

ALBUQUERQUE CITY SURVEY MONUMENT
 NM-448-NB
 New Mexico State Plane Coordinates
 Central Zone (NAD 83)
 Y = 1,514,900.64
 X = 1,812,770.23
 Elevation = 5,021.85 (NAVD 88)
 Delta Alpha = -001'46"
 C-Cor: 0.99968232

FIRE 1 NOTES


FIRE FLOW REQUIREMENTS (IFC APPENDIX B)
 HYDRANT REQUIREMENTS (IFC APPENDIX C)
 CONSTRUCTION TYPE IIB
 2 HOUR FIRE WALL SEPARATION BETWEEN 2 STORY AND 1 STORY

2 STORY (NORTH)		
1ST STORY GSF		4,964
COVERED ENTRY		264
2ND STORY GSF		2,484
DECK		160
TOTAL		7,872 GSF
FIRE FLOW		1,750 gpm
HYDRANTS REQUIRED		1
AVERAGE SPACING		500 FT
DISTANCE FROM ROAD		250 FT

1 STORY (SOUTH)		
GSF		5,969
COVERED ENTRY		264
TOTAL		6,233 GSF
FIRE FLOW		1,750 gpm
HYDRANTS REQUIRED		1
AVERAGE SPACING		500 FT
DISTANCE FROM ROAD		250 FT

FIRE APPARATUS REQUIREMENTS
 DRIVING SURFACE SHALL BE CAPABLE OF SUPPORTING APPARATUS WEIGHING AT LEAST 75,000 LBS

SITE
 BUS
 LINE

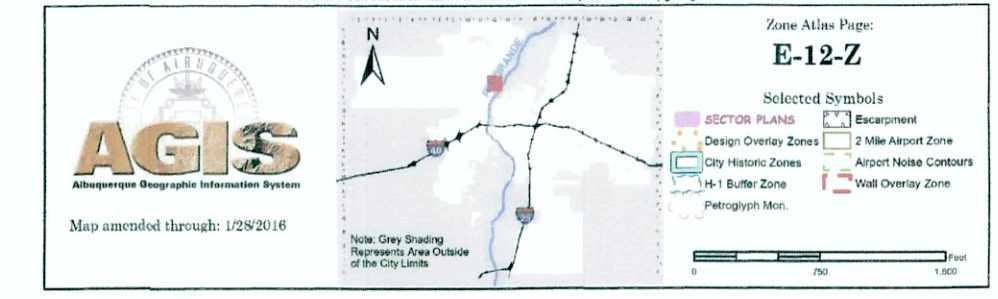

C5 VICINITY PLAN
 N.T.S.

HYDRANT AND FIRE ACCESS
 ALBUQUERQUE FIRE MARSHAL'S OFFICE
 PLANS CHECKING DIVISION
 SOFT 7872 CONSTRUCTION TYPE IIB
 GPM 1750 NUMBER OF HYDRANTS 1
 APPROVED/DISAPPROVED
 09/24/17
 5724-17

ARIA
 STUDIO CONSULTANTS, INC
 PO BOX 1515
 CEDAR CREST NM, 87008
 DANIEL@ARIASCINC.COM
 (505) 506-2314

LEGACY
 HOME HEALTH AND HOSPICE
 LEGACY HOME HEALTH
 LOT 2 BOSQUE PLAZA
 ALBUQUERQUE, NM 87120

STATE OF NEW MEXICO
 DANIEL PUZAK
 NO. 5317
 09/24/2017
 REGISTERED ARCHITECT
 Architect/Engineer

MARK	DATE	DESCRIPTION
REVISIONS		
ISSUE		DRB/EPC
PROJECT NO		1714.1
CAD DWG FILE		1714.1 Legacy Site
DRAWN BY		DGP
CHECKED BY		DGP
DATE		09/24/2017

FIRE 1 PLAN
 AF101

A1 FIRE 1 PLAN
 1"=20'-0"

