

GENERAL NOTES

A. ALL SITE SIGNAGE IS INTERNALLY LIT



STUDIO SOUTHWEST ARCHITECTS, INC.
 2101 Mountain Rd. NW, Albuquerque, NM 87104
 505.843.9639 fax 505.843.9683
 Web Site: www.studioswarch.com
 E-Mail: mail@studioswarch.com

© 2009, Studio Southwest Architects, Inc.
 Duplication or reproduction by any means without the express written consent of Studio Southwest Architects, Inc. is a violation of Federal and International law. The information contained on this document is the intellectual property of Studio Southwest, Inc. and all rights thereto are Reserved. For exceptions, refer to the Owner-Architect Agreement.

CONSULTANTS




Richard W. Dineen AIA
 Architecture - Land Planning Development
 3811 Boquete del Sol, Lx, NW Albuquerque, NM 87110
 505-482-6857 r.dineen@kirkous.com


Architect Engineer

NOT FOR CONSTRUCTION


NORTH COORS
 SELF STORAGE
 PHASE 3
 615B COORS BLVD NW
 ALBUQUERQUE, NM

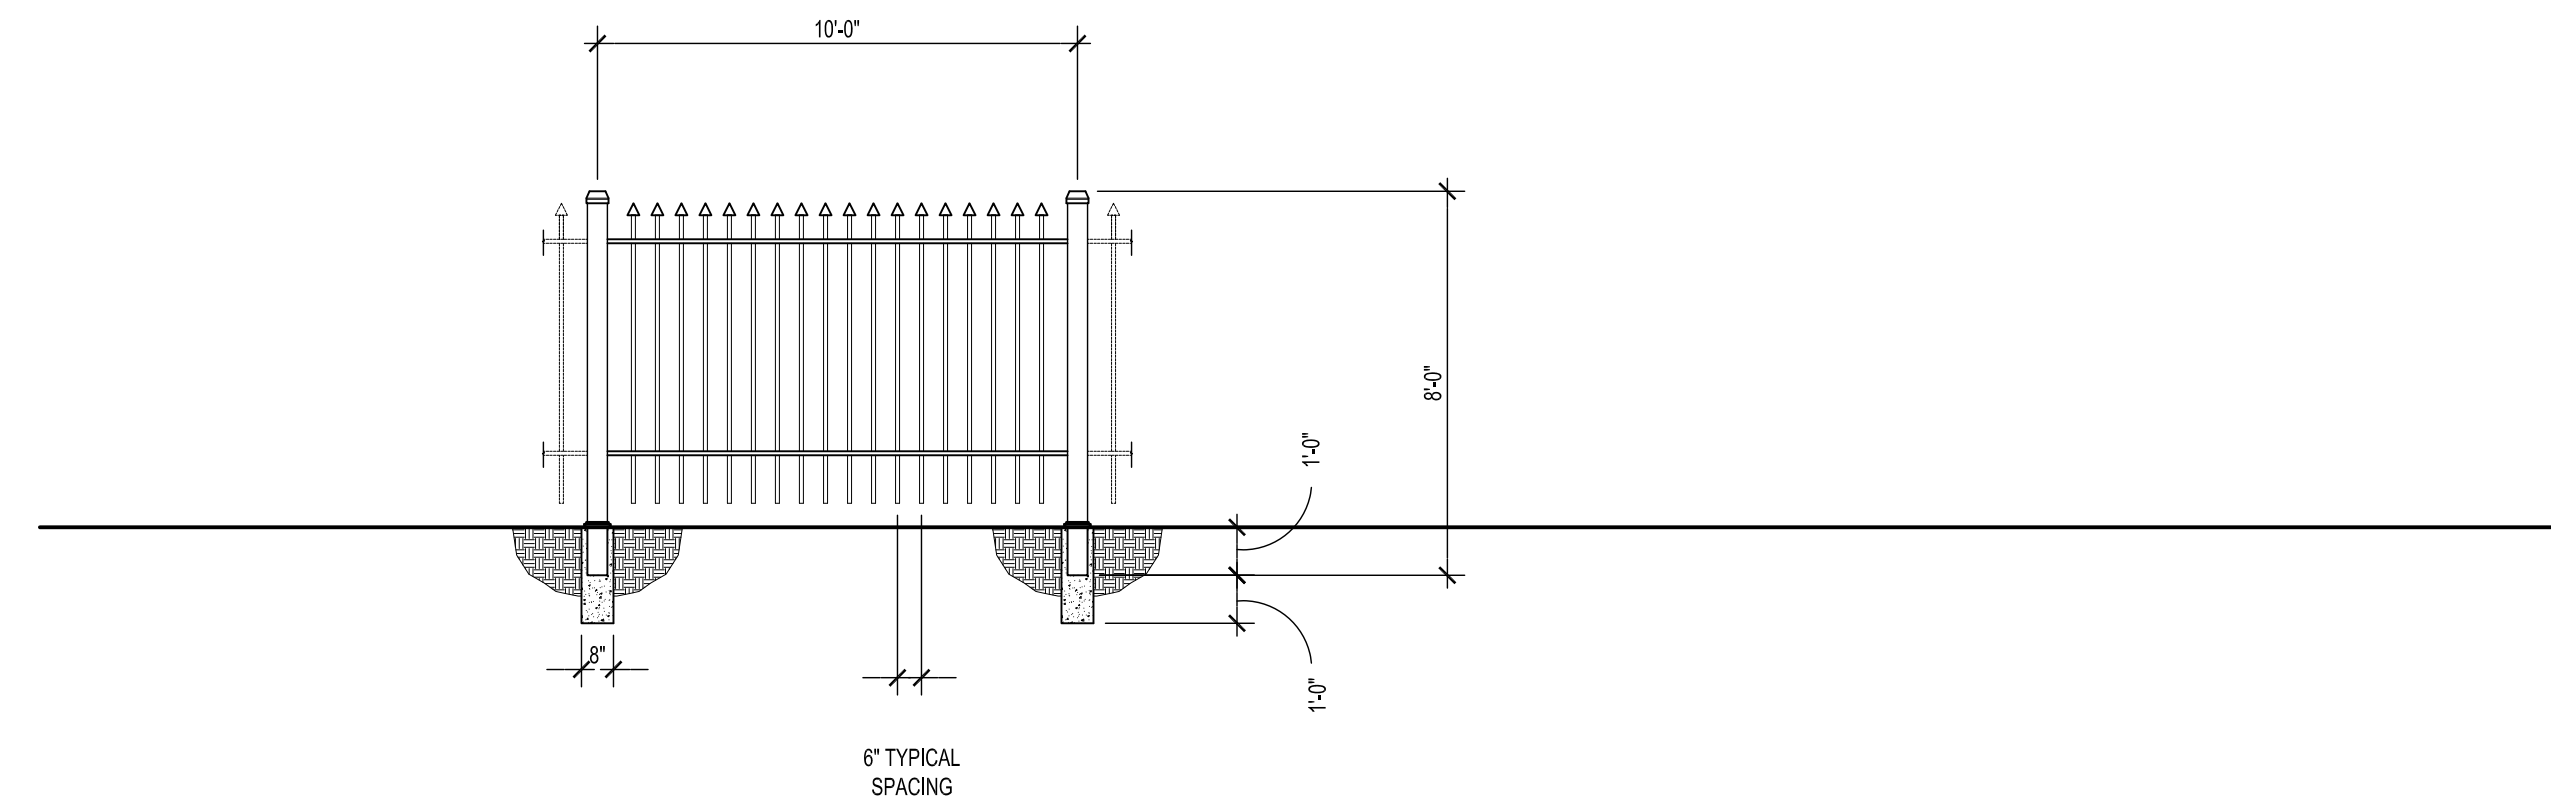

B2 FENCE DETAIL
 SCALE: 1/4" = 1'-0"

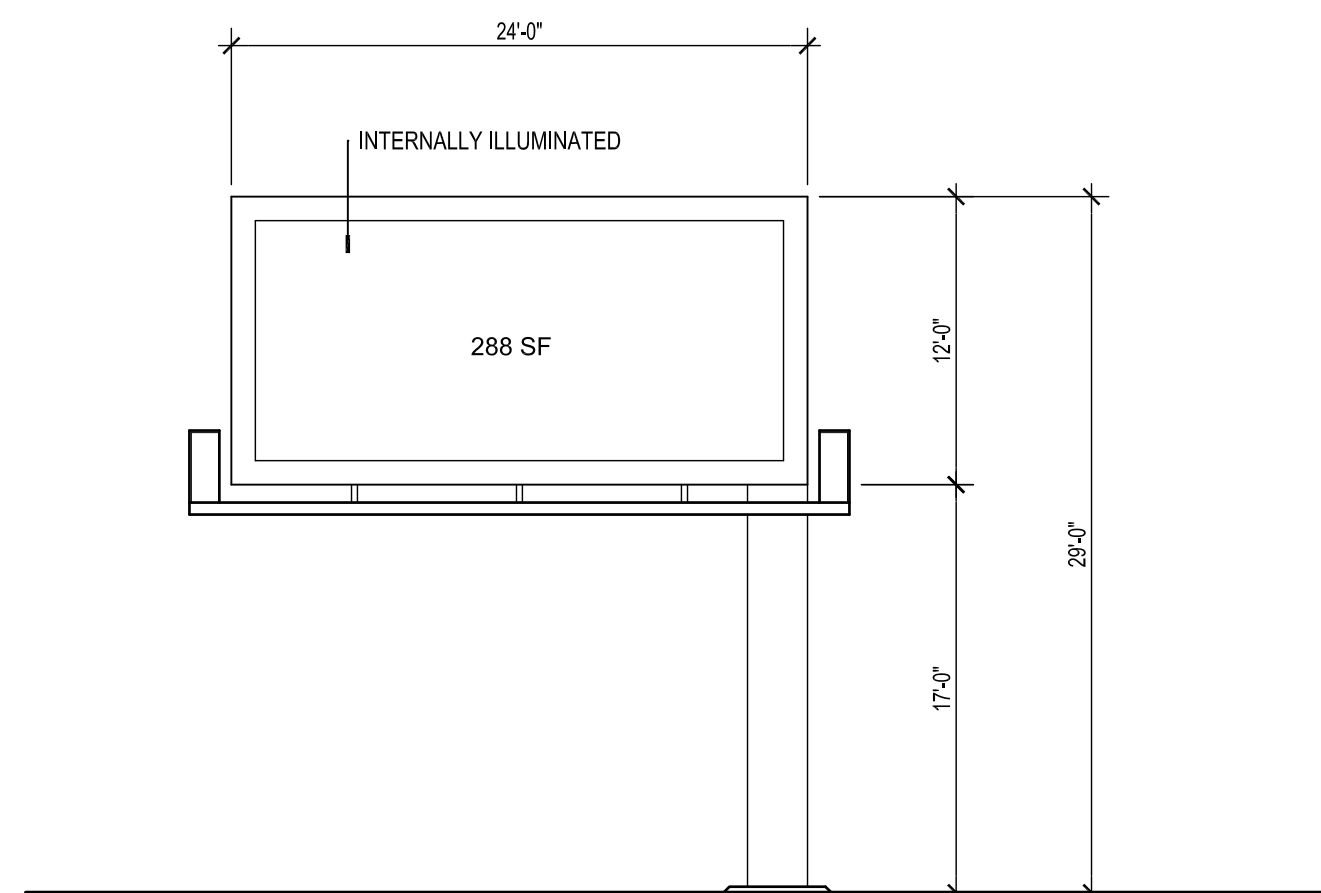

A2 BILLBOARD ELEVATION
 SCALE: 1/8" = 1'-0"

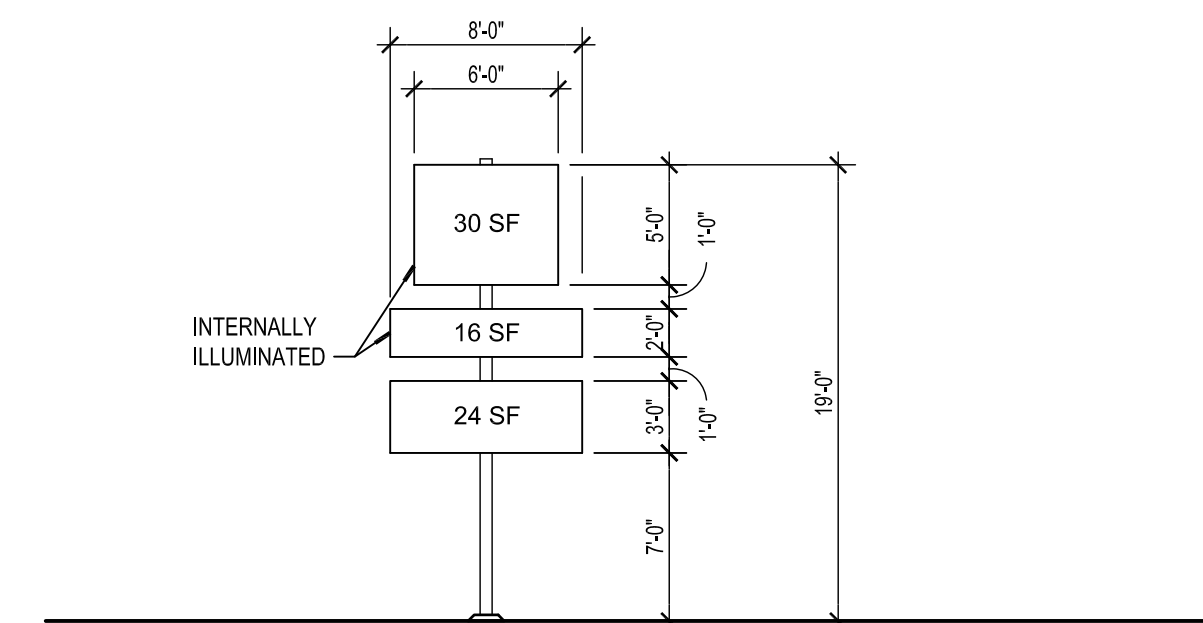

A4 SIGN ELEVATION
 SCALE: 1/8" = 1'-0"

MARK	DATE	DESCRIPTION
ISSUE:		SITE DEVELOPMENT
PROJECT NO:		1452.1
CAD DWG FILE:		1452-A401.DWG
DRAWN BY:		CAD
CHECKED BY:		PROJECT ARCH
DATE:		12/12/2014

SHEET TITLE
 ENLARGED ELEVATIONS