



(NORTH) LEFT SIDE ELEVATION 1/4" = 1'-0" A

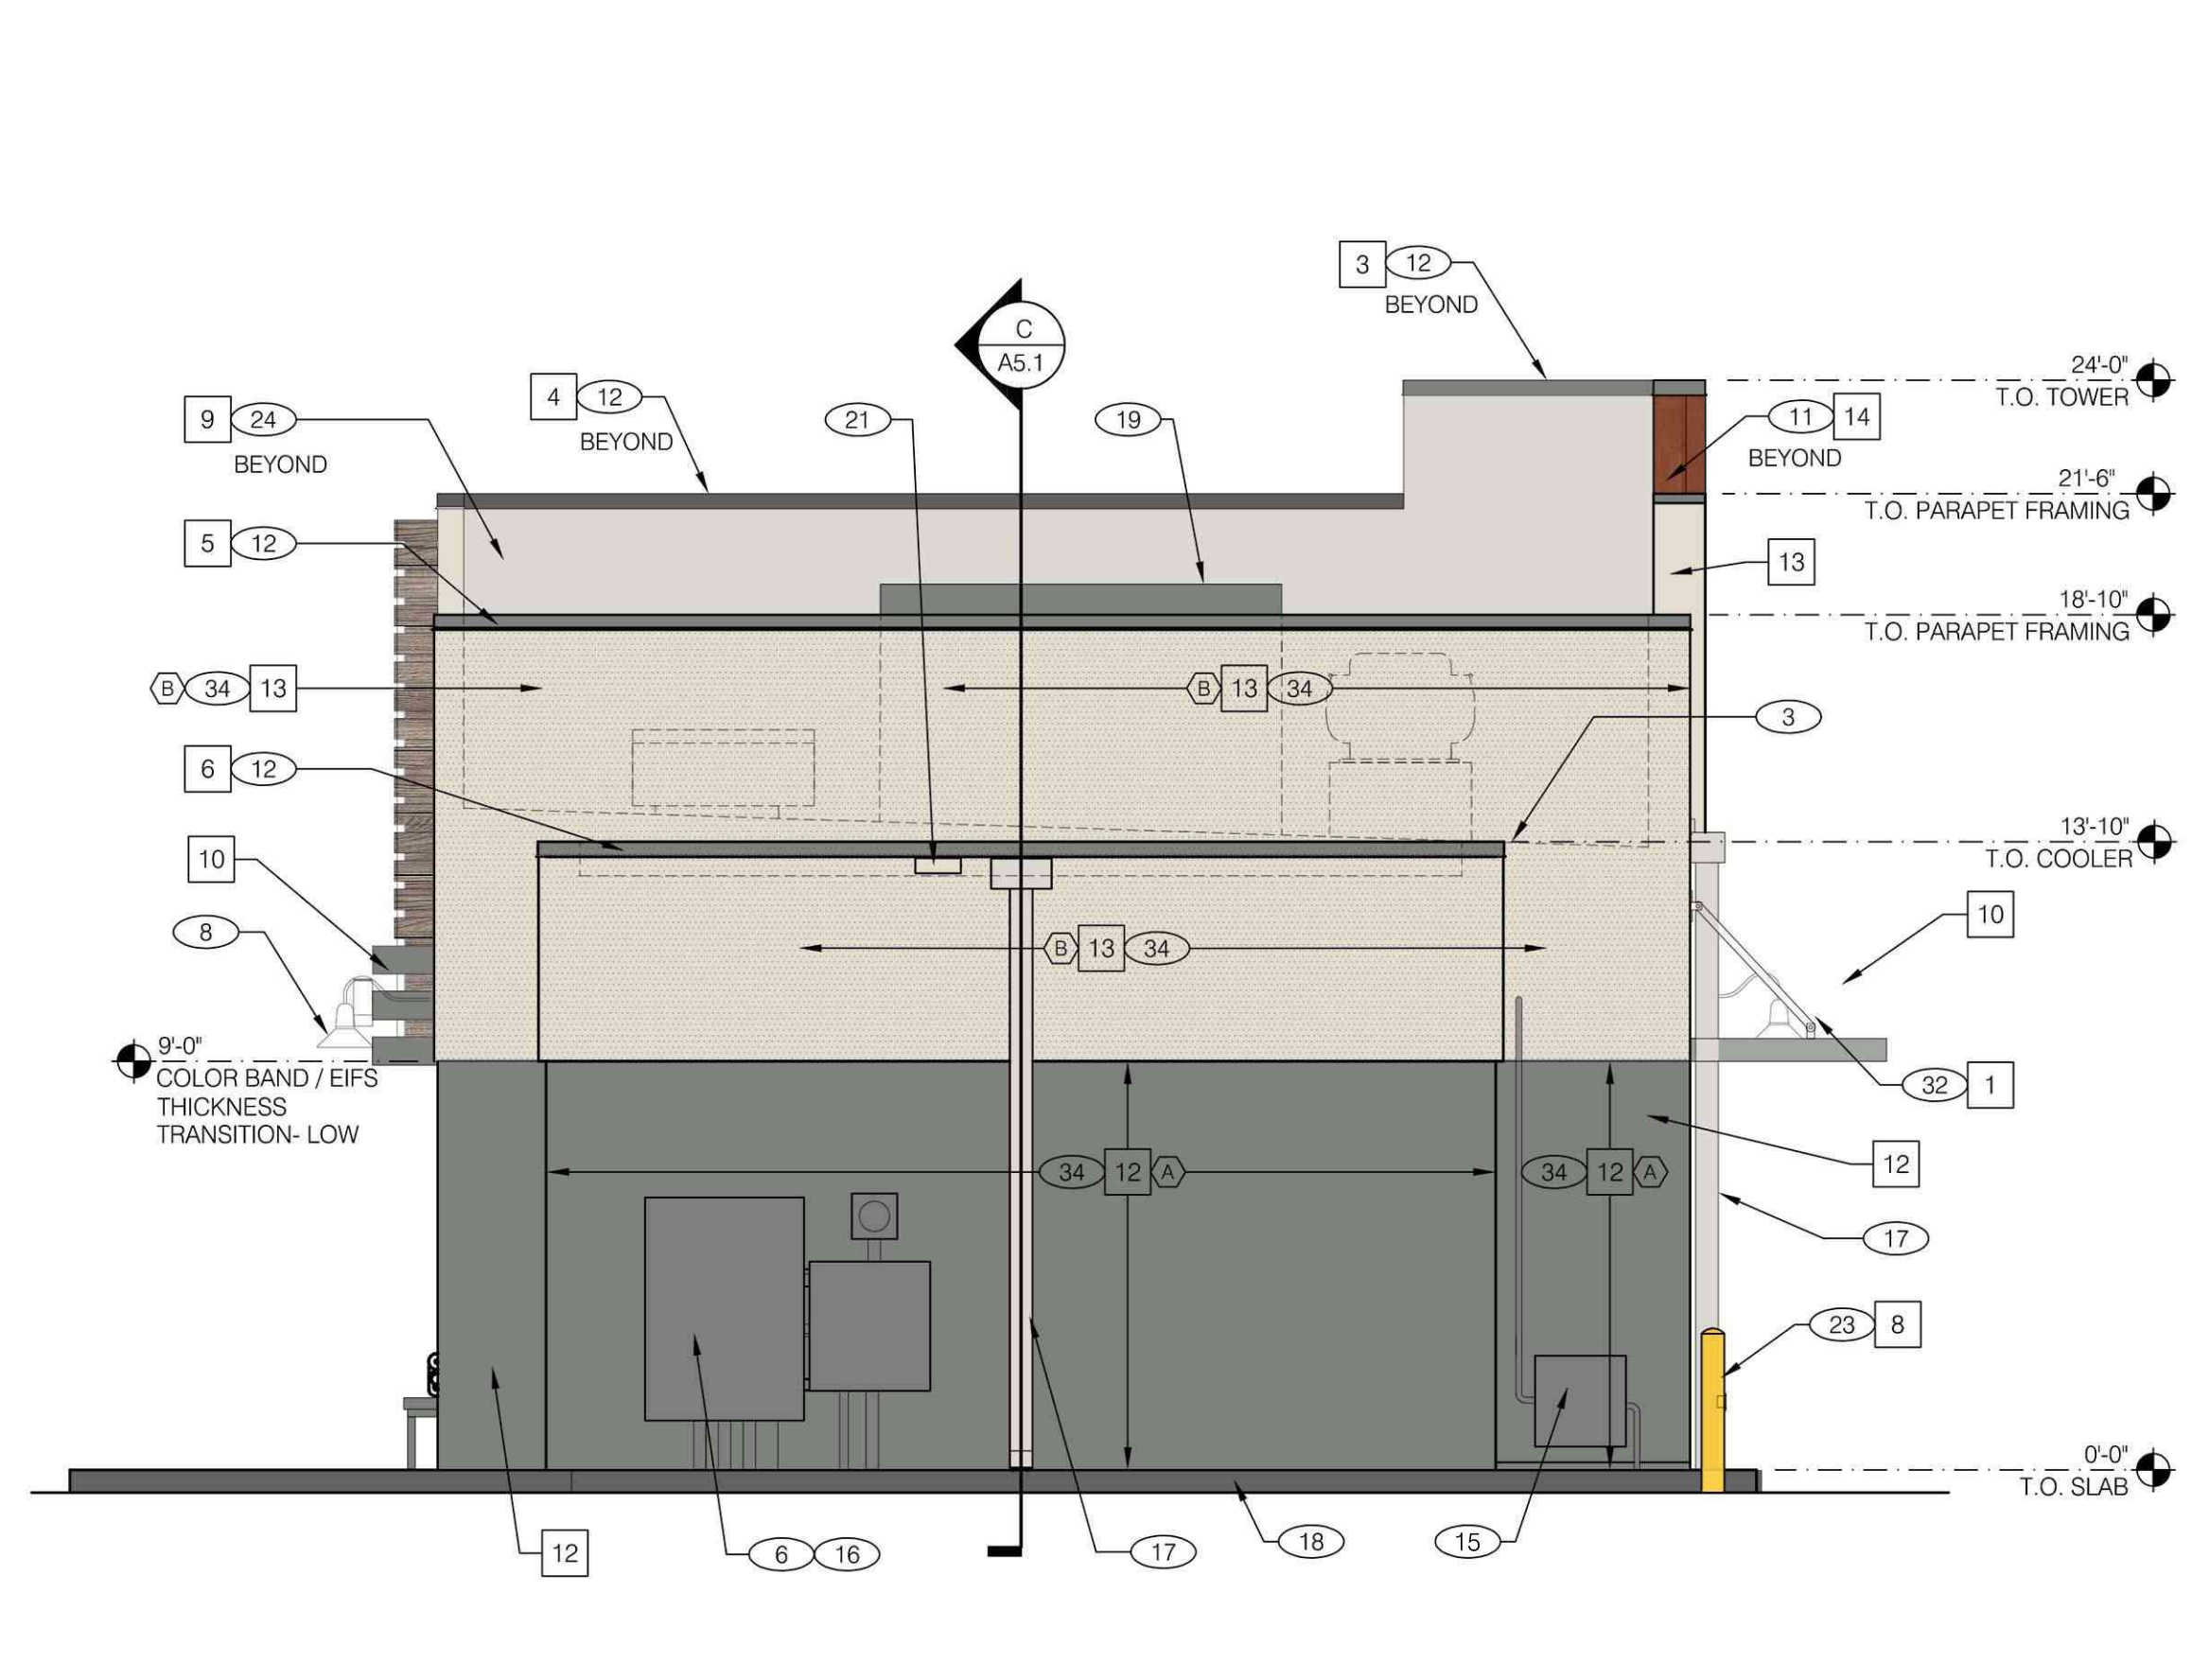

(WEST) FRONT ELEVATION 1/4" = 1'-0" C



(EAST) REAR ELEVATION 1/4" = 1'-0" B

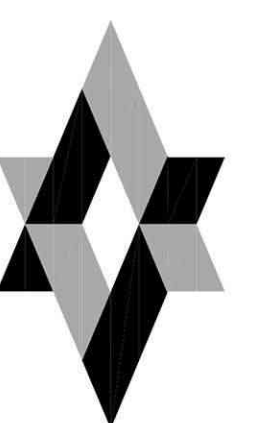

MARK D. MCCLUGGAGE AIA, CCS
 1525 E. BARRAN BLVD. SUITE 67211
 TOLSON, NM 88530
 Tel: (505) 265-5947
 Fax: (505) 265-5946
 www.glmv.com

12134.230

△	DRB 1ST SUB 09.08.16
△	
△	
△	
△	
△	
△	
△	
△	
△	
△	
△	

CONTRACT DATE: --
 BUILDING TYPE: EXP. LITE MED40
 PLAN VERSION: A
 SITE NUMBER: --
 STORE NUMBER: --

TACO BELL
 UNSER BLVD NW & McMAHON BLVD. NW
 ALBUQUERQUE, NM 87114



EXTERIOR ELEVATIONS

A4.1