


- DIMENSIONS:
1. HEIGHT - 33" FROM THE GROUND
 2. CONTINUOUS BEND INSIDE RADIUS = 7"

- MATERIALS AND CONSTRUCTION:
1. MINIMUM OR 1 1/2" SCHEDULE 40 STEEL PIPE (1 5/8" OUTSIDE DIAMETER)
 2. MAXIMUM 1 1/2" SCHEDULE 40 STEEL PIPE (2" OUTSIDE DIAMETER)
 3. SOLID ONE-PIECE CONSTRUCTION; CONTINUOUS BEND; LEGS 14" - 18" APART
 4. GALVANIZED WITH BLACK POWDER COAT FINISH
 5. FLUSH MOUNTED WITH WELDED BASE PLATES (6" DIAMETER, 3/8" THICK BASE PLATE). HIDDEN OR VANDAL-RESISTANT FASTENERS (SCREWS OR EXPANSION BOLTS)


BIKE RACK DETAIL
N.T.S.

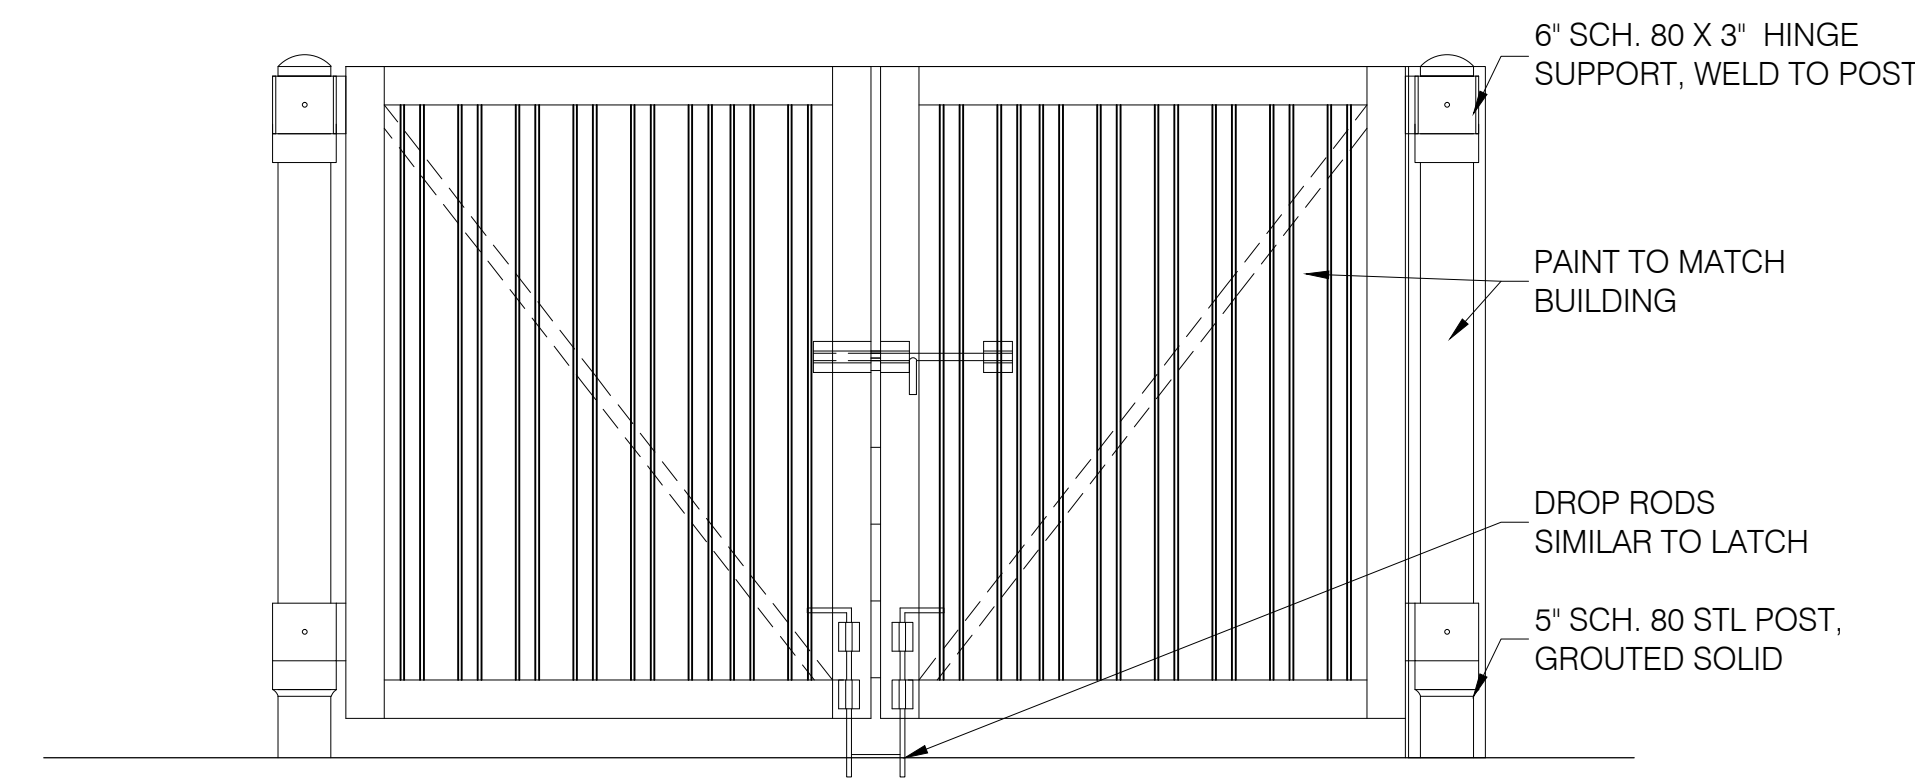

GATE HARDWARE: ALL HARDWARE AND ACCESSORIES SHALL BE HEAVY GALVANIZED.

GATE STOP: MUSHROOM TYPE OR FLUSH PLATE WITH ANCHORS SET IN CONCRETE TO ENGAGE THE CENTER DROP ROD OR PLUNGER BAR.

GATE NOTES: (2) EQUAL (+/- 7'-0") WIDE x 6'-0" HIGH MTL. GATES, TYPE 'B' 1 1/2" DECKING, 22GA. W/ T.S. 5 X 5 X .1875 BAR CROSS BRACING WELD AND GRIND SMOOTH ALL CONNECTIONS, TYP. PRIME AND PAINT.

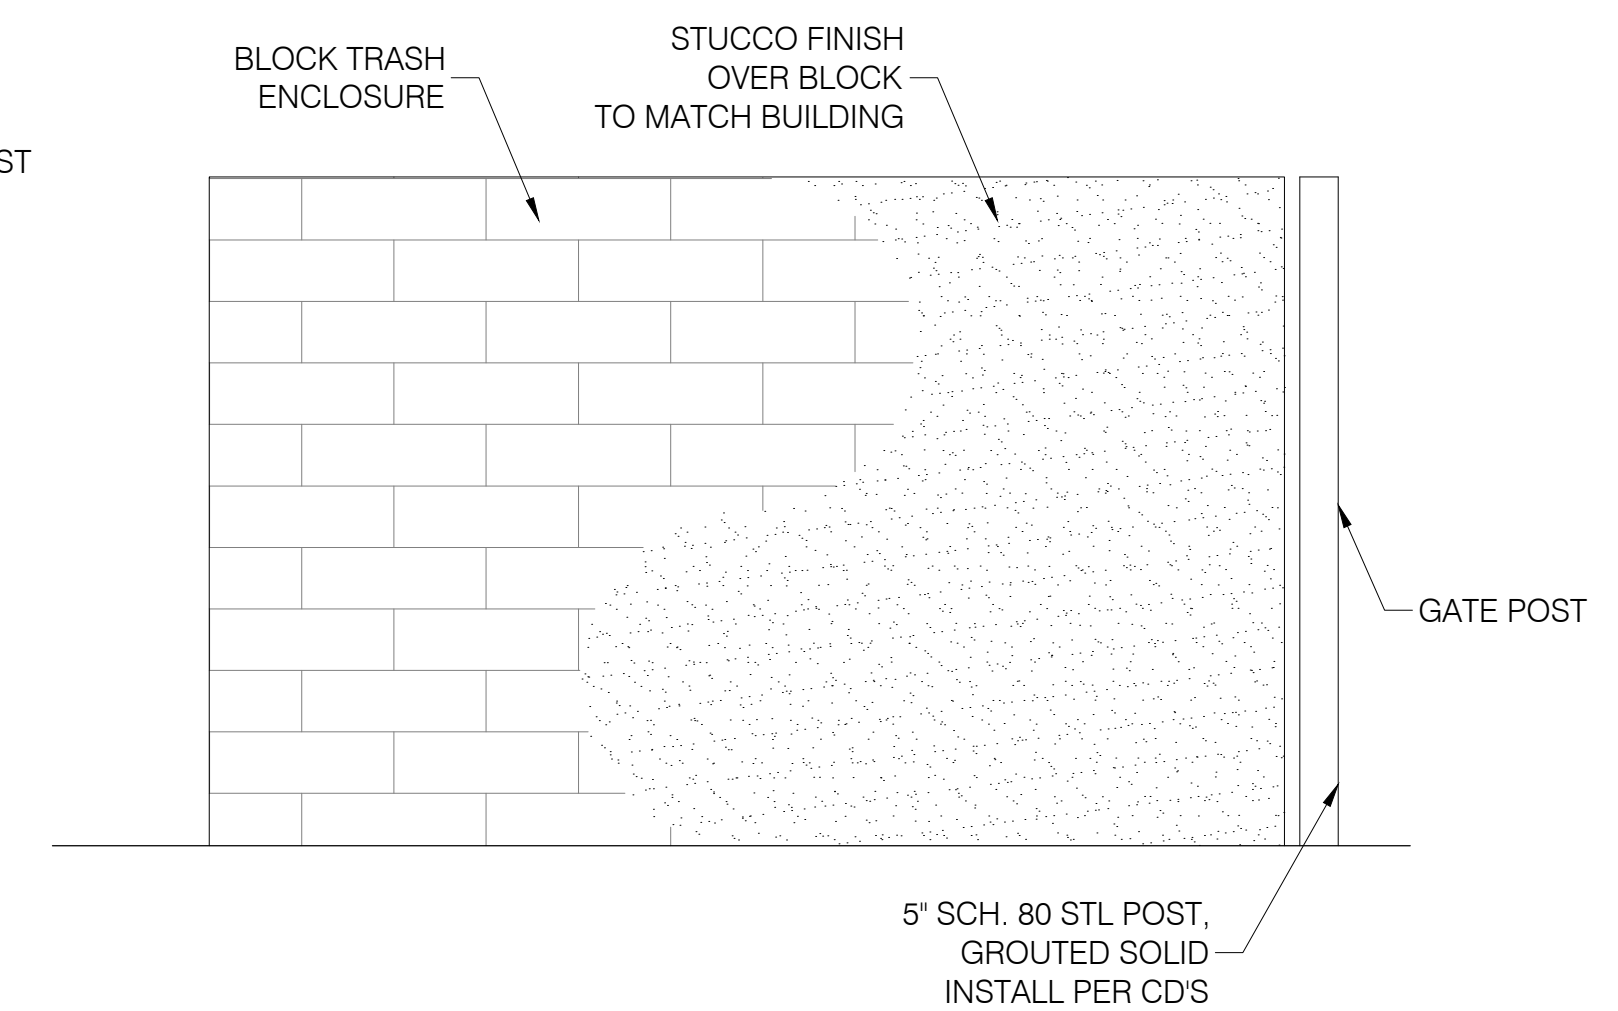

12134.150

△EPC 1ST SUB 03.30.16
△EPC 2ND SUB 05.02.16
△
△
△
△
△
△
△
△
△
△
△

CONTRACT DATE: APRIL 24, 2016
BUILDING TYPE: EXPLORER MED54
PLAN VERSION: APRIL 2015 (N)
SITE NUMBER:
STORE NUMBER:

TACO BELL
UNSER BLVD
ALBUQUERQUE, NM 87114



DETAIL SHEET 1

D1.0

HCI ENGINEERING
A DIVISION OF
HABERER CARPENTRY INC.
6711 SOUTH 2000 DR. SUITE 1000
MESA, AZ 85204
PH: (480) 206-5446
WWW.HCI-ENG.COM

MARK D. MCCLUGGAGE AIA, CCS
1525 E. Douglas Wichita, KS 67211
Tel: (316) 266-9446
www.gjfr.com