

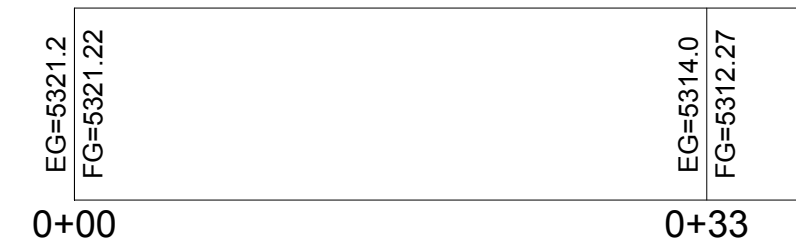




Profile View of SEC A-A

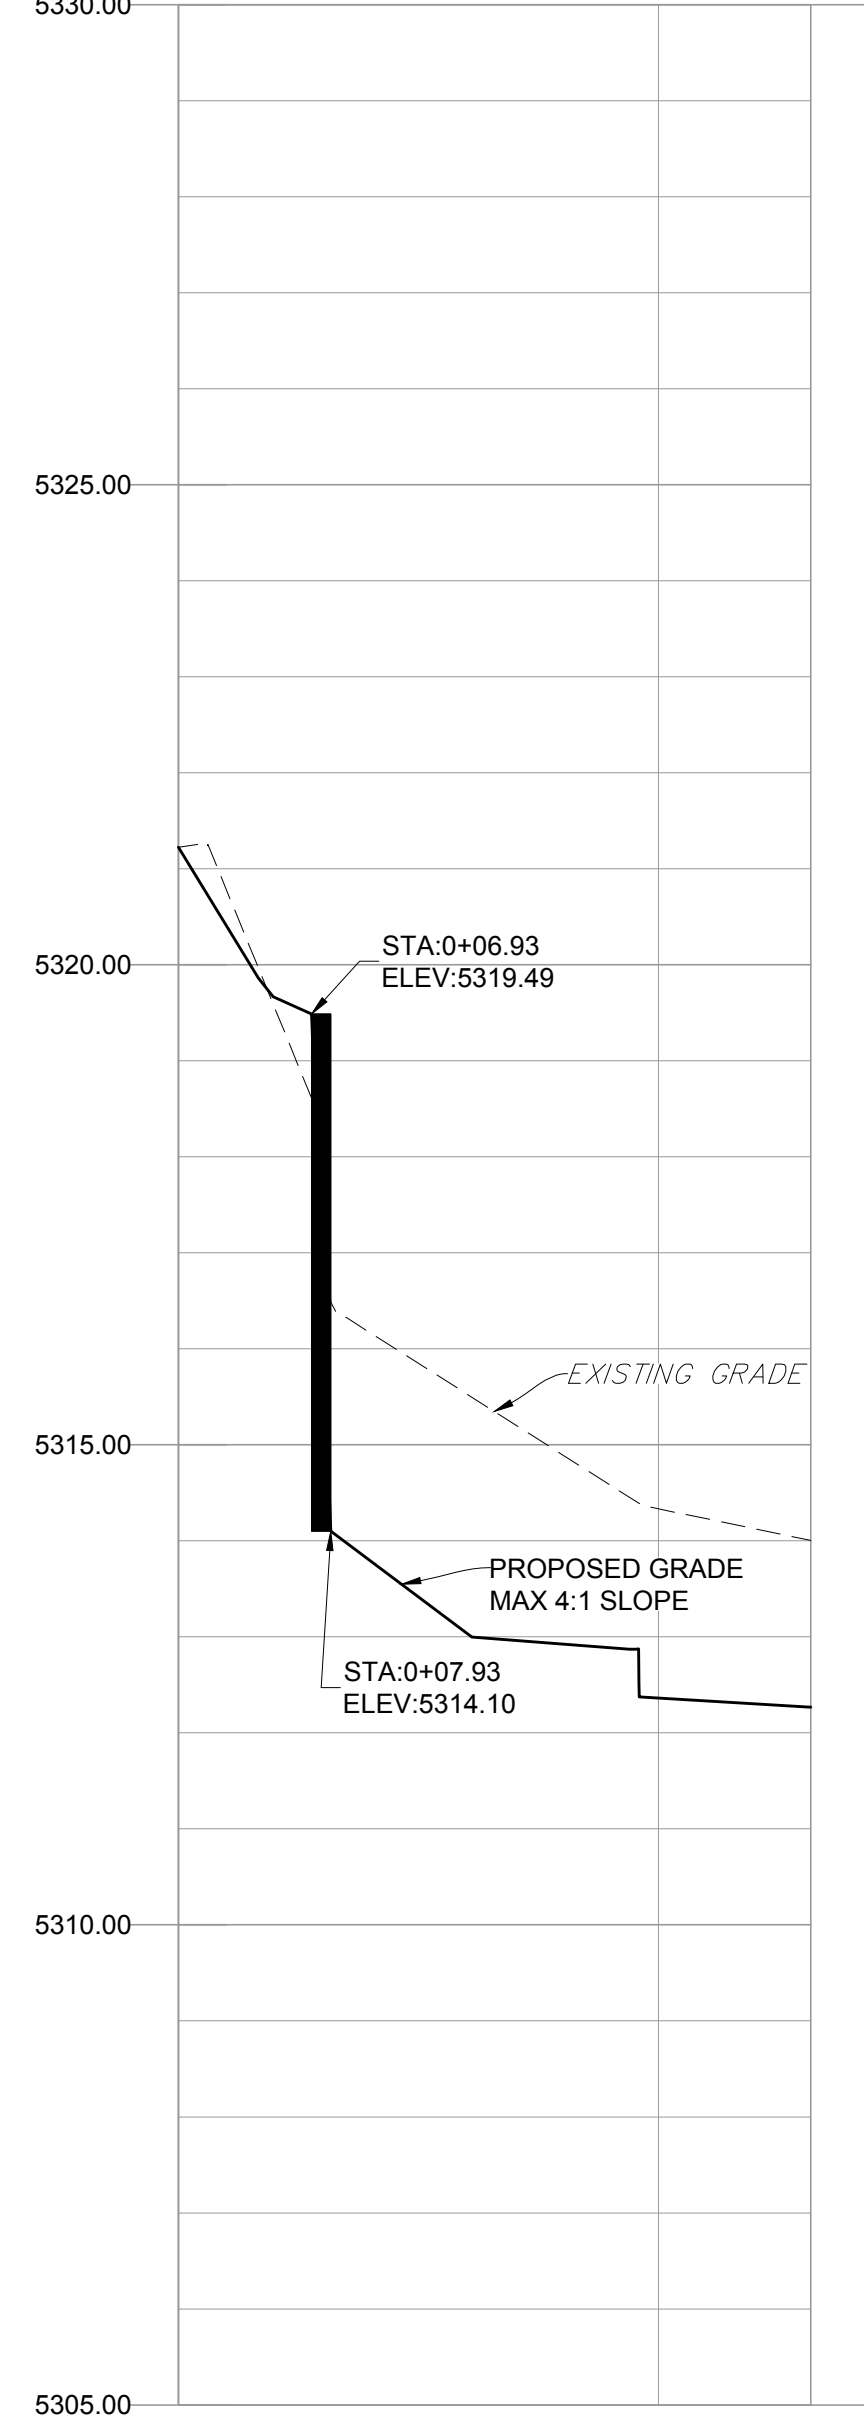



Profile View of SEC B-B

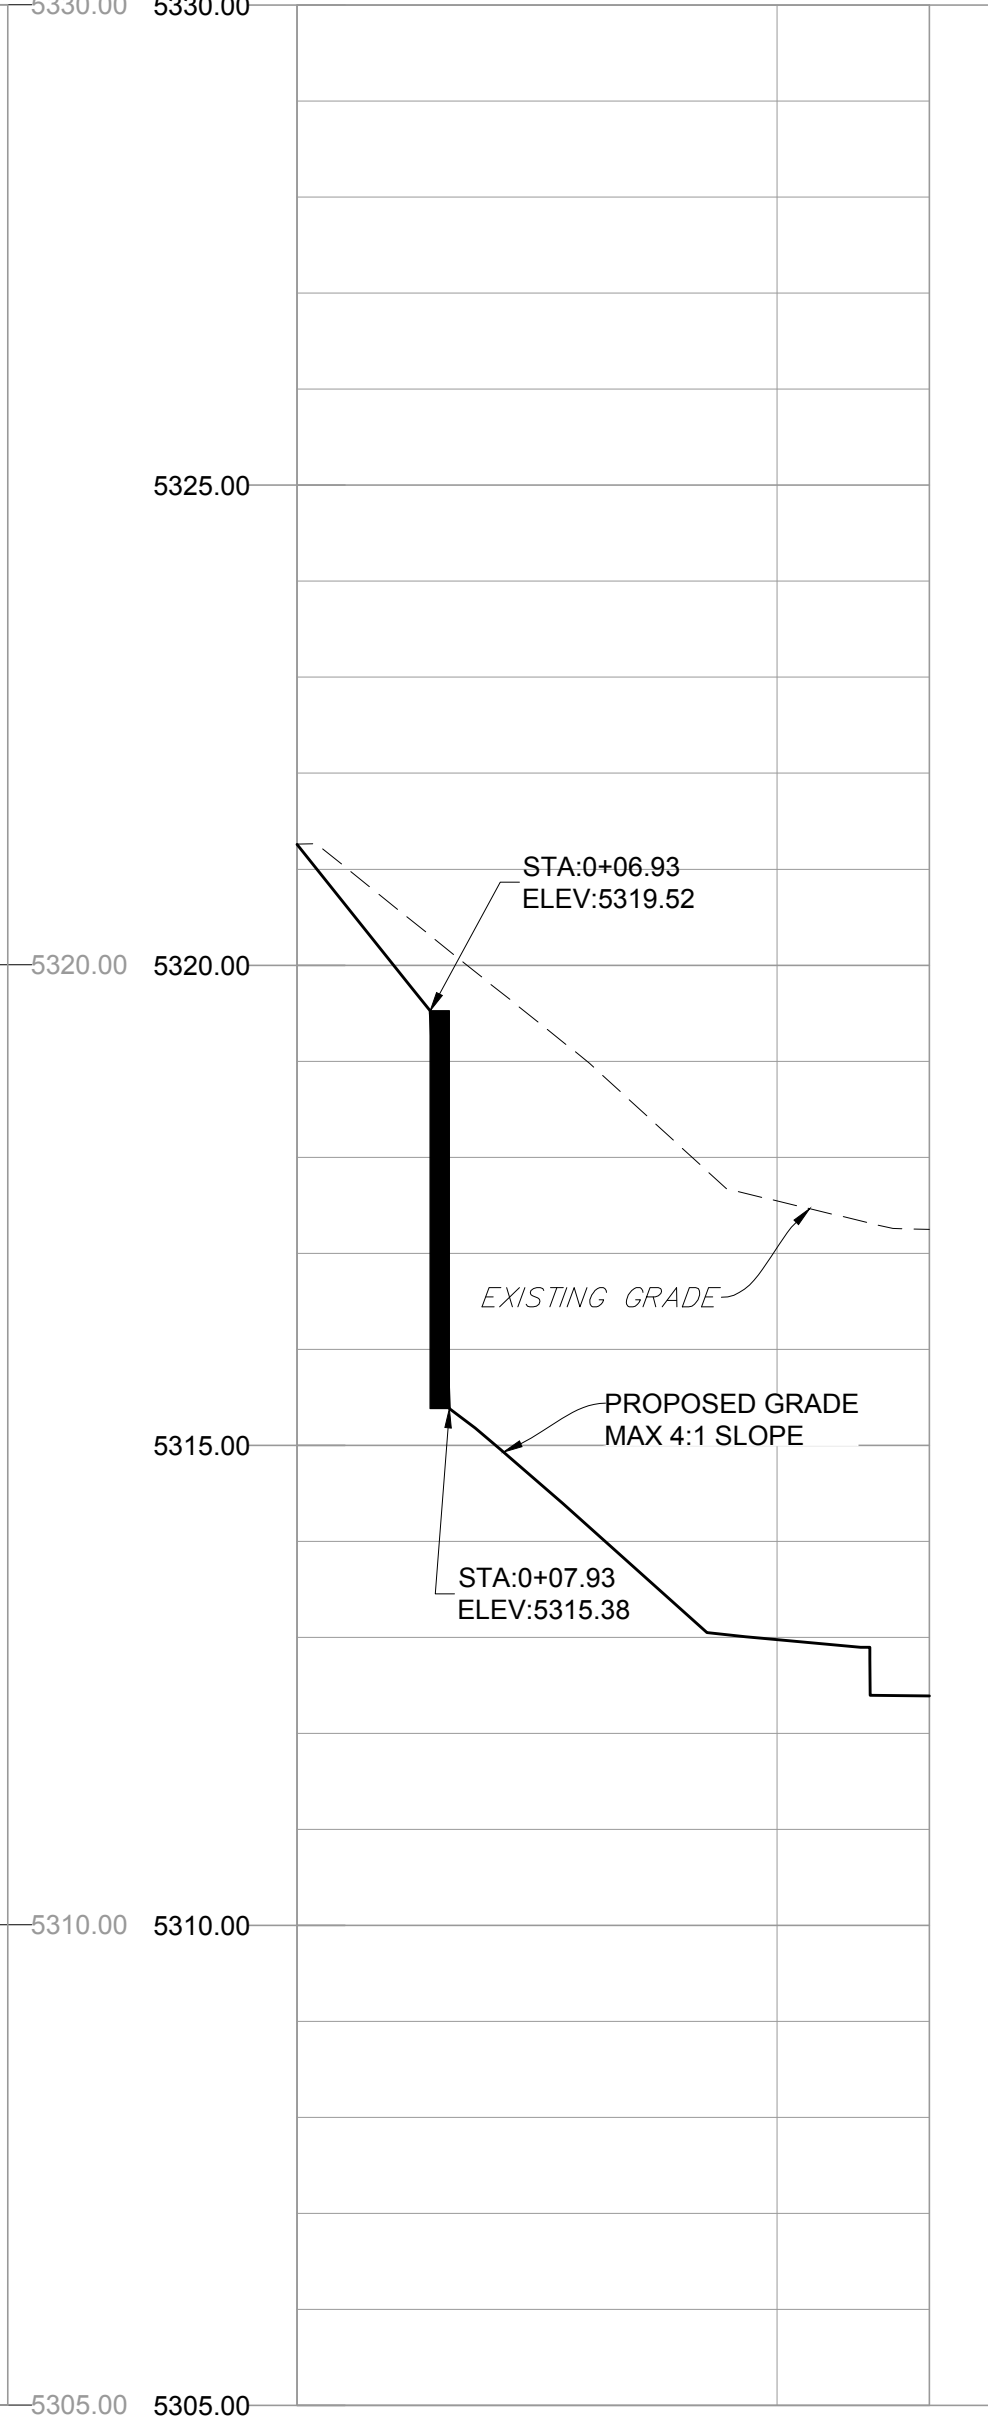



Profile View of SEC C-C

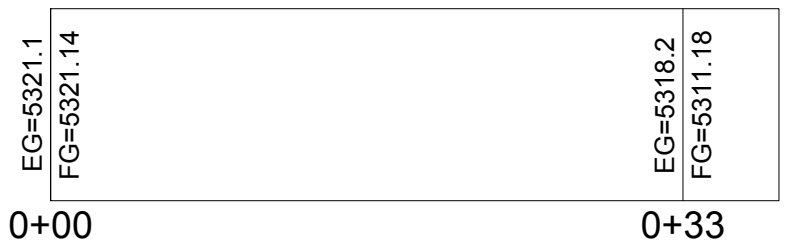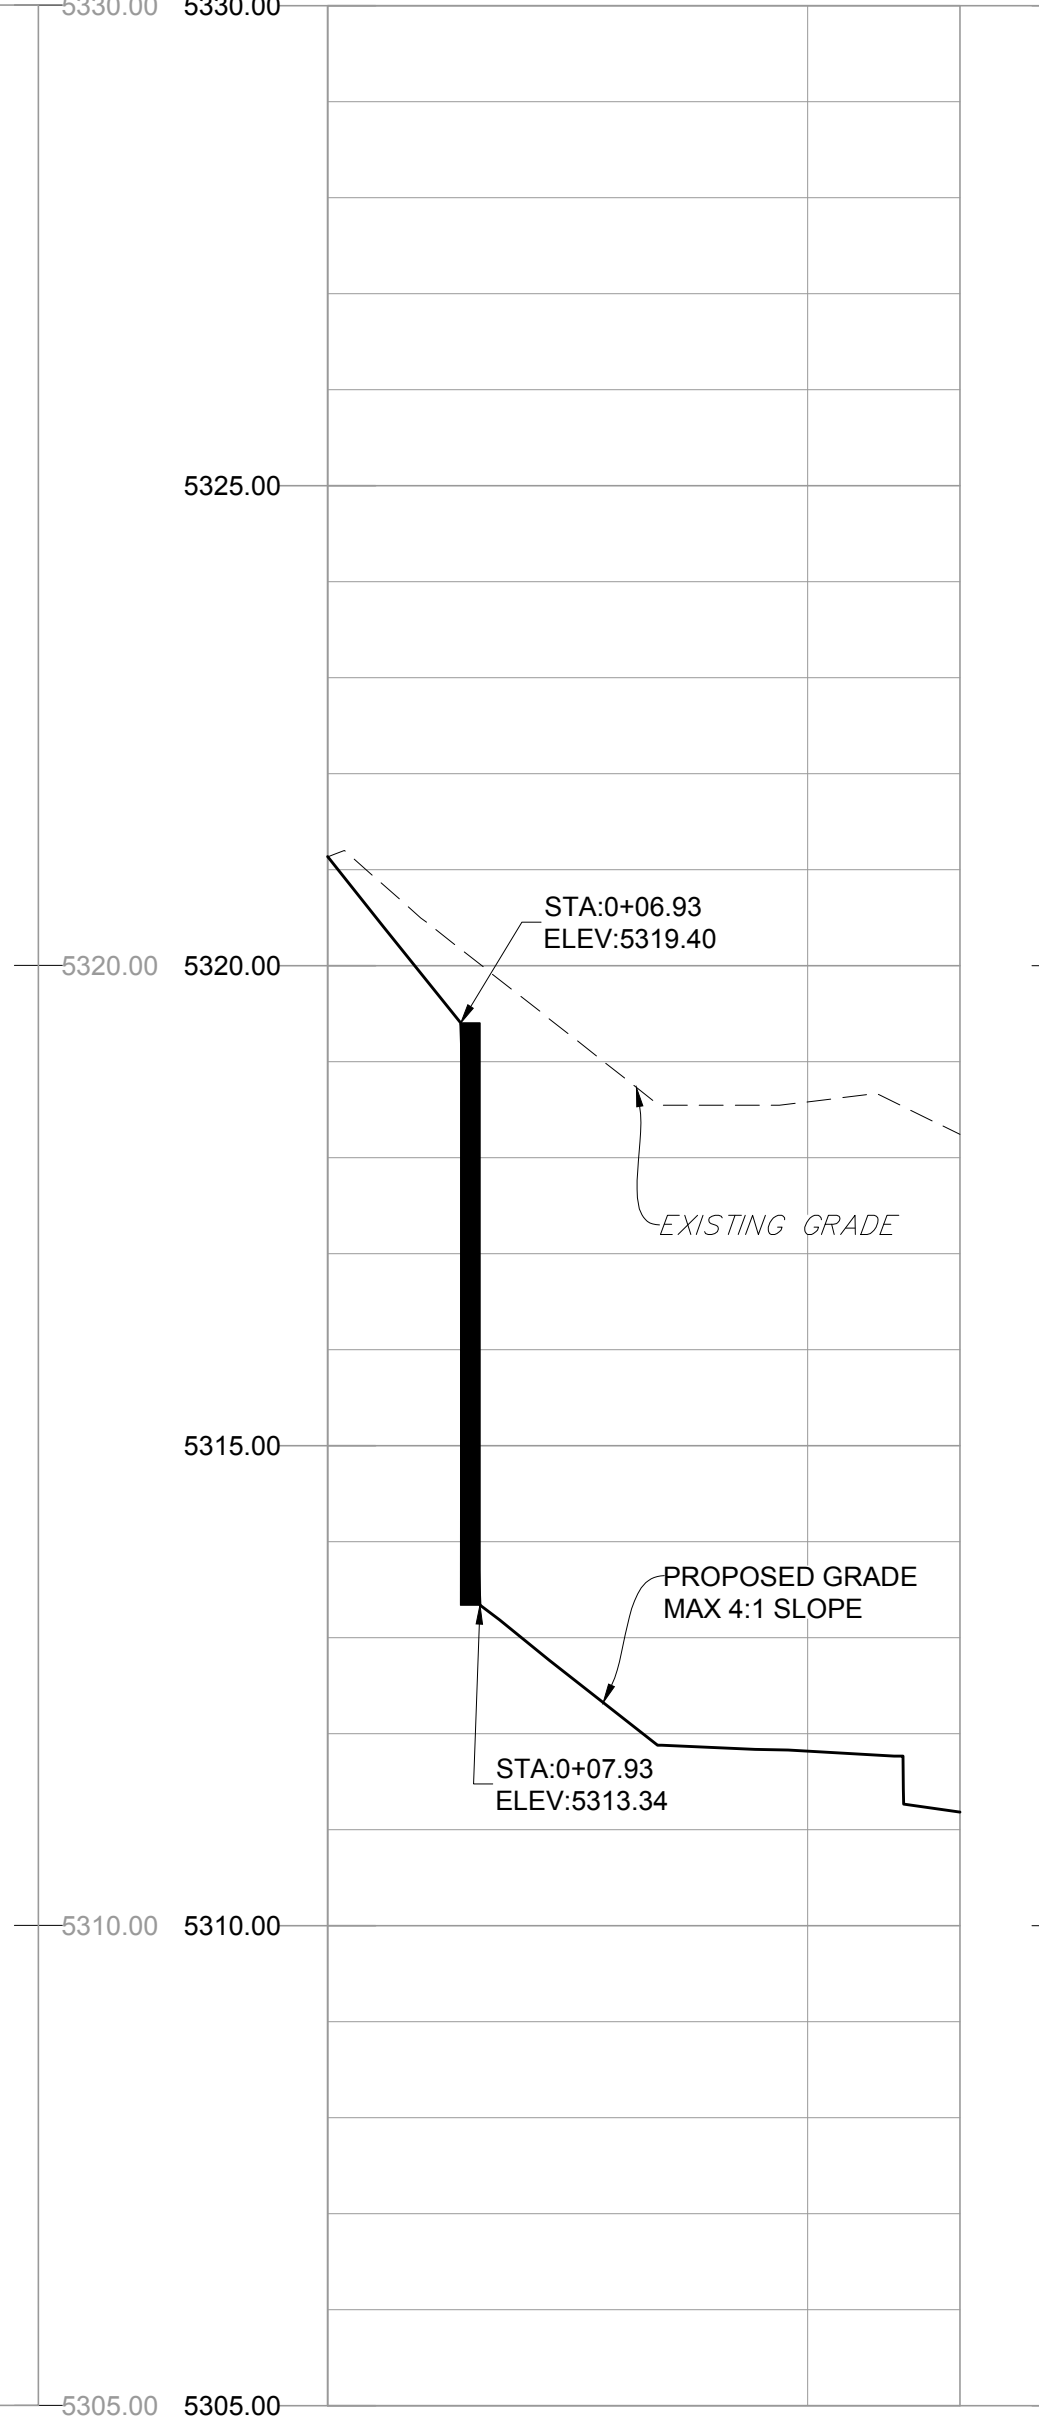

Profile View of SEC D-D

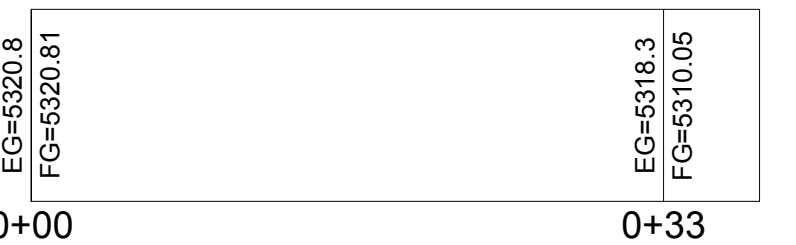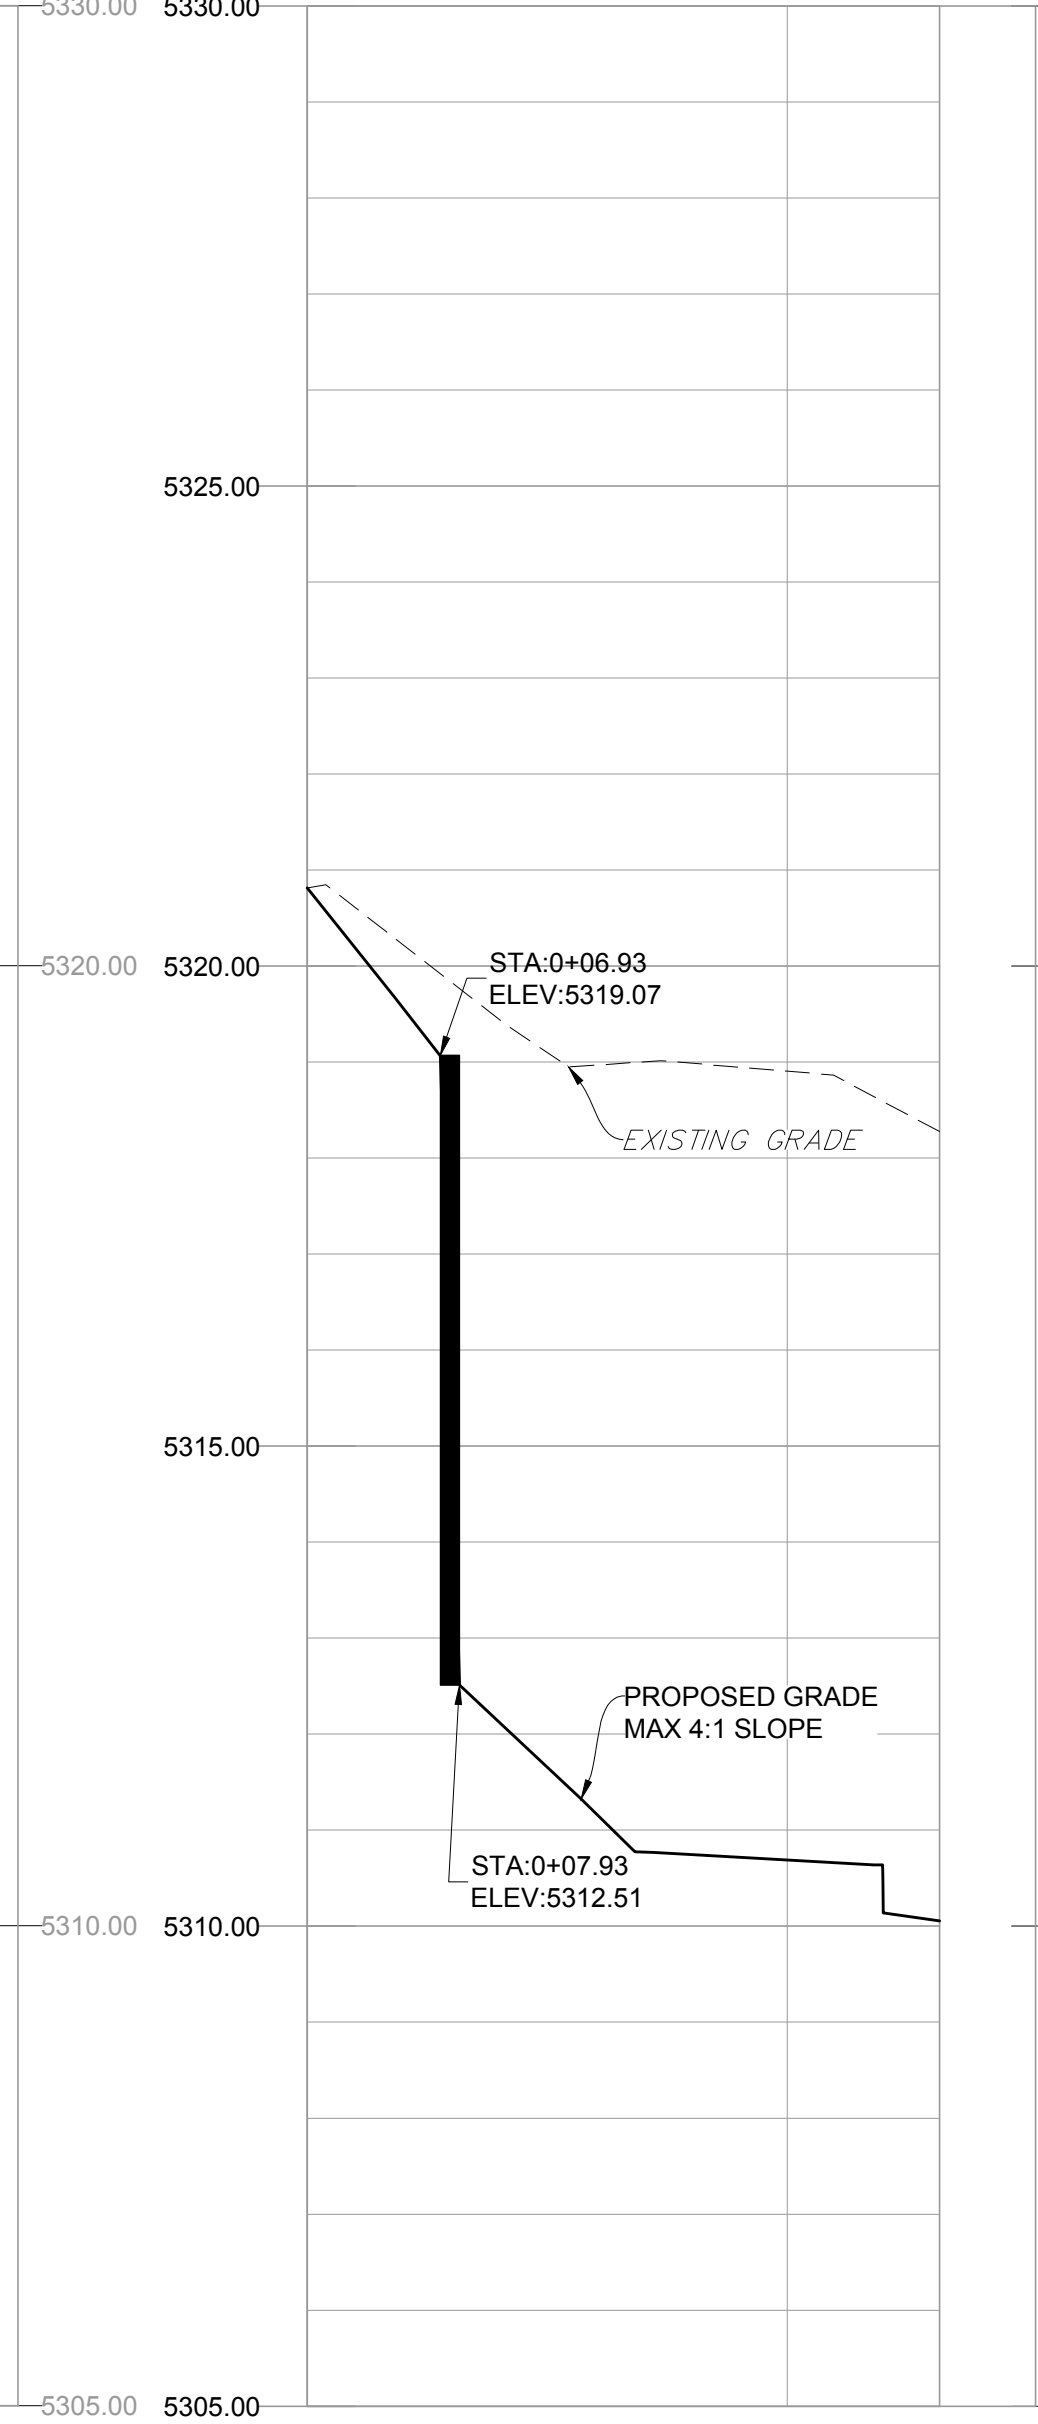

Profile View of SEC E-E

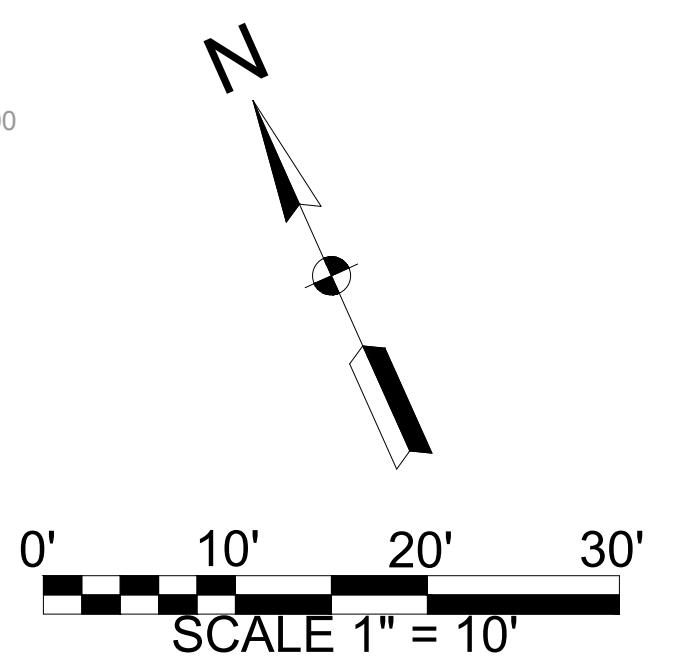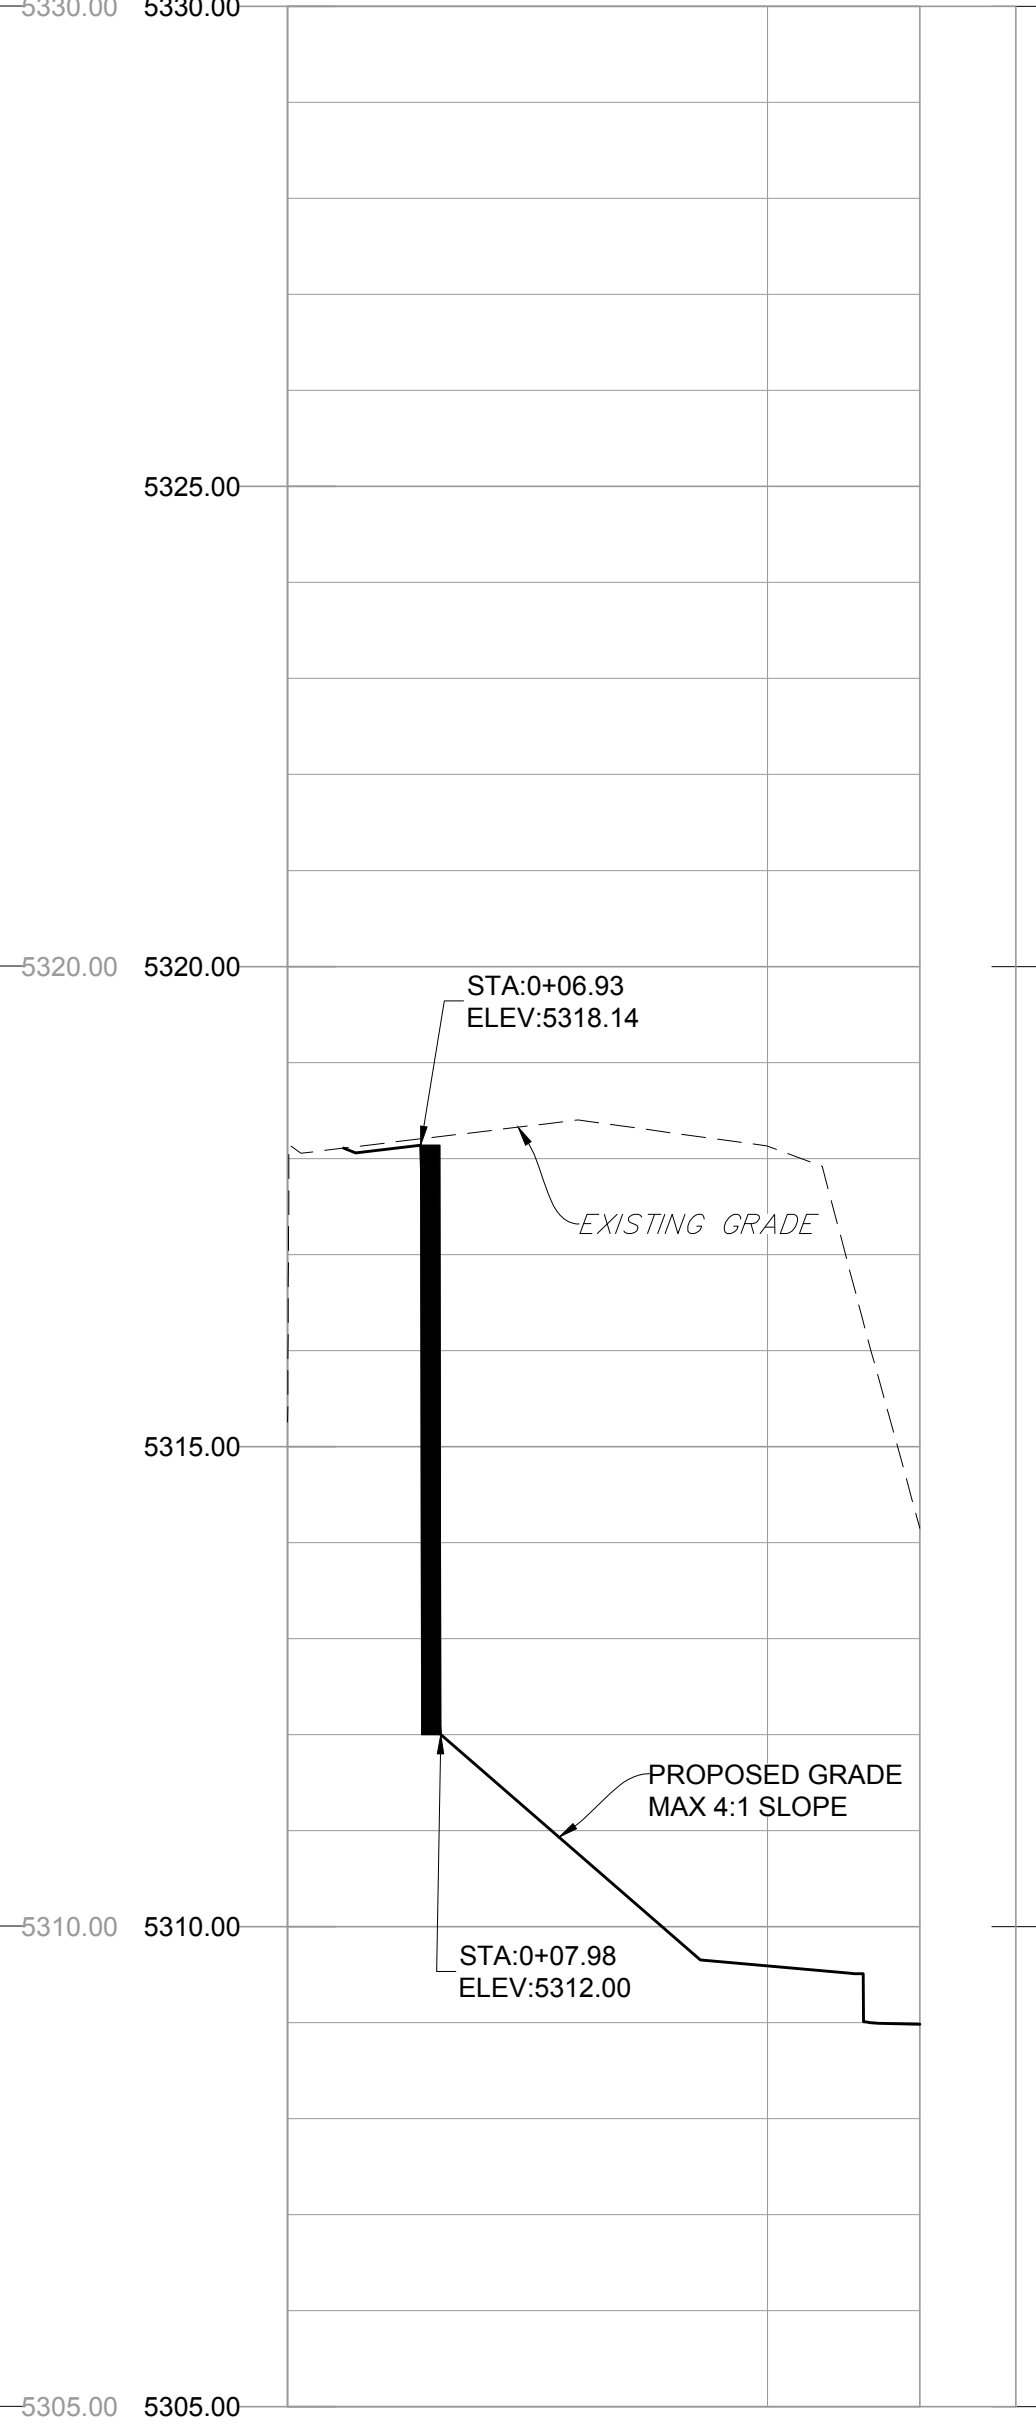

12134.230

△ DRB 1ST SUB 10.03.16
△
△
△
△
△
△
△
△
△
△
△
△

CONTRACT DATE:
 BUILDING TYPE: EXPLORER MED54
 PLAN VERSION: APRIL 2015 (N)
 SITE NUMBER:
 STORE NUMBER:

TACO BELL
 UNSER BLVD
 ALBUQUERQUE, NM 87114

EXPLORER
 MEDIUM S4
CDS WALL DETAIL