


SECTION B - B

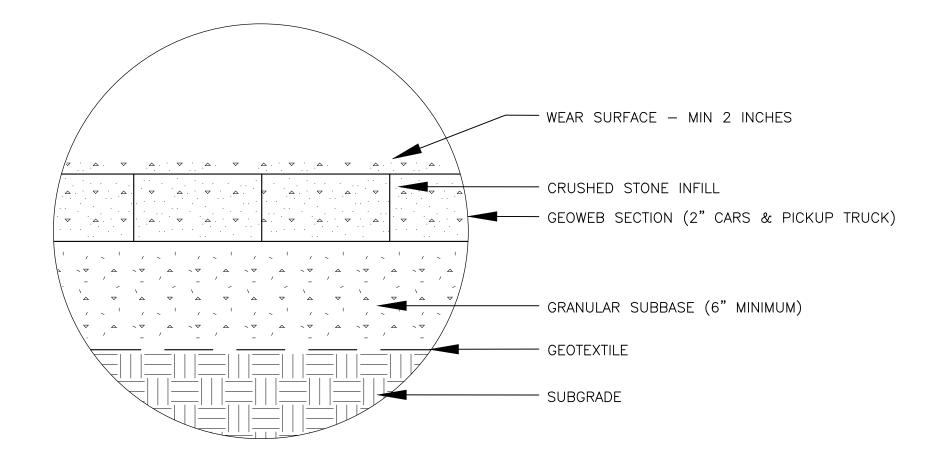


DETAIL B

## GEOPAVE POUROUS PAVEMENT - TYPICAL SECTION

SCALE: N.T.S.

NOTE: SEE PRESTO GEOSYSTEMS MANUFACTURER'S RECOMMENDATIONS FOR INSTALLATION REQUIREMENTS

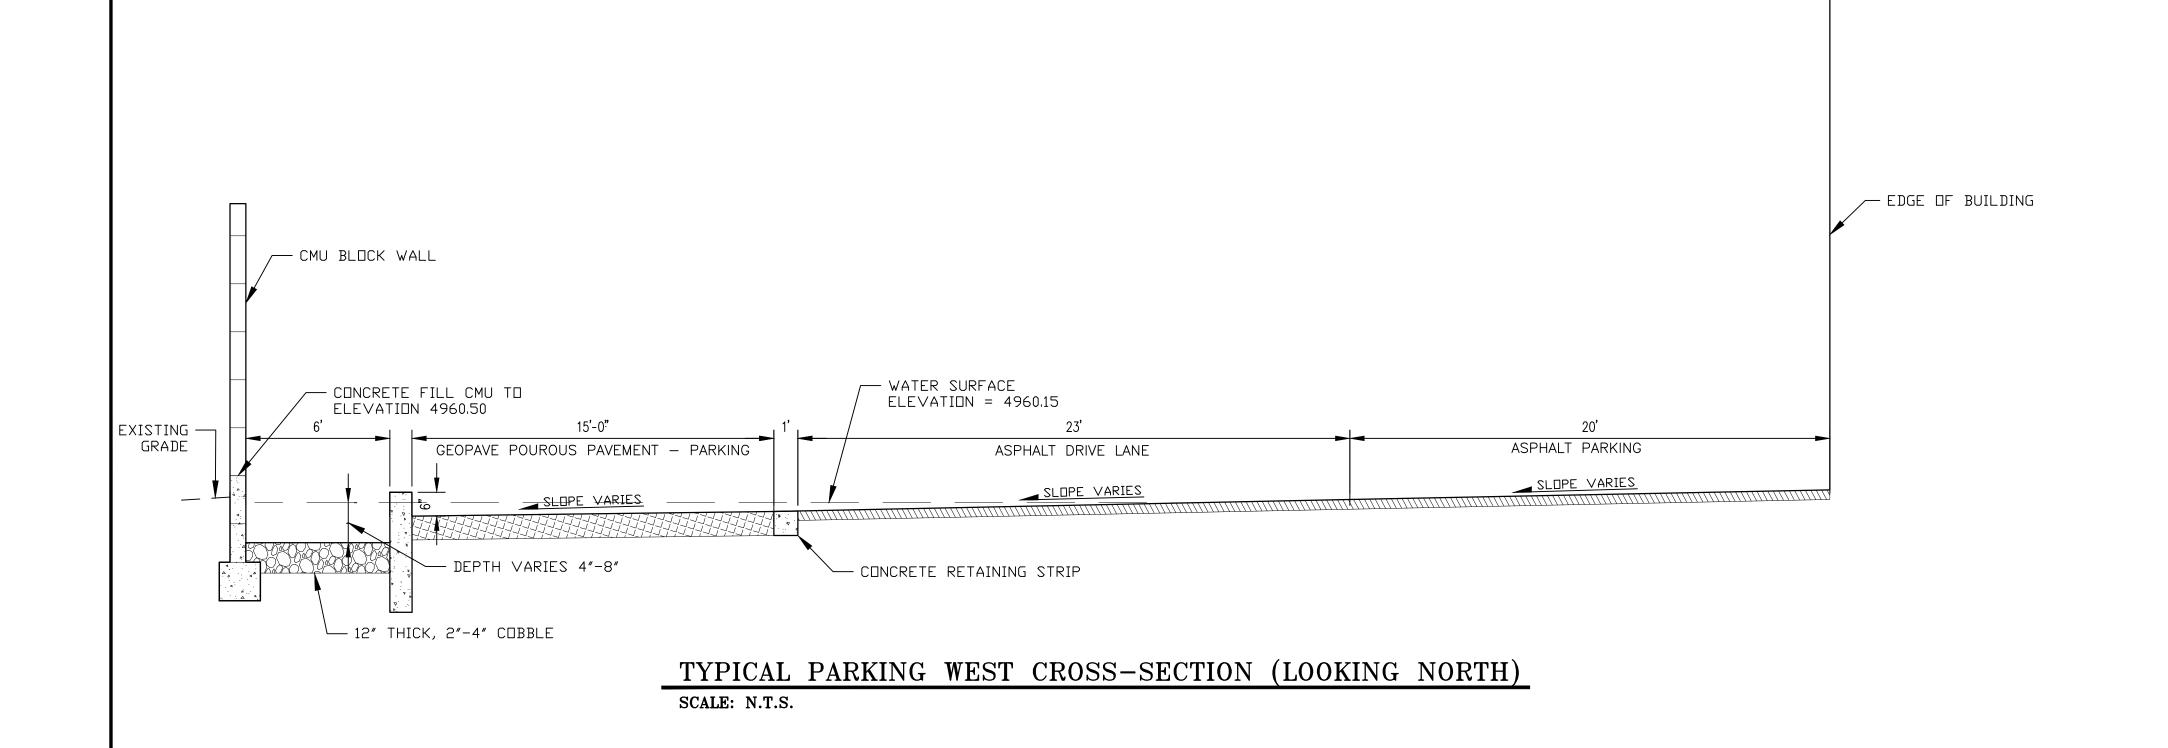

## UTILITY NOTE:

IF ANY UTILITY LINES, PIPELINES, OR UNDERGROUND UTILITY LINES ARE SHOWN ON THE DRAWING, THEY ARE SHOWN IN APPROXIMATE MANNER ONLY. UTILITY LINES MAY EXIST WHERE NONE ARE SHOWN. IF ANY SUCH EXISTING LINES ARE SHOWN, THE LOCATION IS BASED UPON INFORMATION PROVIDED BY THE UTILITY OR PIPELINE COMPANY, THE OWNER, OR BY OTHERS. THE INFORMATION MAY BE INCOMPLETE, OR MAY BE OBSOLETE BY THE TIME CONSTRUCTION COMMENCES.

THE ENGINEER HAS UNDERTAKEN NO FIELD VERIFICATION OF THE LOCATION, DEPTH, SIZE OR TYPE OF EXISTING ABOVE AN UNDERGROUND UTILITIES, OR EXISTING PIPELINES. THE ENGINEER MAKES NO REPRESENTATION PERTAINING THERETO, AND ASSUMES NO RESPONSIBILITY OR LIABILITY THEREFOR. THE CONTRACTOR SHALL INFORM HIMSELF OF THE LOCATION OF ANY EXISTING ABOVE AND UNDERGROUND UTILITIES, AND EXISTING PIPELINES, IN AND NEAR THE AREA OF THE WORK, IN ADVANCE OF AND DURING EXCAVATION WORK. THE CONTRACTOR IS FULLY RESPONSIBLE FOR ANY AND ALL DAMAGE CAUSED BY HIS FAILURE TO LOCATE, IDENTIFY AND PRESERVE ANY AND ALL EXISTING ABOVE AND UNDERGROUND UTILITIES, AND EXISTING PIPELINES. THE CONTRACT SHALL COMPLY WITH STATE STATUES PERTAINING TO THE LOCATION OF THESE LINES IN PLANNING AND CONDUCTING EXCAVATION WORK.

	APPLIED ENGINEERING AND SURVEYING, INC. ENGINEERS AND PLANNERS  1605 Blair Drive NE Office: (505) 237-1456  Albuquerque, New Mexico 87112 Focsimile: (505) 237-1456					NO. DATE		DESIGNED BY	DRAWN BY
	CITY OF ALBUQUERQI PUBLIC WORKS DEPARTM ENGINEERING DEVELOPMENT	1EN	١T	)UF	)			•	
TITLE:	DRAINAGE DETAI			ГЦ		ΗΔ	I.F		