
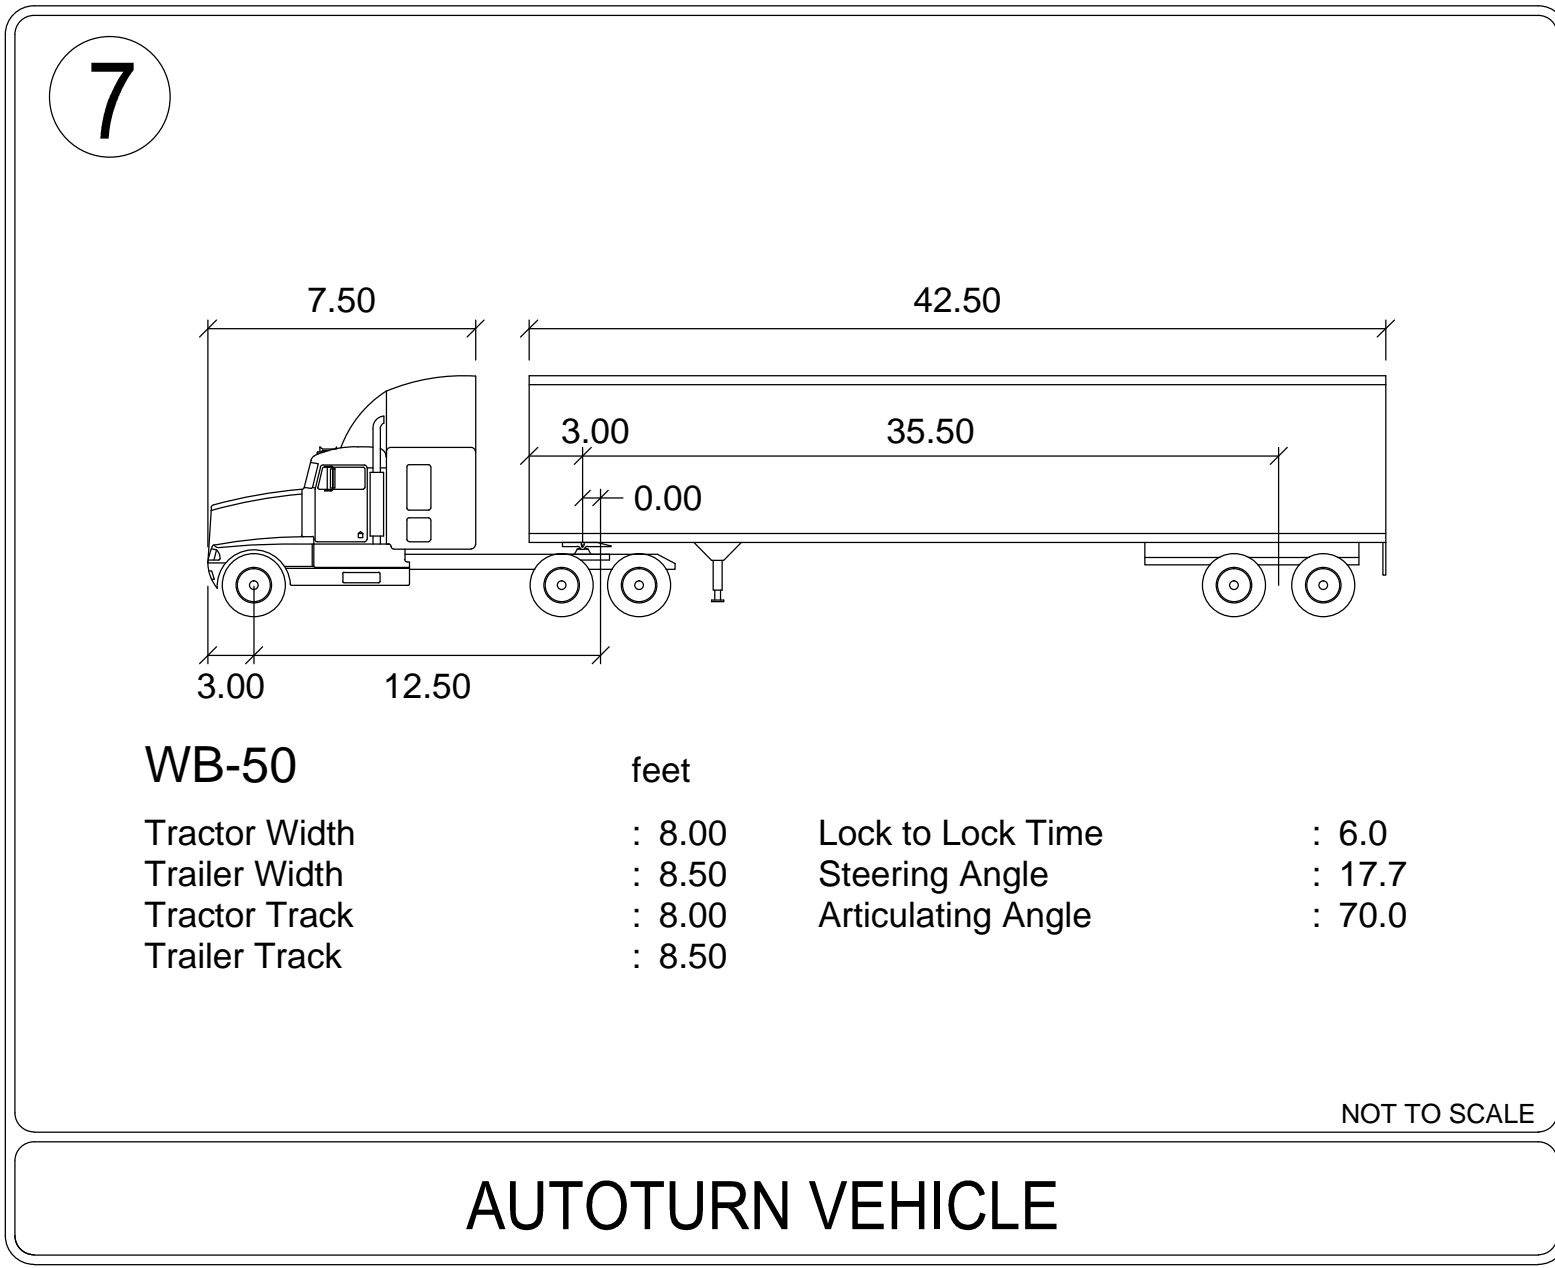
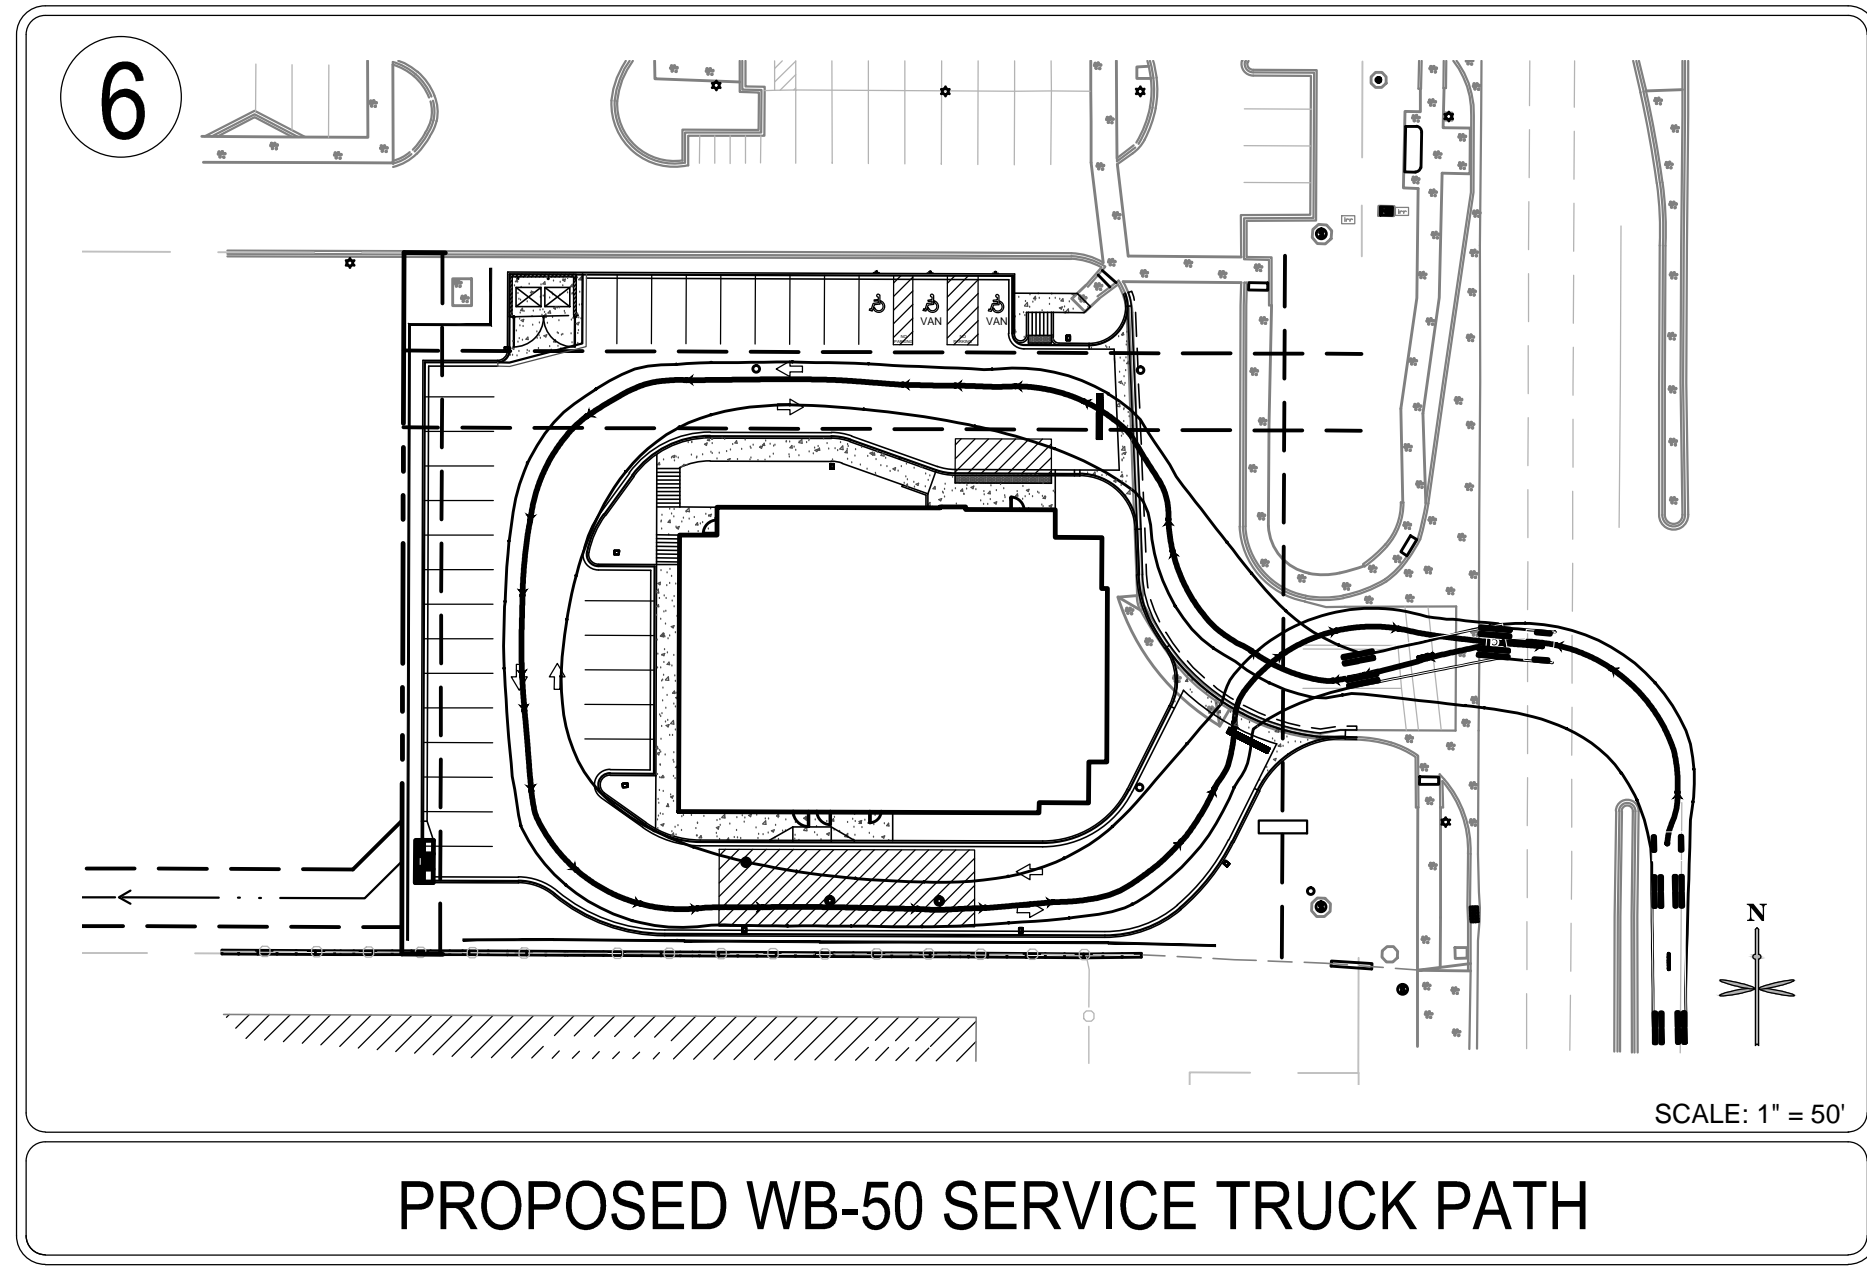
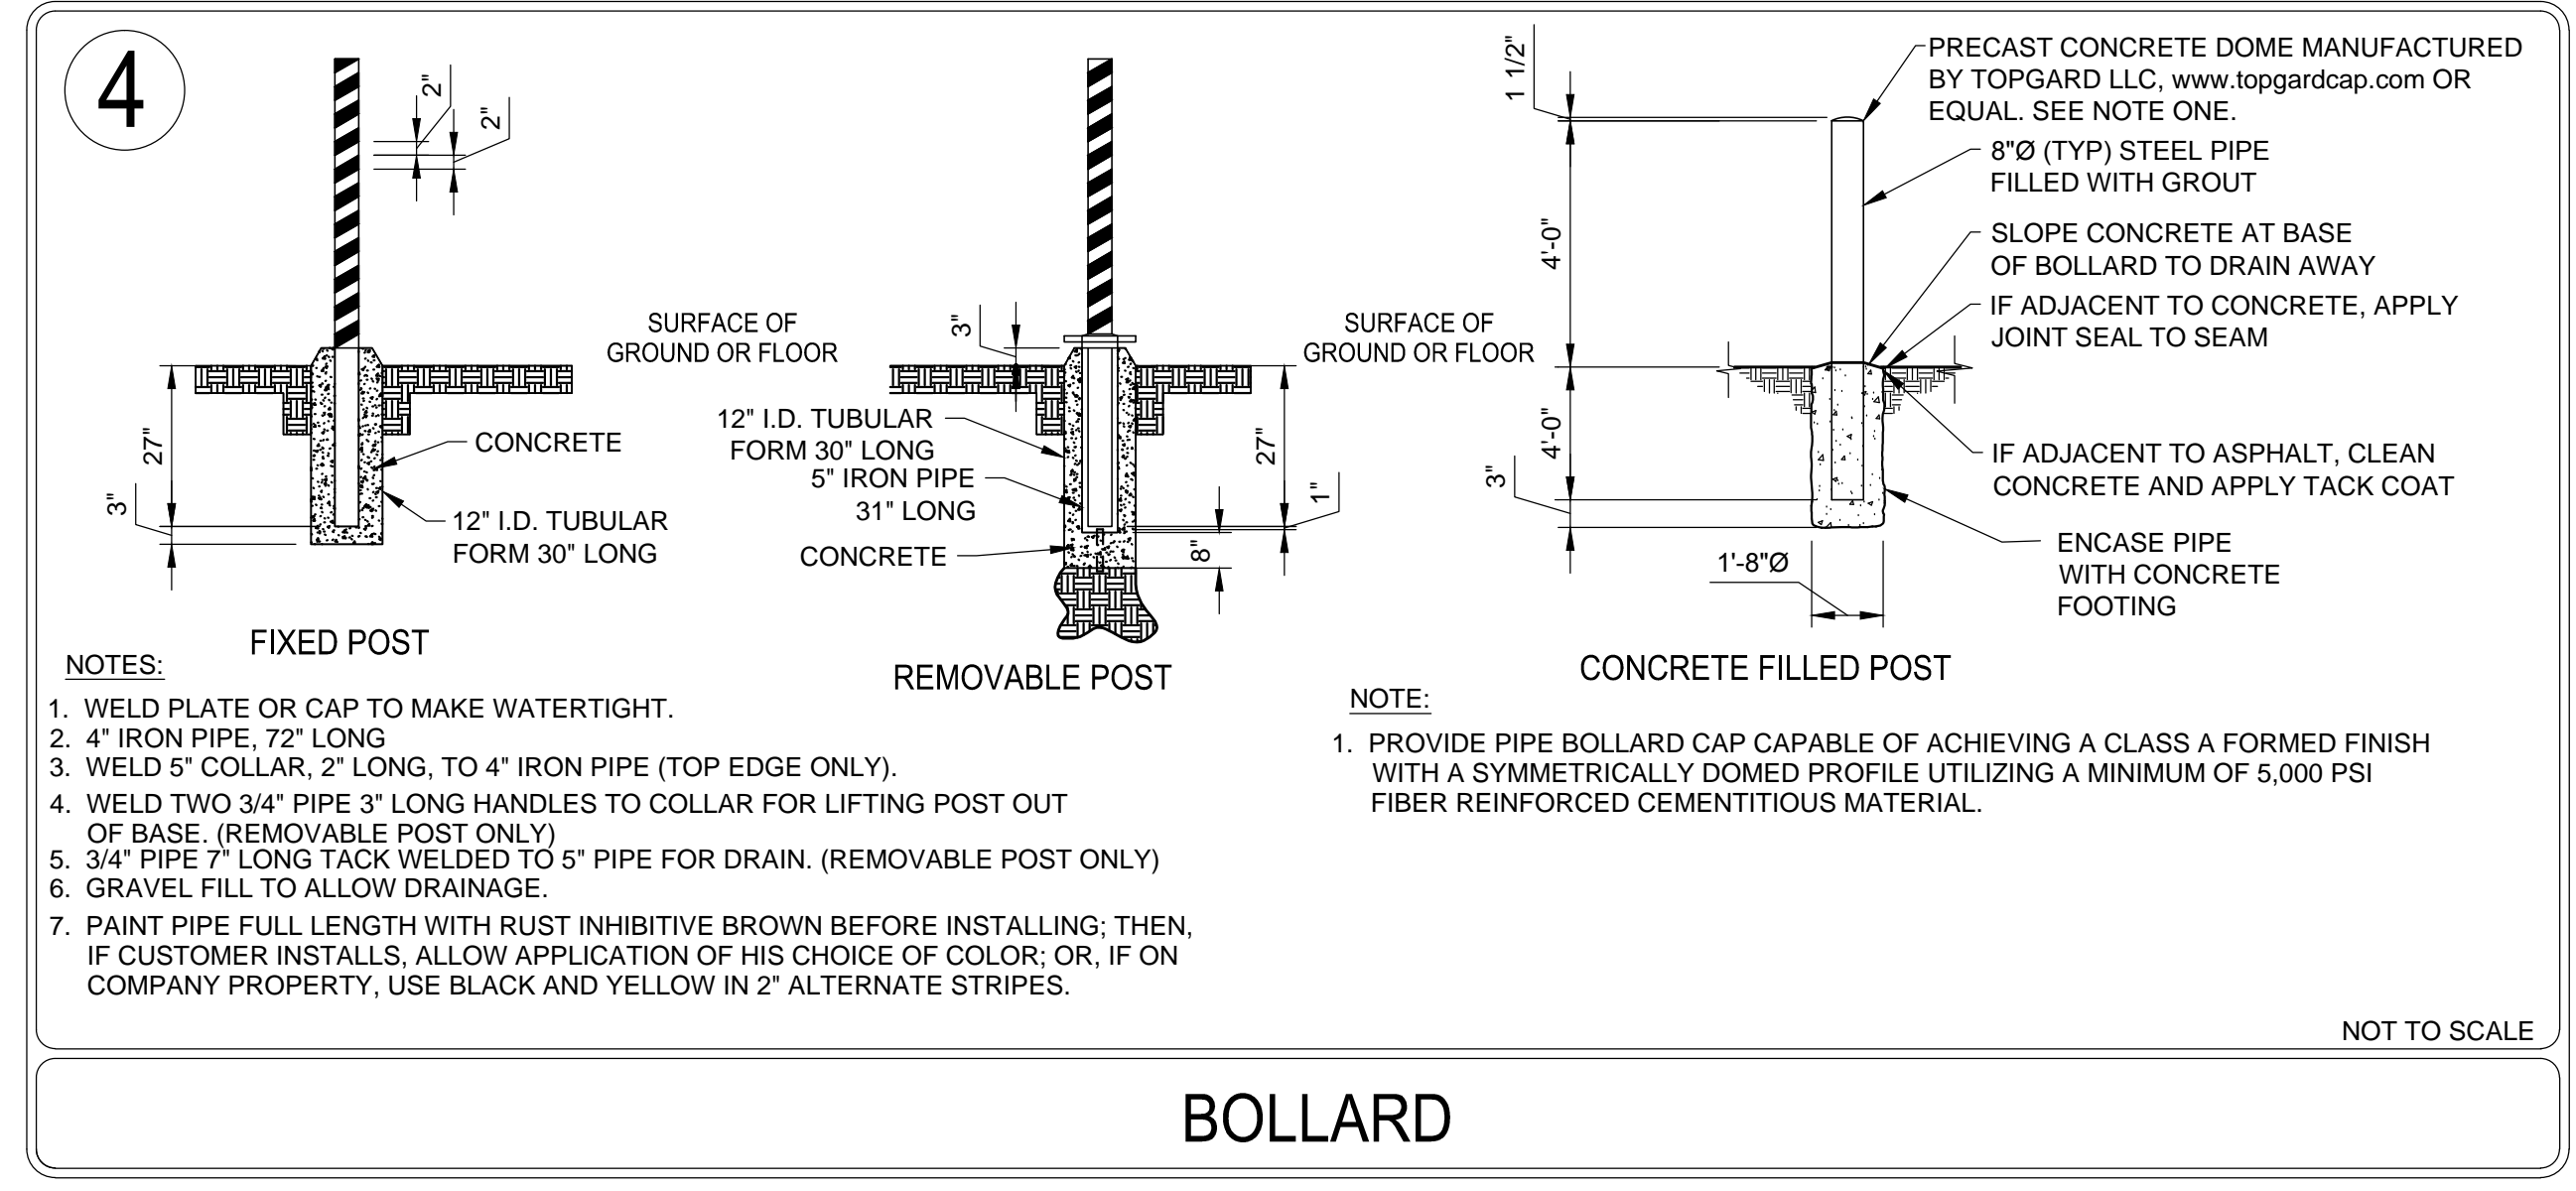
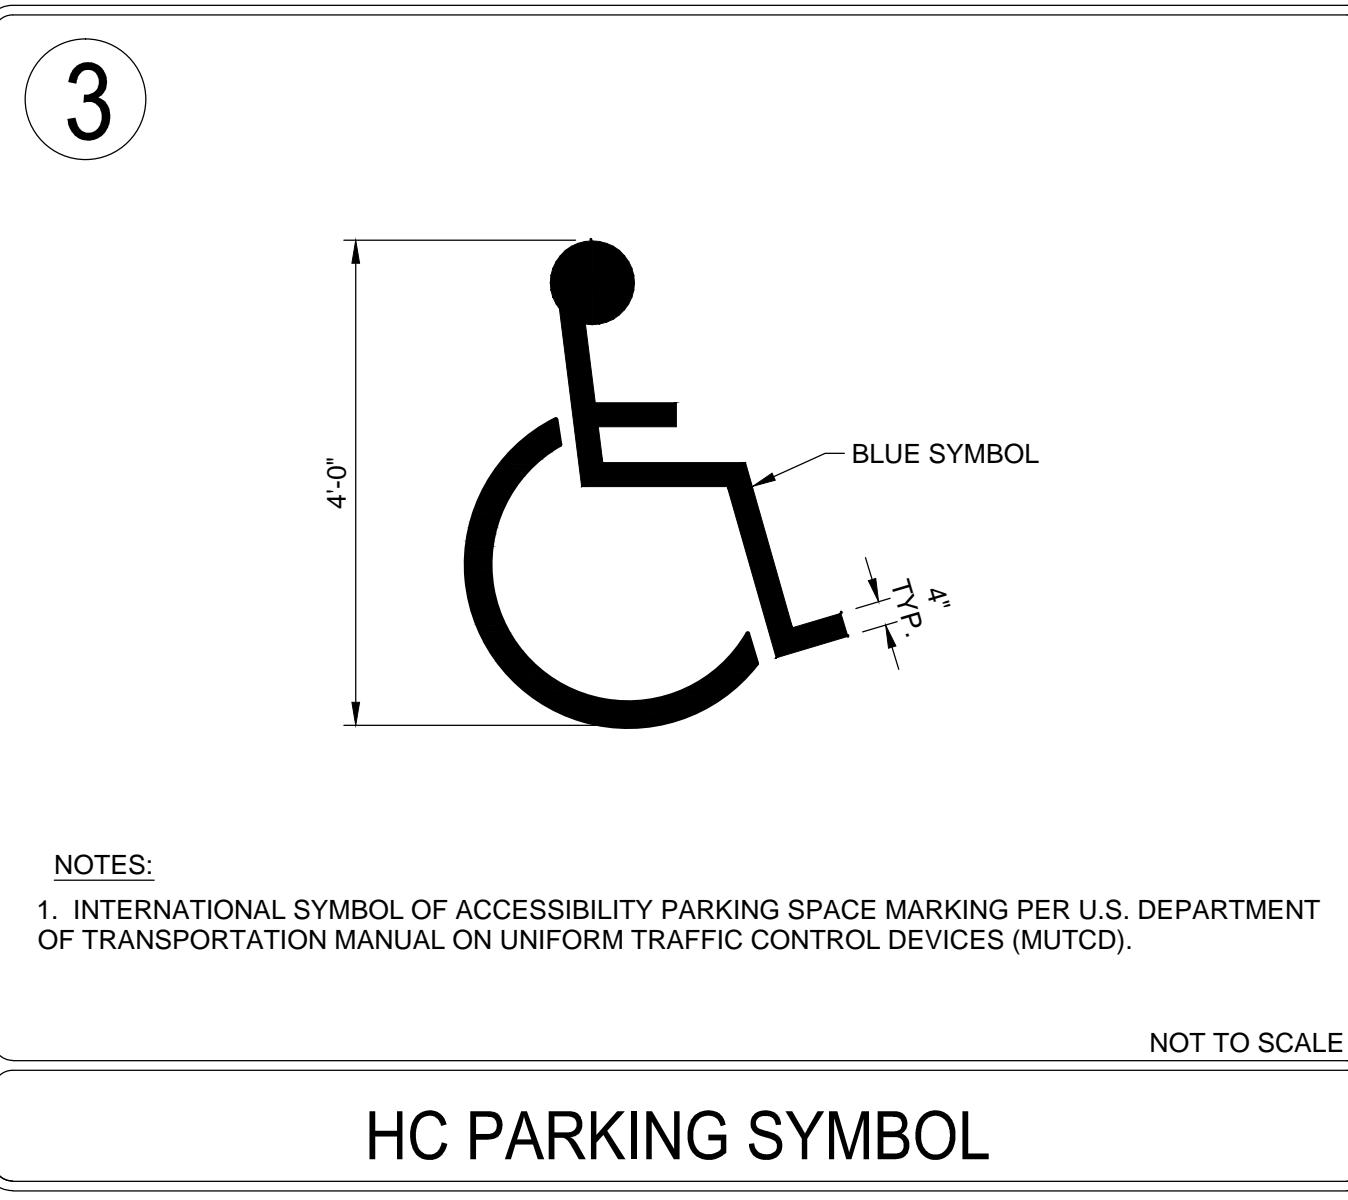
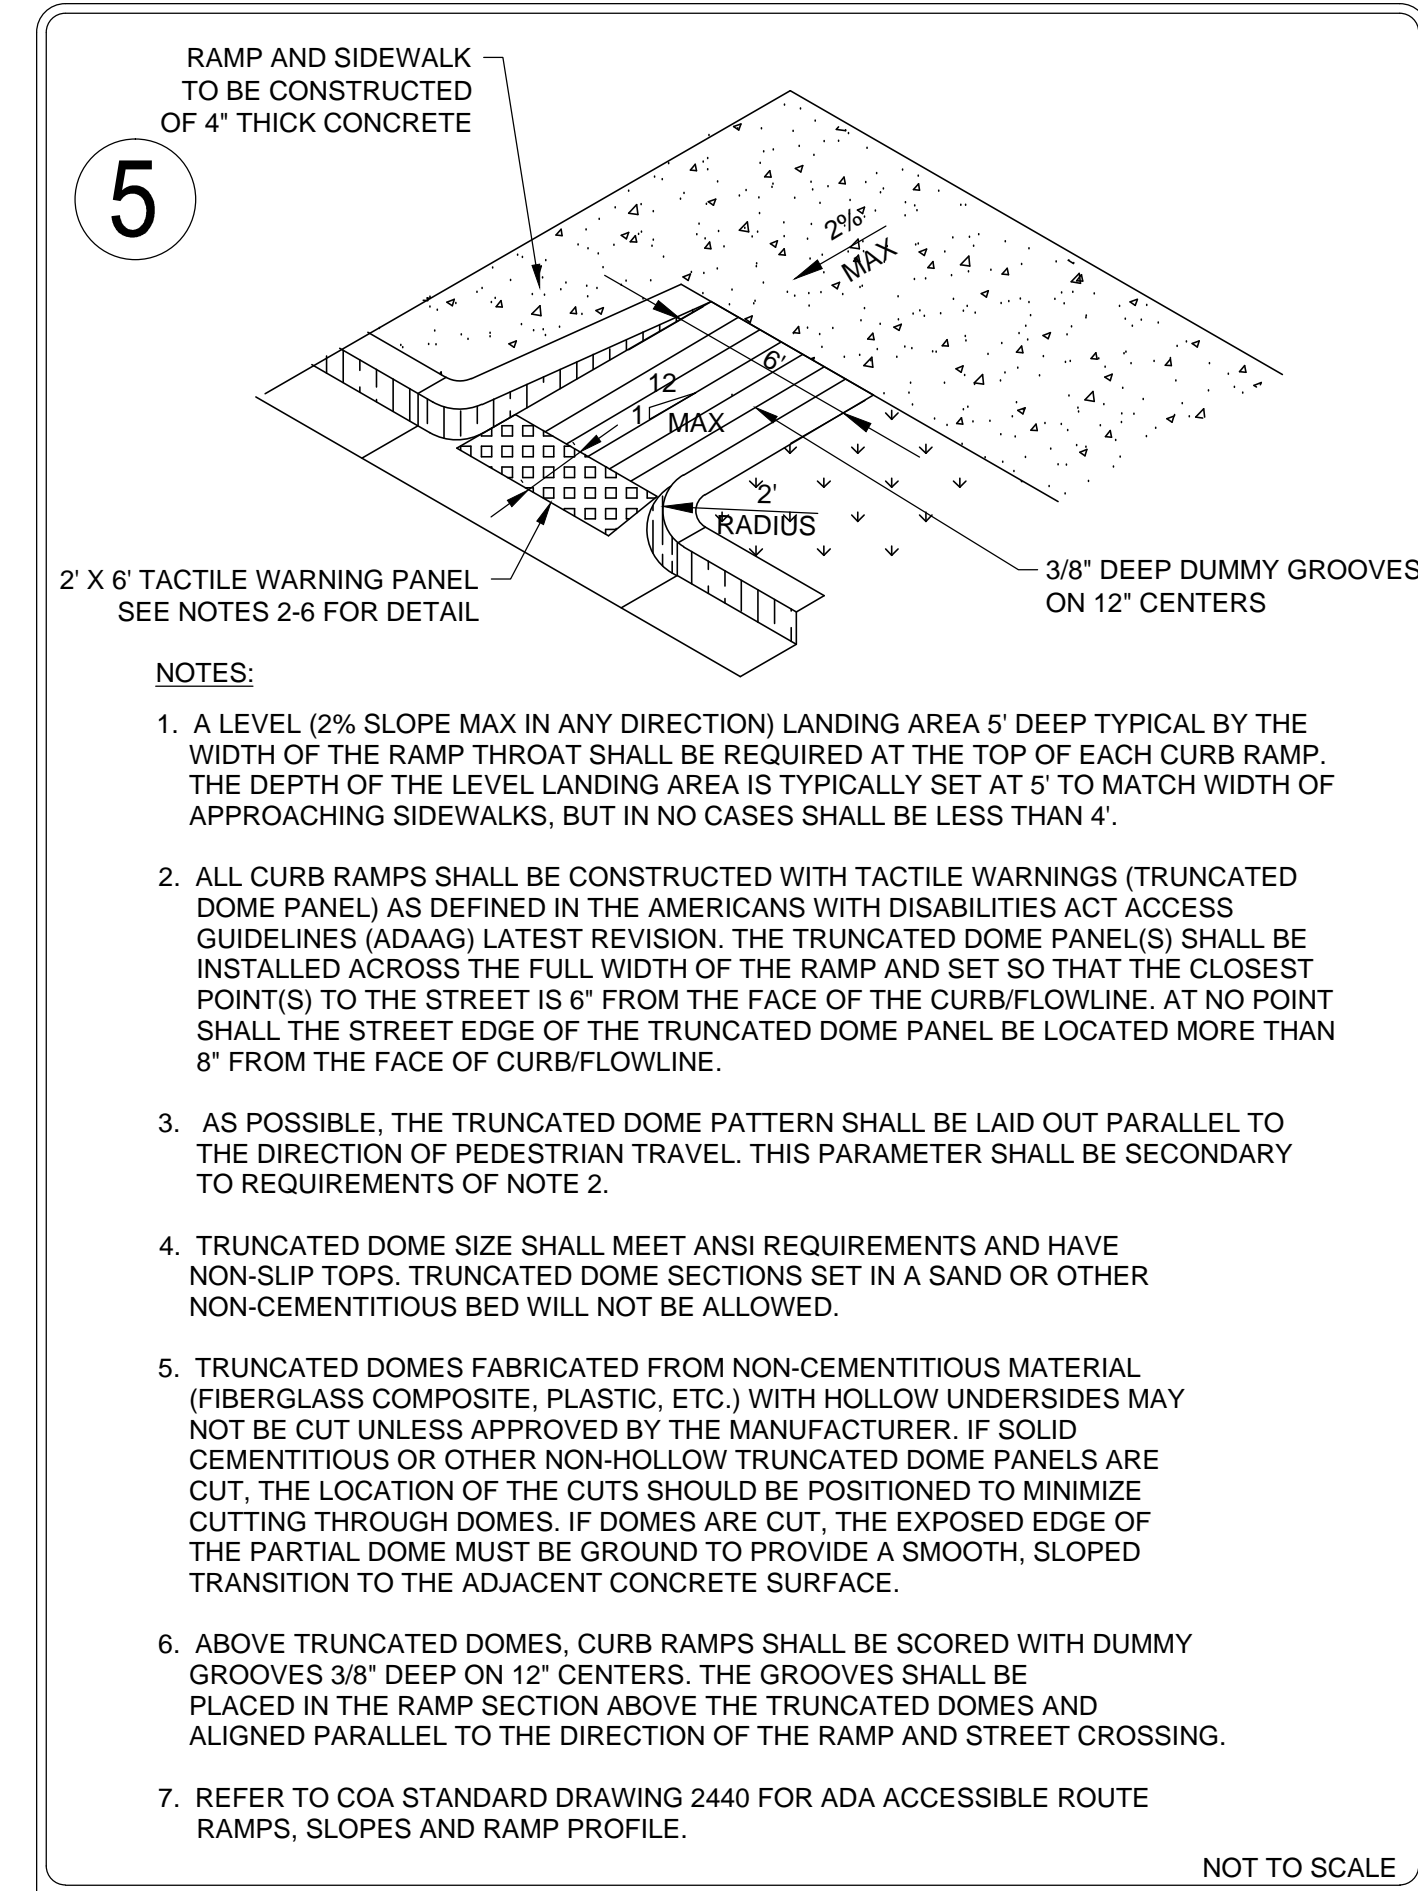


SIGN DETAILS

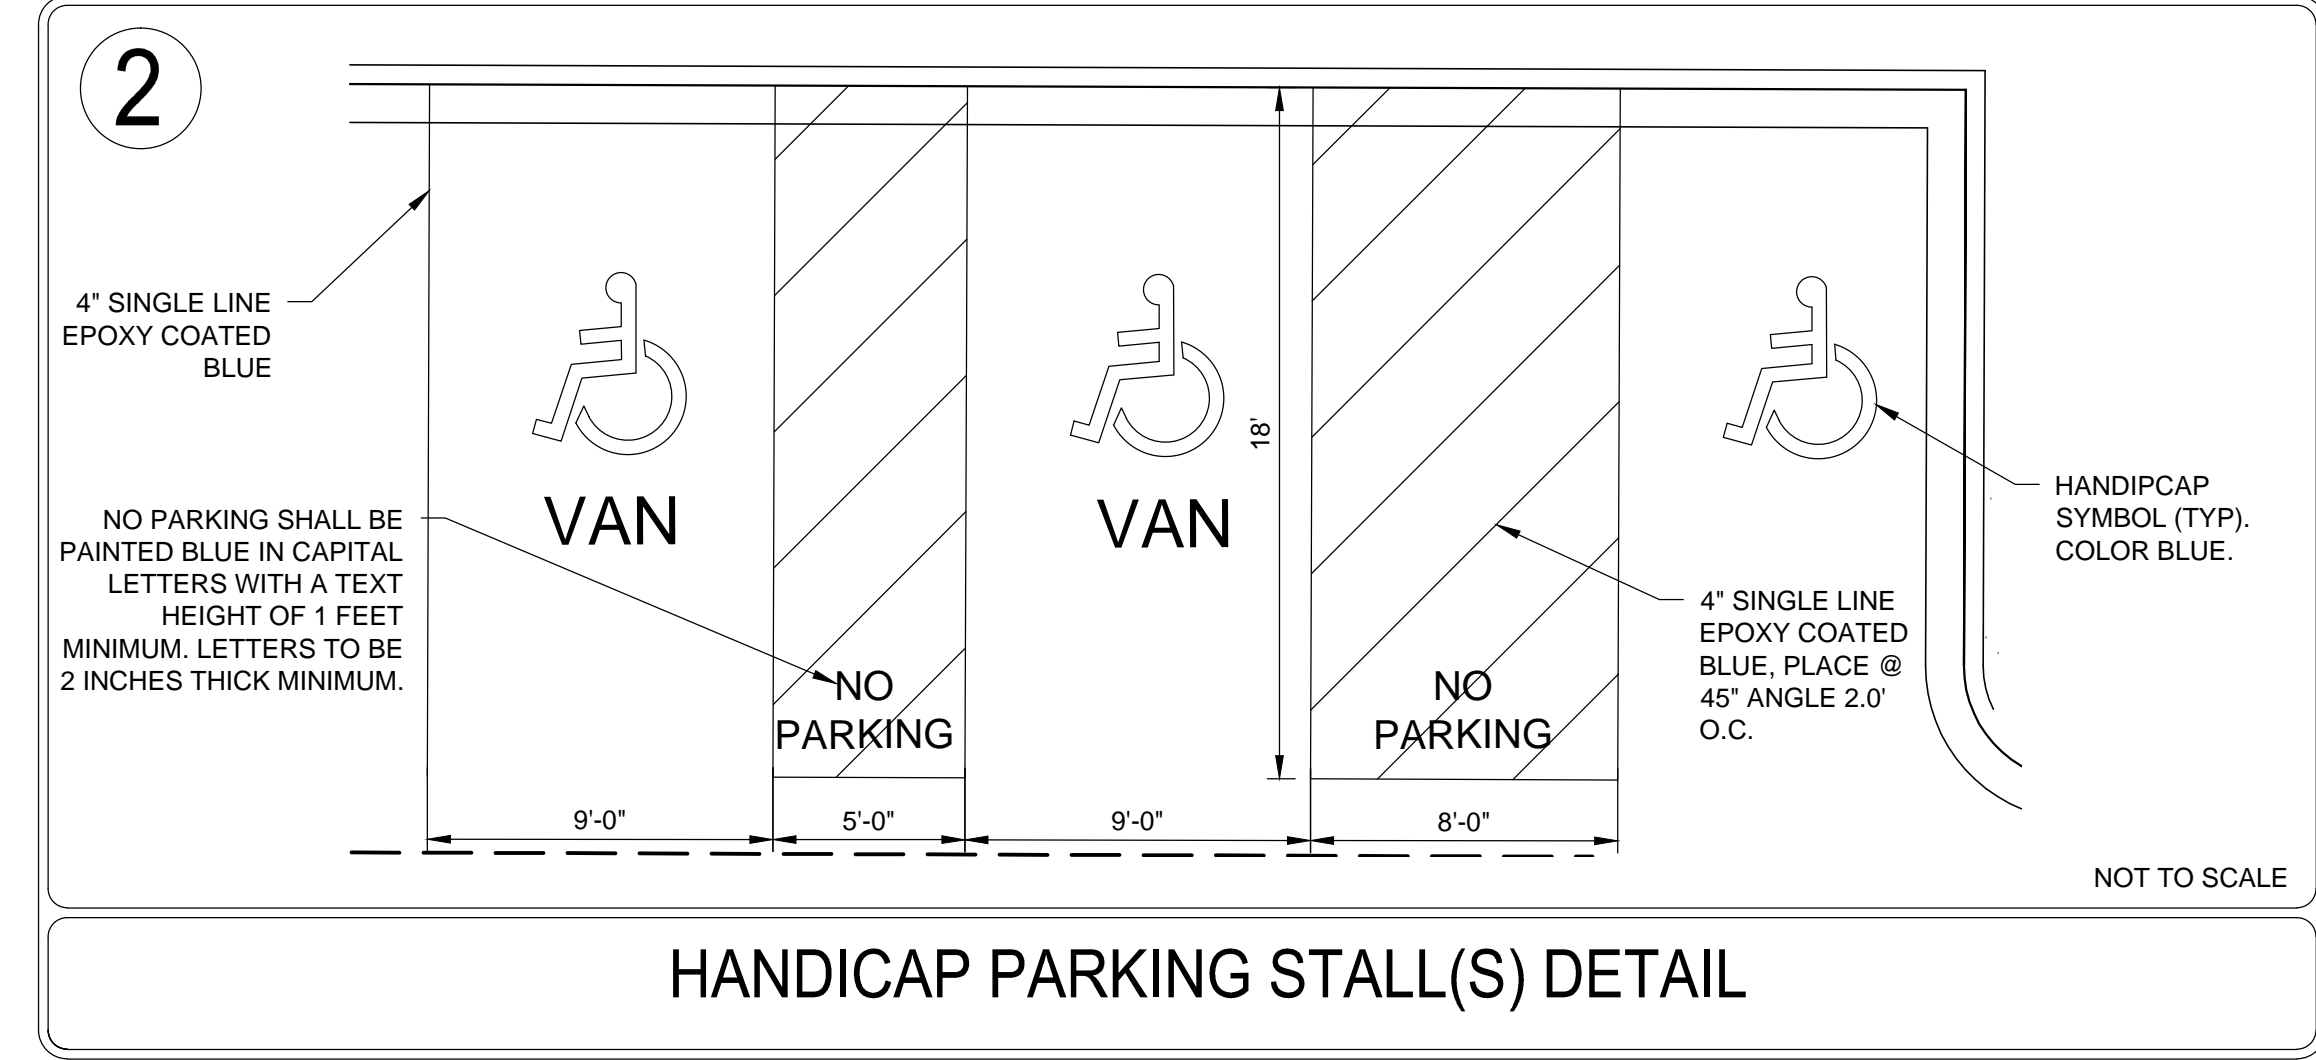

DATE	
BY	
REVISION	
No.	

PRELIMINARY NOT FOR CONSTRUCTION

EES ENTITLEMENT & ENGINEERING SOLUTIONS, Inc. 393-572-7997

DAVITA

CIVIL CONSTRUCTION DOCUMENTS

DAVITA DIALYSIS CENTER - ALBUQUERQUE

5207 San Mateo Boulevard N.E.

CIVIL DETAILS

PROJECT NO: DAV003.01

DESIGNED BY: KLR

DRAWN BY: KLR

DATE: 03/10/15

C6.0

SHEET 10 OF 11