


# TEMPORARY DEFERRAL OF SIDEWALK EXHIBIT

SAD 228-  
Installed  
Sidewalk

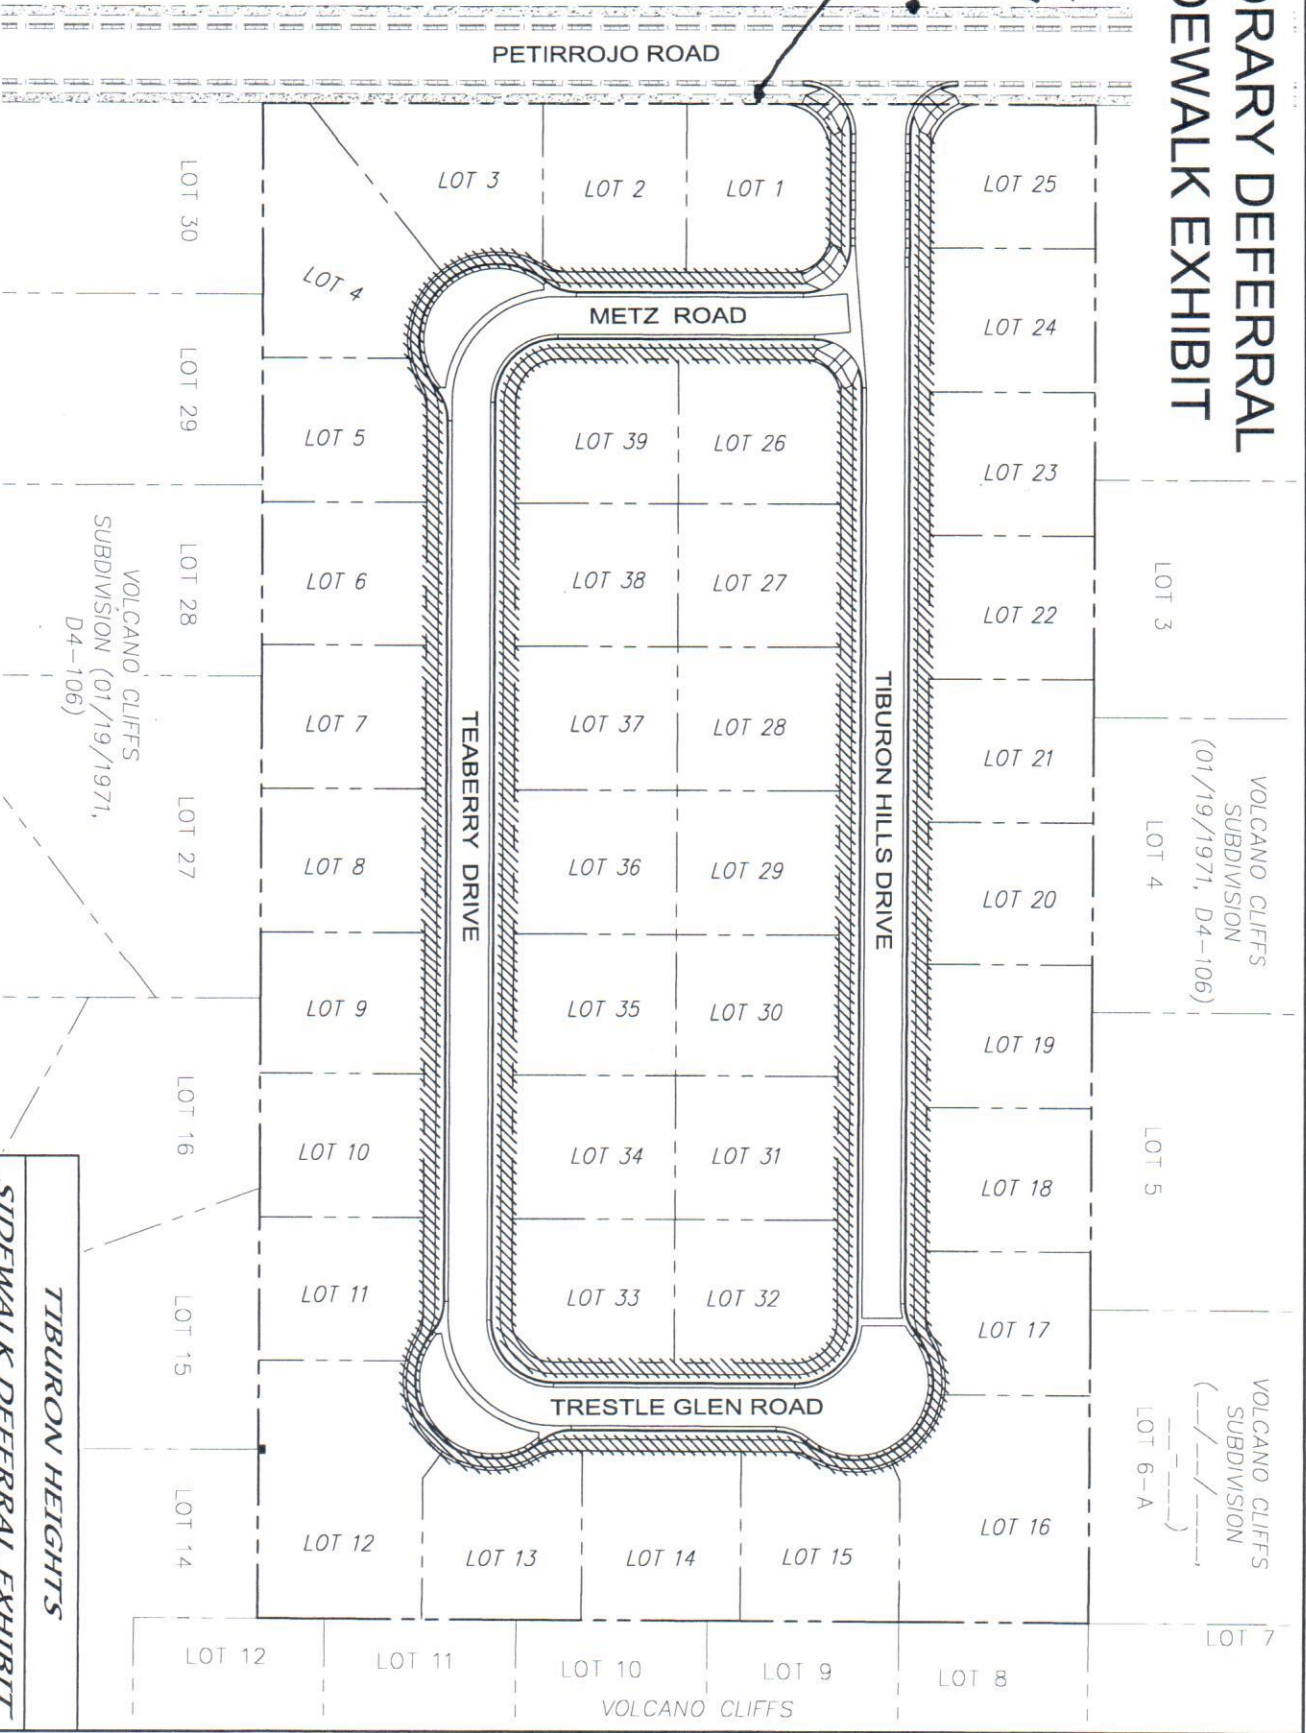

SCALE: 1" = 100'




**SIDEWALK DEFERRED  
THIS PROJECT**



VOLCANO CLIFFS  
SUBDIVISION (01/19/1971,  
D4-106)


**TIBURON HEIGHTS  
SIDEWALK DEFERRAL EXHIBIT**

**dmj**  
MARK GOODWIN & ASSOCIATES, P.A.  
CONSULTING ENGINEERS  
P.O. BOX 90606  
ALBUQUERQUE, NEW MEXICO 87199  
(505) 828-2200, FAX (505) 797-9539

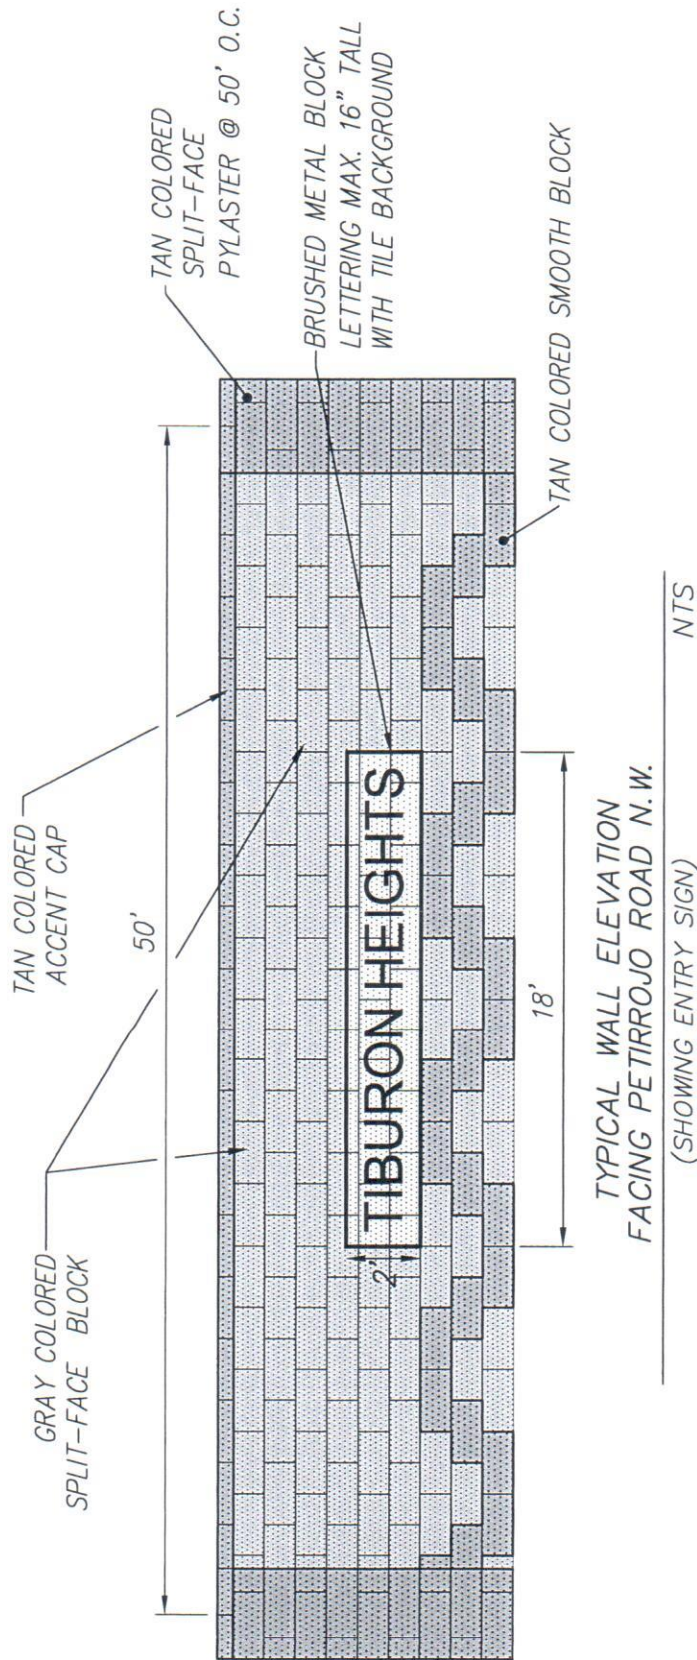


**TIBURON HEIGHTS**

**WALL EXHIBIT**

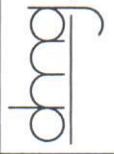

MARK GOODWIN & ASSOCIATES, P.A.  
CONSULTING ENGINEERS  
P.O. BOX 90606  
ALBUQUERQUE, NEW MEXICO 87199  
(505)828-2200, FAX (505)797-9539

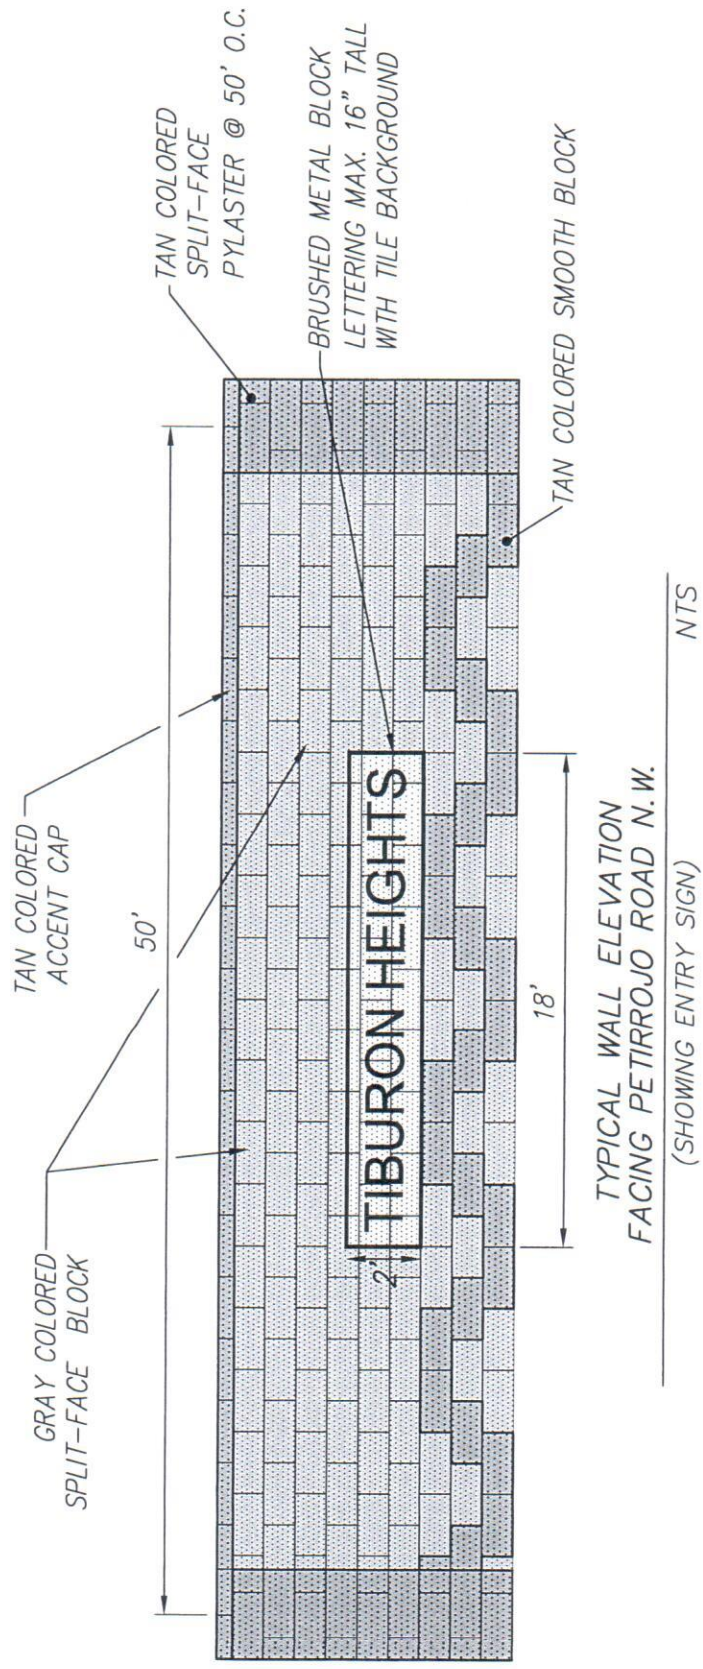


**TIBURON HEIGHTS**

**WALL EXHIBIT**

**dmj**

MARK GOODWIN & ASSOCIATES, P.A.  
CONSULTING ENGINEERS

P.O. BOX 90606  
ALBUQUERQUE, NEW MEXICO 87199  
(505)828-2200, FAX (505)797-9539

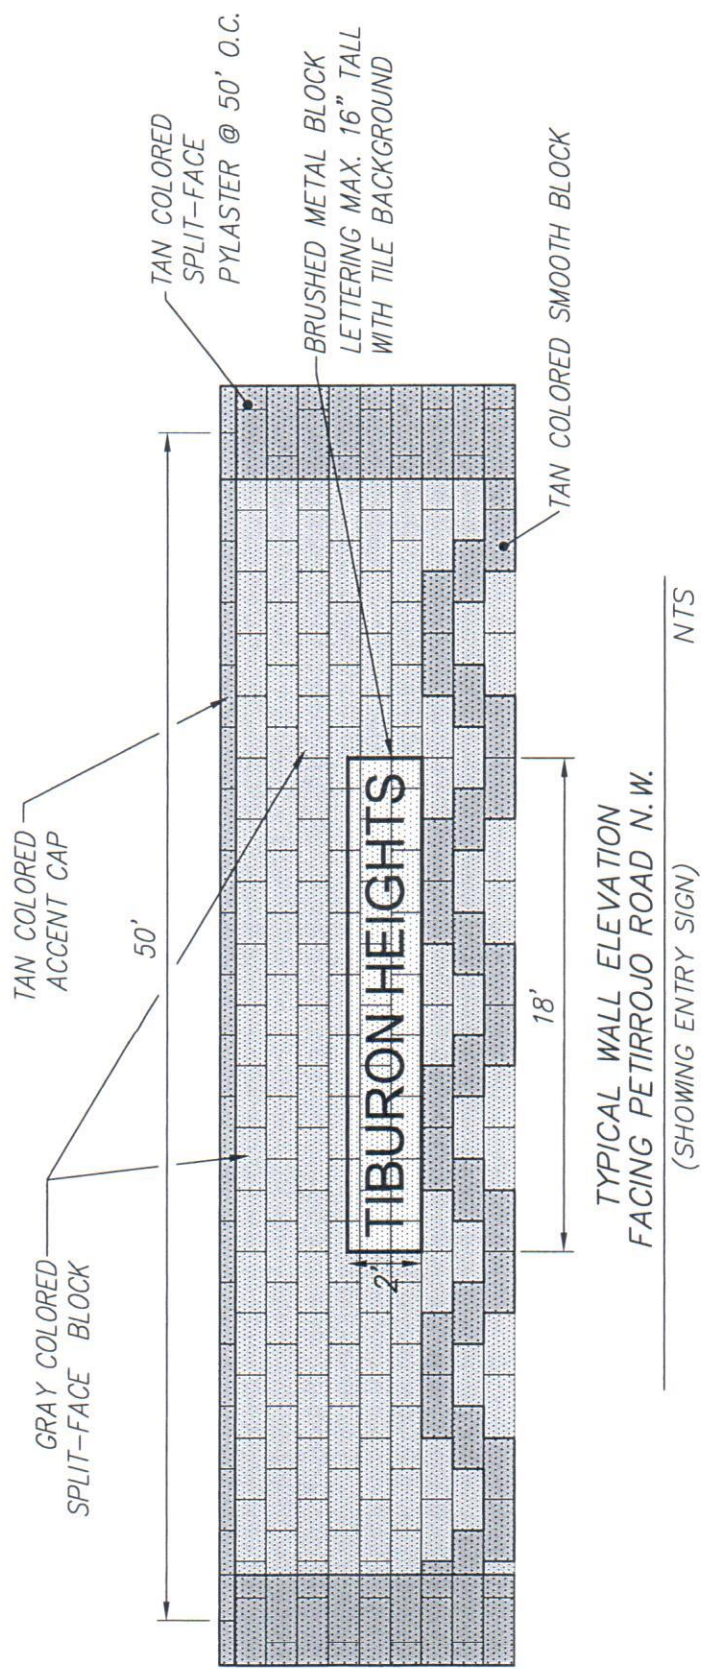

**TIBURON HEIGHTS**

**WALL EXHIBIT**

**dmg**

MARK GOODWIN & ASSOCIATES, P.A.  
CONSULTING ENGINEERS

P.O. BOX 90606  
ALBUQUERQUE, NEW MEXICO 87199  
(505)828-2200, FAX (505)797-9539

# TEMPORARY DEFERRAL OF SIDEWALK EXHIBIT

VOLCANO CLIFFS  
SUBDIVISION  
(01/19/1971, D4-106)


VOLCANO CLIFFS  
SUBDIVISION

LOT 3

LOT 4

LOT 5

LOT 6-A

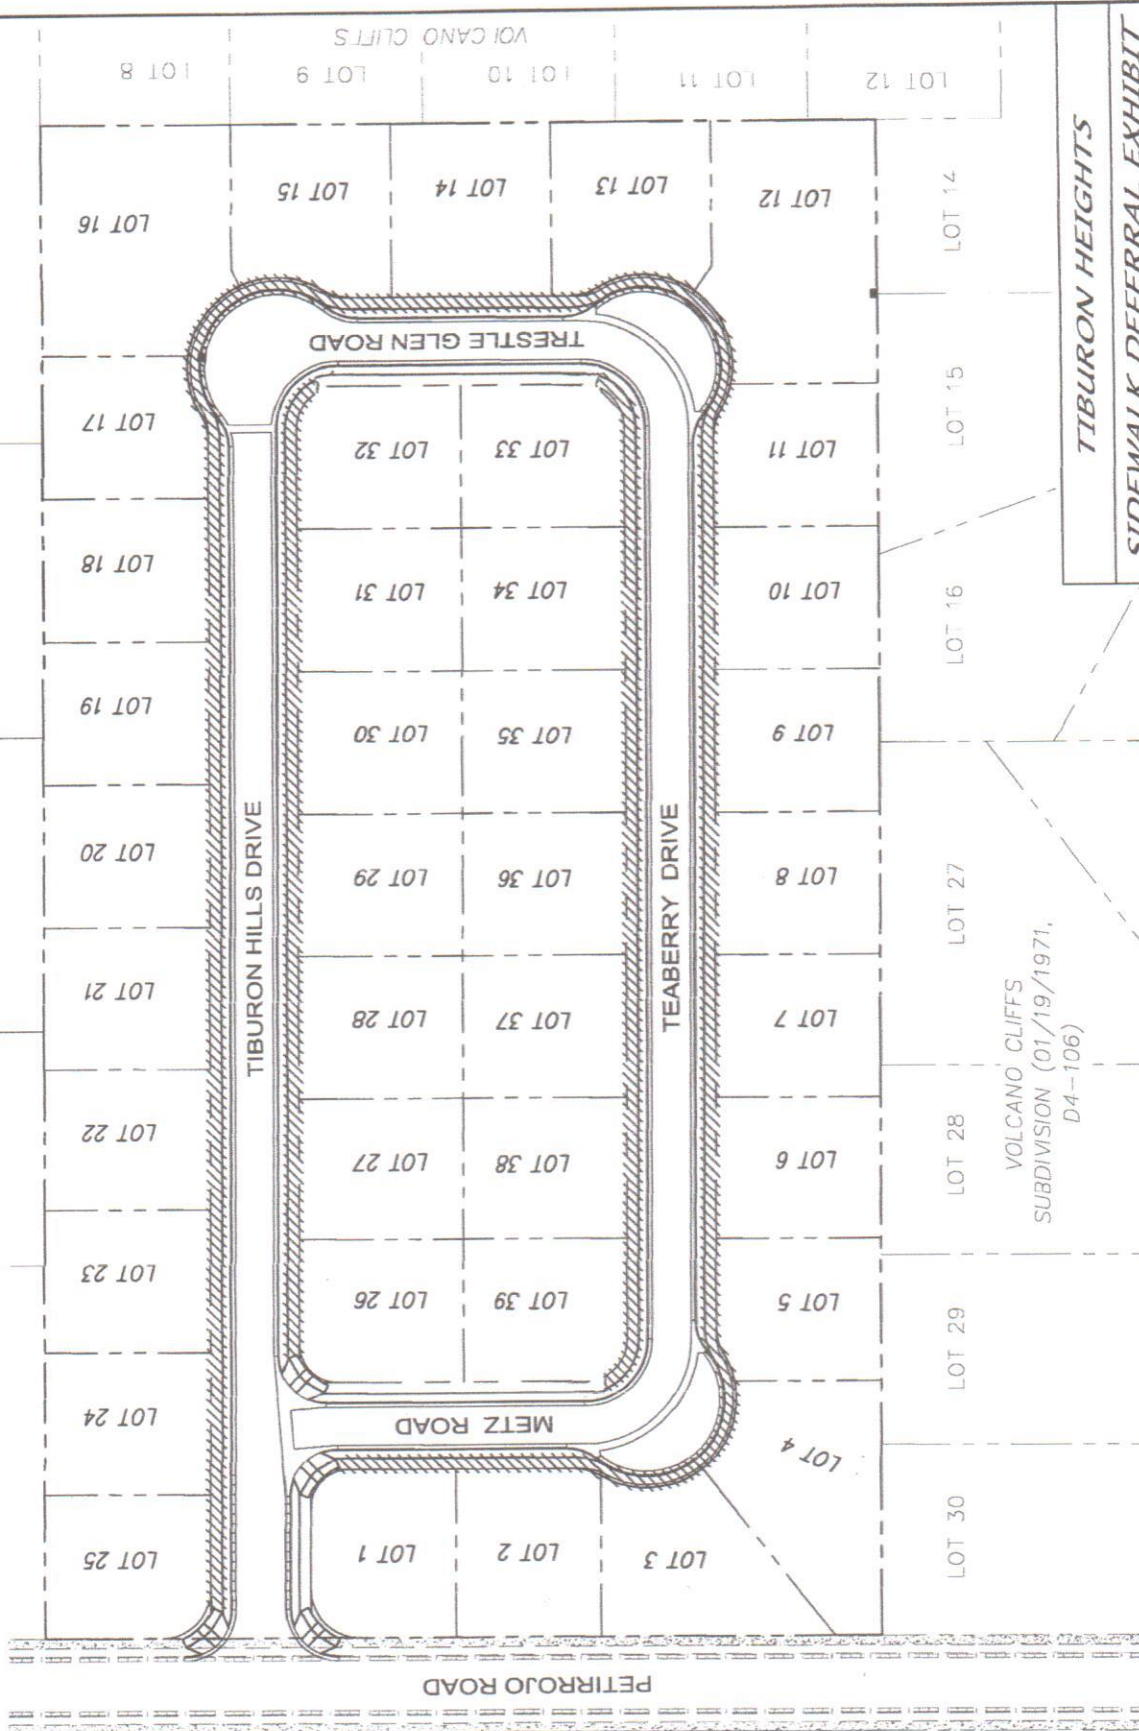

SCALE: 1" = 100'

**TIBURON HEIGHTS**

**SIDEWALK DEFERRAL EXHIBIT**


**dmg** MARK GOODWIN & ASSOCIATES, P.A.  
CONSULTING ENGINEERS

P.O. BOX 90606  
ALBUQUERQUE, NEW MEXICO 87199  
(505)828-2200, FAX (505)797-9539

SIDEWALK DEFERRED  
THIS PROJECT

# TEMPORARY DEFERRAL OF SIDEWALK EXHIBIT

*SAD 228-  
Installed  
Sidewalk*

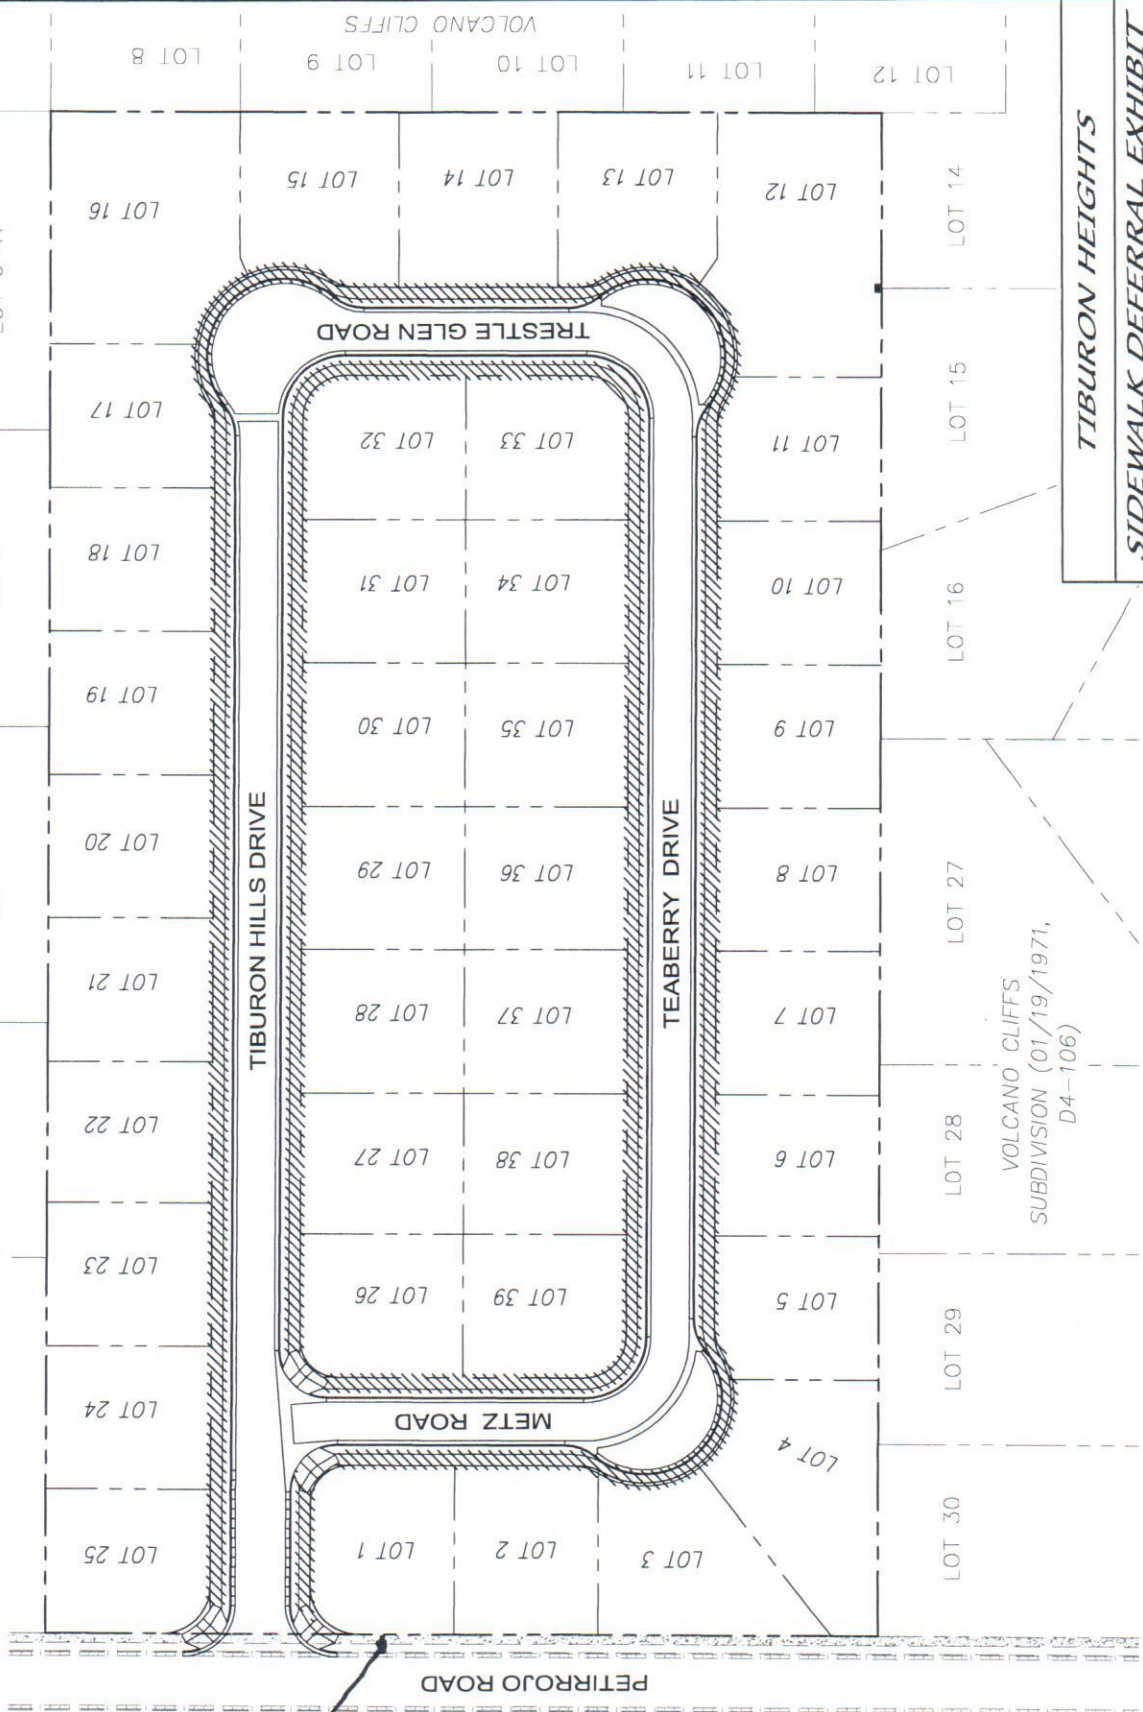

SCALE: 1" = 100'

VOLCANO CLIFFS  
SUBDIVISION  
(01/19/1971, D4-106)

VOLCANO CLIFFS  
SUBDIVISION  
(---/---/---)  
LOT 6-A

**TIBURON HEIGHTS  
SIDEWALK DEFERRAL EXHIBIT**

**dmj**  
MARK GOODWIN & ASSOCIATES, P.A.  
CONSULTING ENGINEERS  
P.O. BOX 90606  
ALBUQUERQUE, NEW MEXICO 87199  
(505)828-2200, FAX (505)797-9539

**SIDEWALK DEFERRED  
THIS PROJECT**

