


SIDEWALK & DRIVEWAY SKETCH

DRB 1009721

CAMPBELL FORD

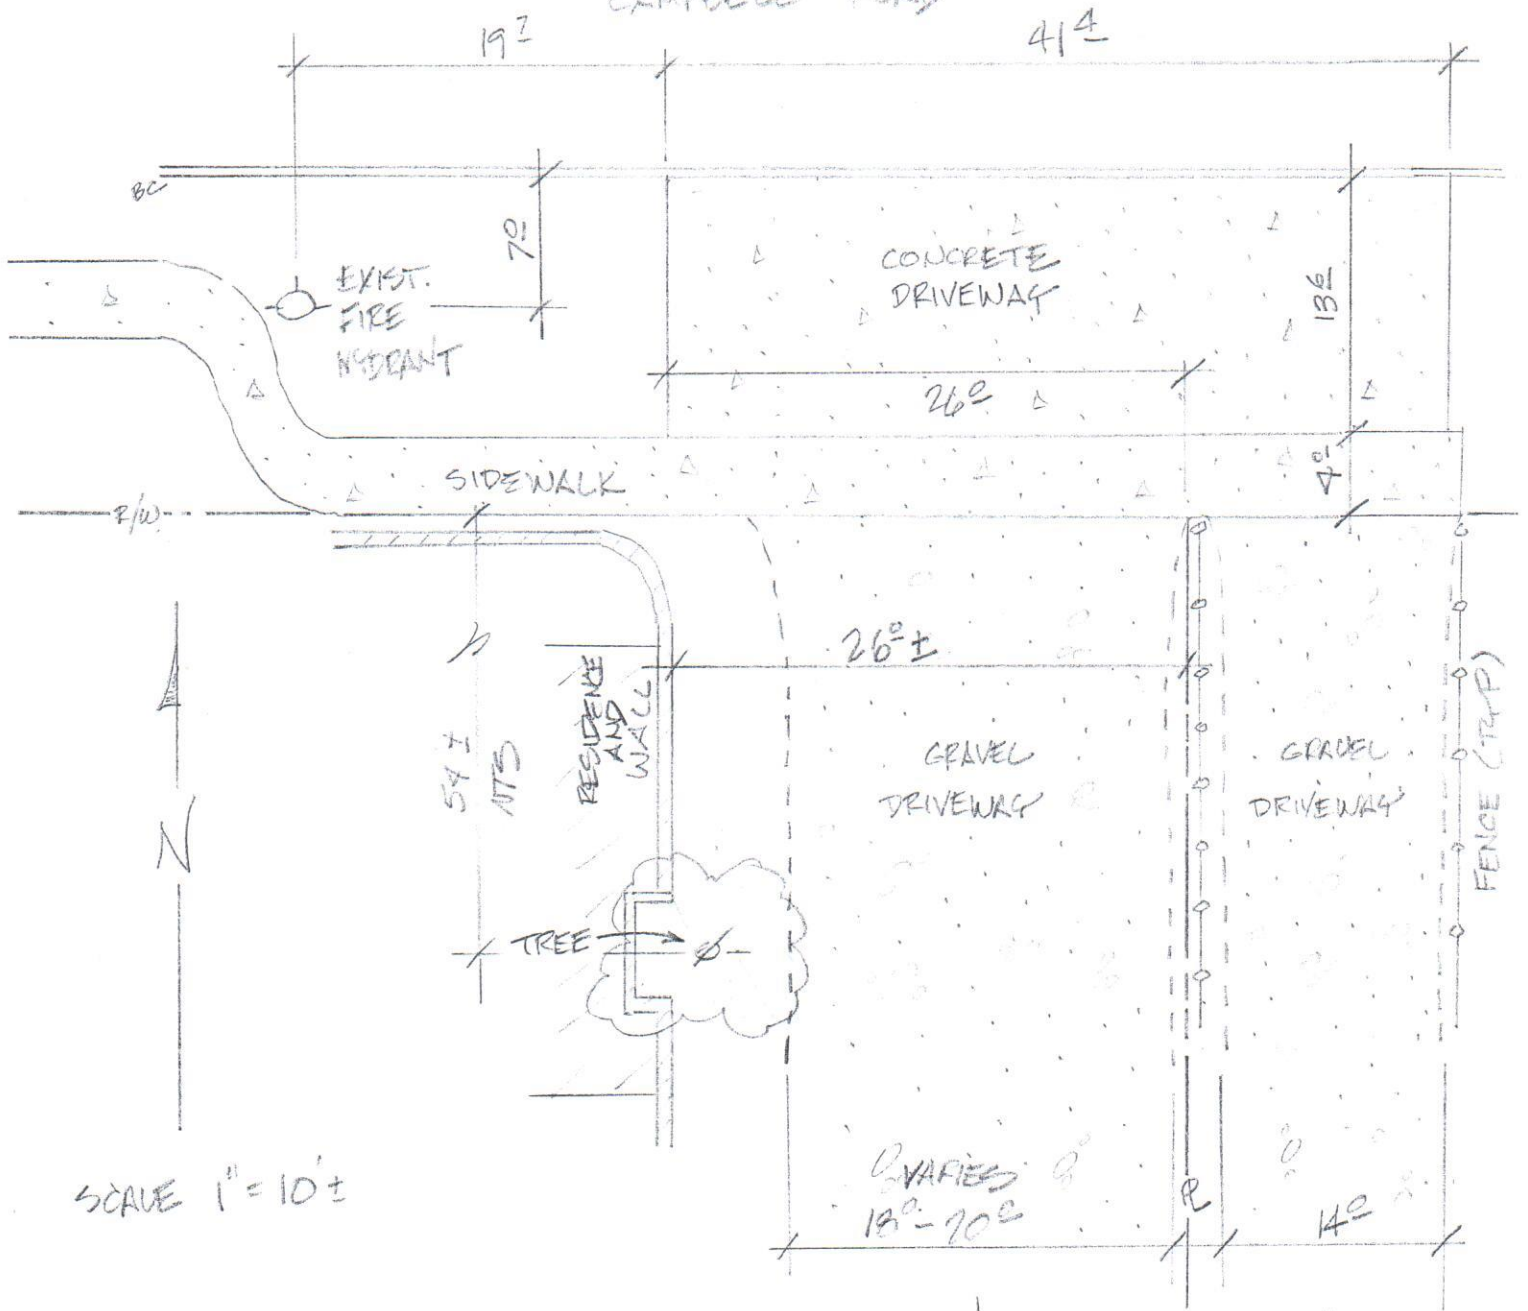

ACCOMPANIES DRB 1009721

↓
TO
2704
2708
2712


↓
TO
2640
2644
2648

COMMUNITY SCIENCES CORPORATION
7/19/2013 Tulare

PROJECT#: 1009721
DATE: 9-4-13 (P/F)

SIDEWALK AND DRIVEWAY SKETCH NO. 2

DEB 1009721

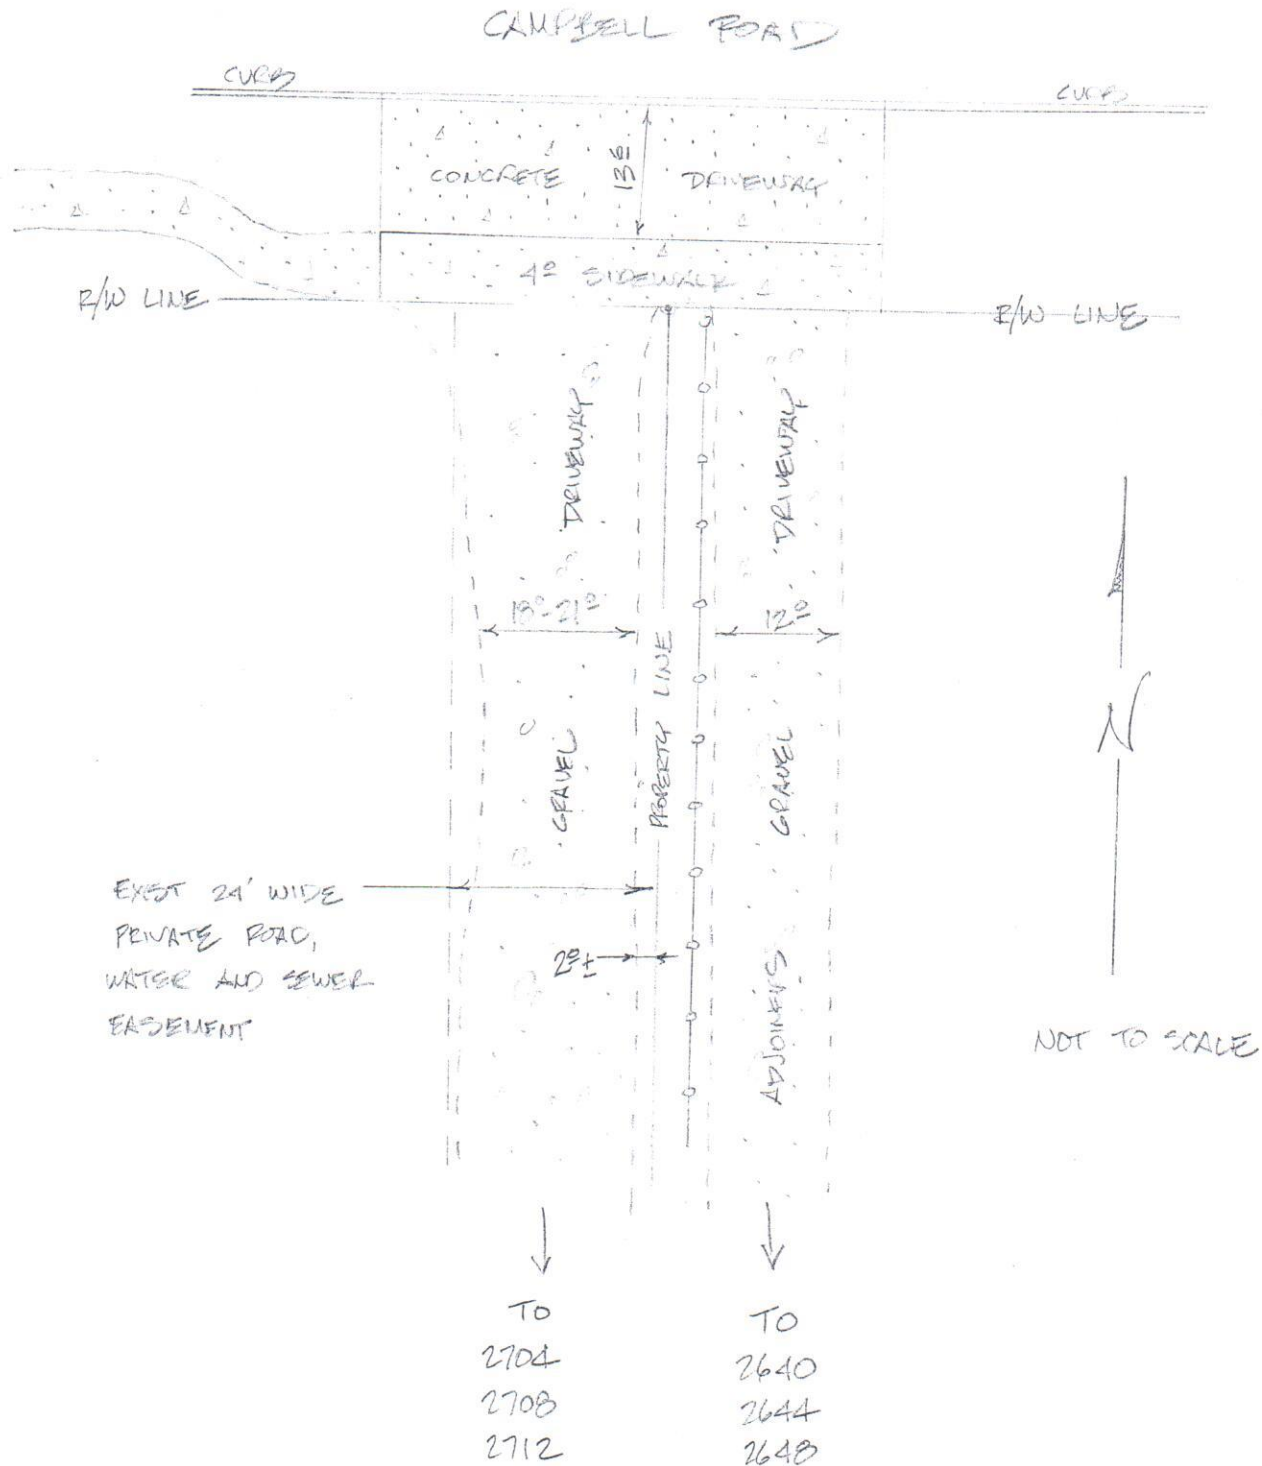


COMMUNITY SCIENCES CORPORATION

8/29/2013

TW Patrick

SIDEWALK & DRIVEWAY SKETCH

DRB 1009721

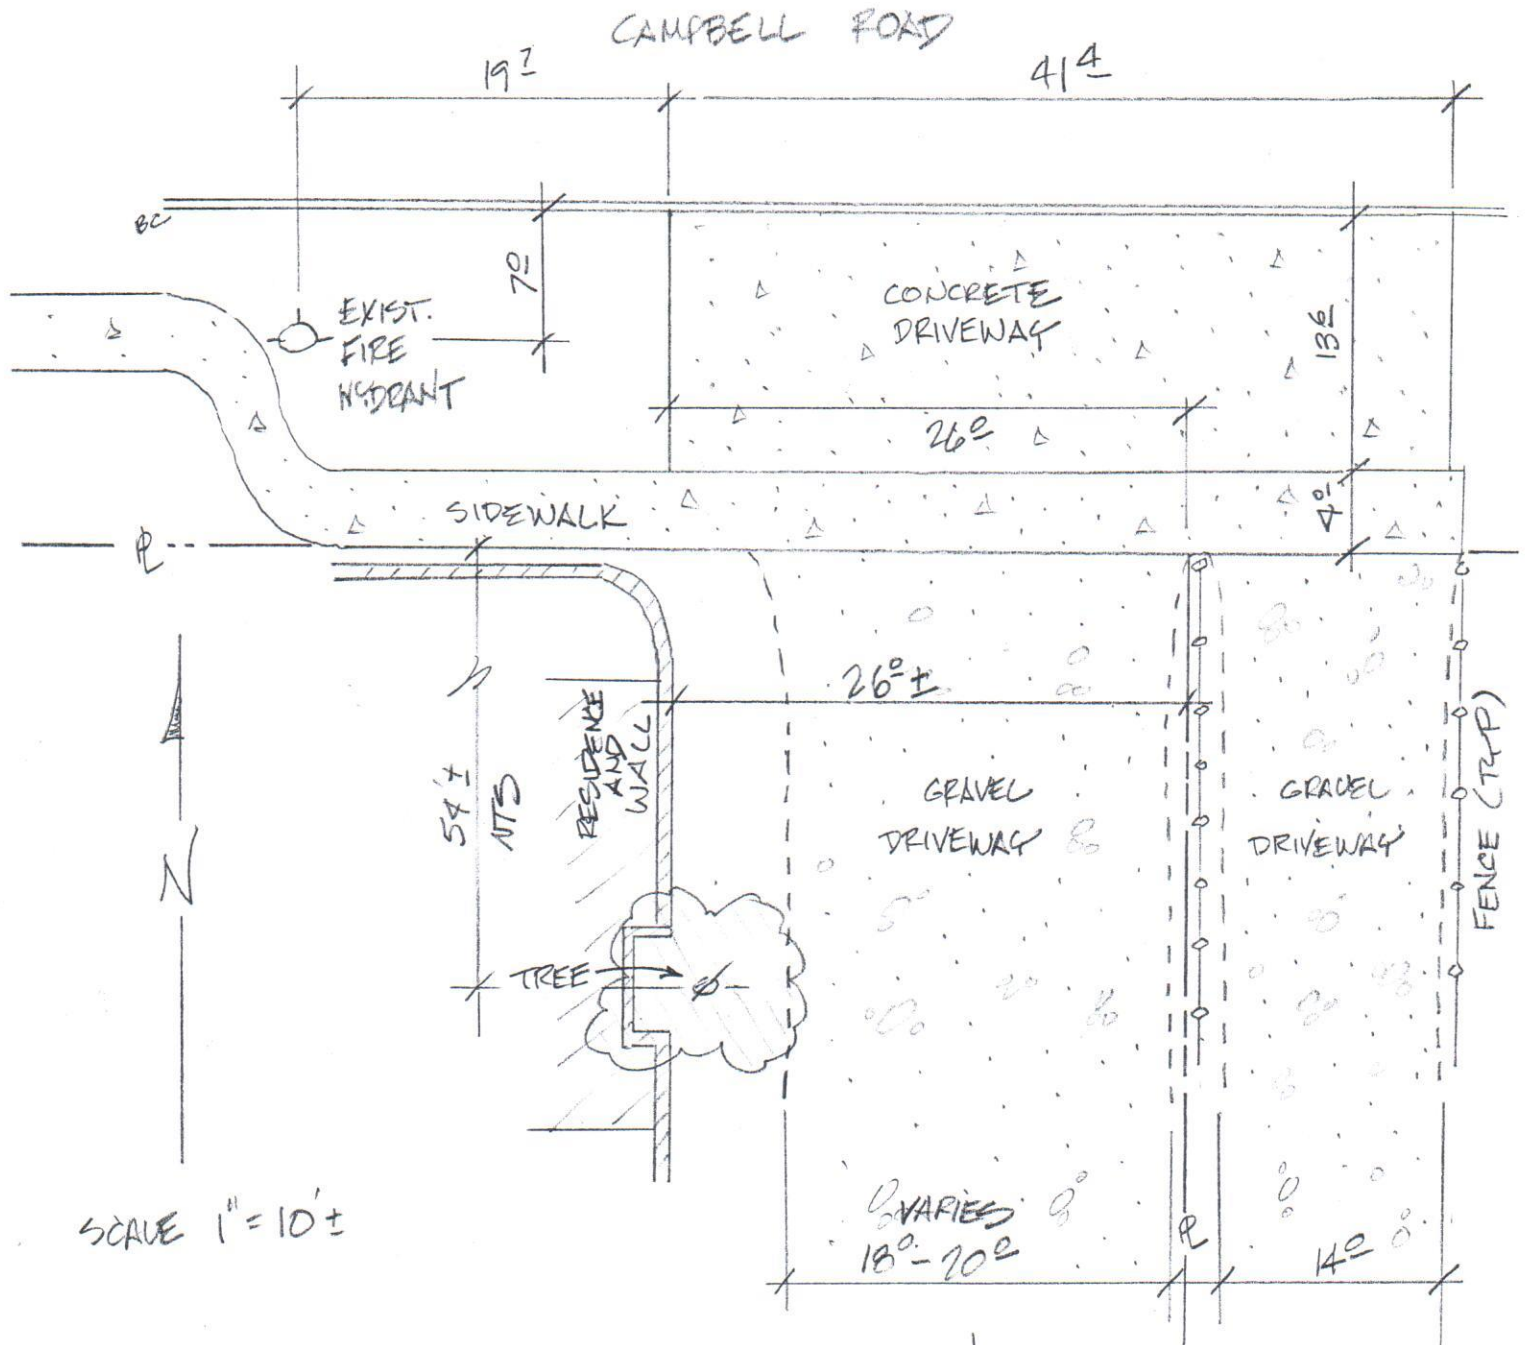

SCALE 1" = 10' ±

ACCOMPANIES DRB 1009721

↓
TO
2704
2708
2712

↓
TO
2640
2644
2648

COMMUNITY SCIENCES CORPORATION
7/19/2013 T. R. L. R.

PROJECT #: 1009721
DATE: 9-4-13 (P.F.)