
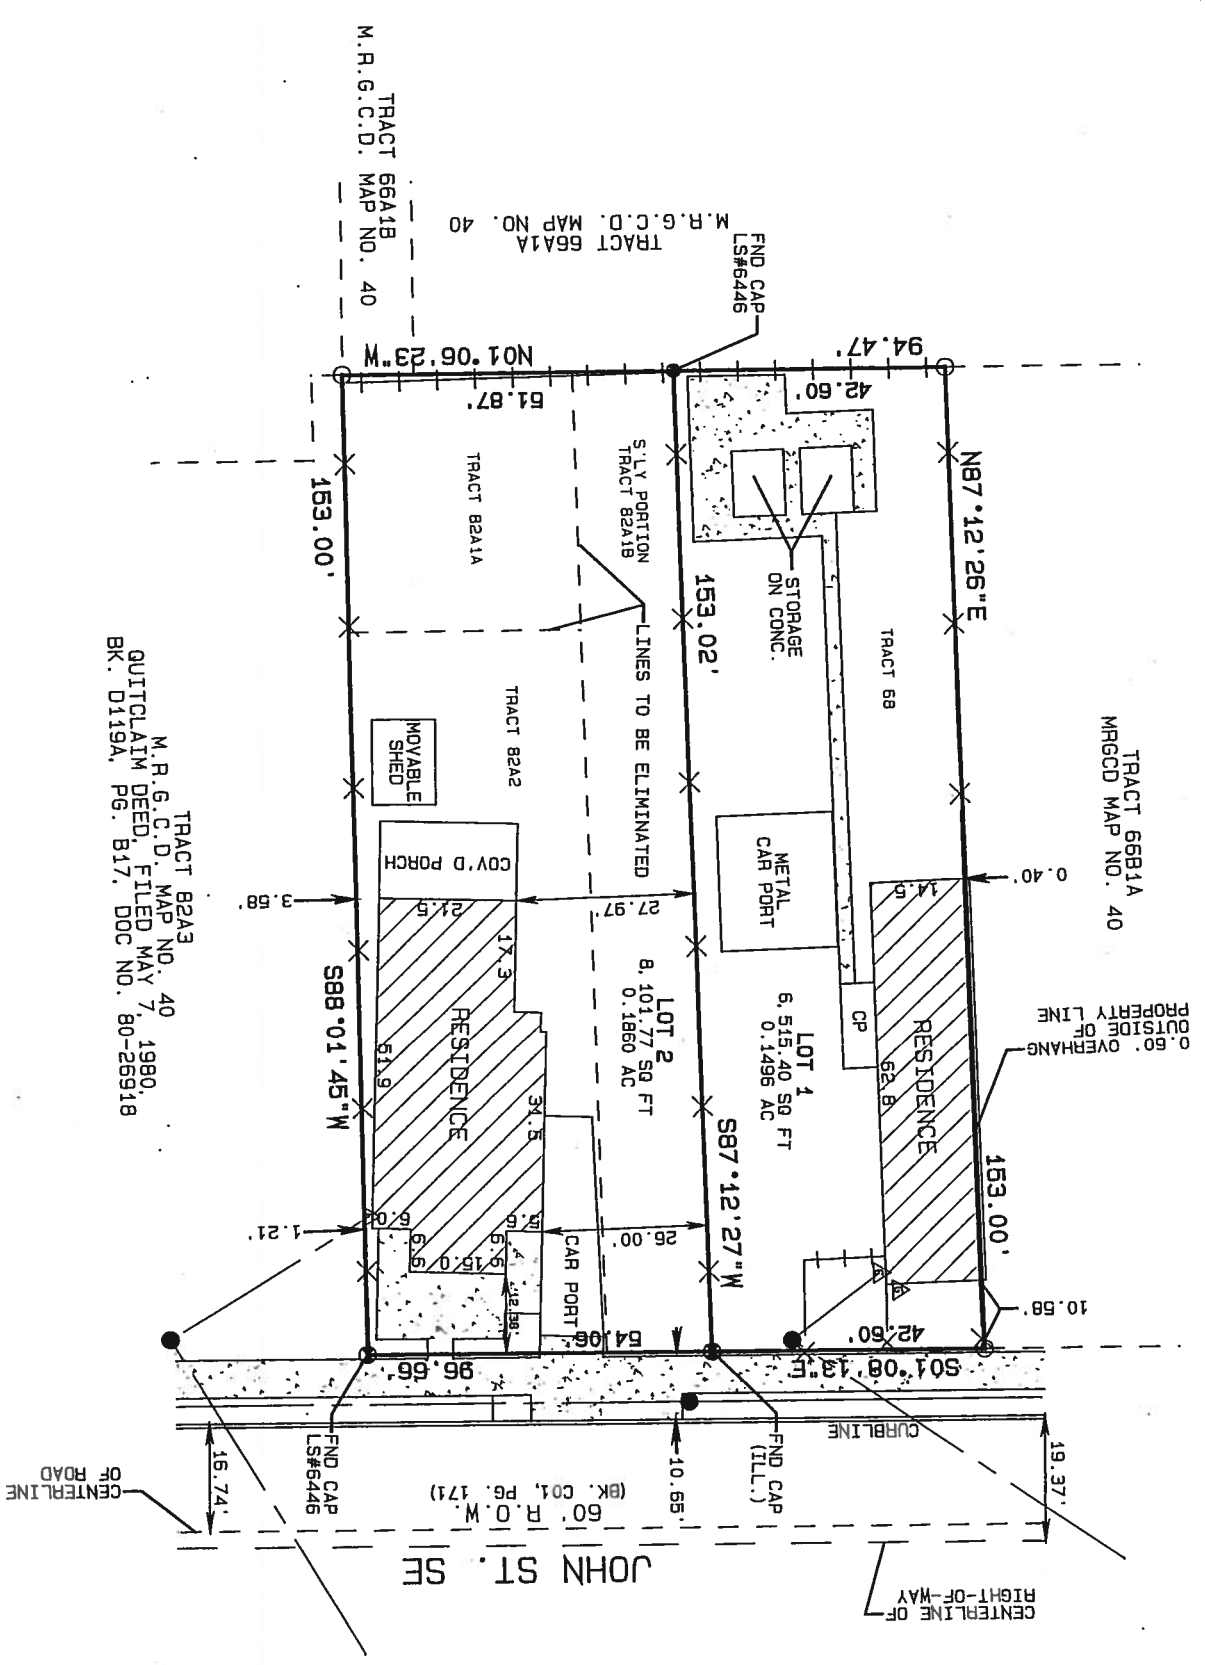



LEGEND

- ▲ ELEC. METER
- ▲ GAS METER
- POWER POLE
- OVERHEAD UTILITIES
- WOOD FENCE
- X — FENCE
- CONCRETE

SITE PLAN
 LOTS 1 & 2
 LANDS OF ABENICIO GALLEGOS
 BEING A REPLAT OF TRACT 68,
 82-A-2, 82-A-1-A & 82-A-1-B
 M.R.G.C.D. MAP NO. 40
 PROJECTED SECTION 20, T 10 N, R 3 E, NMPM,
 TOWN OF ALBUQUERQUE GRANT
 CITY OF ALBUQUERQUE,
 BERNALILLO COUNTY, NEW MEXICO
 NOVEMBER, 2013

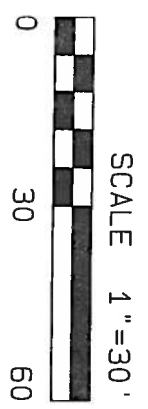

TRACT 82A3
 M.R.G.C.D. MAP NO. 40 1980.
 QUITCLAIM DEED, FILED MAY 7,
 BK. D119A, PG. 817, DOC NO. 80-26918

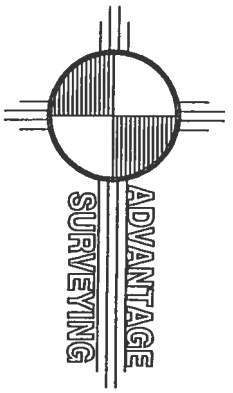

PROJECT 243-1212 OFFICE
 L13-1763 248-0833 FAX