




- △
- △
- △
- △

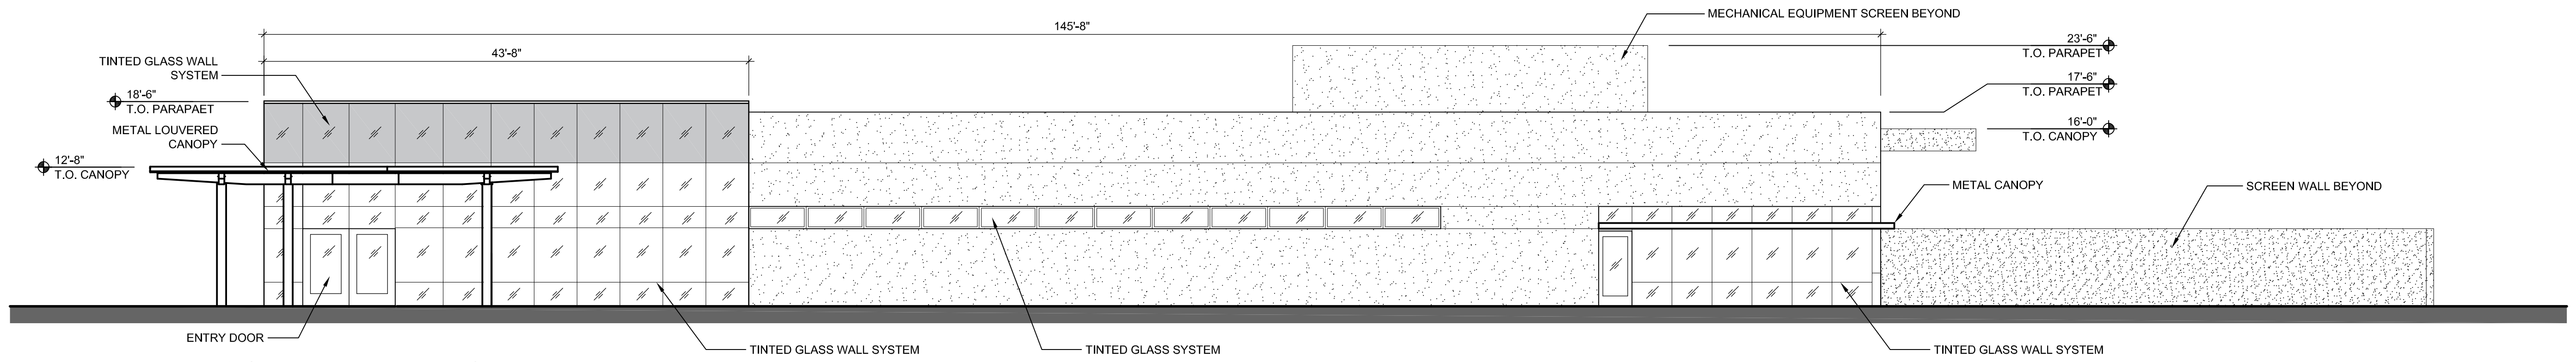


D1 SOUTH ELEVATION
1/8" = 1'-0"

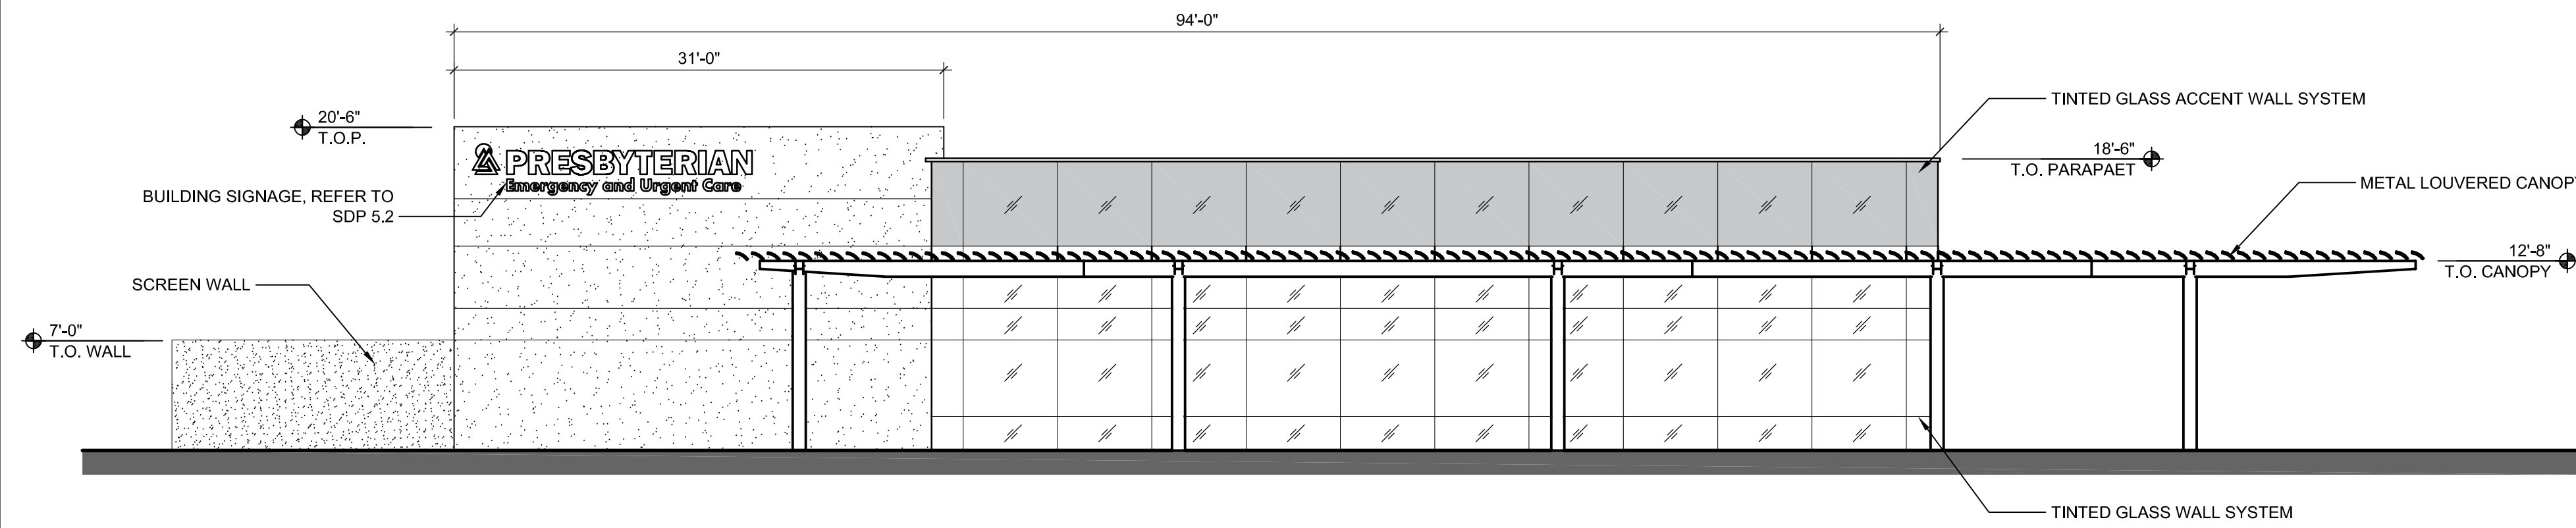

C1 WEST ELEVATION
1/8" = 1'-0"


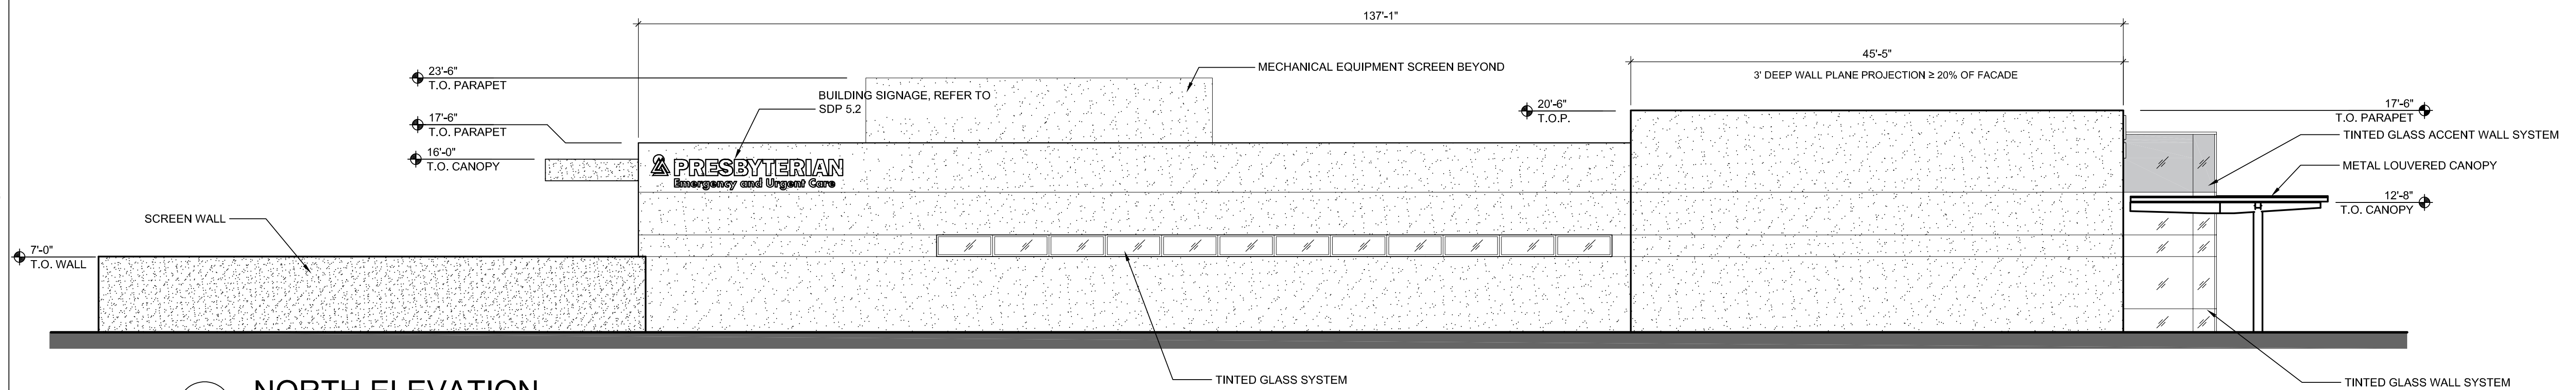


B1 NORTH ELEVATION
1/8" = 1'-0"

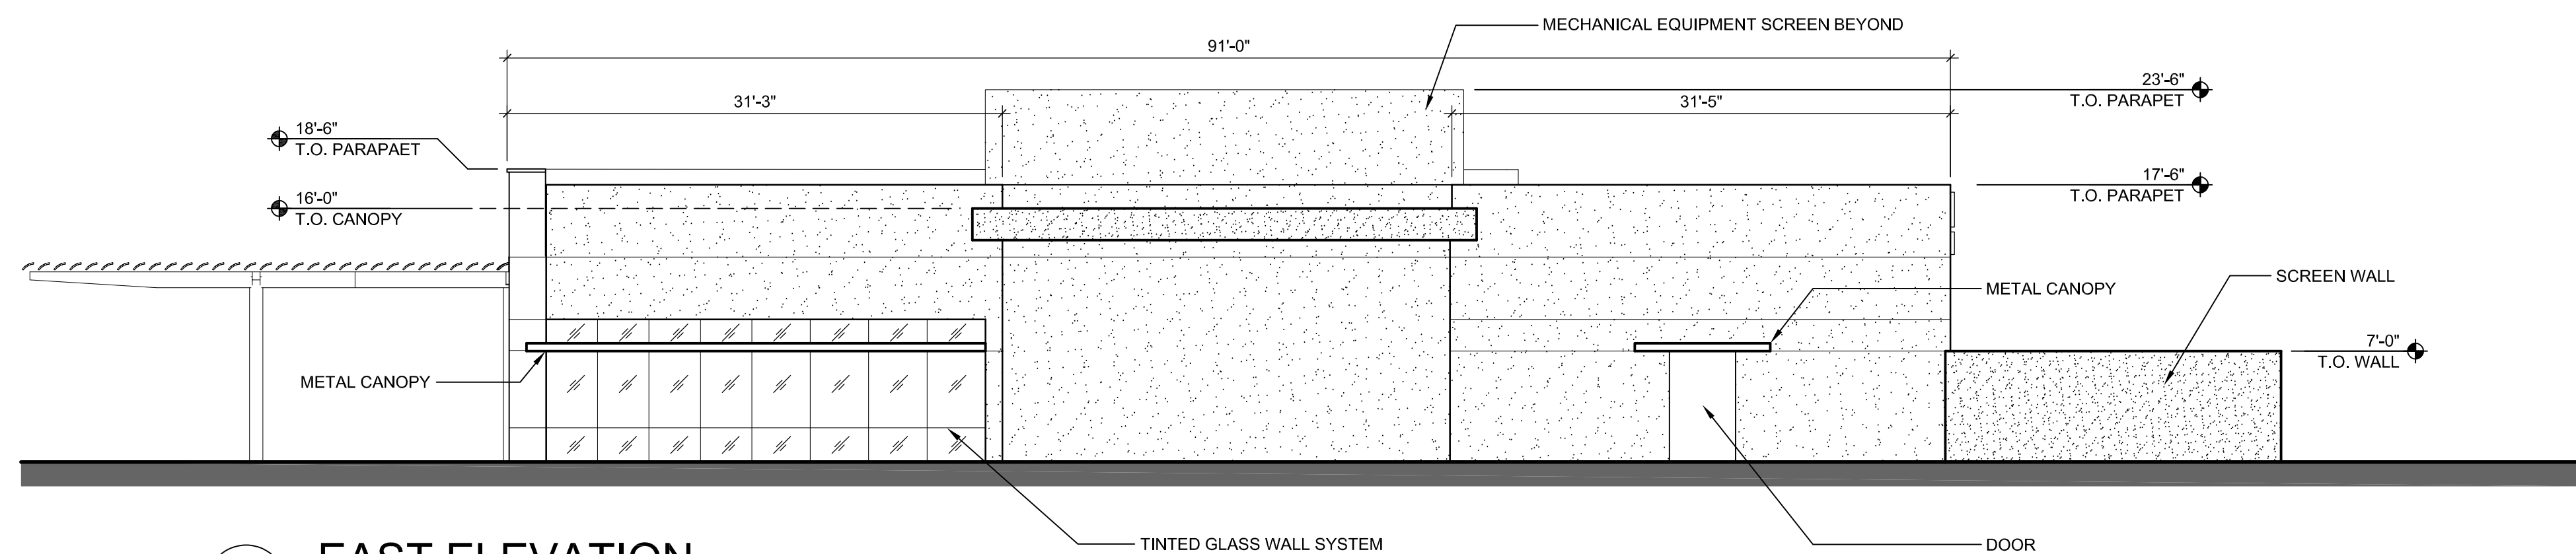

A1 EAST ELEVATION
1/8" = 1'-0"

LEGEND

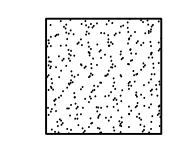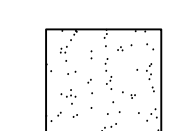-  DARK EARTHTONE EIFS ACCENT COLOR
-  LIGHT EARTHTONE EIFS COLOR