




D1 SOUTH ELEVATION
1/8" = 1'-0"

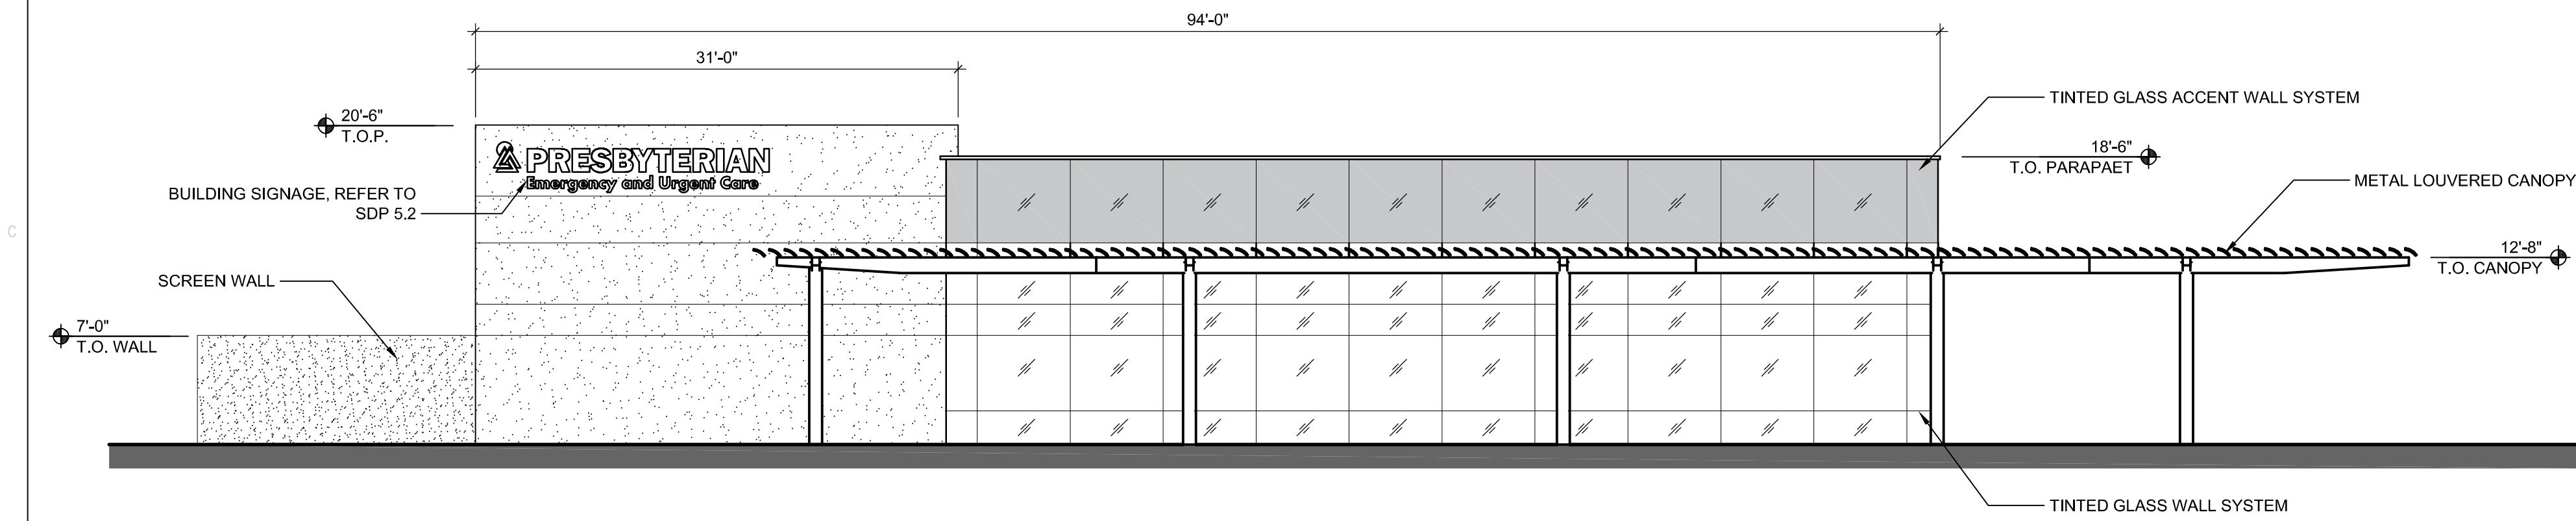

C1 WEST ELEVATION
1/8" = 1'-0"

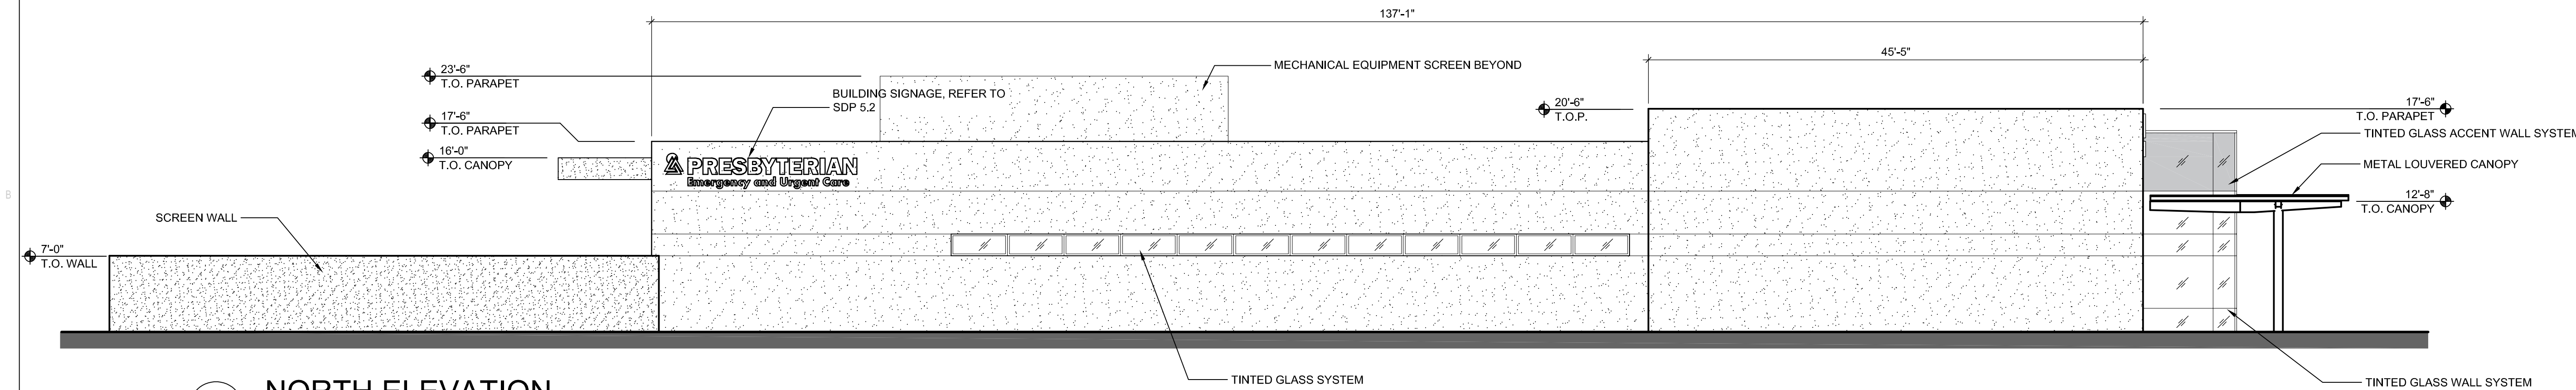

B1 NORTH ELEVATION
1/8" = 1'-0"

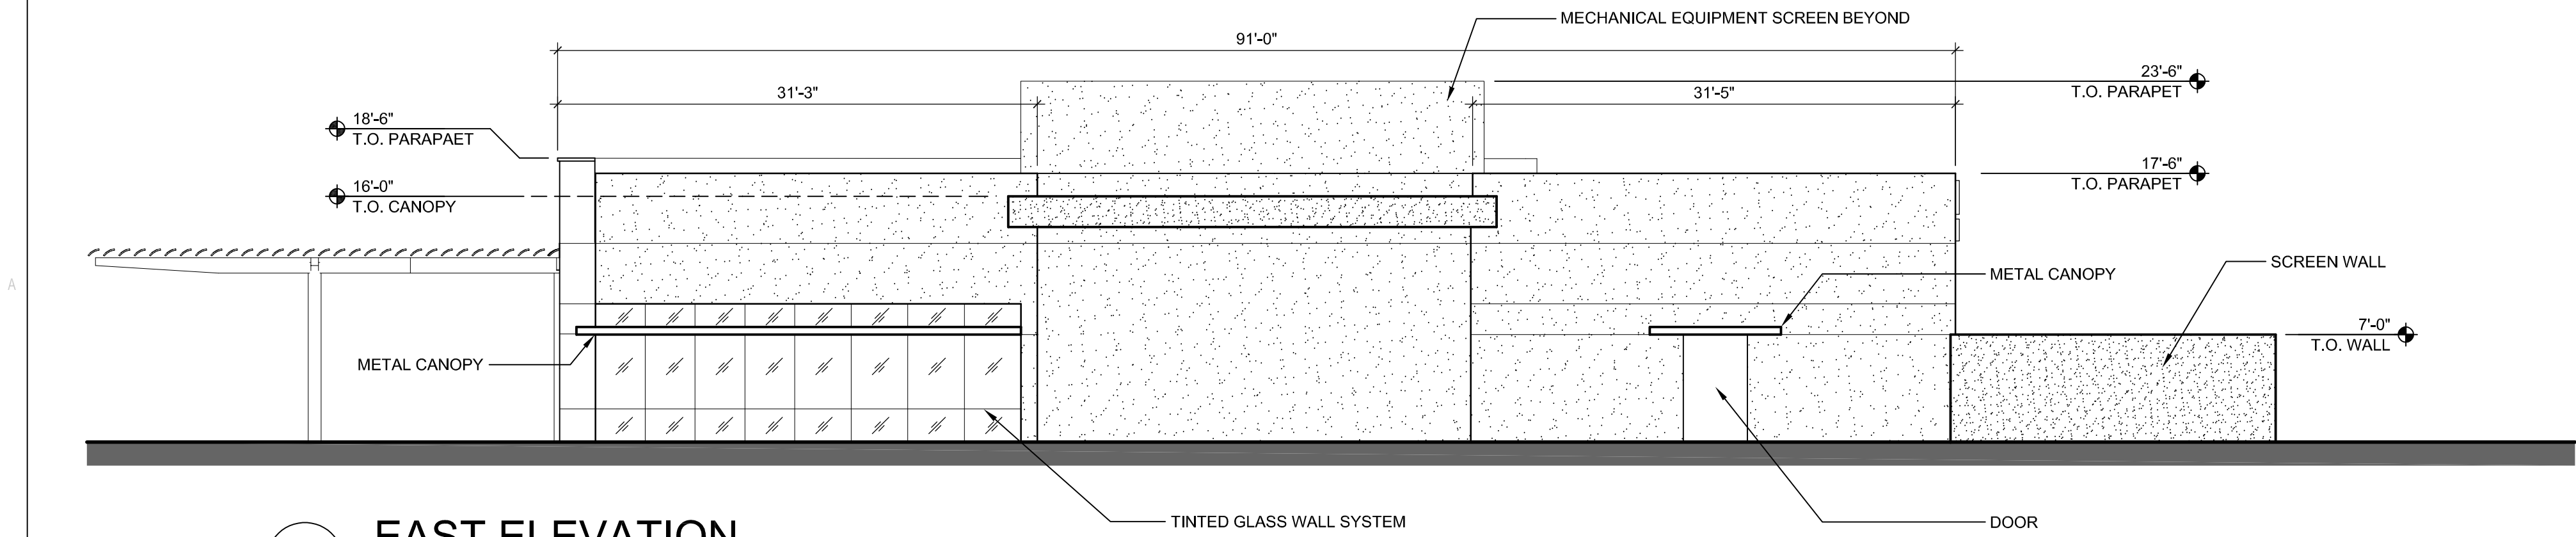

A1 EAST ELEVATION
1/8" = 1'-0"

LEGEND

	DARK EARTHTONE EIFS ACCENT COLOR
	LIGHT EARTHTONE EIFS COLOR