7601 JEFFERSON NE, SUITE 100 ALBUQUERQUE, NM 87109

505.761.9700 / DPSDESIGN.ORG

ARCHITECT

ENGINEER

____-

PROJECT

AMBULATORY CARE FACILITY
PALOMAS AVENUE NE

REVISIONS

DRAWN BY

REVIEWED BY

DATE 3/23/2018
PROJECT NO. 180005.001

DRAWING NAME

SHEET NO.

SIGN ELEVATIONS

SDP-5.2

BUILDING MOUNTED SIGN (TYPE C)

1/2" = 1'-0"

Output

1/2" = 1'-0"


Illumination: Internal

Style: Reverse Channel Halo Lit Light Source: LED Modules Light Source Color: 6500k White

Circuit Required: 20 Amp Dedicated
Timer or Dusk to Dawn (Photo Cell): TBD

Primary Power Source Input Required: 277v

Power Supply LED Driver Input Voltage: 100~277V AC

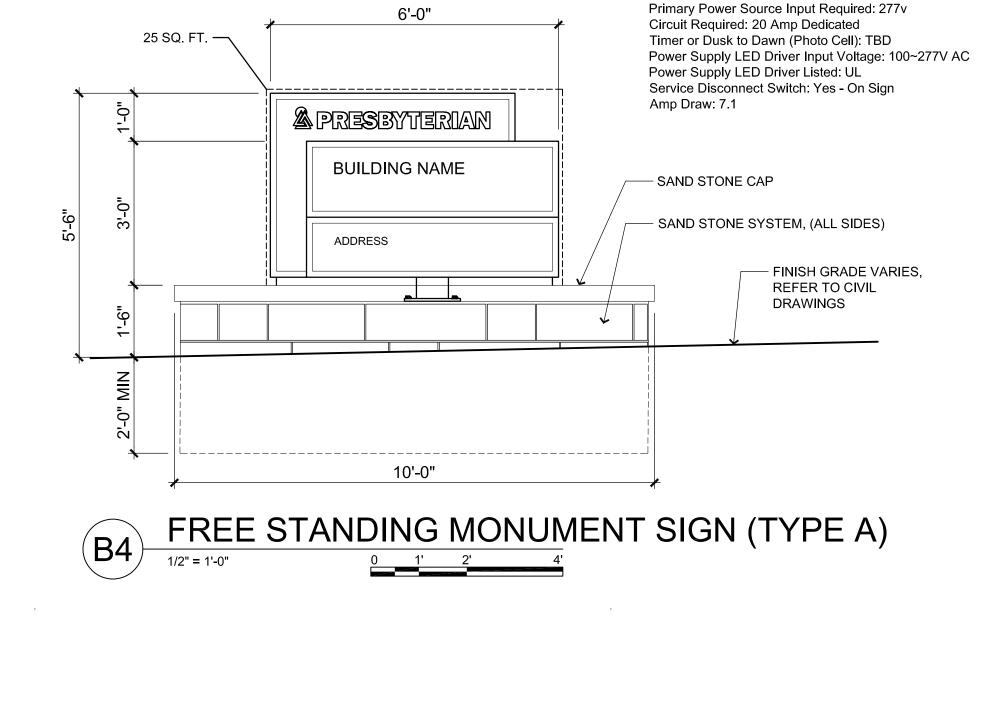

Illumination: Internal

Style: Full Back Lit Illumination Light Source: LED Modules

Light Source Color: 6500k White

