

**WILSON
& COMPANY**

4900 Lang Ave NE
Albuquerque, NM 87109
505-348-4000 phone
505-348-4055 fax

Arizona
California
Colorado
Florida
Kansas
Missouri
Nebraska
New Mexico
Oklahoma
Texas
Utah

July 27, 2016

Mr. Jack Cloud
DRB Chairman
City of Albuquerque
600 Second Street NW
Albuquerque, NM 87102

Re: **Request for SAD 228 Pond 8 Replat for Lots 47-48 and 51-52, Block 6, Unit 22
Volcano Cliffs Subdivision Zone Atlas D-10-Z**

Dear Mr. Cloud:

Lots 47-48 and 51-52, Block 6, Unit 22 of the Volcano Cliffs Subdivision are lots that were acquired for SAD 228 Pond 8. The detention pond was constructed with SAD 228 in 2014 with a blanket drainage easement. The SAD 228 record drawing for Pond 8 is attached to this letter.

This plat will combine the lots into one tract for drainage pond 8 that will dedicate the drainage pond to the City.



Please review this application package and let us know if you need anything else.

WILSON & COMPANY



Steven J. Metro, PE and PS



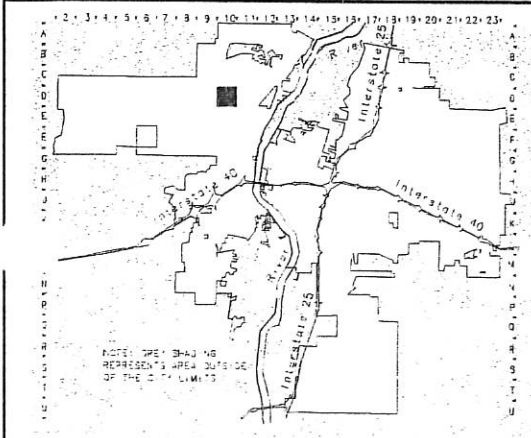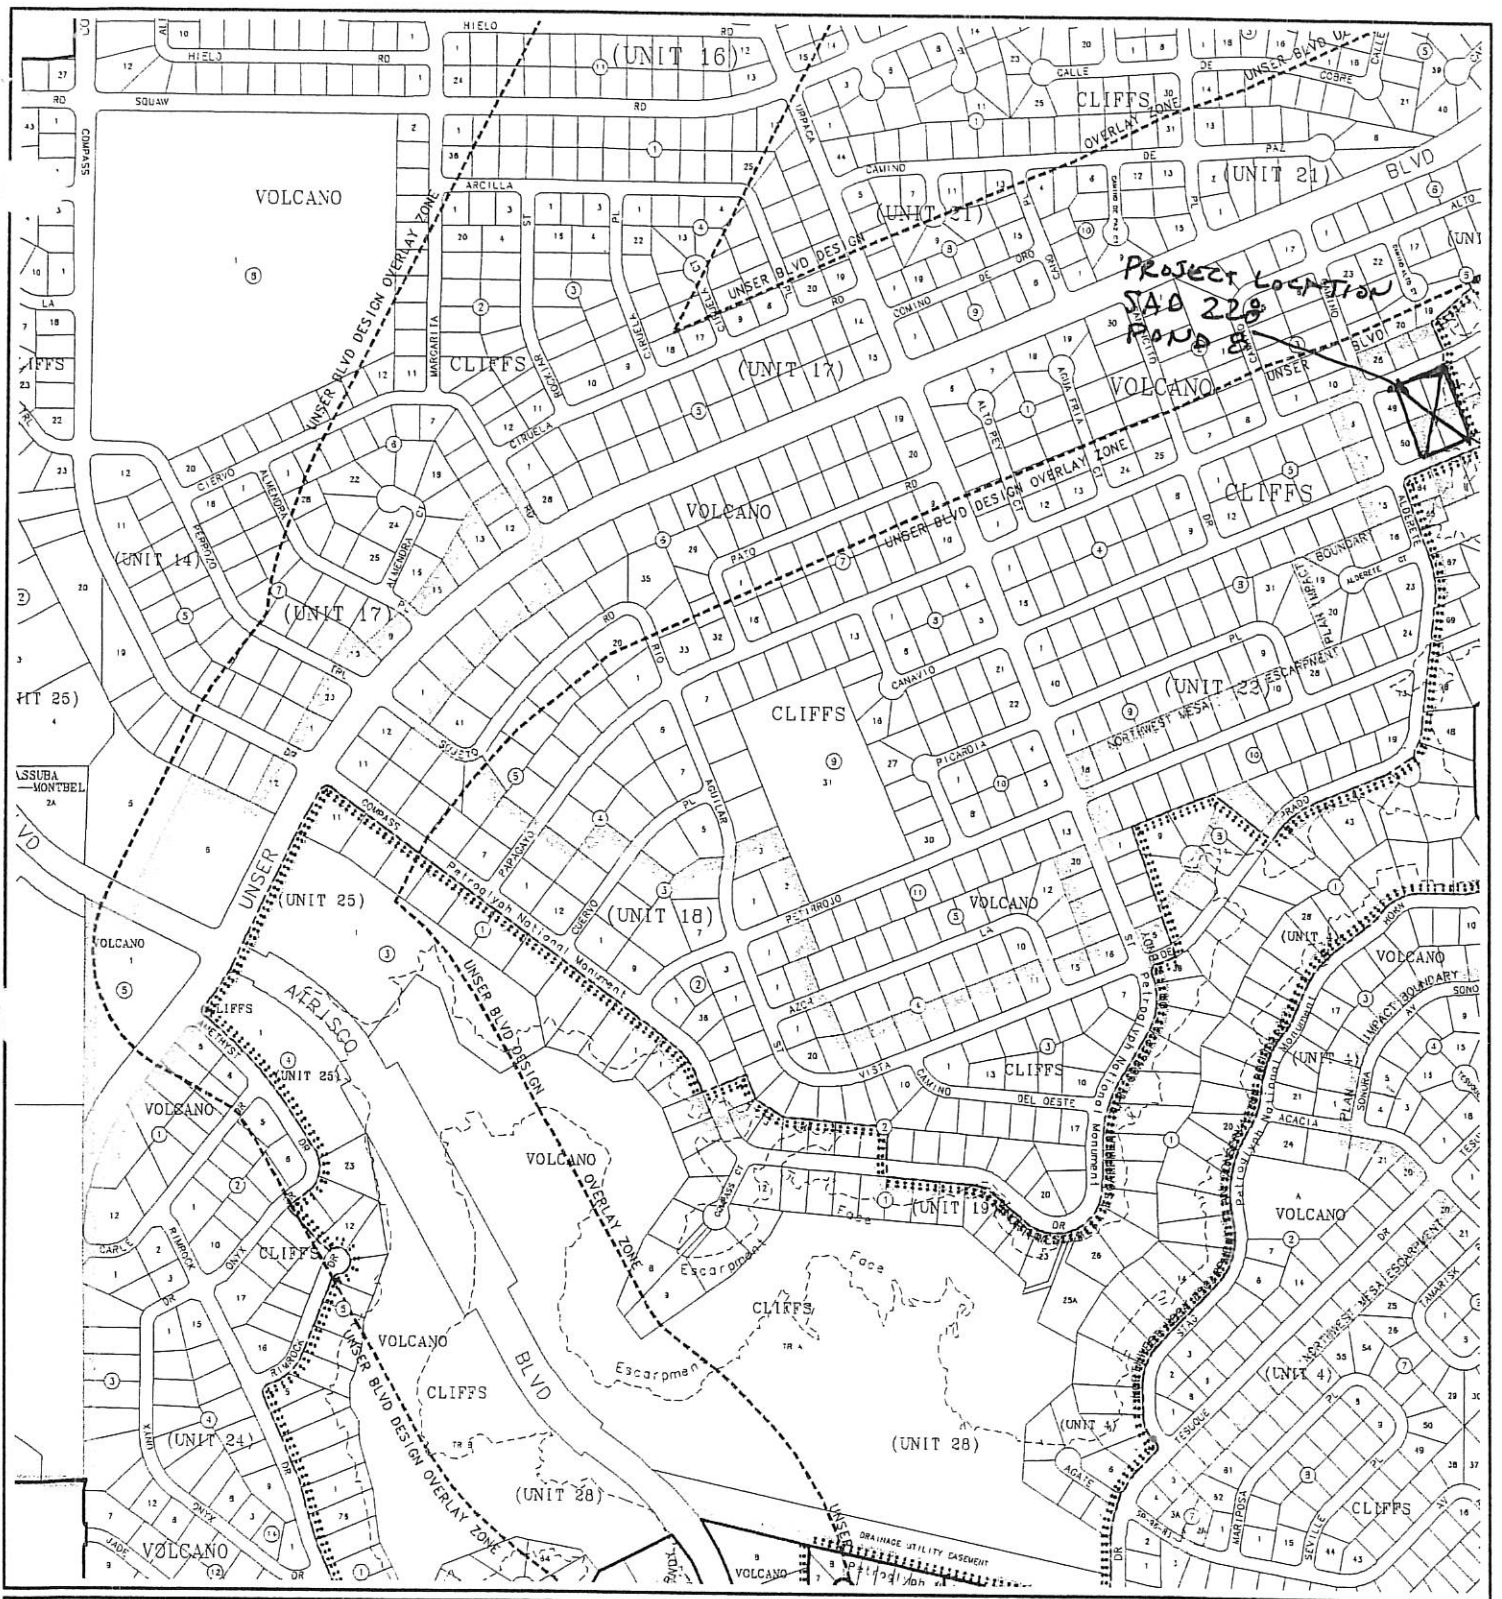


CITY OF
Albuquerque

A Bureau **G** Geographic **I** Information **S** SYSTEMS
PLANNING DEPARTMENT

© Copyright 2003

GRAPHIC SCALE IN FEET

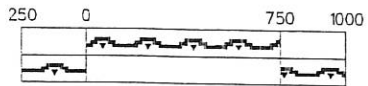

Zone Atlas Page

D-10-Z

Map Amended through January 21, 2003