





SOUTH ELEVATION

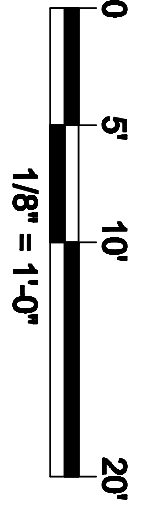


- GENERAL NOTES:
- A. PROVIDE PREMISE IDENTIFICATION PER SECTION 505.3.2 OF THE CITY OF ALBUQUERQUE FIRE CODE.
 - B. FUTURE SIGNAGE WILL BE DETERMINED UNDER A SEPARATE PERMIT AND WILL COMPLY WITH C-1 ZONING REGULATIONS.
- KEYED NOTES:
1. OVERHEAD SECTIONAL DOOR.
 2. EXISTING STOREFRONT SYSTEM TO REMAIN INTACT.
 3. NEW ALUMINUM STOREFRONT SYSTEM.
 4. 3'-0" X 7'-0" ALUMINUM ENTRANCE SYSTEM, PROVIDE ADA COMPLIANT PANIC HARDWARE.
 5. STEEL CANOPY.
 6. METAL WALL PANELS, METALIC 7/8", T-GROOVE PANEL, 1 1/2" HORIZONTAL PROFILE.
 7. EIFS SYSTEM.
 8. METAL CORNING TO MATCH METAL WALL PANELS.
 9. ALUMINUM WINDOW.
 10. CERAMIC TILE.
 11. 3'-0" X 7'-0" ALUMINUM ENTRANCE SYSTEM, PROVIDE ADA COMPLIANT PANIC HARDWARE.
 - 11" VERTICAL PROFILE.
 12. METAL WALL PANELS, METALIC 7/8", T-GROOVE PANEL, 1 1/2" HORIZONTAL PROFILE.
 13. FABRIC METAL AWNING.
 14. METAL CANOPY, PAINTED.

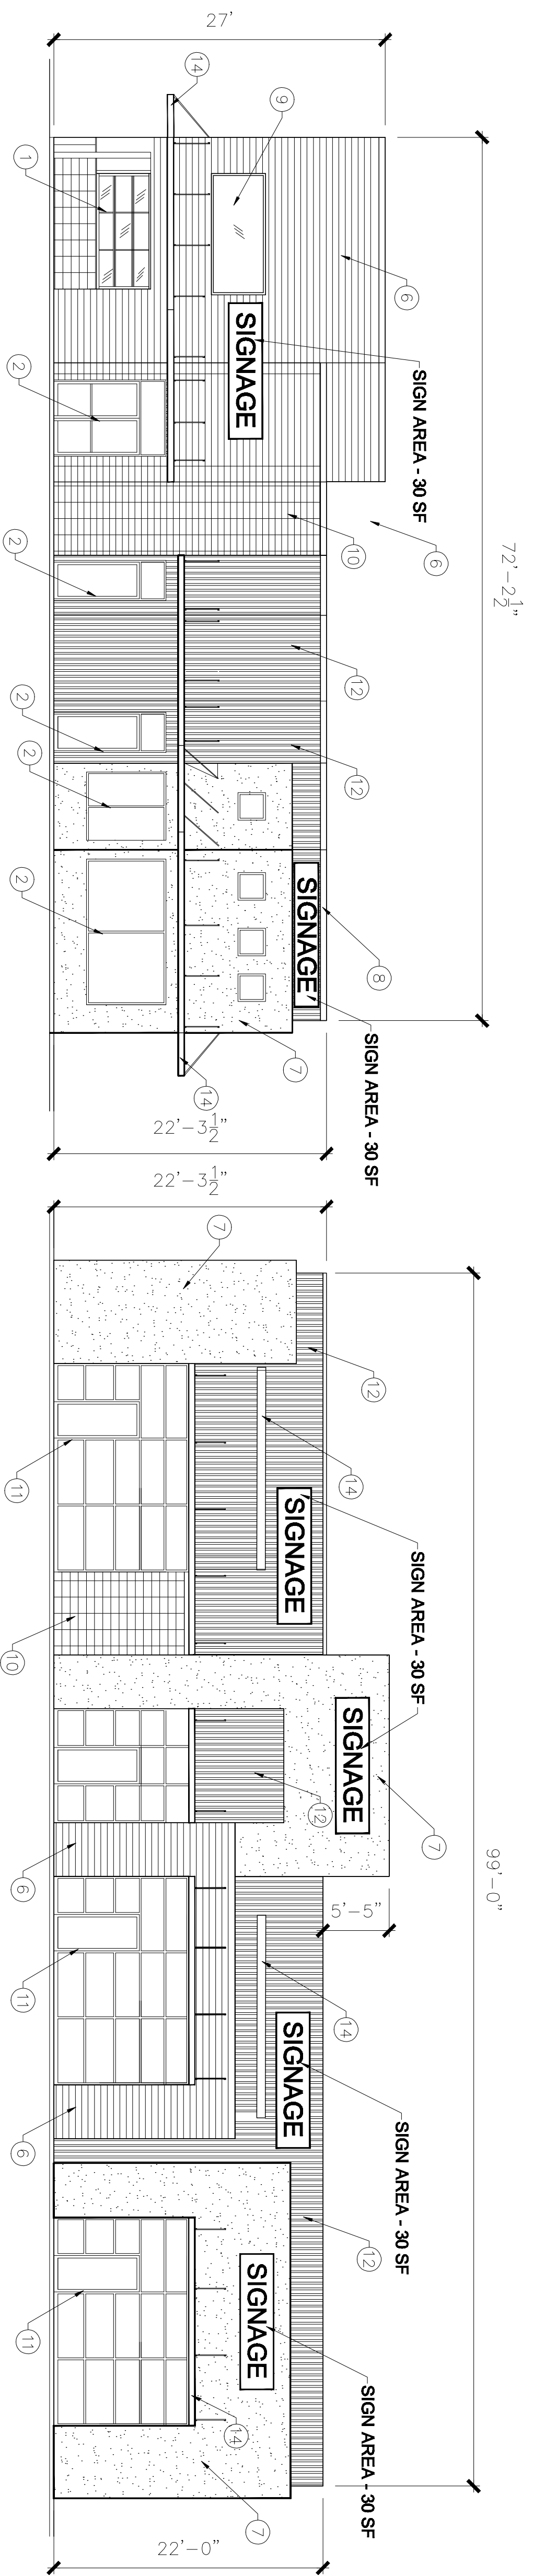

NORTH ELEVATION

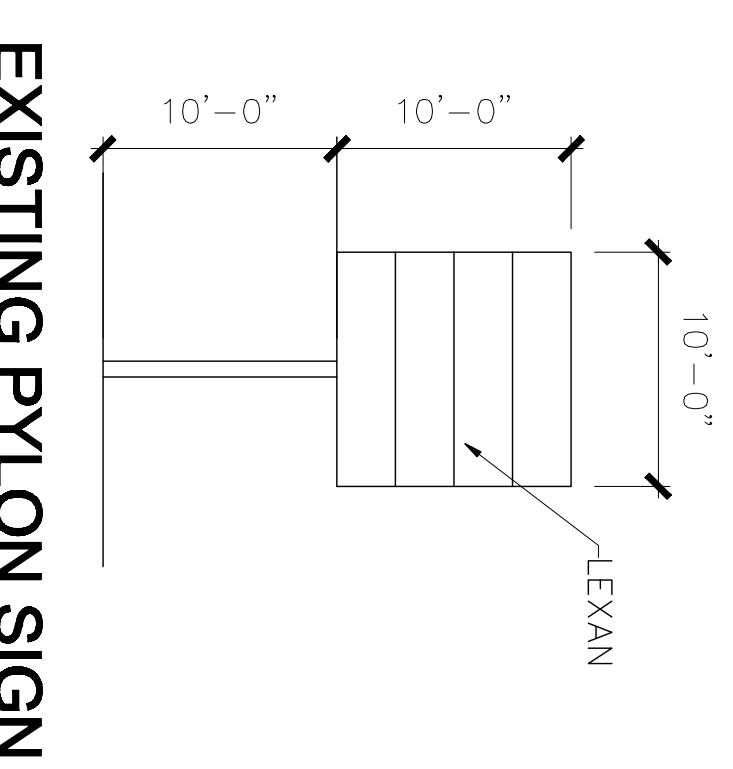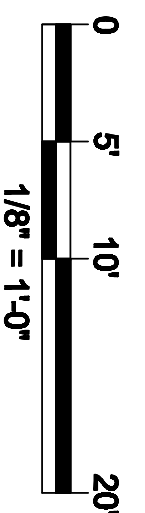

WEST ELEVATION

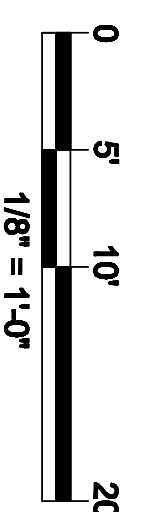

SIGNAGE

18" HIGH CHANNEL LETTERS

TYPICAL BUILDING SIGN

