




SITE LOCATION
LOCATION

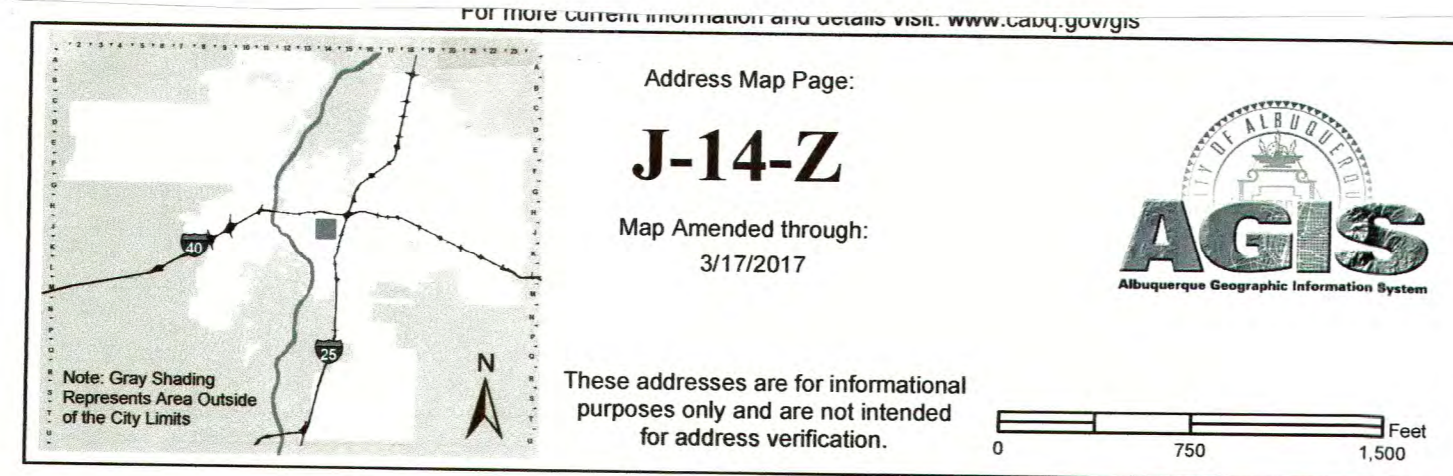

PROPOSED REPLAT - LOTS 1,2,3
BLOCK 4, ANDERSON ADDITION
ALB. N.M.

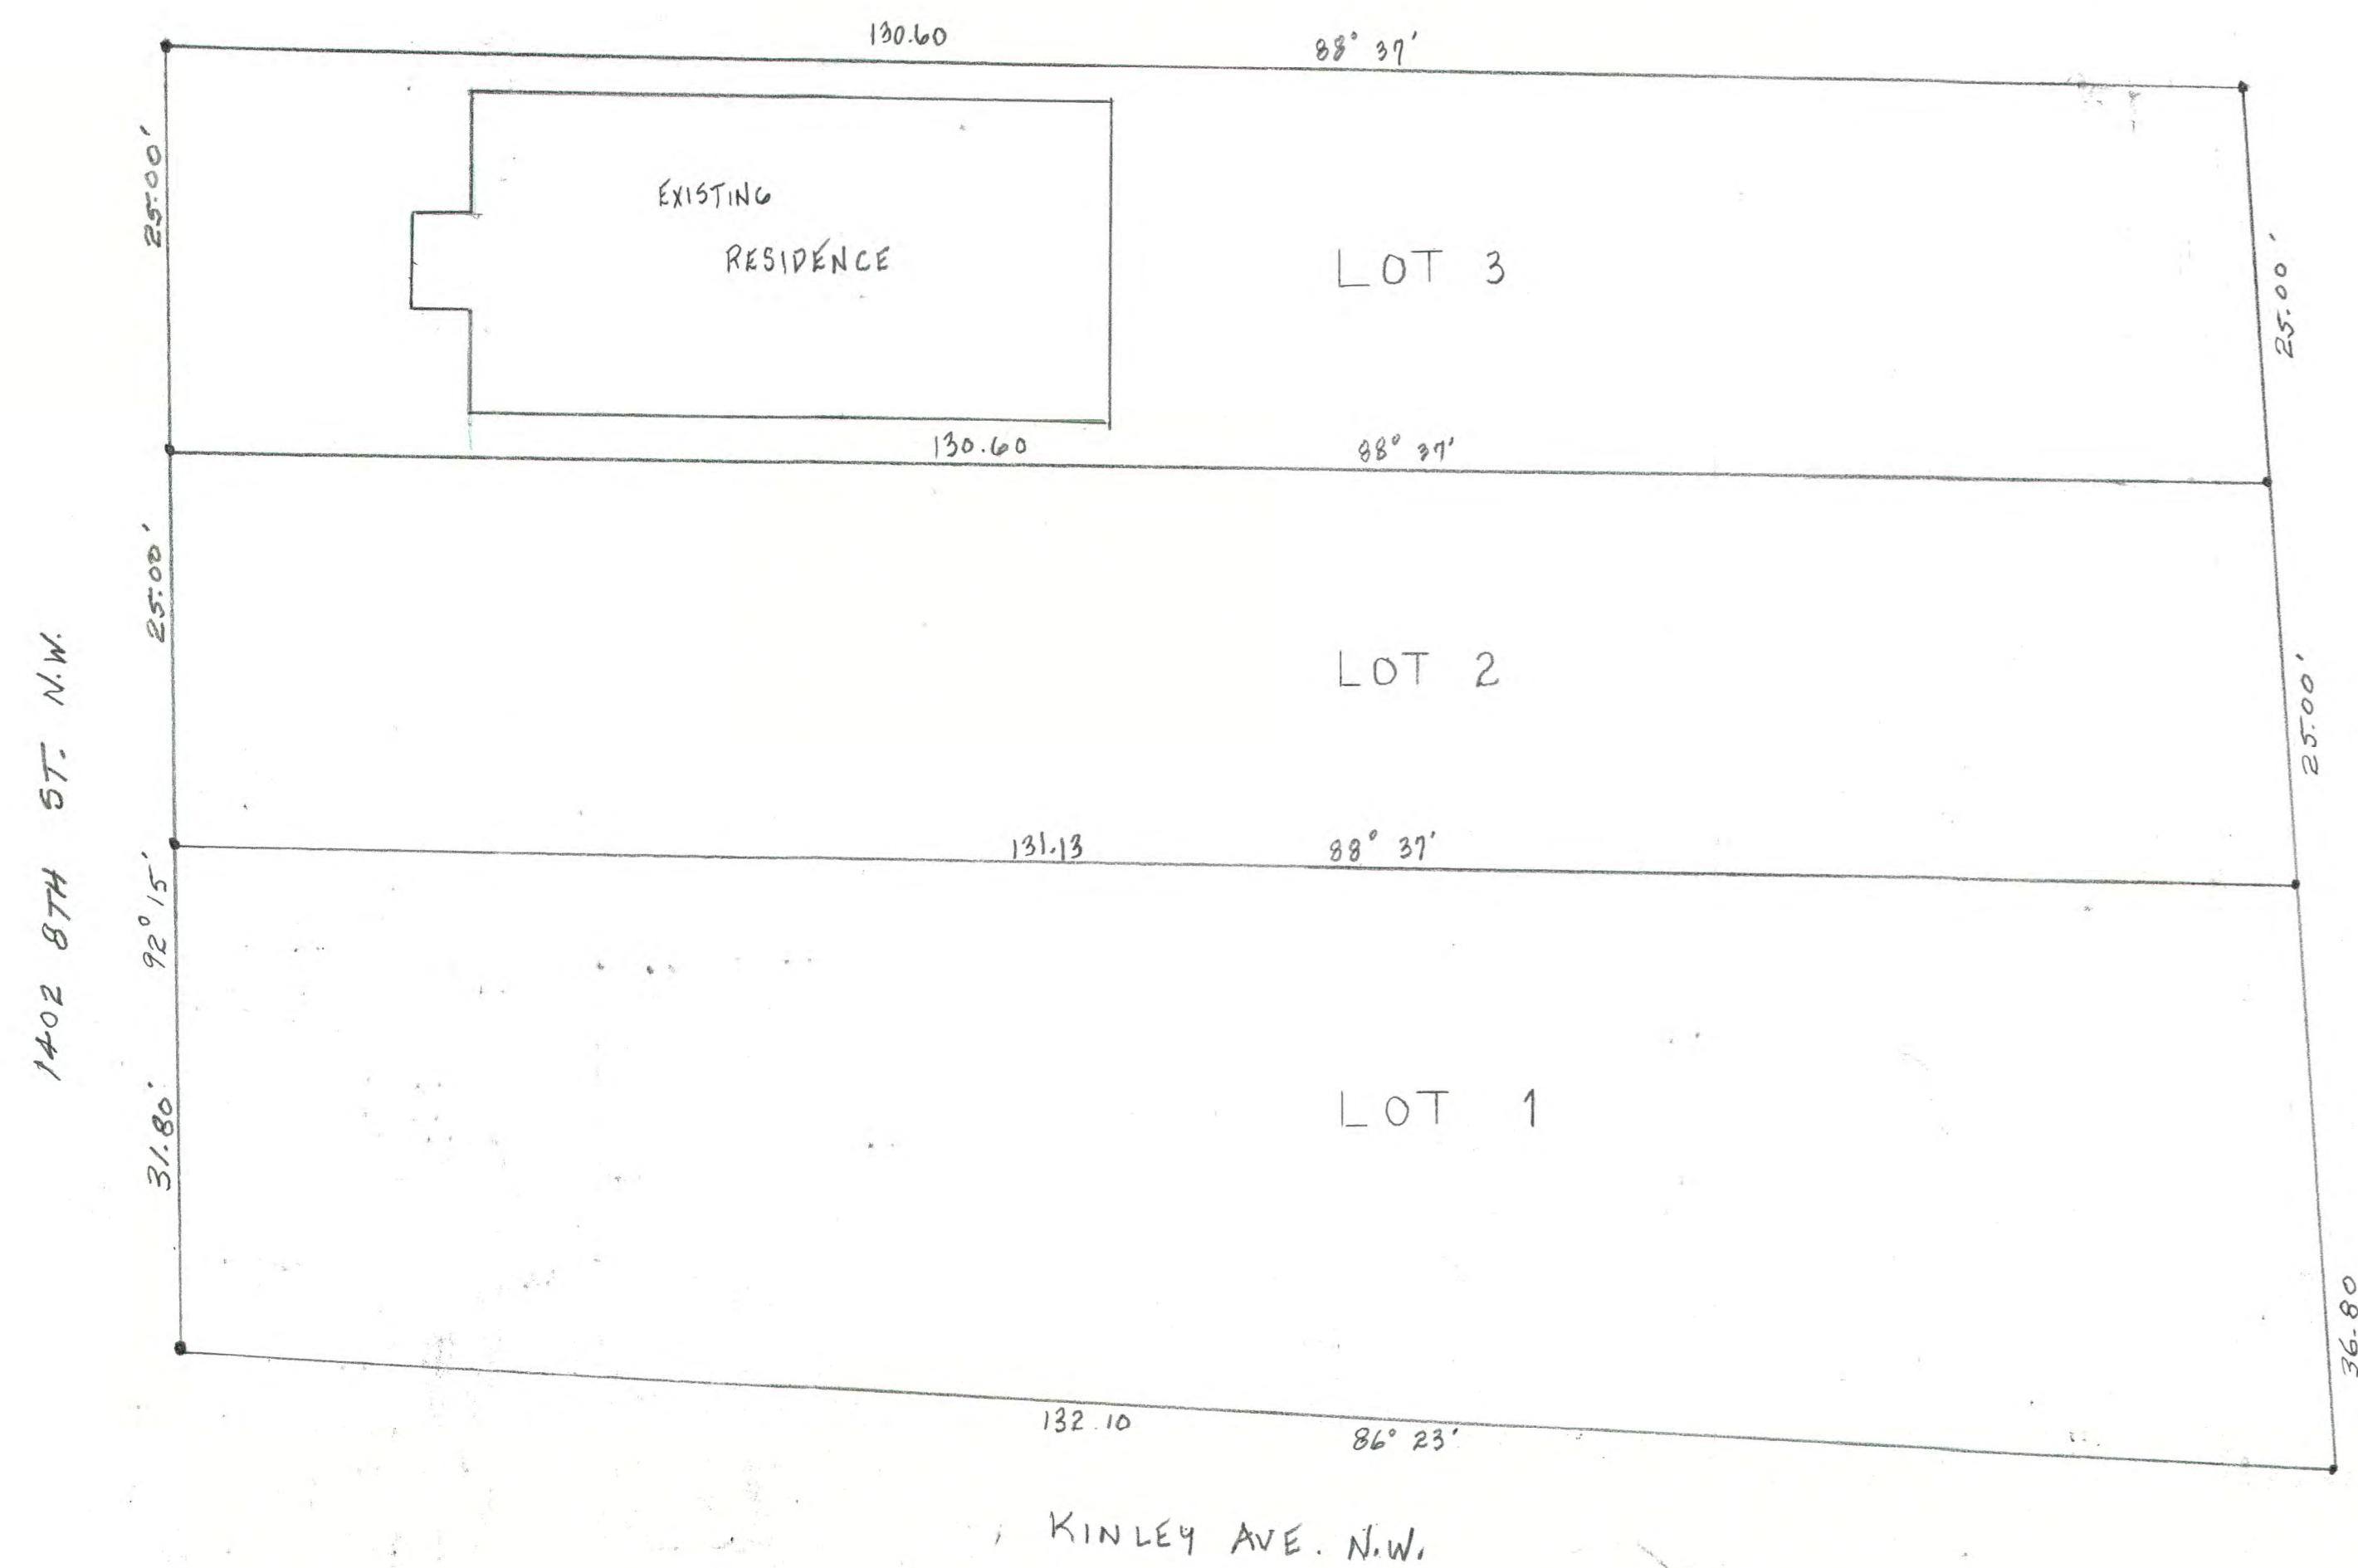

EXISTING SITE PLAN

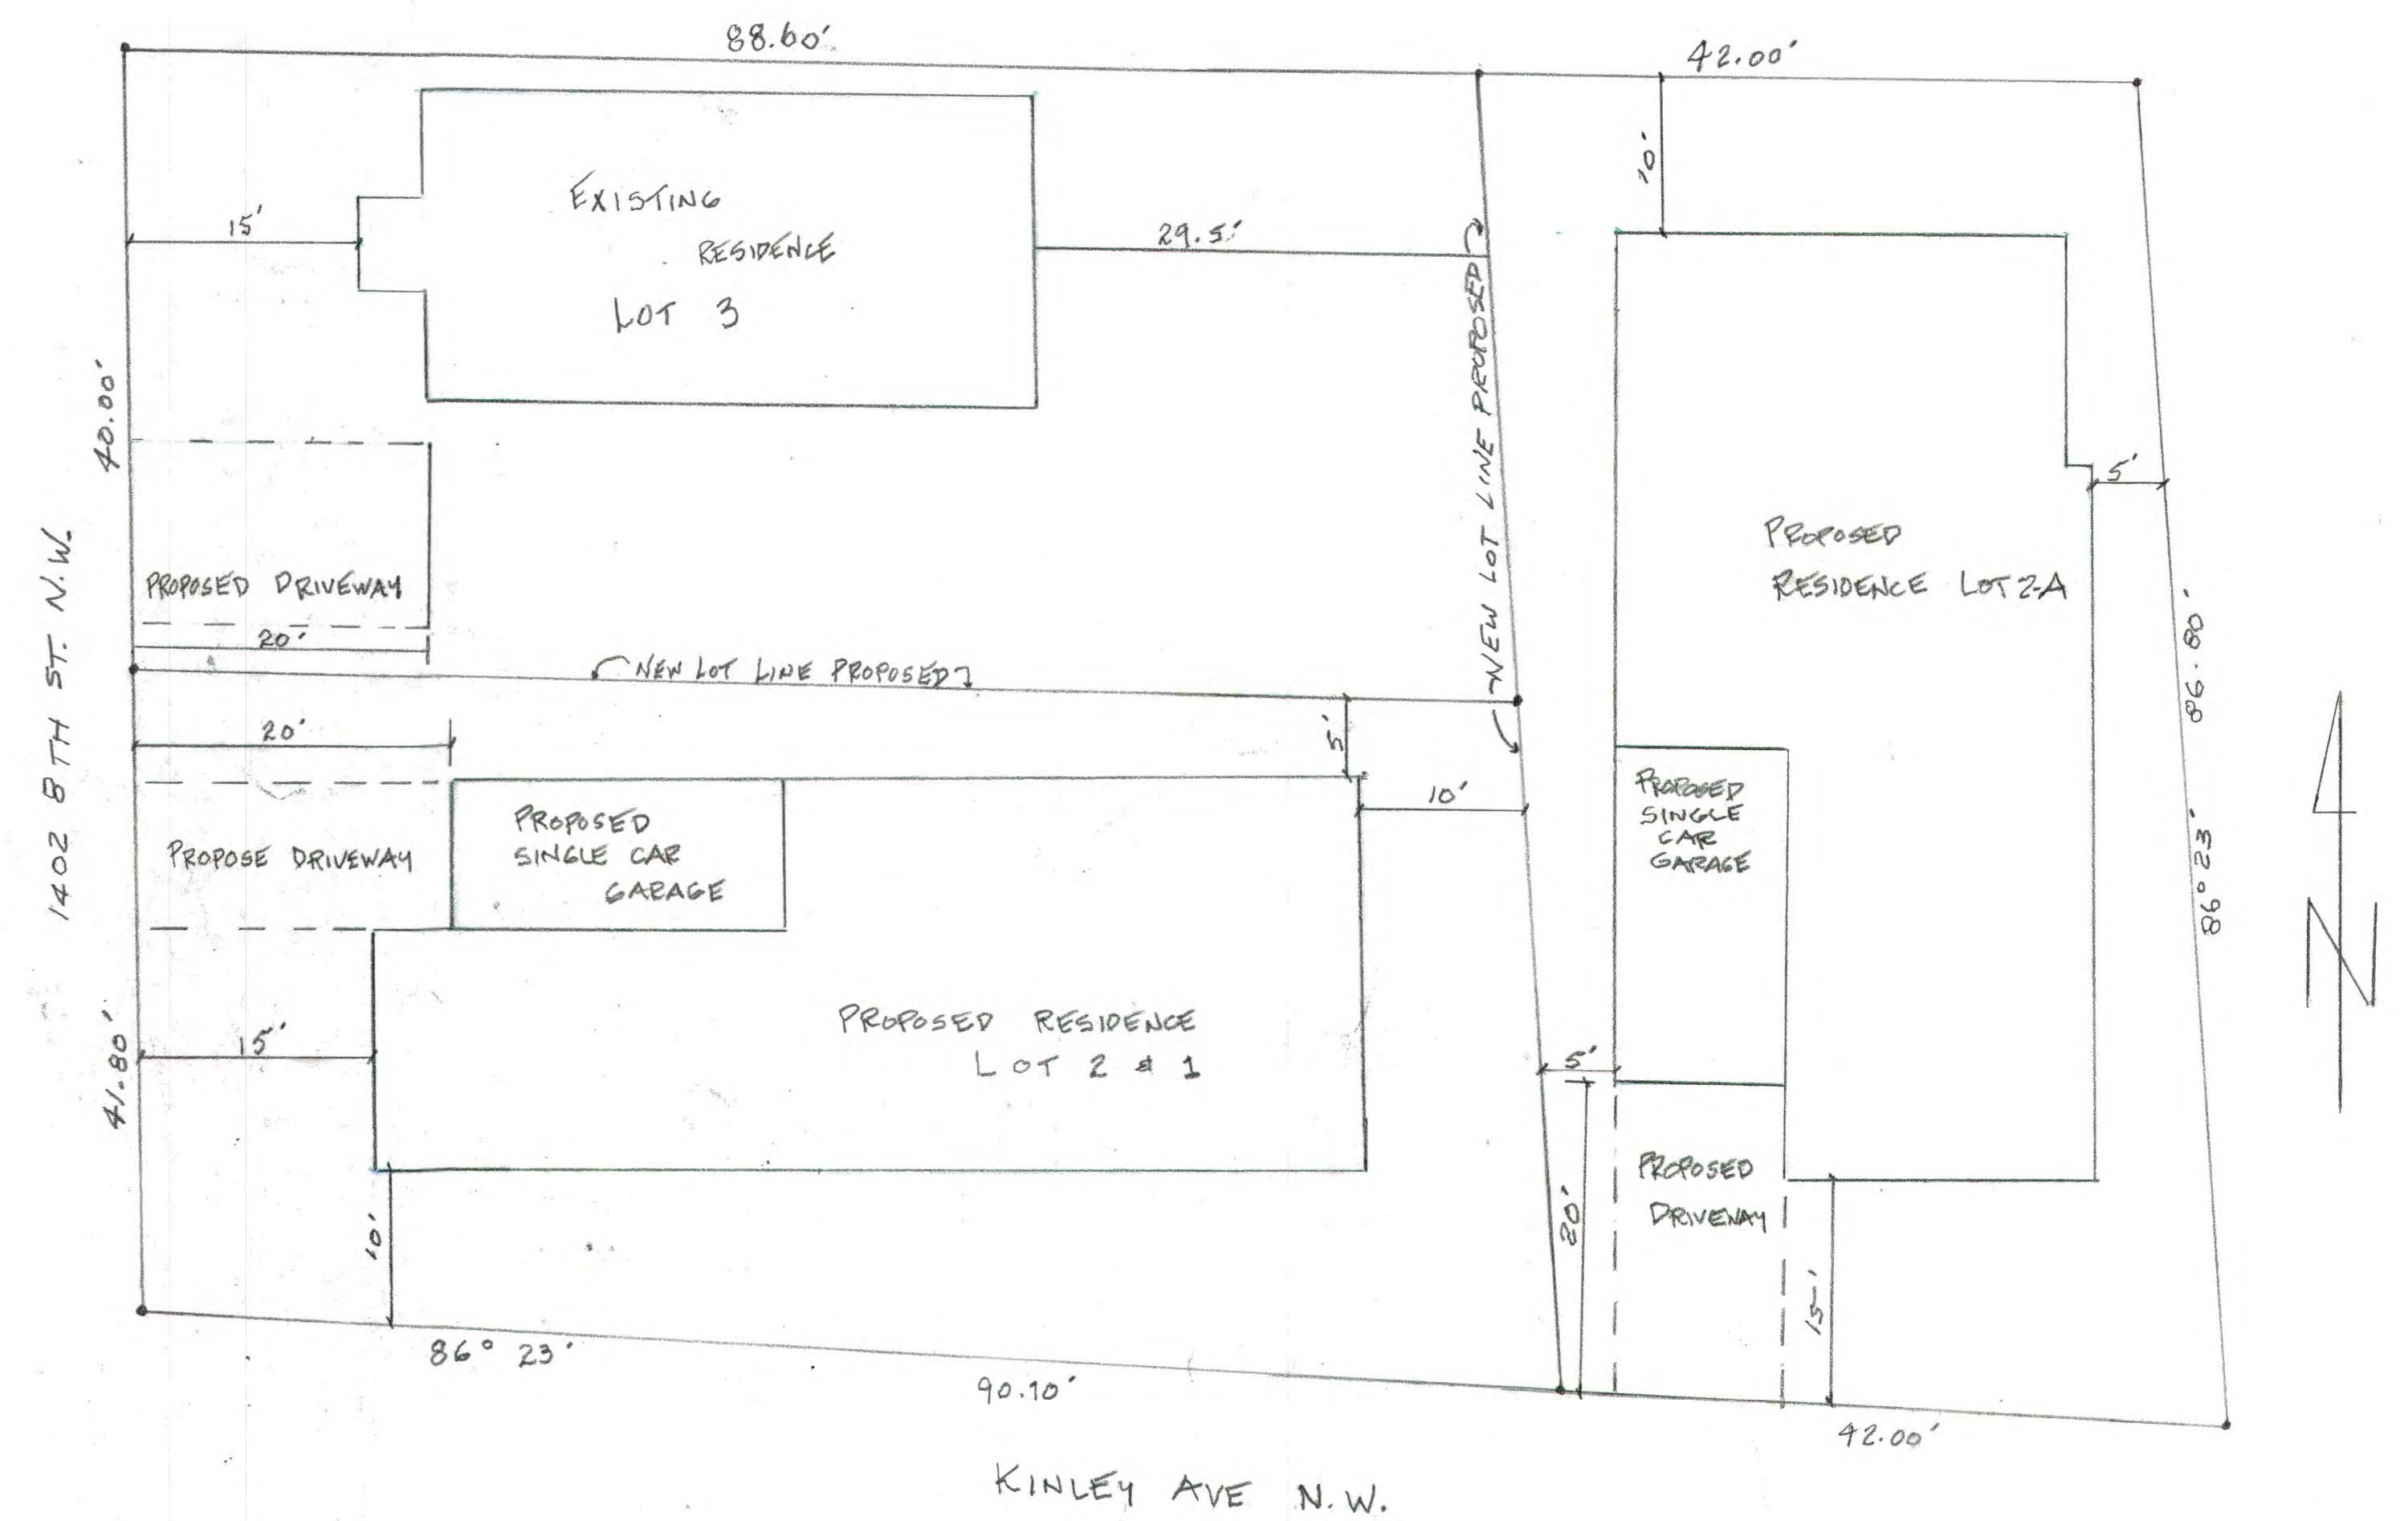

PROPOSED SITE PLAN

SC: 1"=10'