
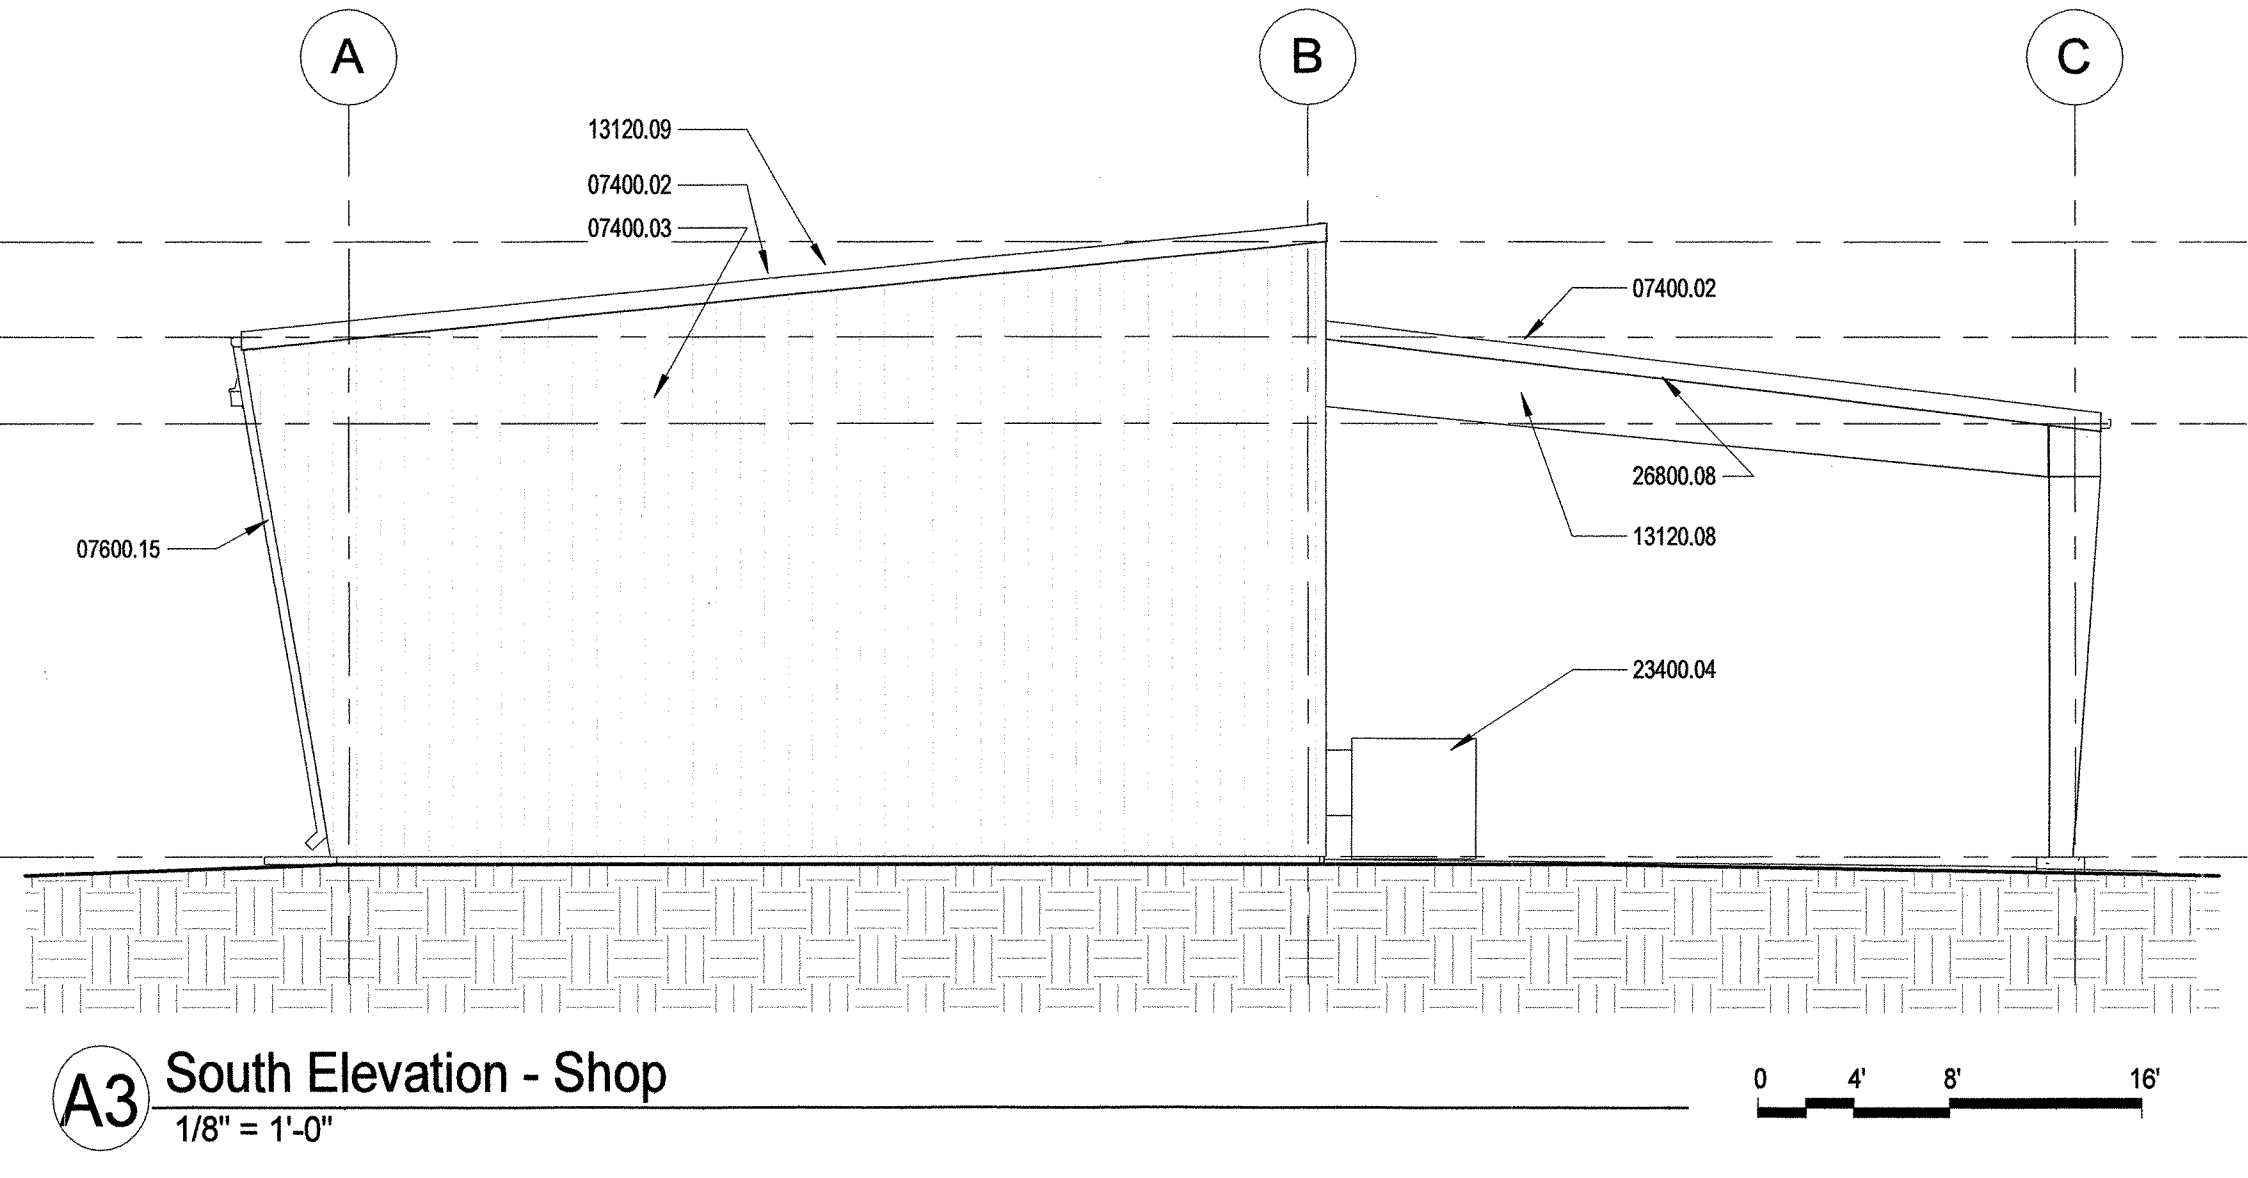
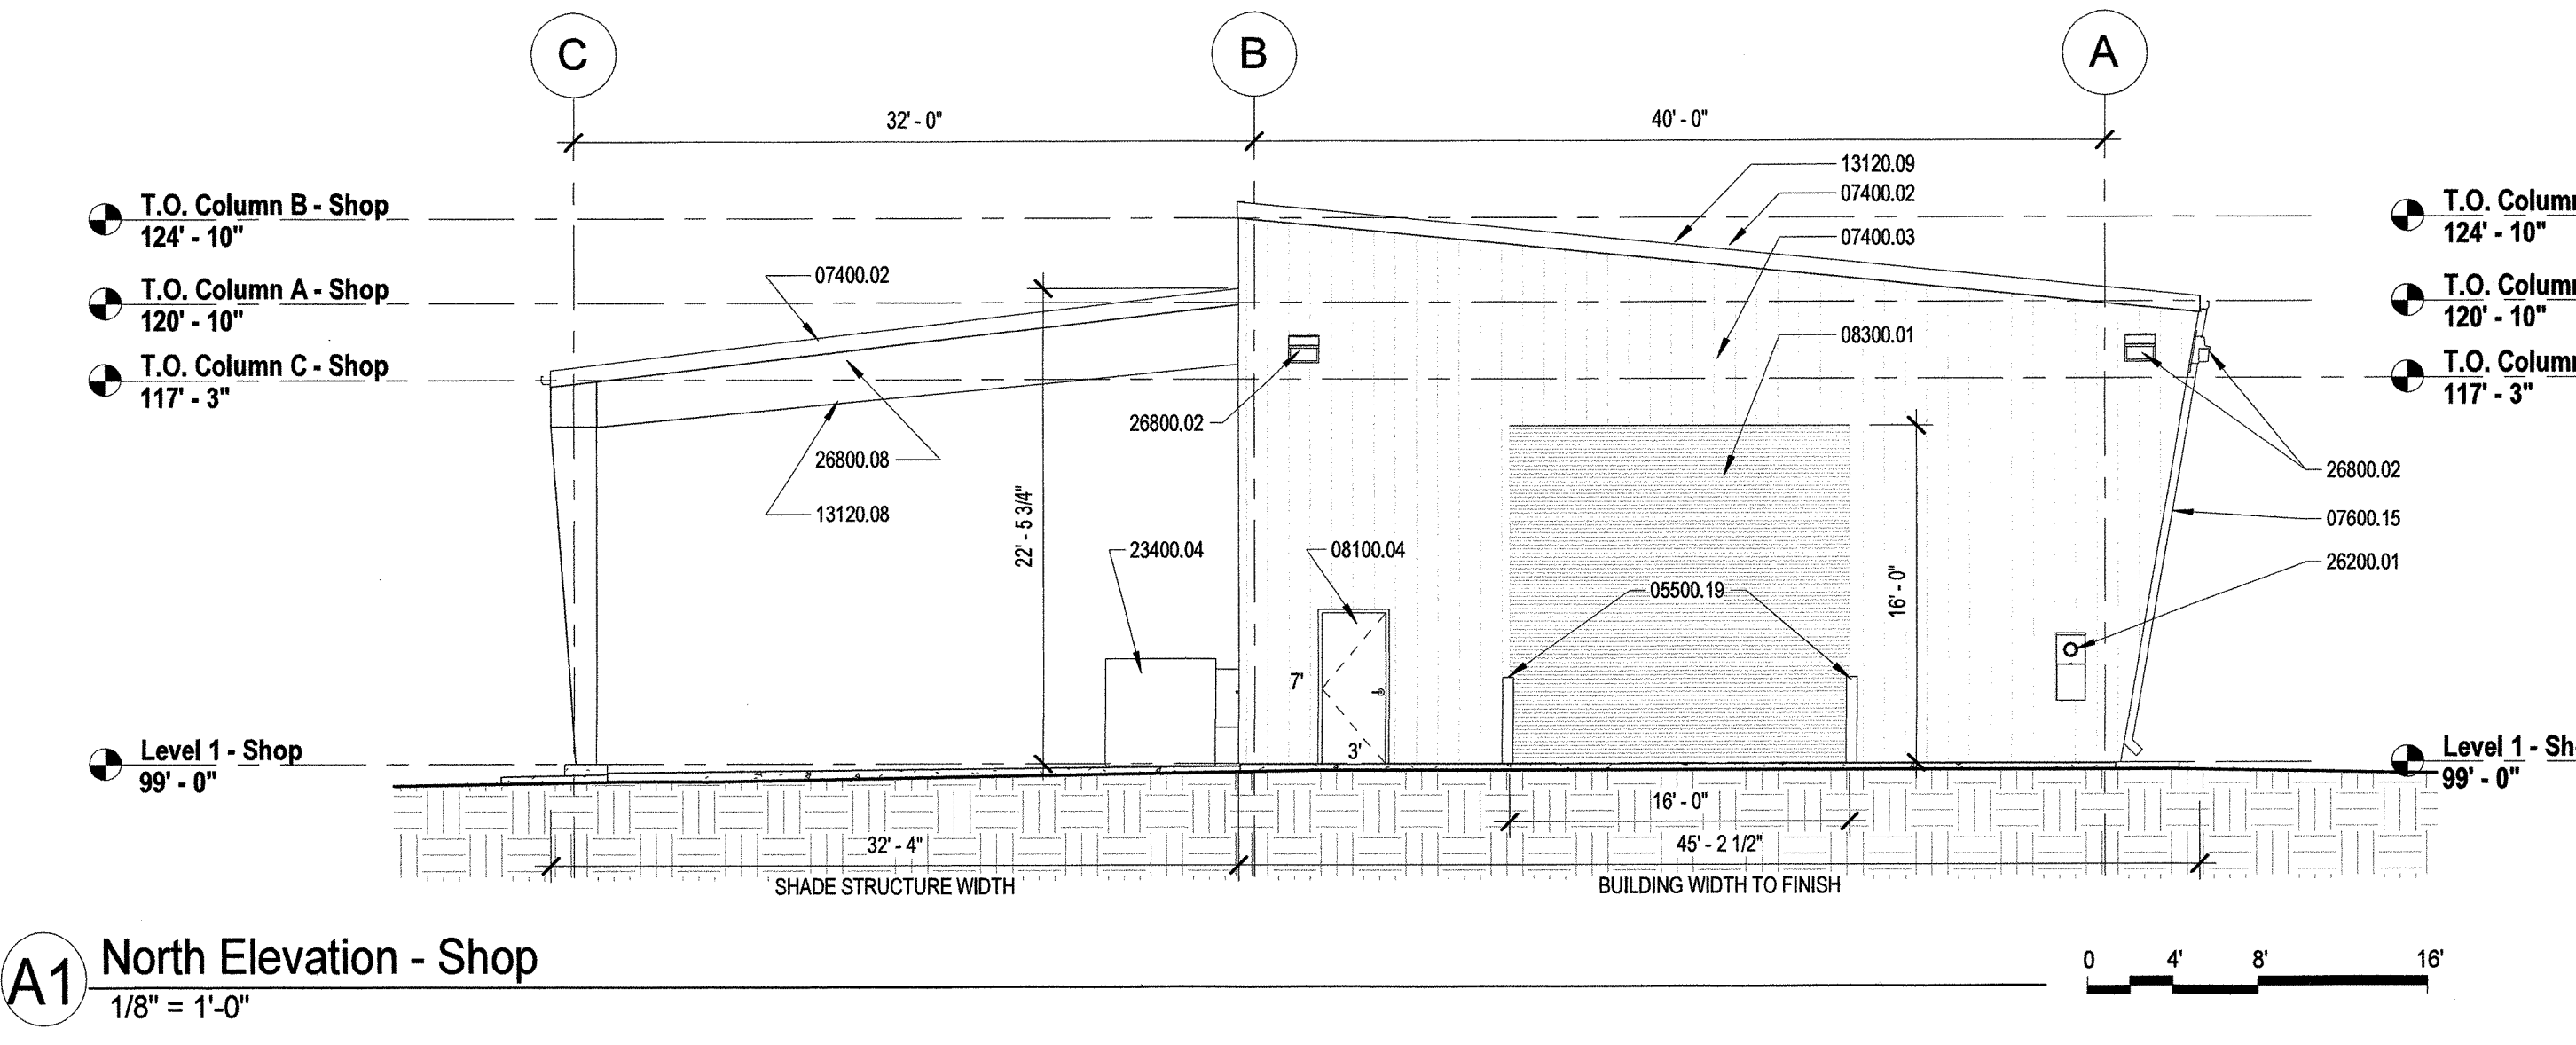
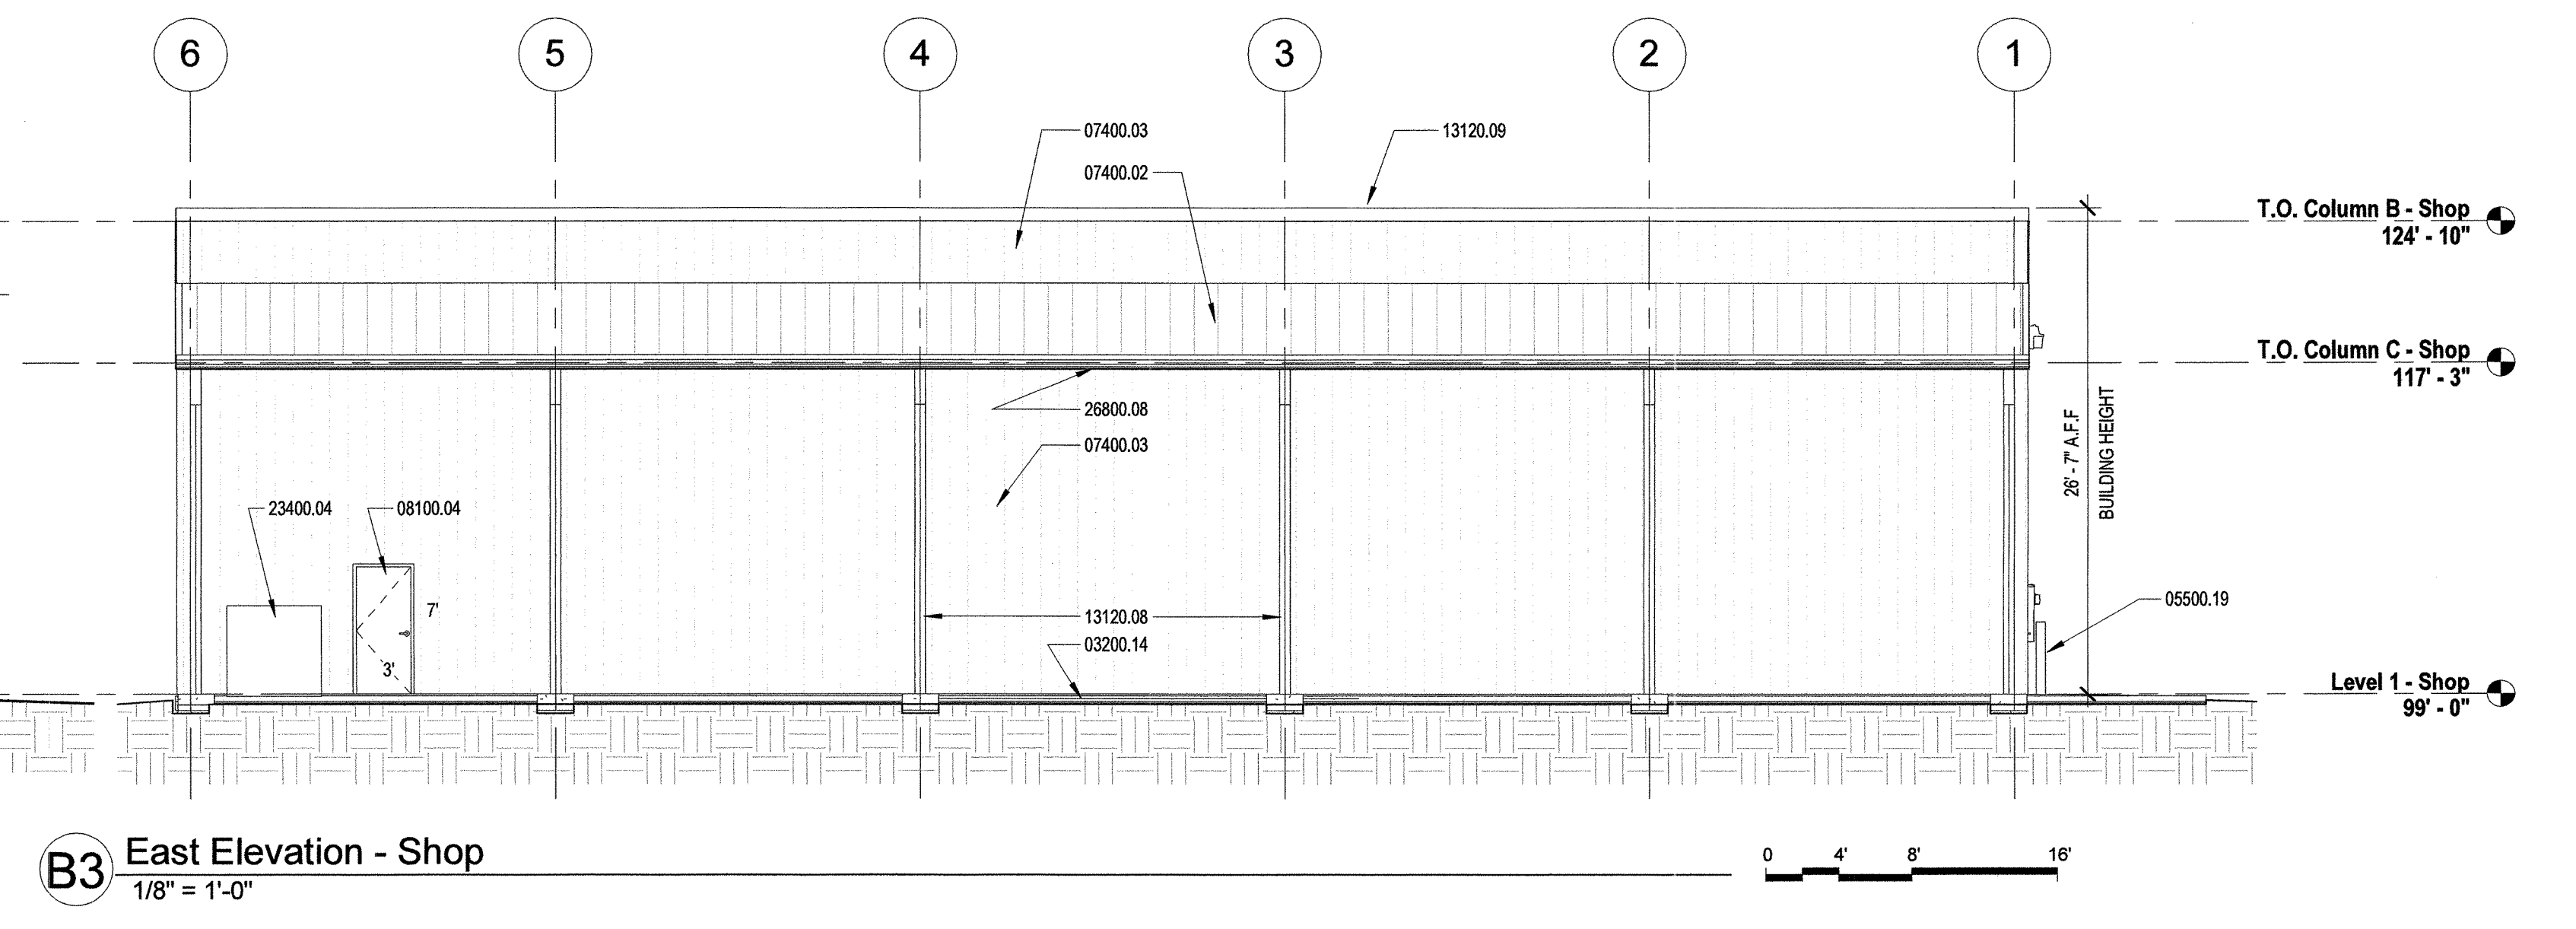
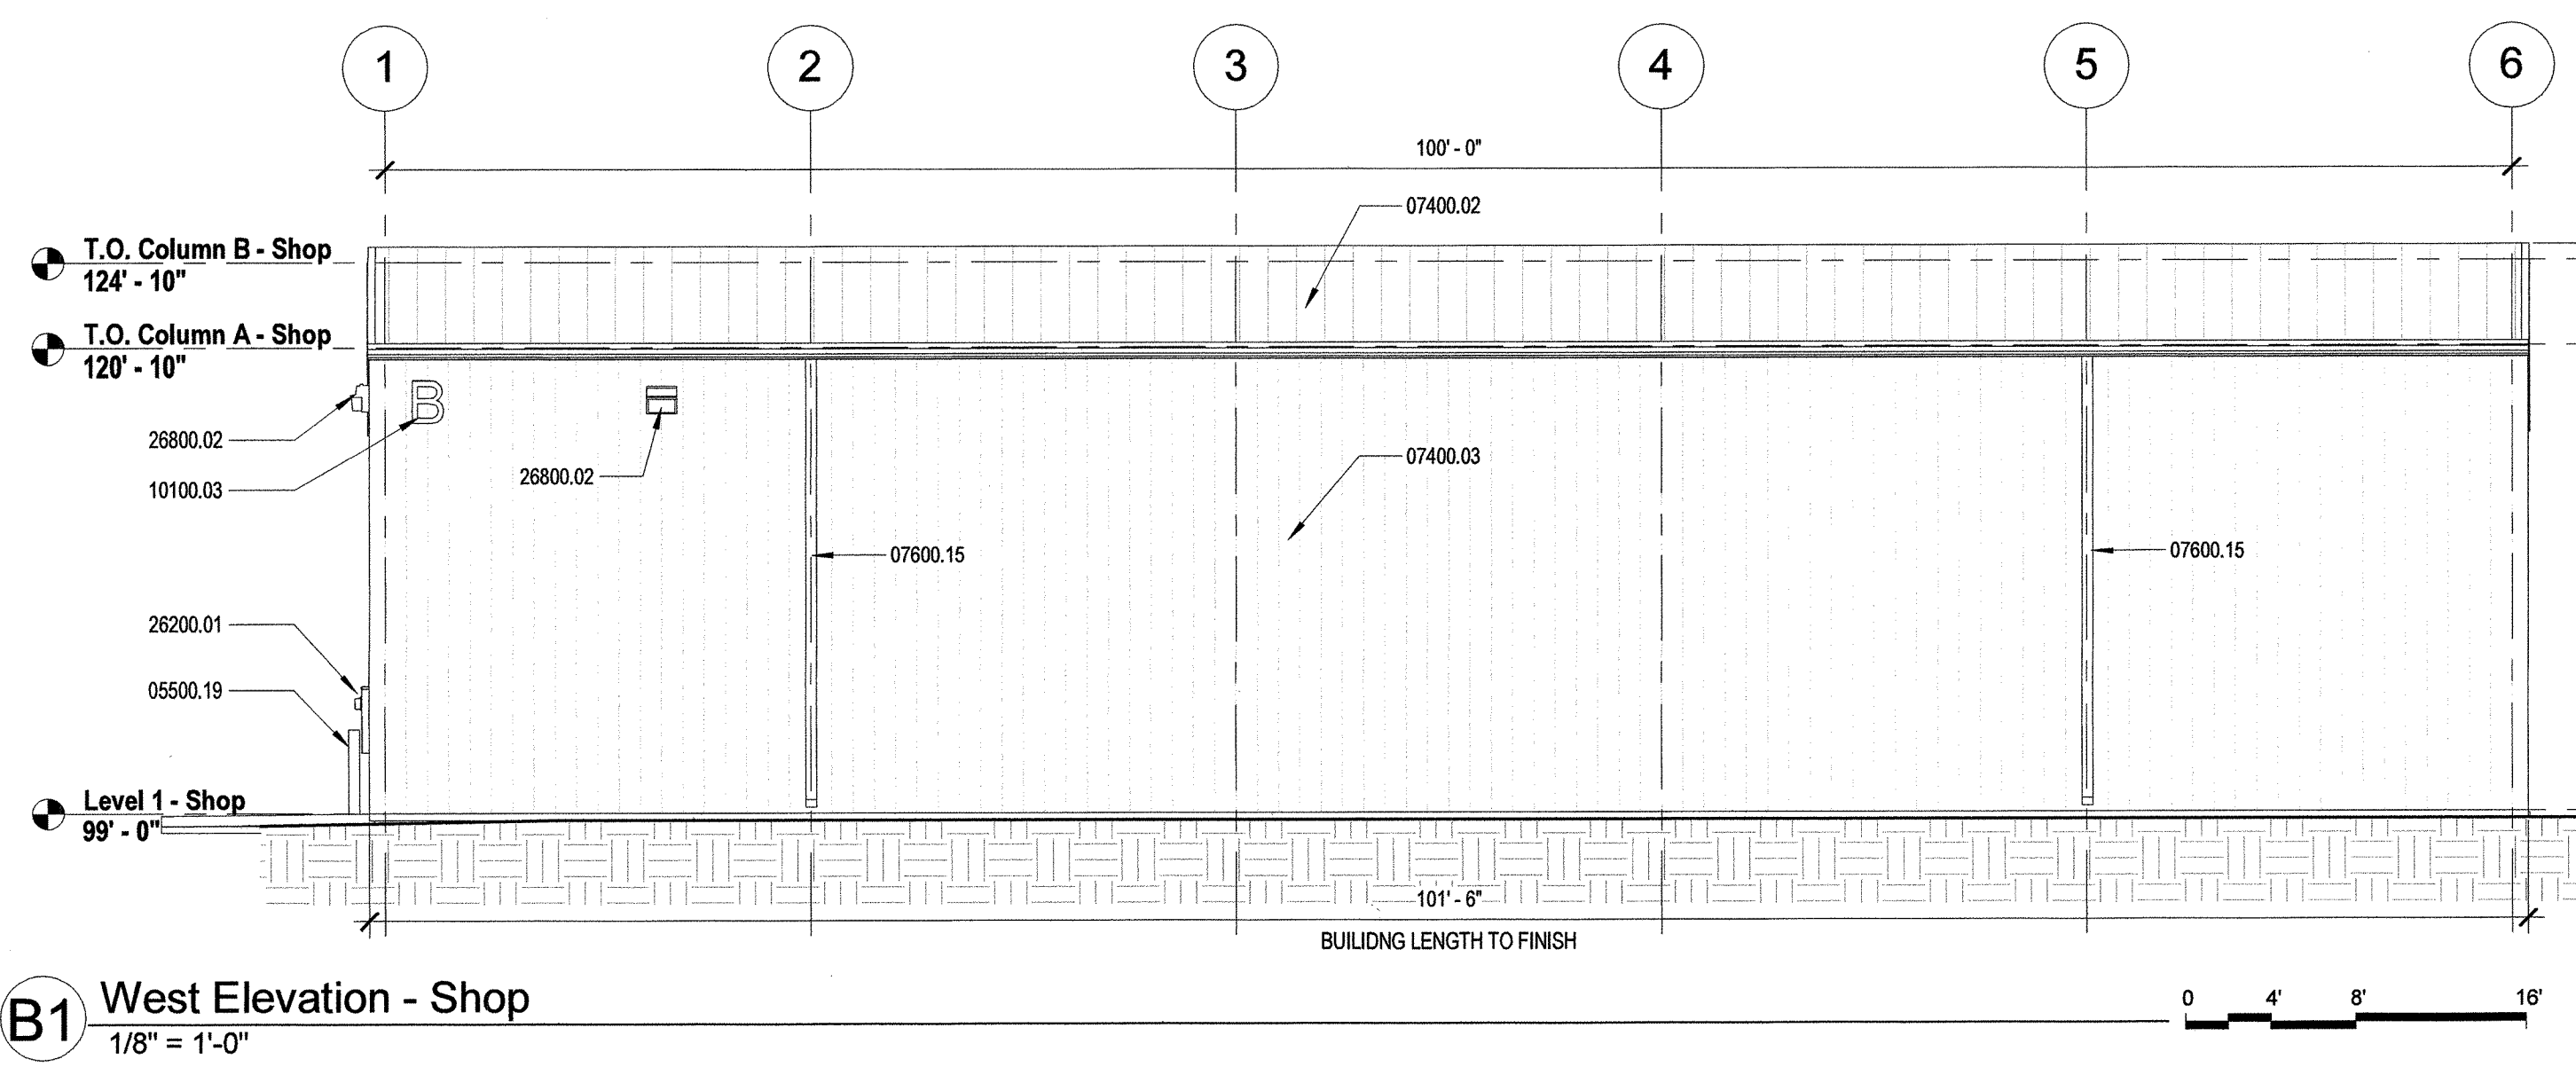
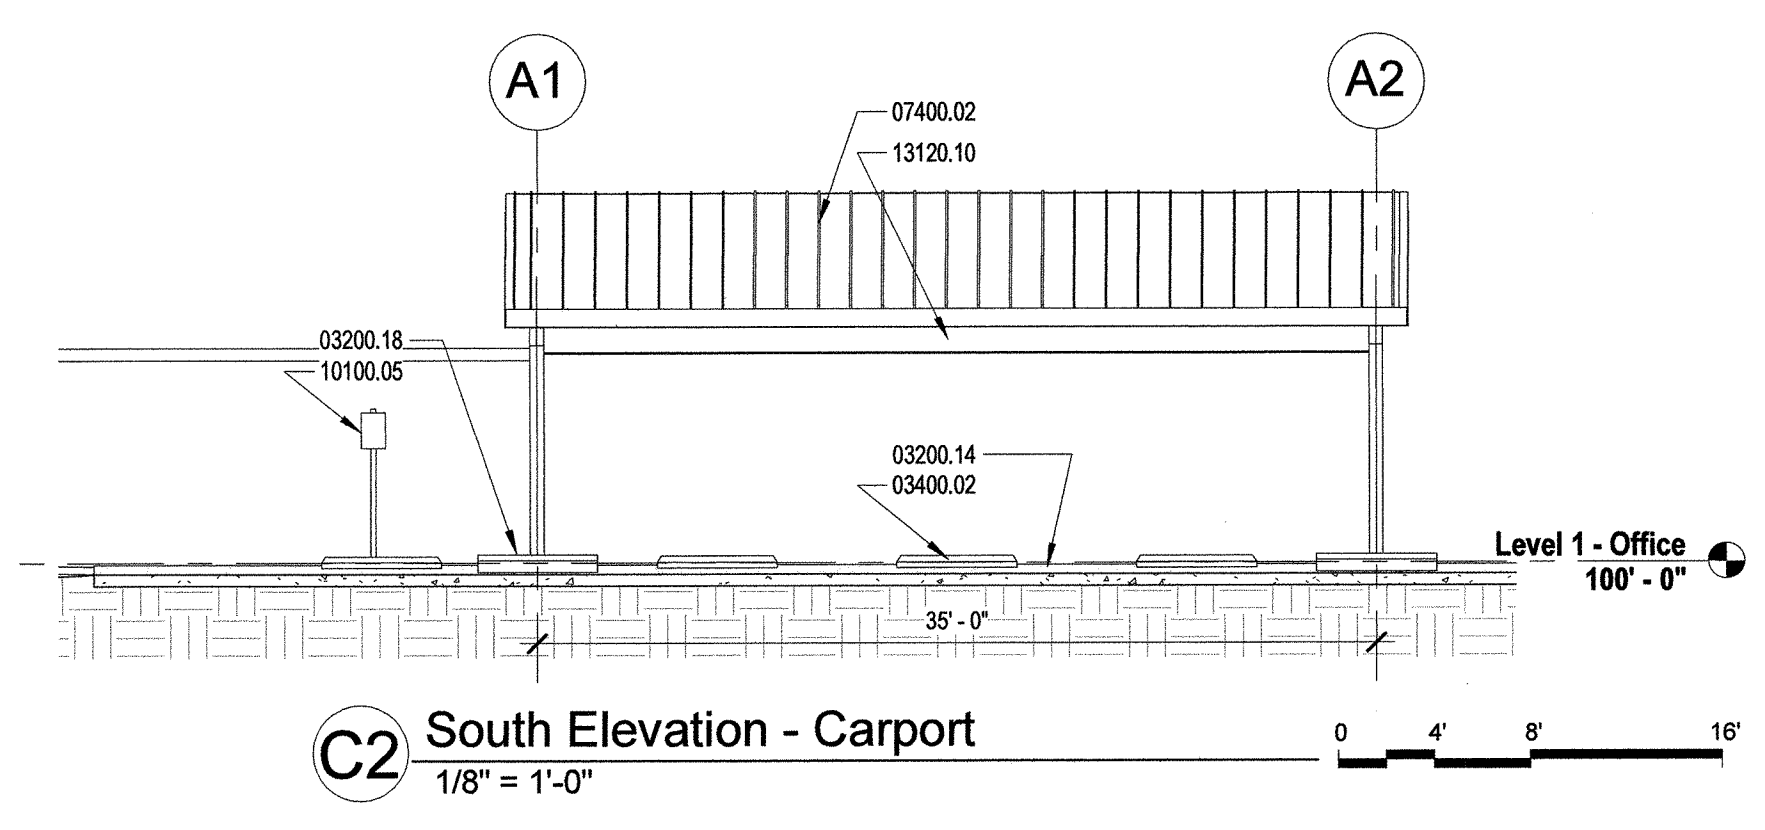
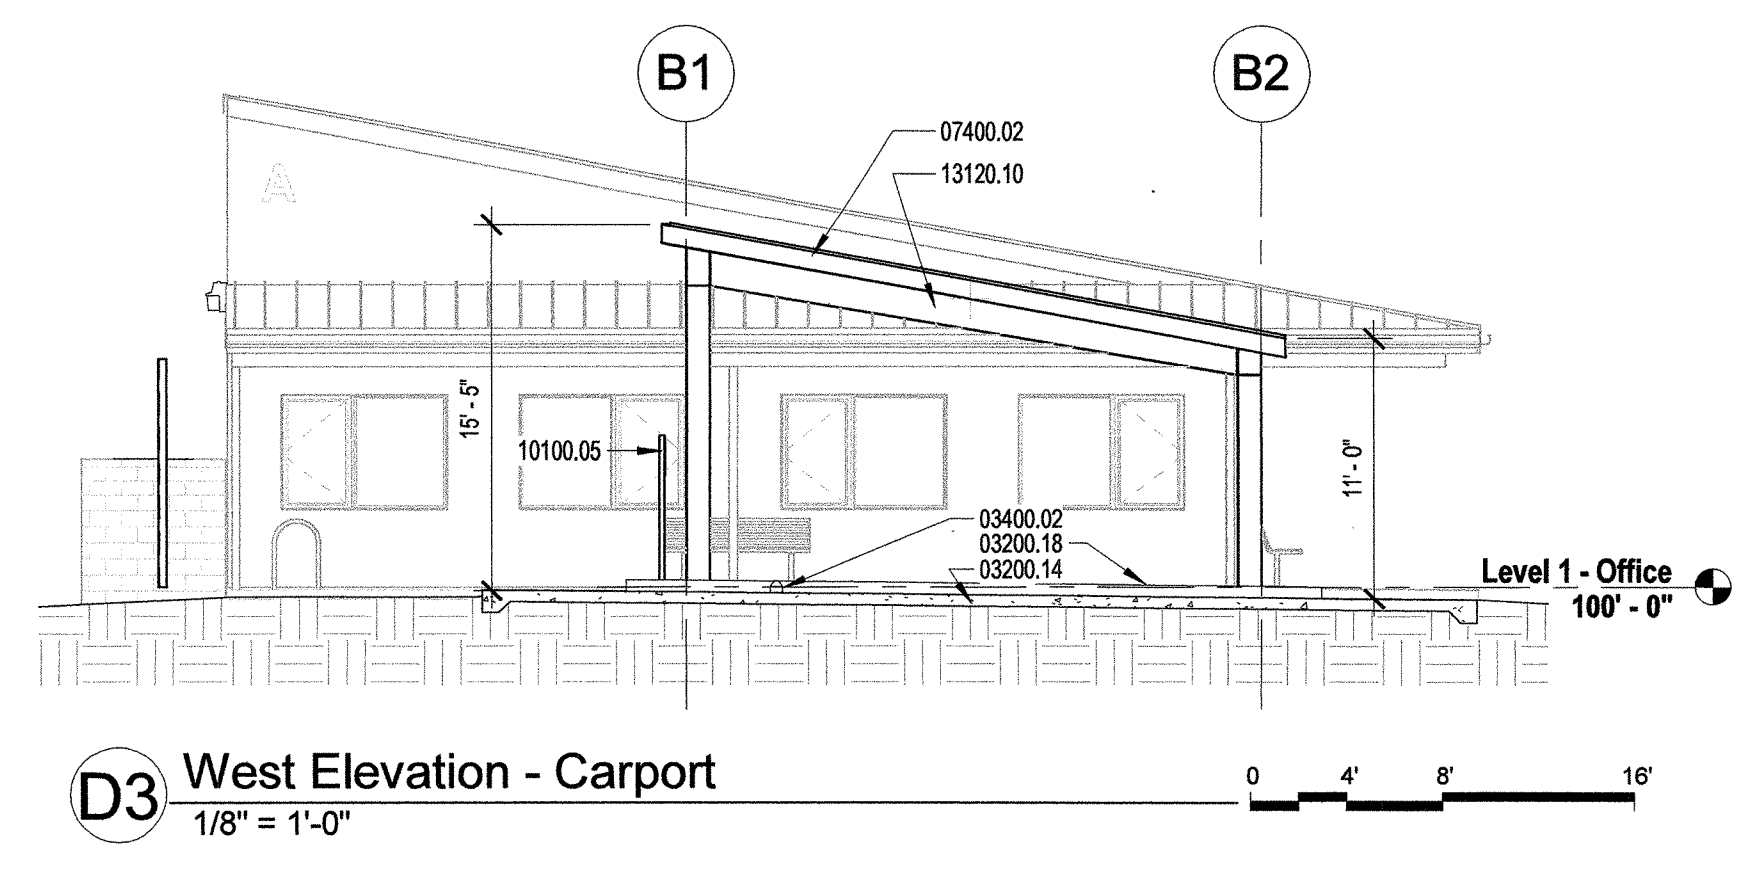


GENERAL NOTE: EXTERIOR LIGHT FIXTURES

LIGHT FIXTURES SHALL HAVE FULL CUT-OFF SHIELDS SO THAT NO FUGITIVE LIGHT ESCAPES BEYOND THE PROPERTY LINE. ALL LIGHT FIXTURES SHALL BE SHIELDED ACCORDINGLY.

KEYED NOTES:

- 03200.13 CONCRETE CURB PER COA STANDARD SPECIFICATIONS.
- 03200.14 6" THICK 3000 PSI CONCRETE DRIVE WITH #4 REBAR EACH WAY AT 16" O.C., CENTERED IN SLAB.
- 03400.02 6'-0" LONG PRE-CAST CONCRETE WHEEL STOP, TYPICAL.
- 05500.19 8" Ø STEEL PIPE BOLLARD FILLED WITH CONCRETE, TYPICAL. PRIME AND PAINT YELLOW.
- 07400.02 METAL ROOF PANELS: STANDING SEAM METAL ROOF, SILVER / GRAY COLOR.
- 07400.03 STANDARD VERTICAL METAL PANEL (PBR PROFILE OR SIMILAR), LIGHT GRAY COLOR.
- 07600.15 GALVANIZED METAL WALL ATTACHED DOWN LEADER PIPE.
- 08100.04 HOLLOW METAL DOOR AND FRAME, PRIME AND PAINT DARK GRAY.
- 08300.01 AUTOMATIC COILING OVERHEAD DOOR, DARK GRAY COLOR.
- 10100.03 BUILDING I.D. LETTER, 18" HIGH LETTER WITH MINIMUM 3" STROKE I.D. LETTER SHALL HAVE A CONTRASTING COLOR (PURPLE) TO THE BUILDING MATERIAL IT IS MOUNTED ON AND SHALL BE CLEARLY DISTINGUISHABLE FROM THE FIRE APPARATUS ACCESS ROAD.
- 10100.05 VAN ACCESSIBLE DISABLED PARKING SIGN.
- 13120.08 PRE-ENGINEERED METAL BUILDING LEAN-TO STRUCTURE, PRIME AND PAINT COLOR: SILVER / GRAY.
- 13120.09 PRE-ENGINEERED SINGLE SLOPE METAL BUILDING, COLOR: SILVER / GRAY.
- 13120.10 PRE-ENGINEERED SINGLE SLOPE METAL BUILDING CARPORT STRUCTURE, PRIME AND PAINT COLOR: SILVER / GRAY.
- 23400.04 EVAPORATIVE COOLER.
- 26200.01 ELECTRIC SERVICE AND METER.
- 26800.02 WALL MOUNTED LIGHT FIXTURE, 20'-0" MAX. ABOVE FINISHED GRADE. SEE ELECTRICAL.
- 26800.08 LIGHT FIXTURE LOCATED BELOW STRUCTURE.

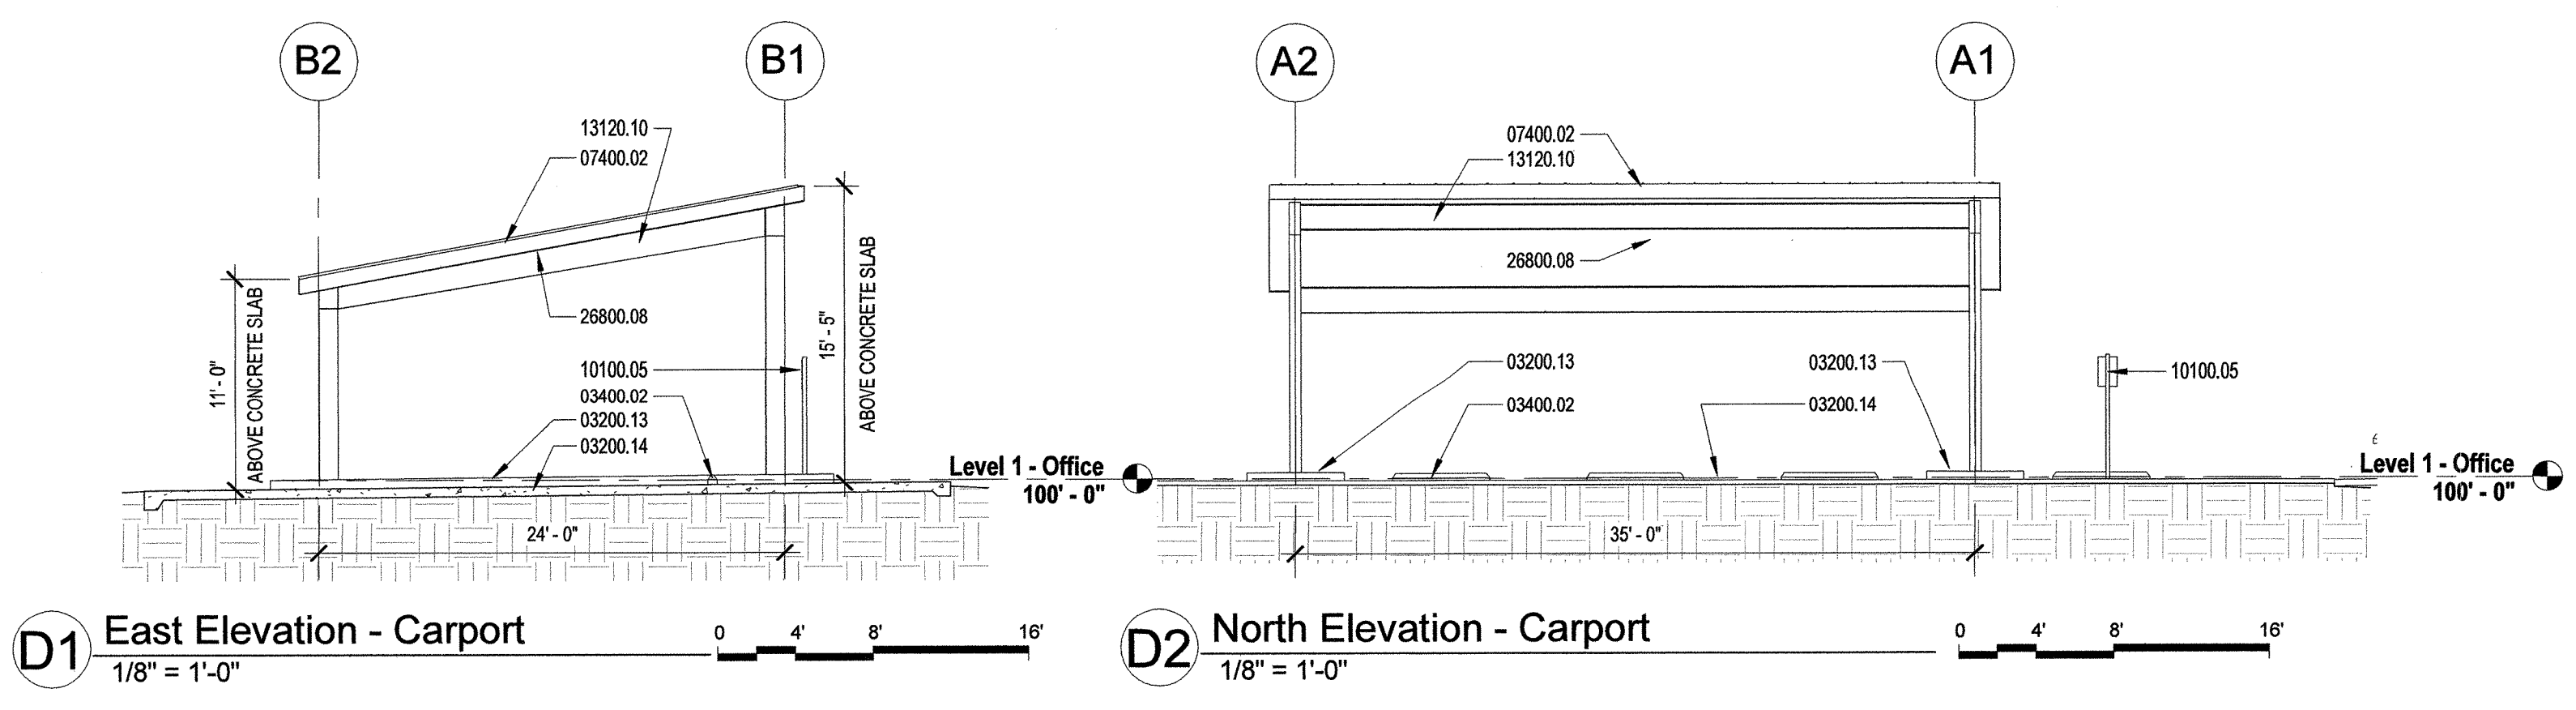

LEE GAMELSKY ARCHITECTS P.C.
 2412 MILES ROAD SE
 ALBUQUERQUE, NM 87106
 505.842.3865 FAX 505.842.1699
 lee@lganm.com

STATE OF NEW MEXICO
 LEE D. GAMELSKY
 No. 1931
 REGISTERED ARCHITECT

L&C TRANSPORT OFFICE AND SHOP

108 94th St. NW, Albuquerque, New Mexico 87121

PROJECT ARCHITECT: LEE GAMELSKY, AIA
 PROJECT #: []
 Date: 30 APRIL 2018

EXTERIOR ELEVATIONS - PRE-ENGINEERED METAL BUILDING & CARPORT

By: WTB
 SHEET DEVELOPMENT PLAN
 Sheet 6 Of 7
A-201

5/1/2018 10:18:15 AM