
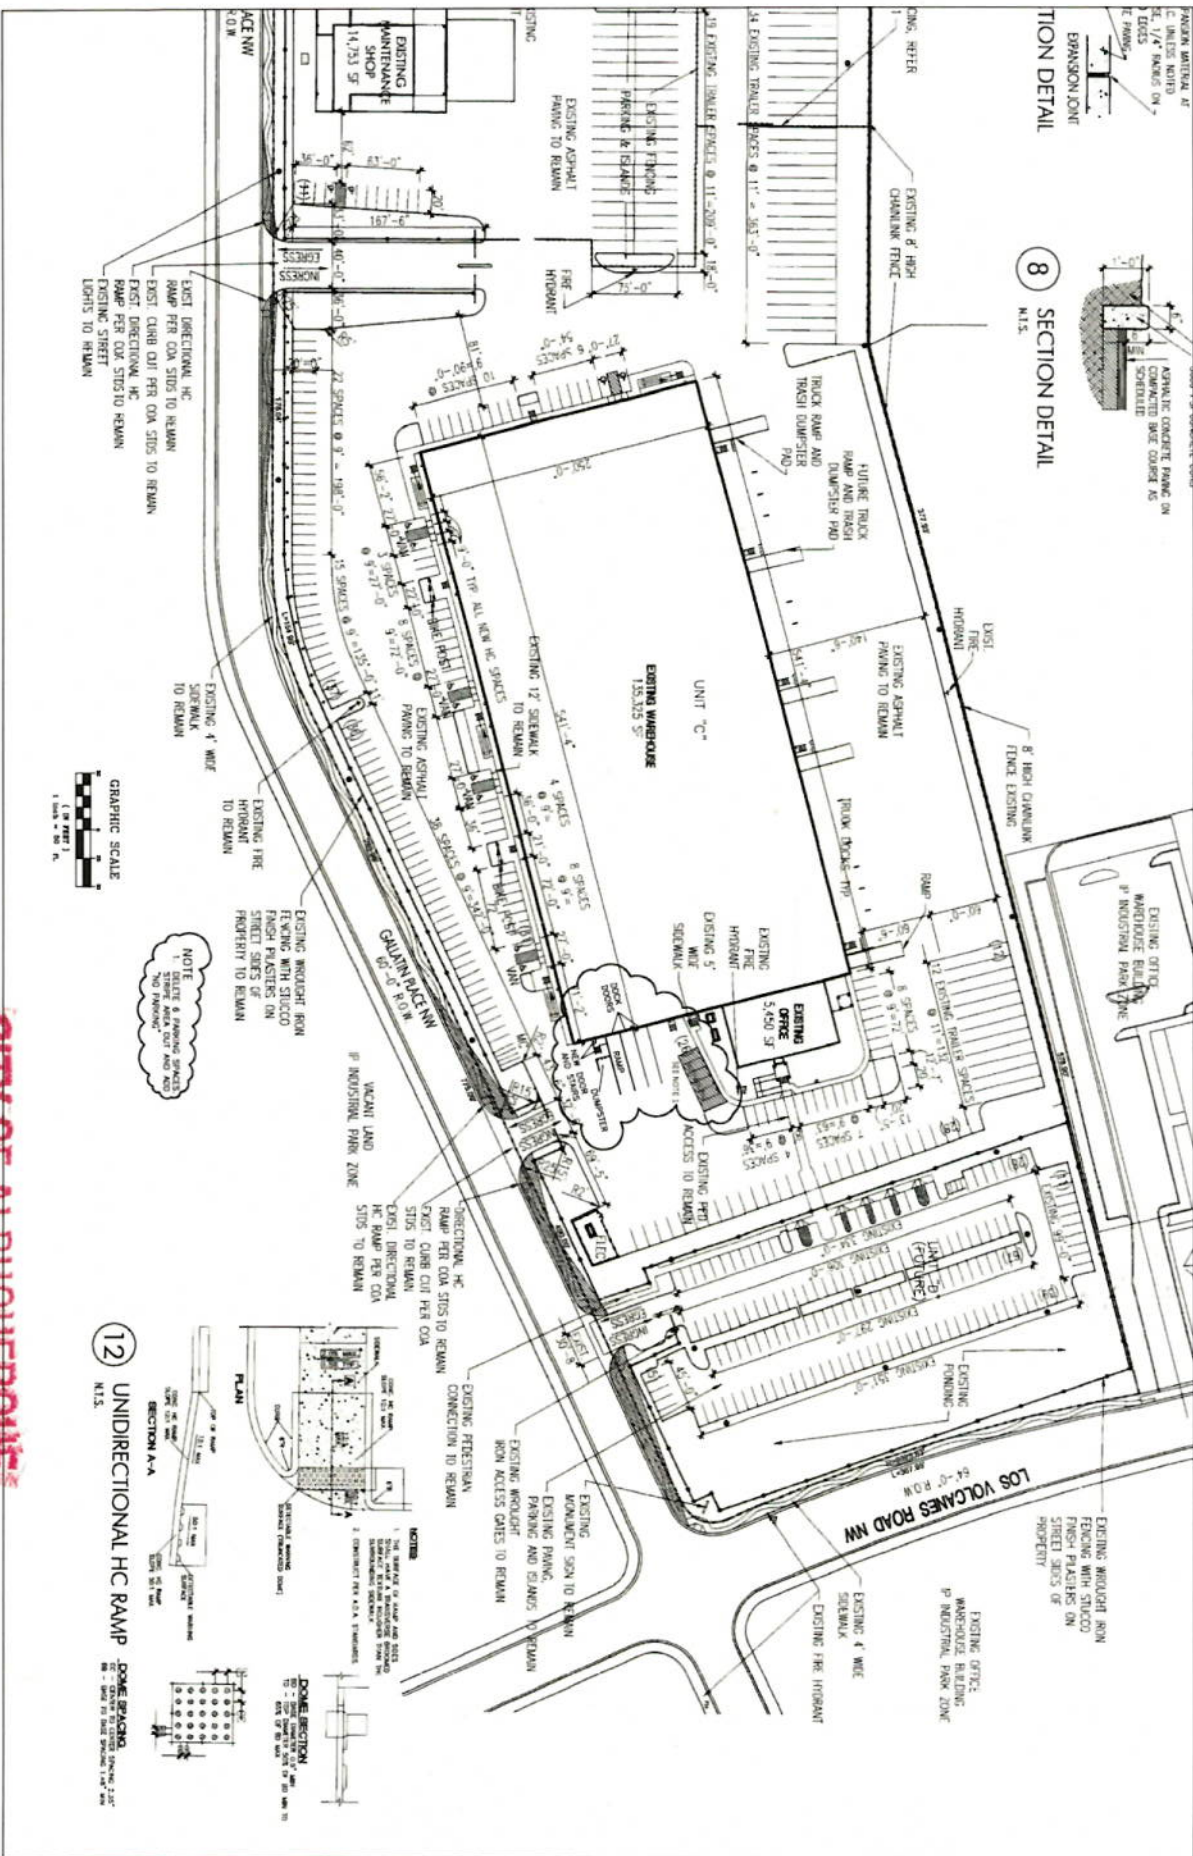


SECTION 8
SECTION DETAIL
M.I.S.

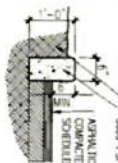

12 UNIDIRECTIONAL HC RAMP
N.T.S.

—DOME BRACING.
 CT - CENTER TO CENTER SPACING 2.25
 IN - GIRD TO GIRD SPACING 1.68" MIN