




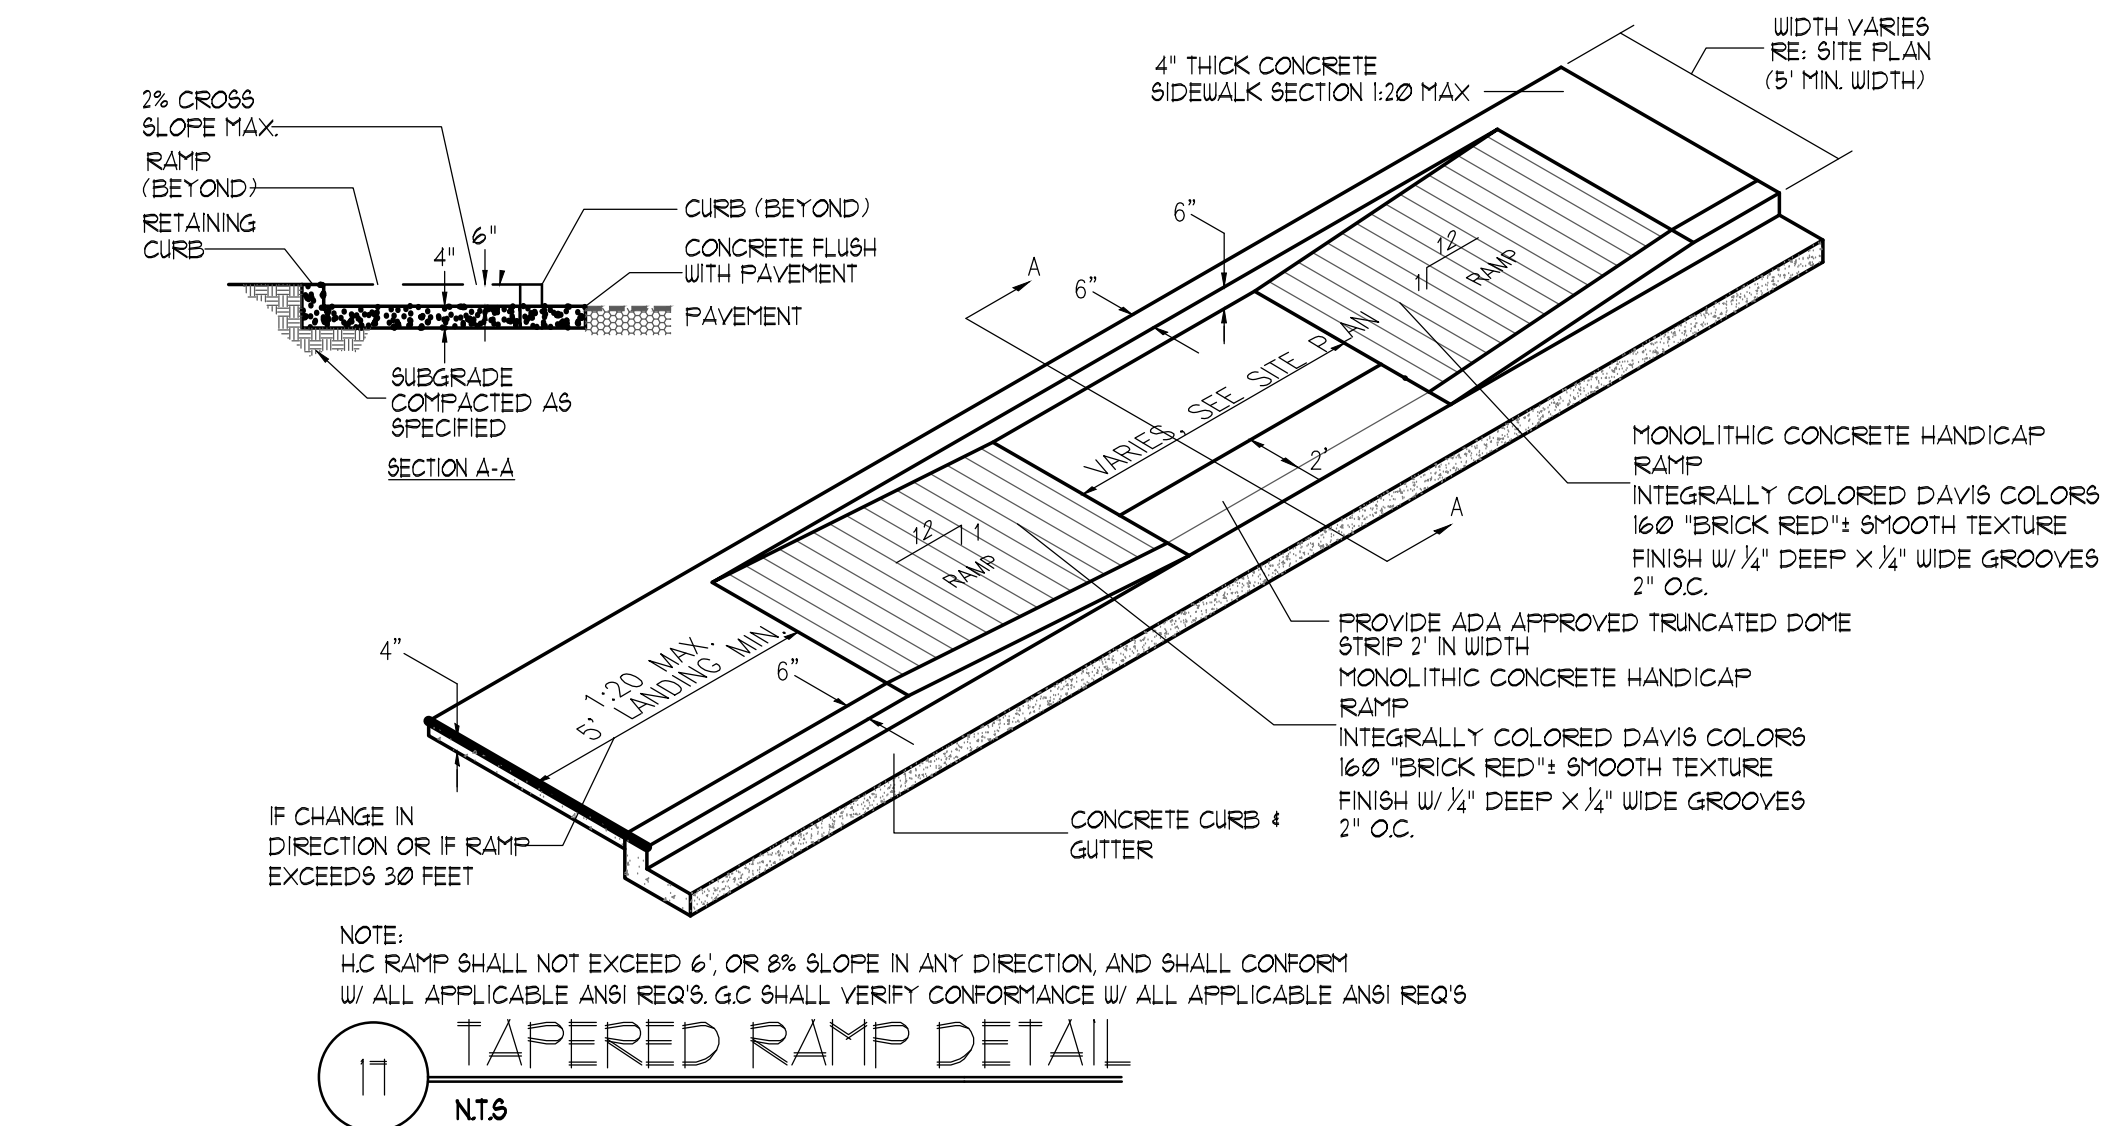


17 TAPERED RAMP DETAIL
NTS

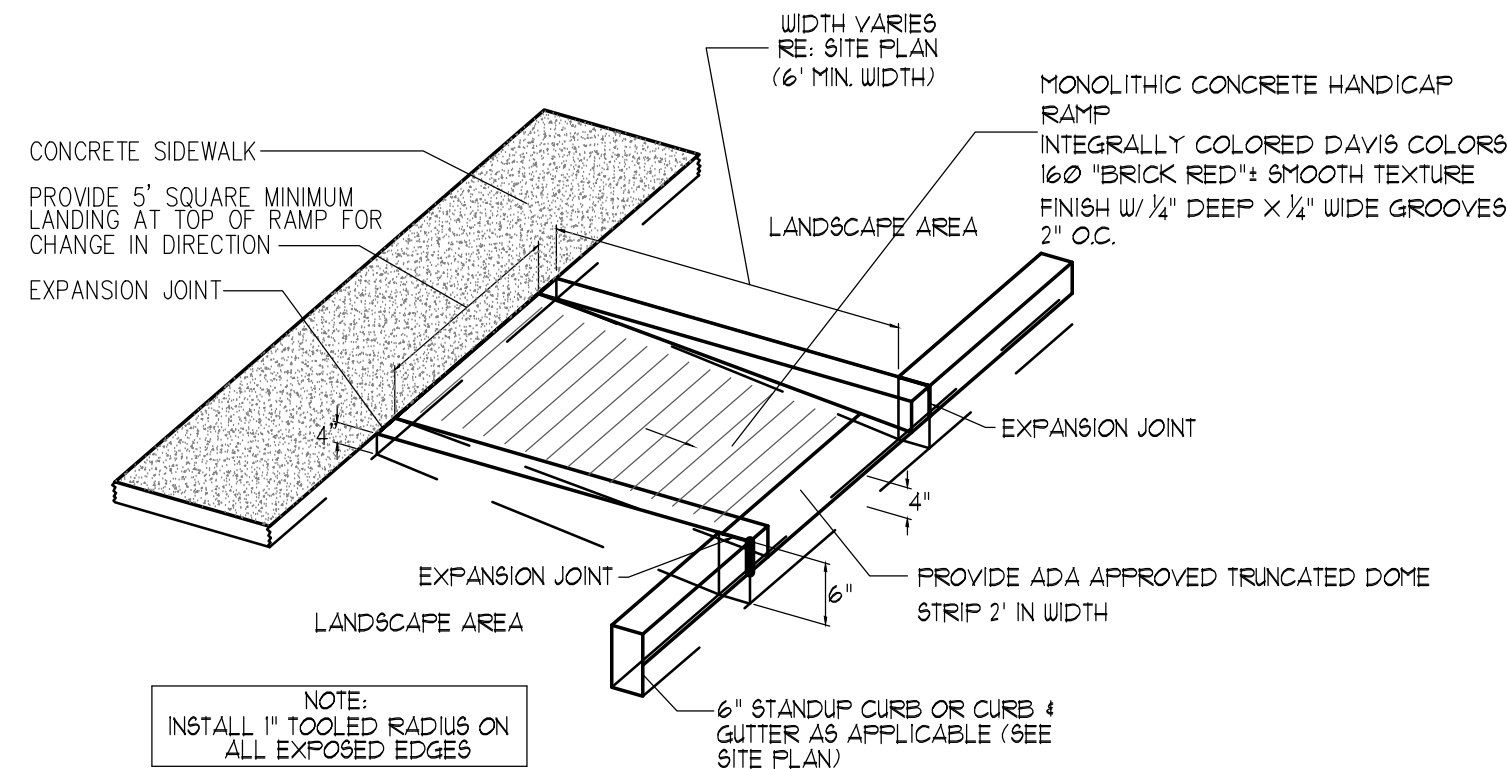


16 CURBED RAMP DETAIL
NTS

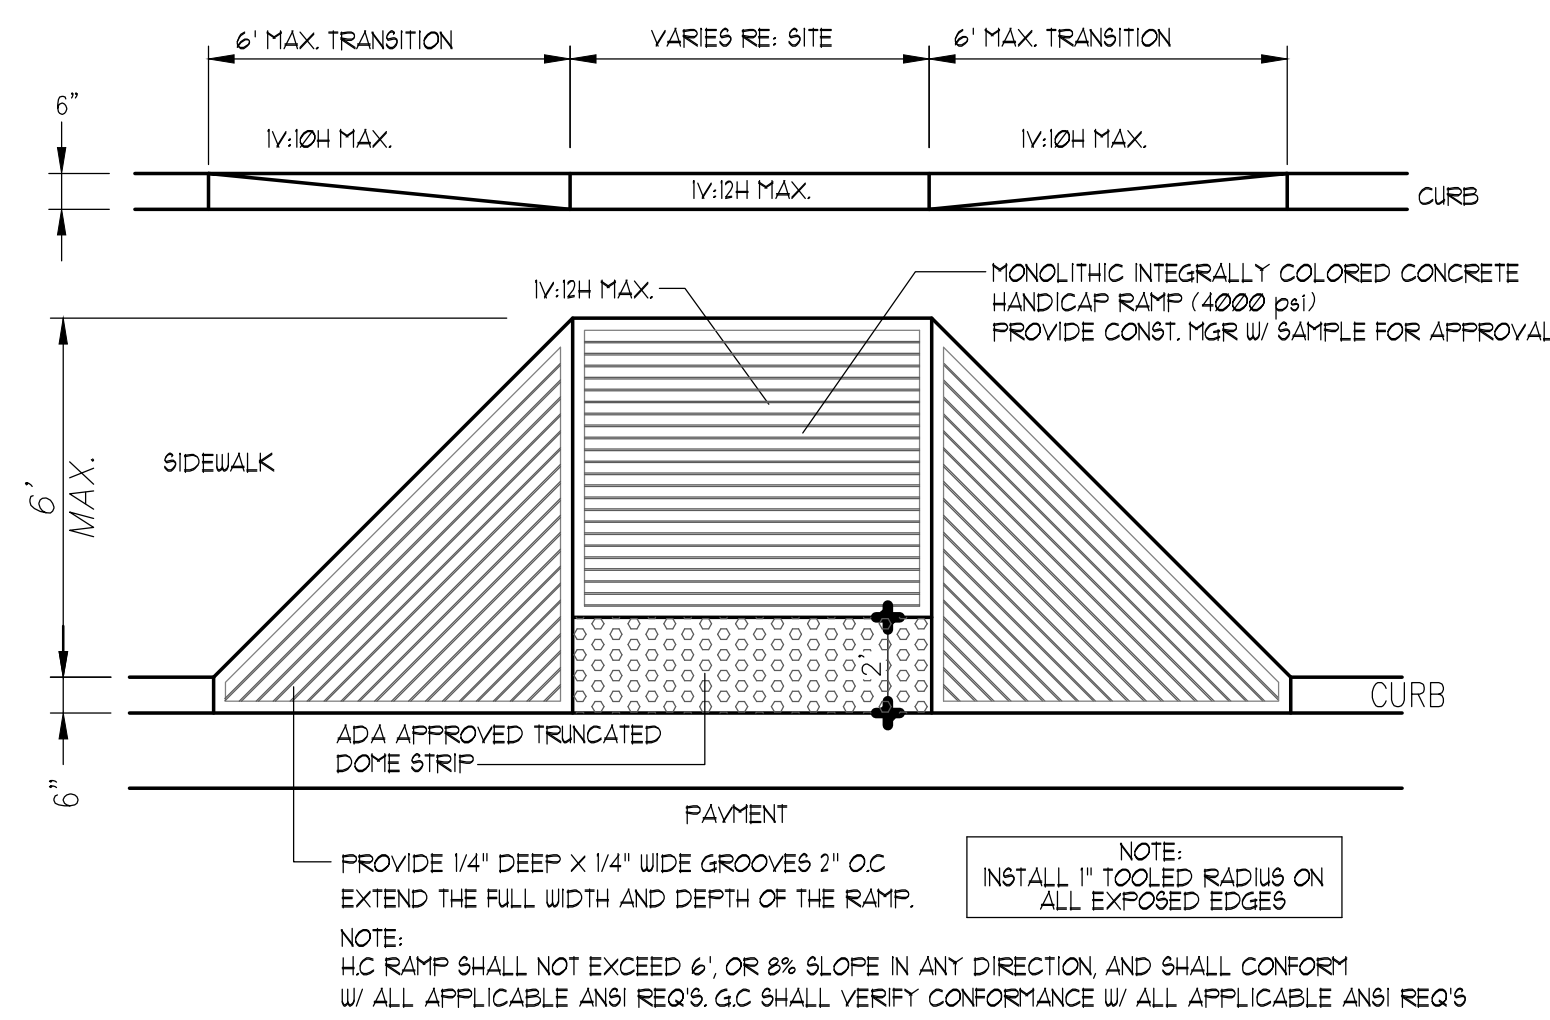


15 FLARED H.C. RAMP
NTS

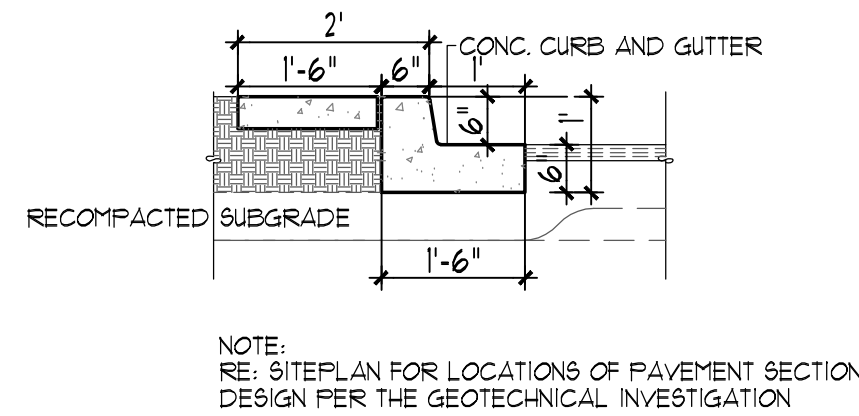


11 ISLAND CURB DETAIL
NTS

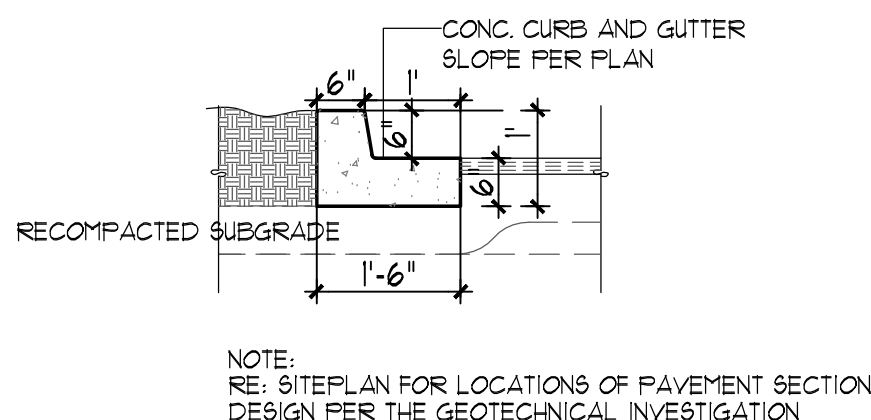


10 TYPICAL CURB DETAIL
NTS

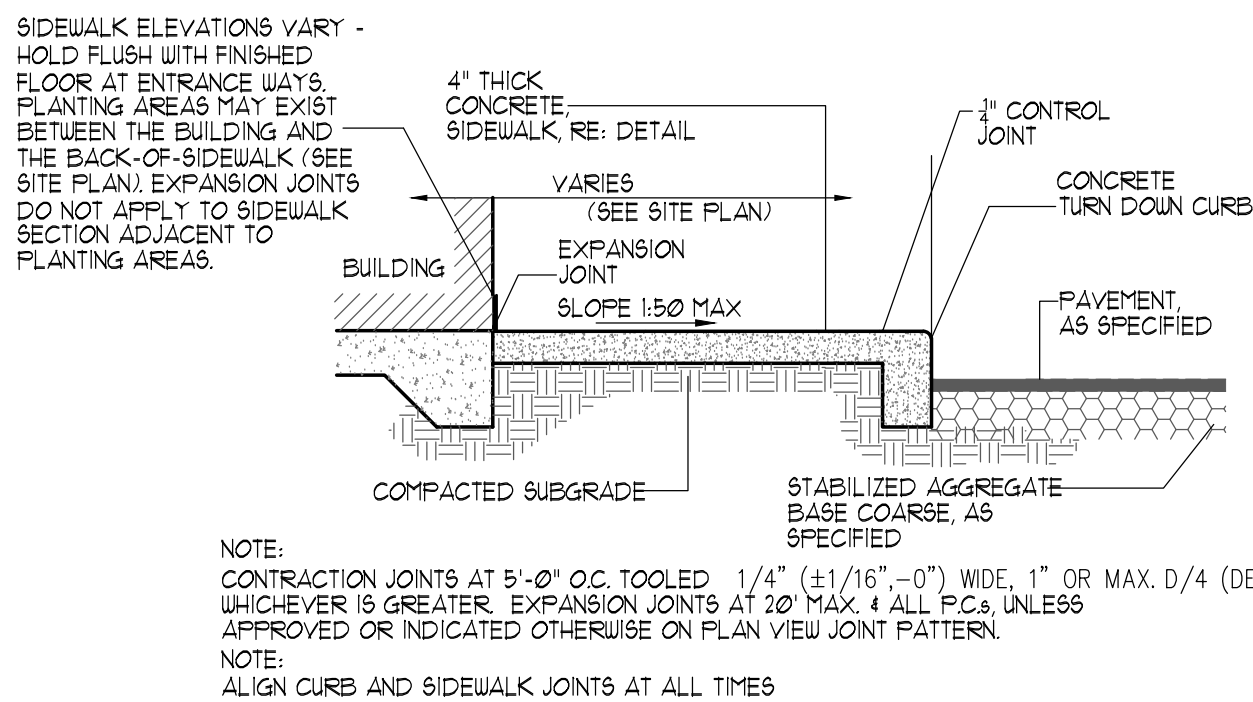


8 SIDEWALK WITH TURNDOWN CURB SEC.
NTS

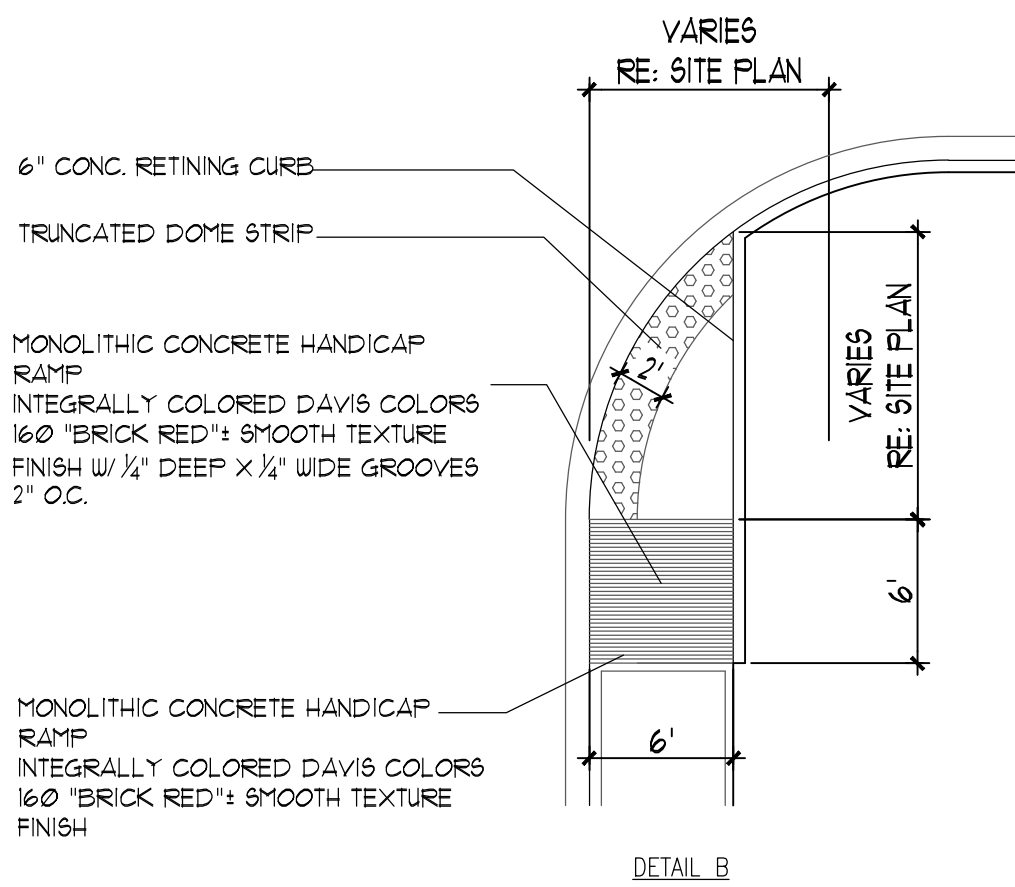


5 END ISLAND WITH WALK RAMP
NTS

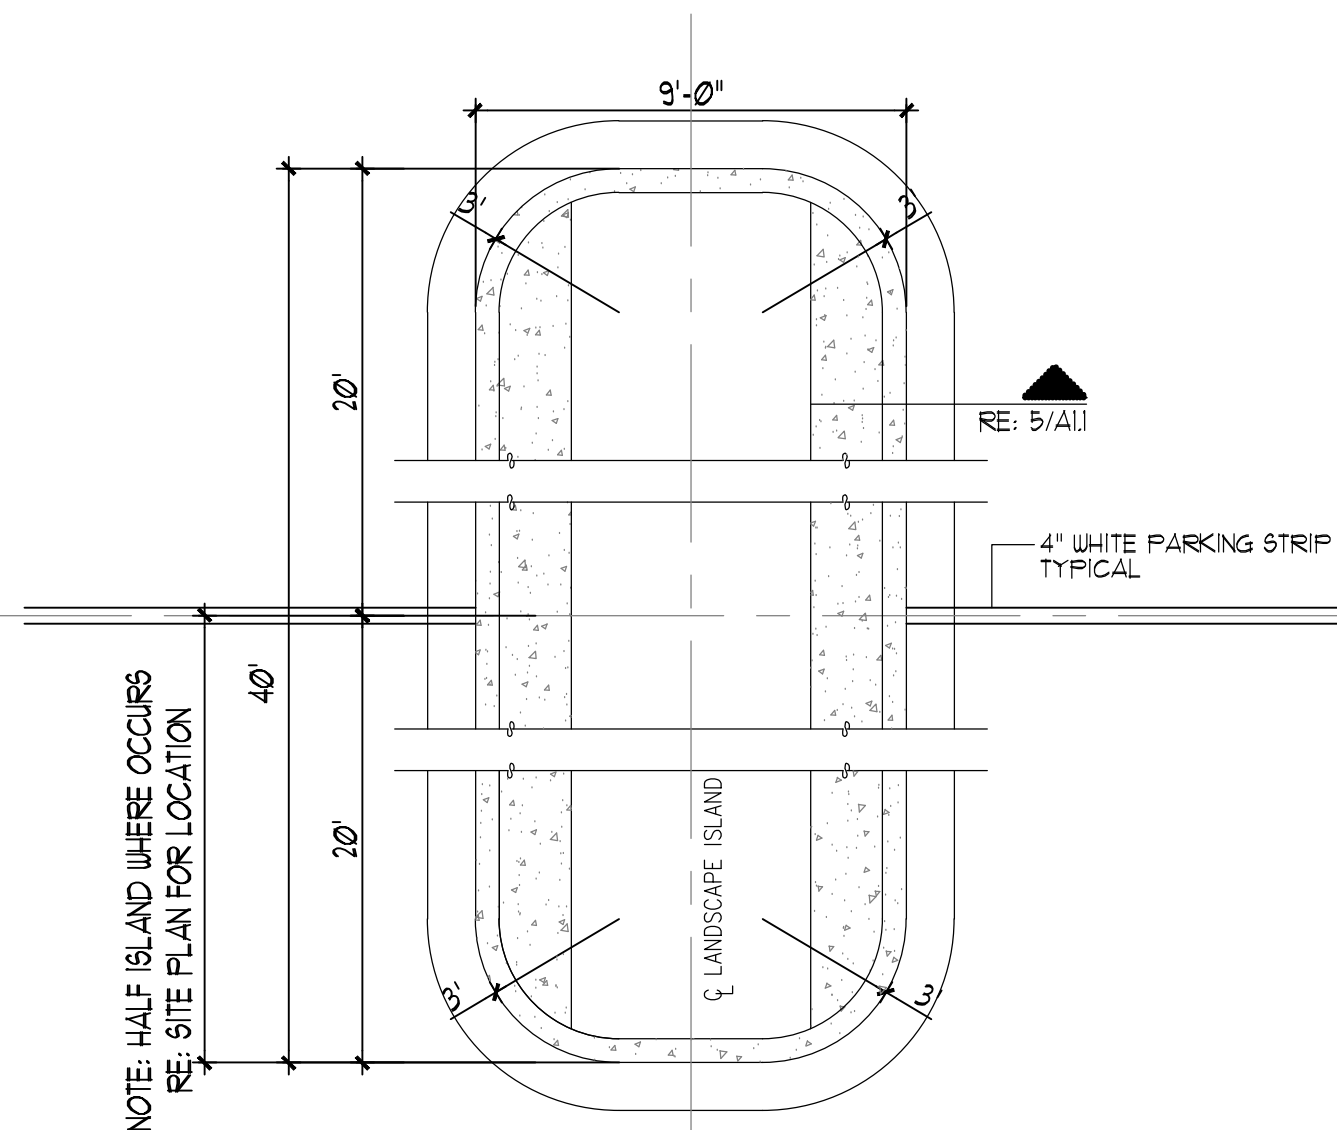


9 ISLAND DETAIL
NTS

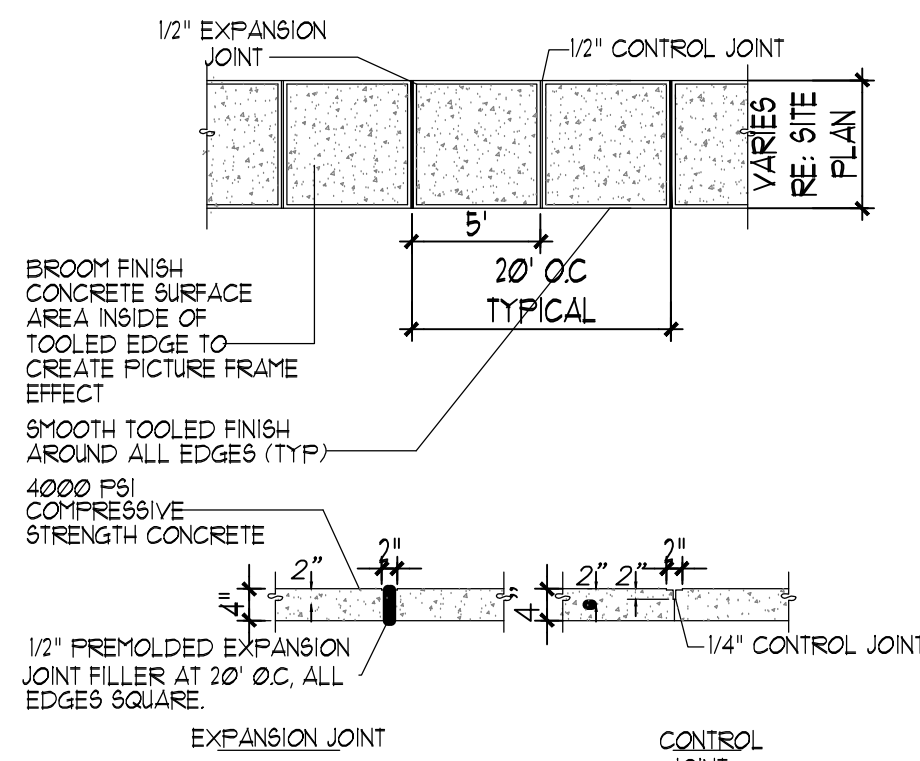


7 TYPICAL SIDEWALK
NTS

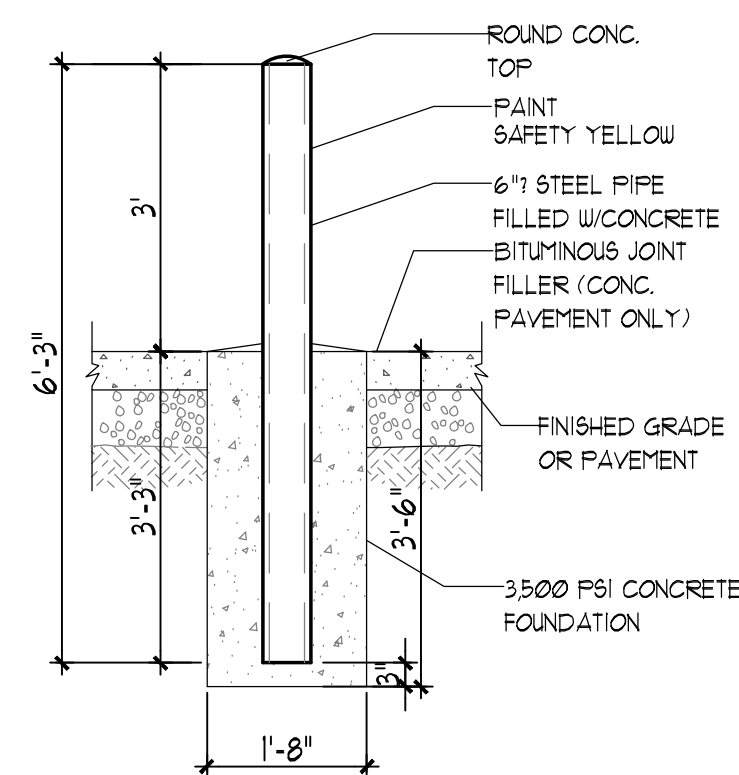

4 BOLLARD DETAIL
NTS

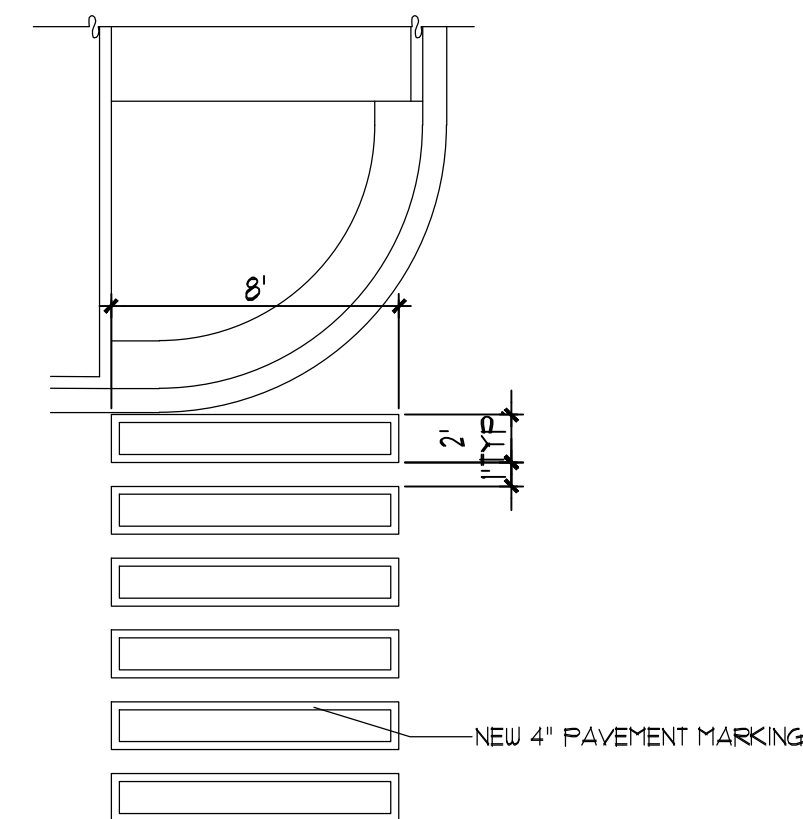

6 TYPICAL CONC. CROSSWALK
NTS

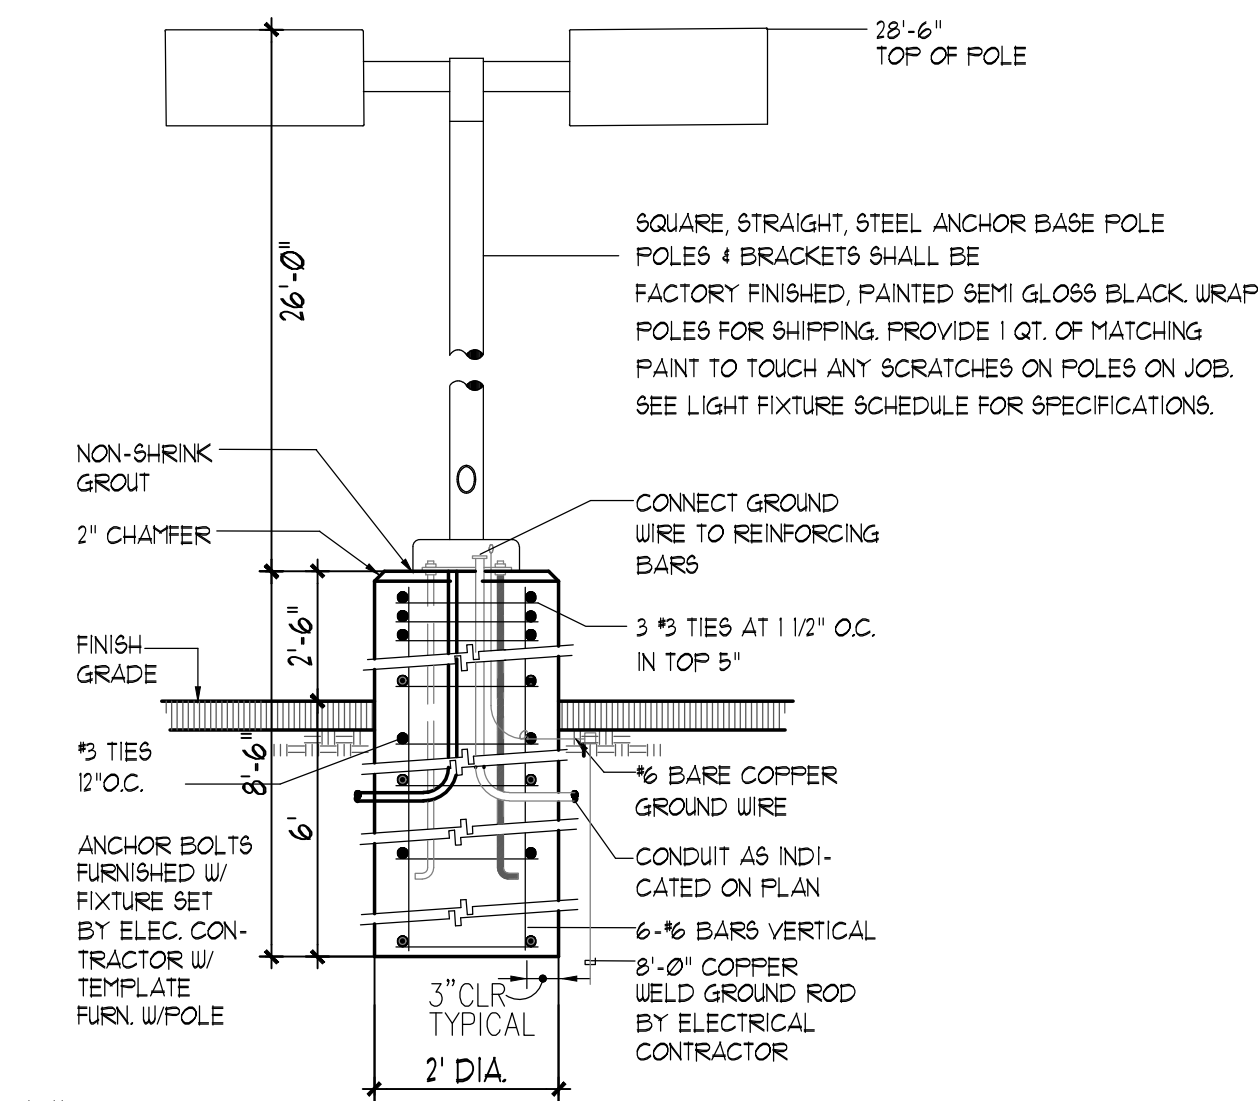

NOTE:
1. MANUFACTURER SHALL WARRANT THAT THE COMPLETE ASSEMBLY, FIXTURES, POLE, BASE, SHALL WITH STAND MIN 30 MPH SUSTAINED WIND LOAD OR AS REQUIRED BY LOCAL AGENCY, WHICH EVER IS GREATER.
2. CONTRACTOR SHALL VERIFY THAT ALL CONTRACTOR INSTALLED LIGHTS COMPLY WITH LOCAL CODE REQUIREMENTS
3. SHOULD EXISTING POLE HEIGHT TO BE MATCHED EXCEED 22' GENERAL CONTRACTOR SHALL VERIFY W/ ARCHITECT ADEQUACY OF DESIGN SHOWN PRIOR TO INSTALL

3 LIGHT POLE DETAIL
NTS

REV	DATE	BY	REVISION
A			
A			
A			
A			
A			

MODULUS ARCHITECTS
100 SUN AVENUE N.E., Ste 305
ALBUQUERQUE, NEW MEXICO 87109
PHONE (505) 338-1499 FAX (505) 338-1498

STATE OF NEW MEXICO
STEPHEN A. DUNBAR
No. 4218
REGISTERED ARCHITECT

20Jan2020

PROJECT TITLE
COTTONWOOD MALL
10000 Cools Bypass NW
ALBUQUERQUE, NEW MEXICO 87114

PROJECT MANAGER
DEAN MODEN

DRAWN BY
DMM

SHEET TITLE
SITE DETAILS

DATE
07.15.2019

SCALE
AS NOTED

sheet-
A1.1

g.