

E

—

D

—


C

—

B

—


A

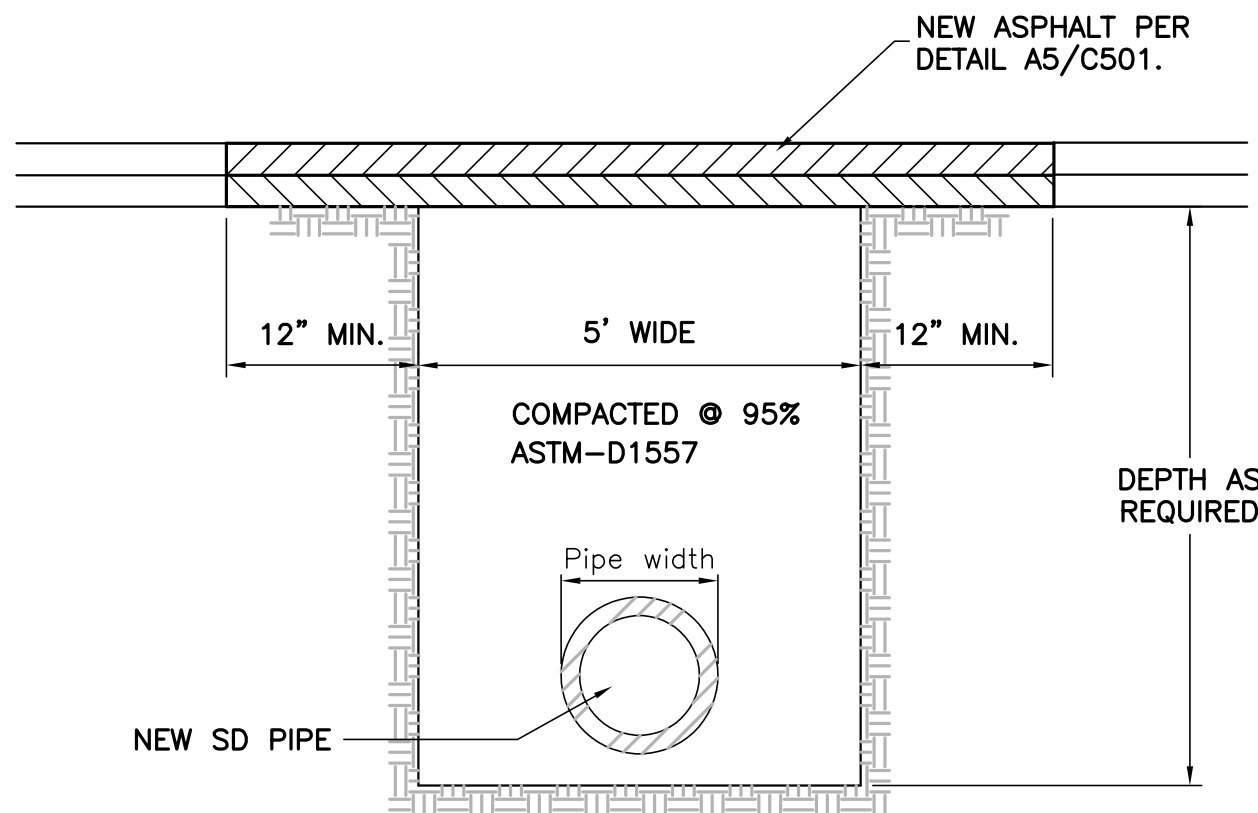

D1

UTILITY TRENCHING DETAIL


SCALE: NOT TO SCALE

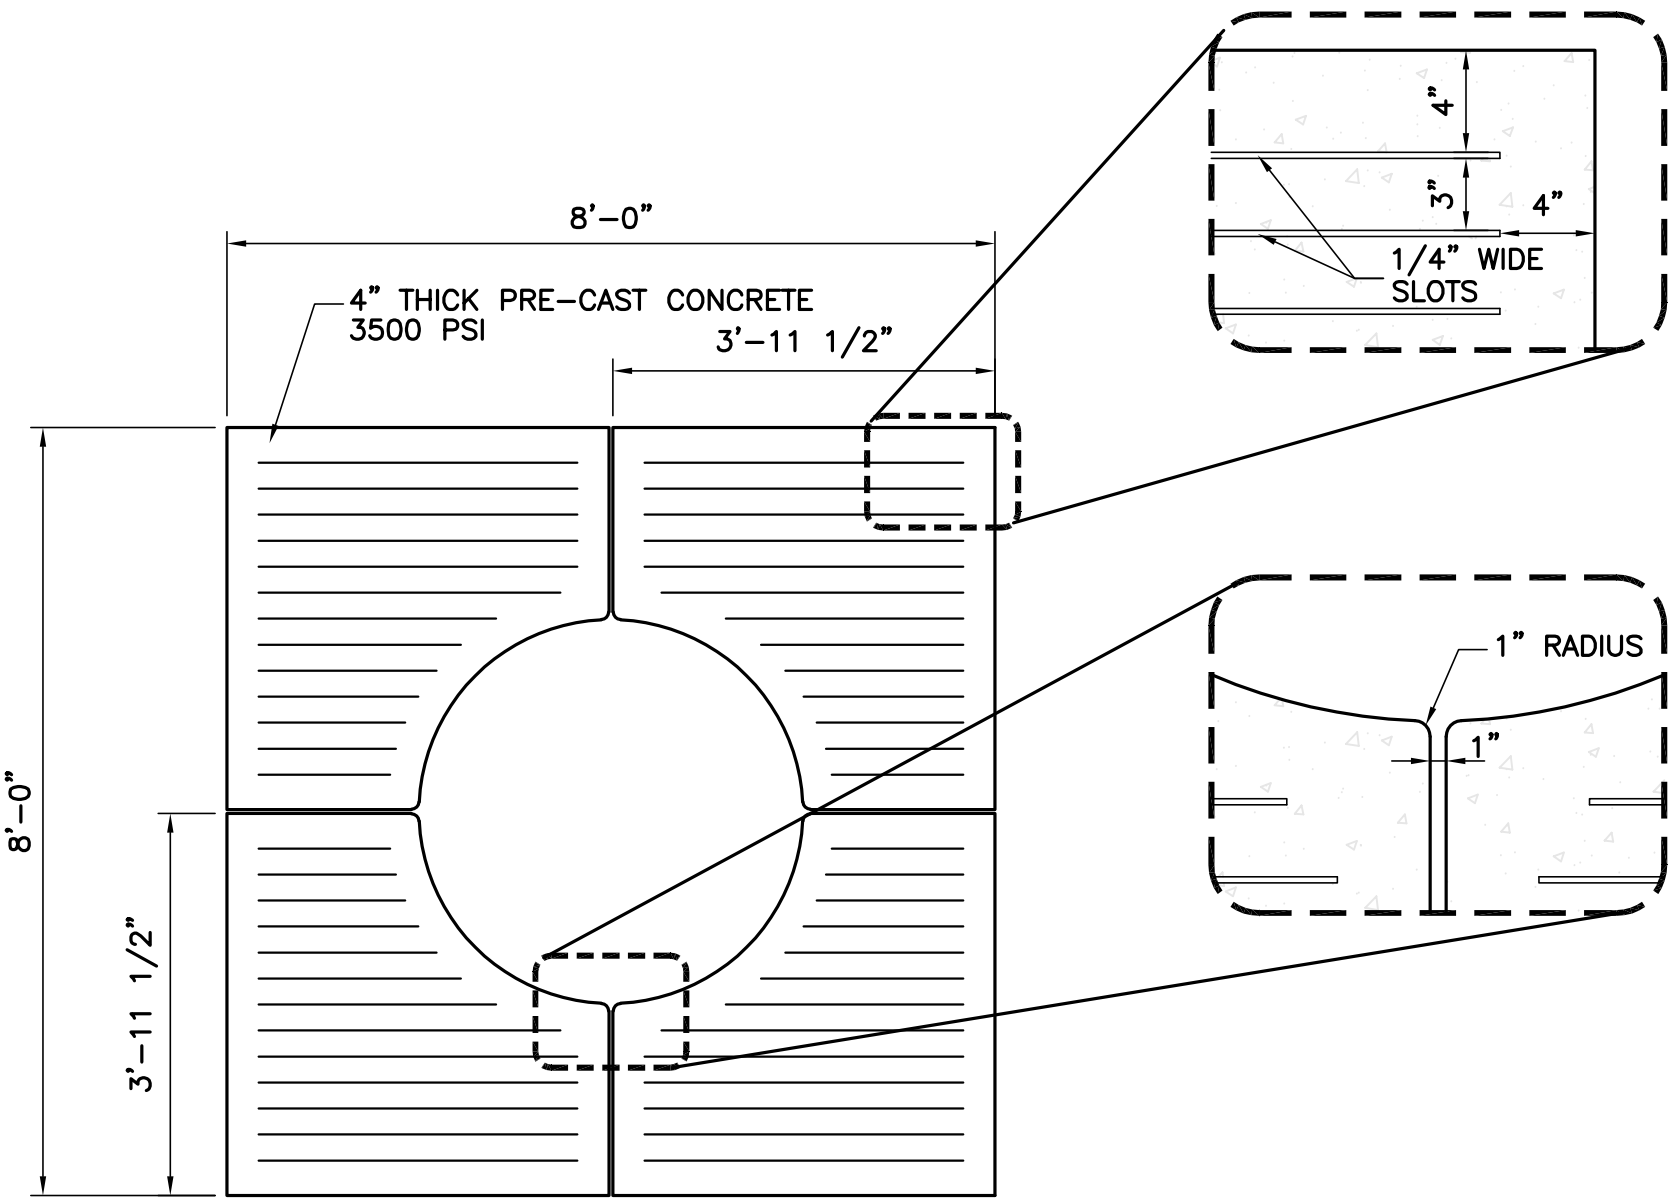

D2

TREE GRATE DETAIL

SCALE: NOT TO SCALE

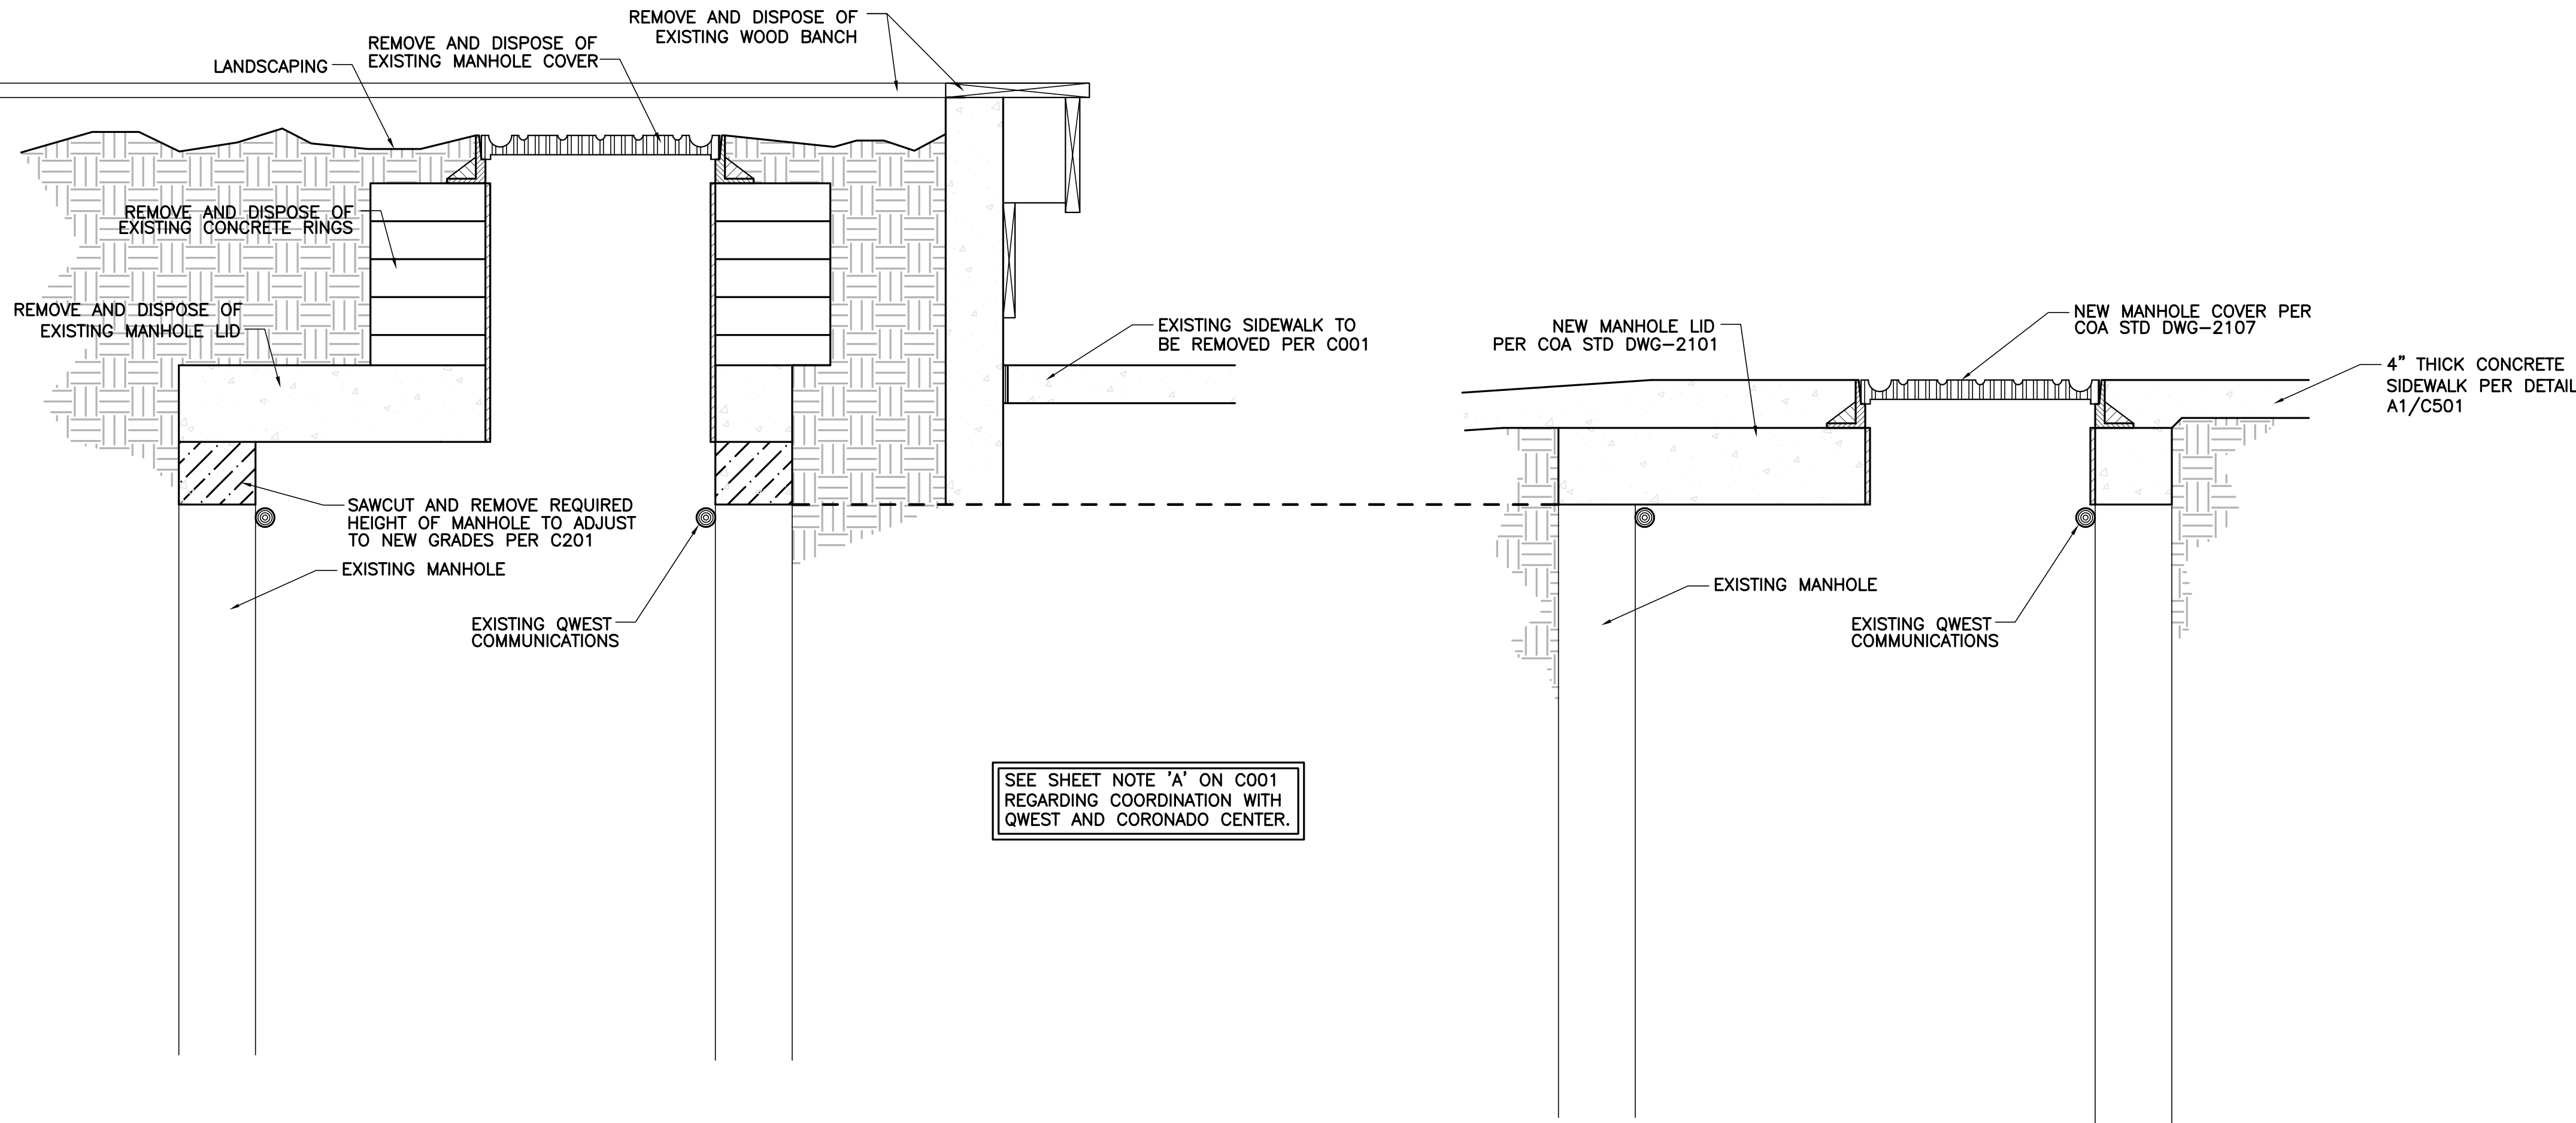

NOTE: ALL MANHOLE MODIFICATION TO MATCH COA STD
DWG-2101 AND DWG-2107

A1

EXISTING MANHOLE CONDITION

SCALE: NOT TO SCALE

NOTE: ALL MANHOLE MODIFICATION TO MATCH COA STD
DWG-2101 AND DWG-2107

A3

PROPOSED MANHOLE CONDITION

SCALE: NOT TO SCALE




THE HARTMAN + MAJEWSKI
DESIGN GROUP
Architects • Engineers • Interior Design
Planners • Urban Designers • LEED®

120 Vassar Drive SE Suite 100
Albuquerque New Mexico 87106
T 505 242 6880 • F 505 242 6881

CONSULTANT

STAMP

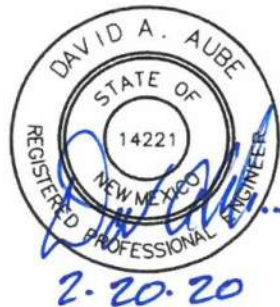

PROJECT NAME

GGP - Coronado Center
FOGO DE CHAO

Coronado Center
6600 Menaul Boulevard NE
Albuquerque, NM 87110

REVISIONS:

No.	DATE	DESCRIPTION

Copyright: Design Group

Drawn by	JRGF
Checked by	DMA
Date	02.12.20
Project number	2571
Cad file name	

SHEET TITLE:

CIVL

DETAIL

SHEET

SHEET NUMBER:

C502