



NOTE:
ALL WORK TO BE DONE BY L.L. UNLESS NOTED OTHERWISE

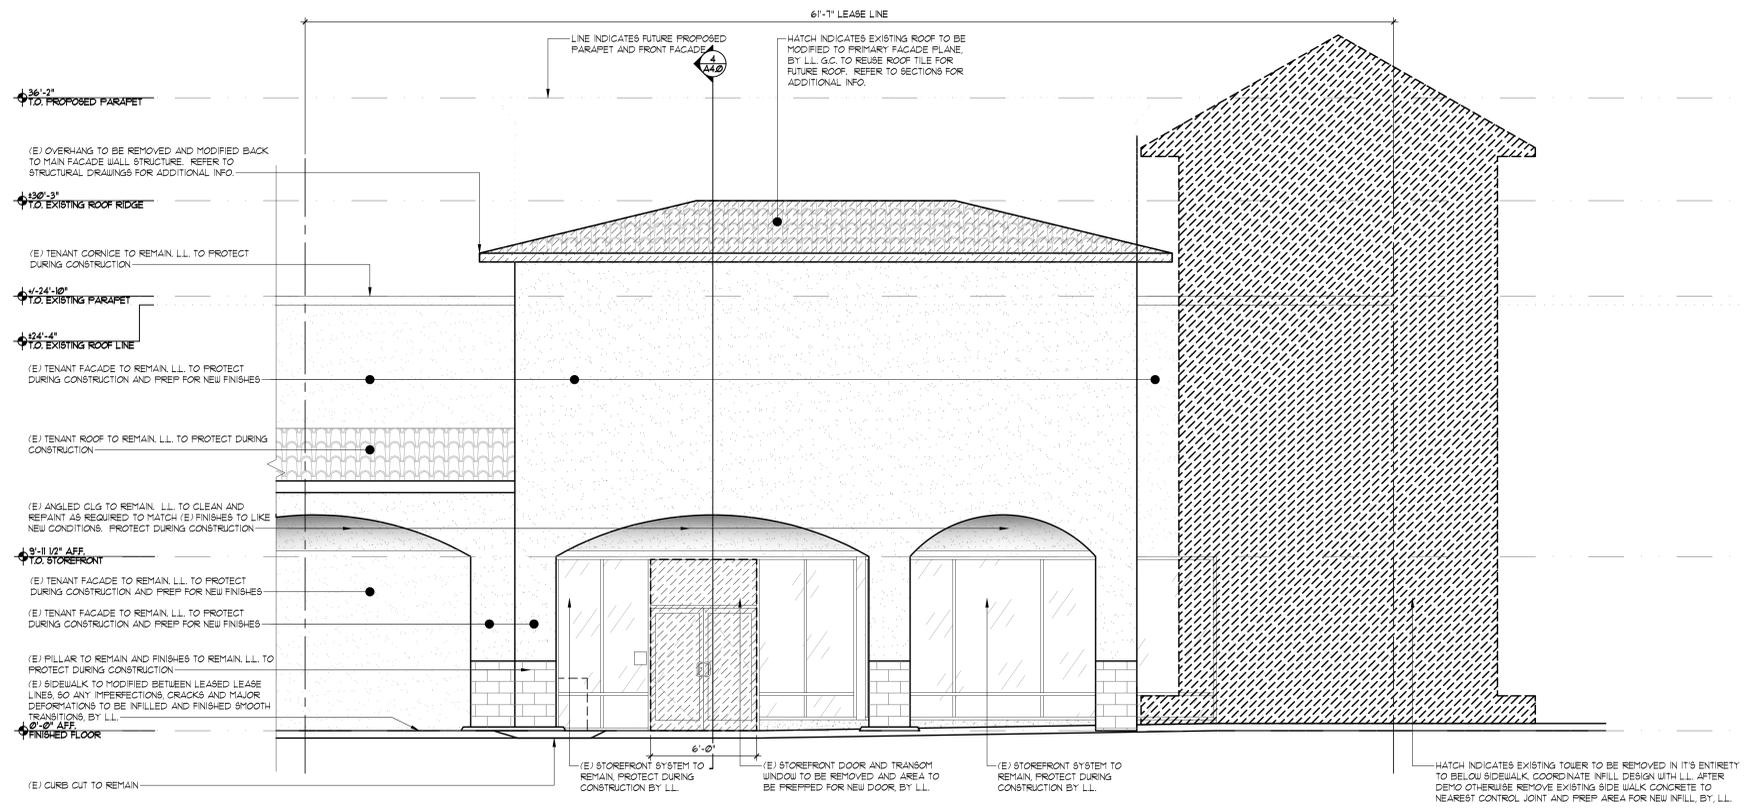

1 STOREFRONT DEMO ELEVATIONS

SCALE: 1/4" = 1'-0"

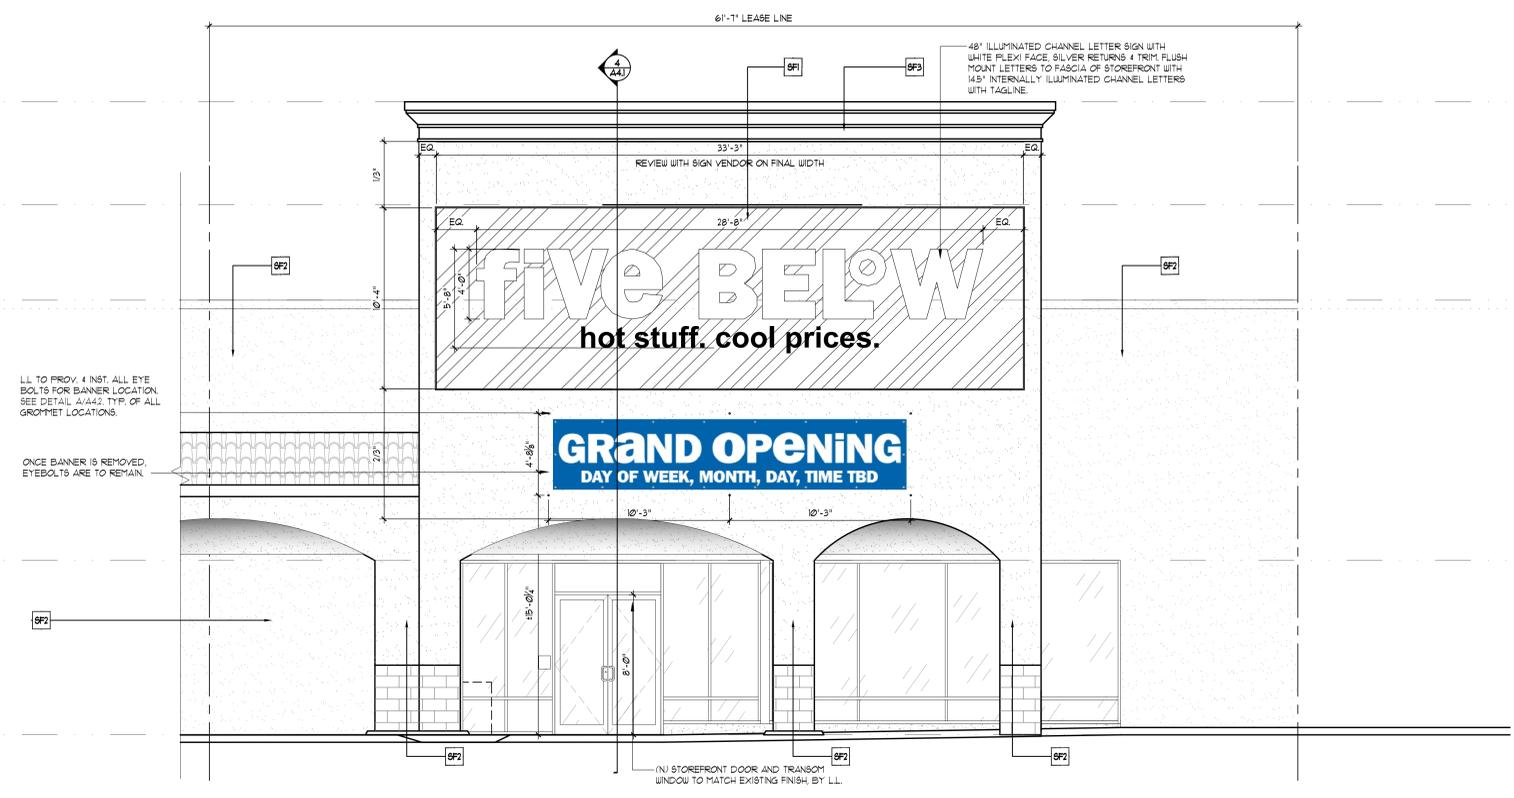

2 STOREFRONT PROPOSED ELEVATIONS

SCALE: 1/4" = 1'-0"



461 FROM ROAD, PARAMUS, NJ 07652
1973.233.9393 • WWW.SARGENTI.COM

CONSULTANTS

ARCHITECTURAL SEAL

DATE ISSUE

DATE	REVISION
05/25/21	TRAFFIC COMMENTS
05/19/21	CLIENT SUBMITTAL

PROJECT NAME / LOCATION

ATRISCO PLAZA
4201 CENTRAL AVE NW
SPACE D-3
ALBUQUERQUE, NM 87105
'SHELL IMPROVEMENTS'

PROJECT INFORMATION
DATE: MAY 18, 2021
PROJECT NO. 5985-20

DRAWN BY: GM
REVIEWED BY: GM

TITLE
STOREFRONT DEMO ELEVATION
& STOREFRONT PROPOSED
ELEVATION

SHEET NUMBER

002