
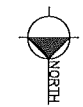


ADMINISTRATIVE AMENDMENT

FILE # _____ **PROJECT #** _____


APPROVED BY

DATE

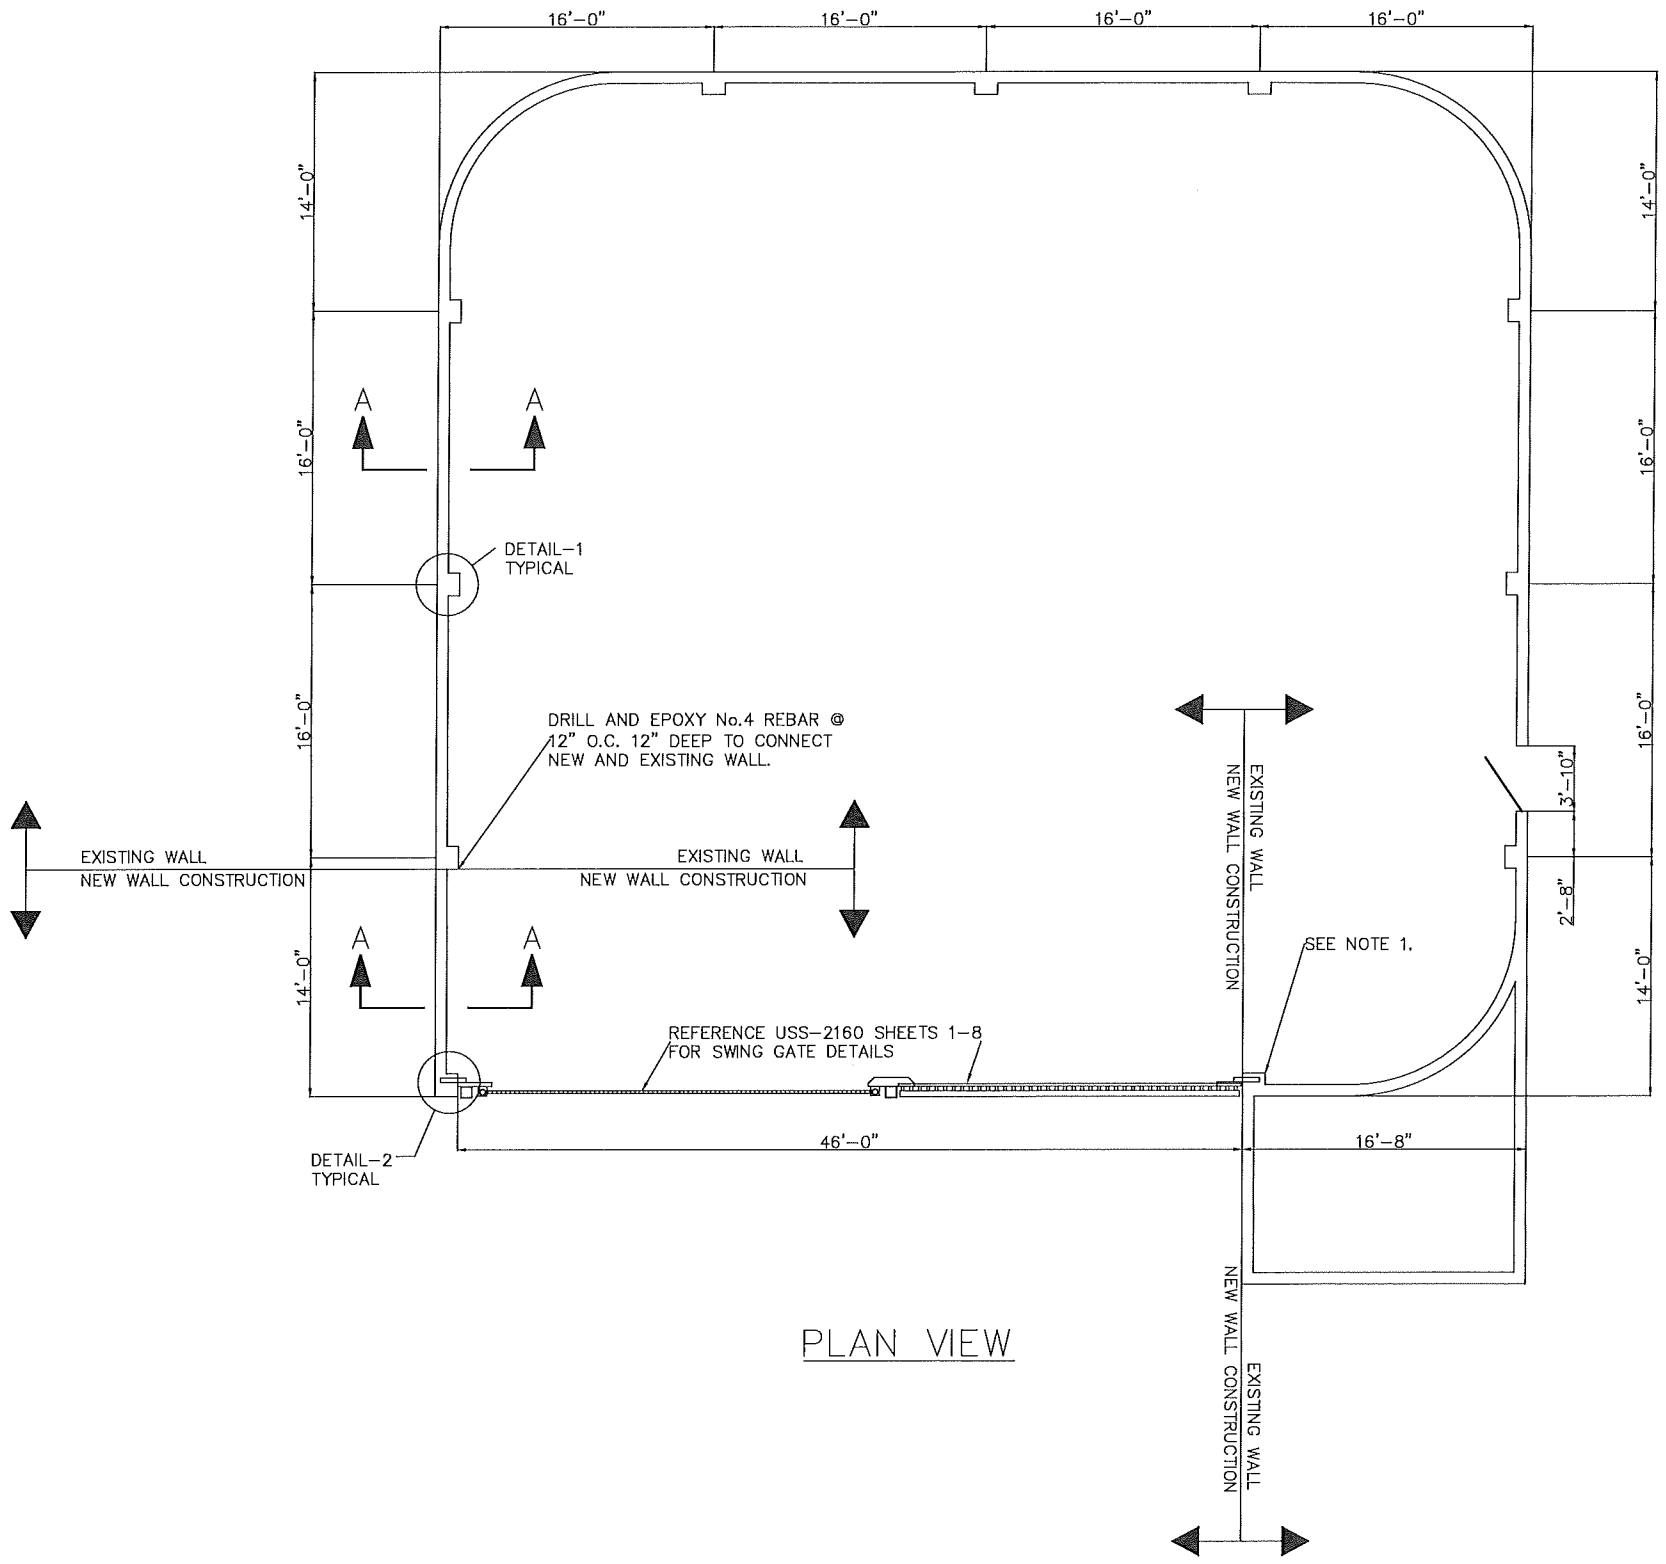


NOTES:

1. REBUILD EXISTING PILASTER FROM TOP TO THE END OF CRACK (TOP 6-7 COURSES). FILL WITH CONCRETE
2. NEW WALL CONSTRUCTION TO MATCH COLOR AND SURFACE FINISH OF EXISTING WALL AS CLOSE AS FEASIBLE.

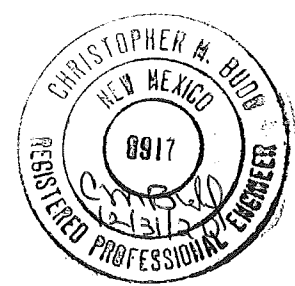

REVISION	NO.	DATE	BY	NEW DRAWING	DATE	JOB	SHEET
	1	2/24/20	JS				
<div>PROPRIETARY STATEMENT</div> <div>THIS DOCUMENT AND ALL PREVIOUS ISSUES ARE THE PROPERTY OF PUBLIC SERVICE COMPANY OF NEW MEXICO (PNM) AND NEITHER RECIPIENT NOR POSSESSION THEREOF INFERS OR TRANSFERS ANY RIGHT IN OR LICENSE TO USE THIS DOCUMENT THE SUBJECT MATTER THEREOF OR ANY DESIGN OR TECHNICAL INFORMATION SHOWN THEREON OR ANY RIGHT TO REPRODUCE THIS DOCUMENT OR ANY PART THEREOF. NEITHER THIS DOCUMENT NOR ANY INFORMATION CONTAINED THEREIN MAY BE COPIED, REPRODUCED, OR OTHERWISE USED OR DISCLOSED TO ANY OTHER PARTY WITHOUT FIRST OBTAINING THE EXPRESS WRITTEN PERMISSION OF PNM. THIS DOCUMENT IS PROVIDED UNDER THE EXPRESS CONDITION THAT IT WILL BE HELD IN CONFIDENCE BY THE RECIPIENT, THAT IT IS SUBJECT TO RETURN UPON DEMAND, AND THAT IT WILL NOT BE USED IN ANY WAY DETRIMENTAL TO PNM.</div>							
<div>PNM PUBLIC SERVICE COMPANY OF NEW MEXICO</div> <div>ENCLOSING WALL DETAILS</div> <div>PLOT PLAN</div> <div>EASTRIDGE UNIT SUBSTATION</div> <div>DR: JS TR: DATE: 2/24/20</div> <div>CKD: OK: SCALE: 1"=5'-0"</div> <div>APP: ACAD FILE: USS2150 USS-2150S1</div> <div>REV. NO. 1</div>							

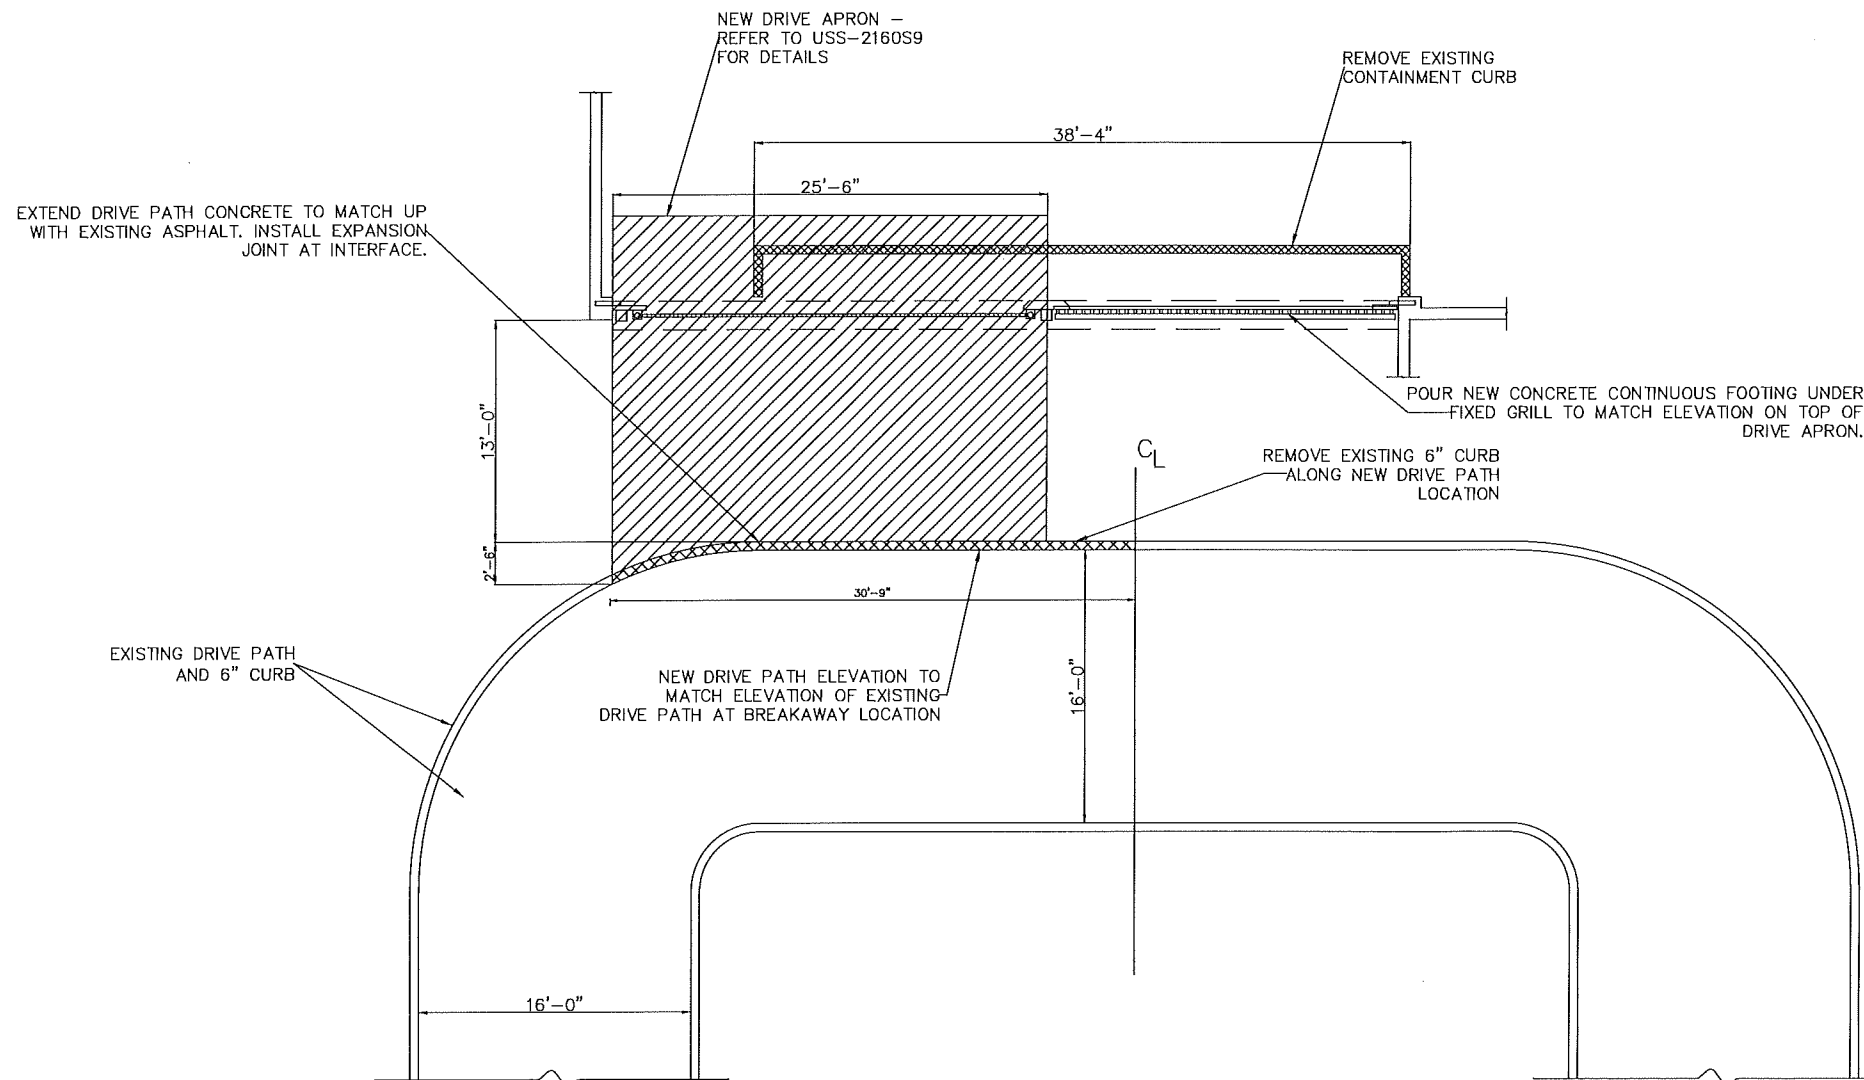

NOTES:

1. TOP OF CONCRETE ON DRIVE APRON TO BE AT LEAST 6" ABOVE GRAVEL GRADE ON INSIDE OF THE STATION.

PLAN VIEW



REVISION		DATE	BY
NO.	1	2/24/20	JS
NEW DRAWING			
CHKD:	DATE:	APP:	

- REMOVAL
- NEW CONSTRUCTION

PROPRIETARY STATEMENT

THIS DOCUMENT AND ALL PREVIOUS ISSUES ARE THE PROPERTY OF PUBLIC SERVICE COMPANY OF NEW MEXICO (PNM) AND NEITHER RECEIPT NOR POSSESSION THEREOF CONVEYS OR TRANSFERS ANY RIGHT IN OR LICENSE TO USE THIS DOCUMENT OR ANY INFORMATION CONTAINED THEREIN FOR ANY PURPOSE OTHER THAN THAT FOR WHICH IT WAS ORIGINALLY PREPARED. NO PART OF THIS DOCUMENT OR ANY INFORMATION CONTAINED THEREIN MAY BE COPIED, REPRODUCED, OR OTHERWISE USED OR DISCLOSED TO ANY OTHER PARTY WITHOUT FIRST OBTAINING THE EXPRESS WRITTEN PERMISSION OF PNM. THIS DOCUMENT IS PROVIDED UNDER THE EXPRESS CONDITION THAT IT WILL BE HELD IN CONFIDENCE BY THE RECIPIENT, THAT IT IS SUBJECT TO RETURN UPON DEMAND, AND THAT IT WILL NOT BE USED IN ANY WAY DEROGATORY TO PNM.

PNM PUBLIC SERVICE COMPANY OF NEW MEXICO		
ENCLOSING WALL DETAILS		
DRIVE APRON PLAN VIEW		
EASTRIDGE UNIT SUBSTATION		
DR: JS	TR:	DATE: 2/24/20
CKD:	OK:	SCALE: 1"=5'-0"
APP:	ACAD FILE:	USS-2150S3
REV. NO. 1	USS2150	

