

**ADMINISTRATIVE AMENDMENT**

**FILE # \_\_\_\_\_ PROJECT # \_\_\_\_\_**

---

---

---

---

**APPROVED BY**

**DATE**



UNITED SUPERMARKETS #924

8100 VENTURA ST N.E.  
ALBUQUERQUE, NM, 87122

EXTERIOR SIGNAGE

03.15.2021

213473B-1



*This sign is intended to be installed in accordance with the requirements of Article 600 of the National Electrical Code and/or other applicable local codes. This includes proper grounding and bonding of the sign. Dimensions are approximate & may change due to construction factors or exact field conditions. Color shown are as close as printing will allow; Always follow written specifications. All rights reserved. This design has been created for you in connection with a project being planned for you by SSC Signs & Lighting. It may not be reproduced in any manner without prior consent.*

LOCATION	SIGN TYPE	QTY	ITEM DESCRIPTION
001	CL-FL/HL.01	1	CHANNEL LETTERS FRONT/HALO LIT




**CLIENT**  
 UNITED SUPERMARKETS  
 #924  
**ADDRESS**  
 8100 VENTURA ST N.E.  
 ALBUQUERQUE, NM, 87122  
**DATE** 03.15.2021  
**DESIGNER - DAA**  
**DRAWING NO.**  
 213473B-1


REVISION	DATE
1. UPDATED TO SHOW ELEVATION SQ. FT.	03.15.2021 RY

APPROVAL DATE -

APPROVED BY -

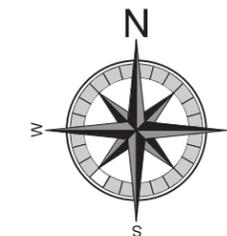

*This sign is intended to be installed in accordance with the requirements of Article 600 of the National Electrical Code and/or other applicable local codes. This includes proper grounding and bonding of the sign. Dimensions are approximate & may change due to construction factors or exact field conditions. Color shown areas close as printing will allow; Always follow written specifications. All rights reserved: This design has been created for you in connection with a project being planned for you by SSC Signs & Lighting. It may not be reproduced in any manner without prior consent.*

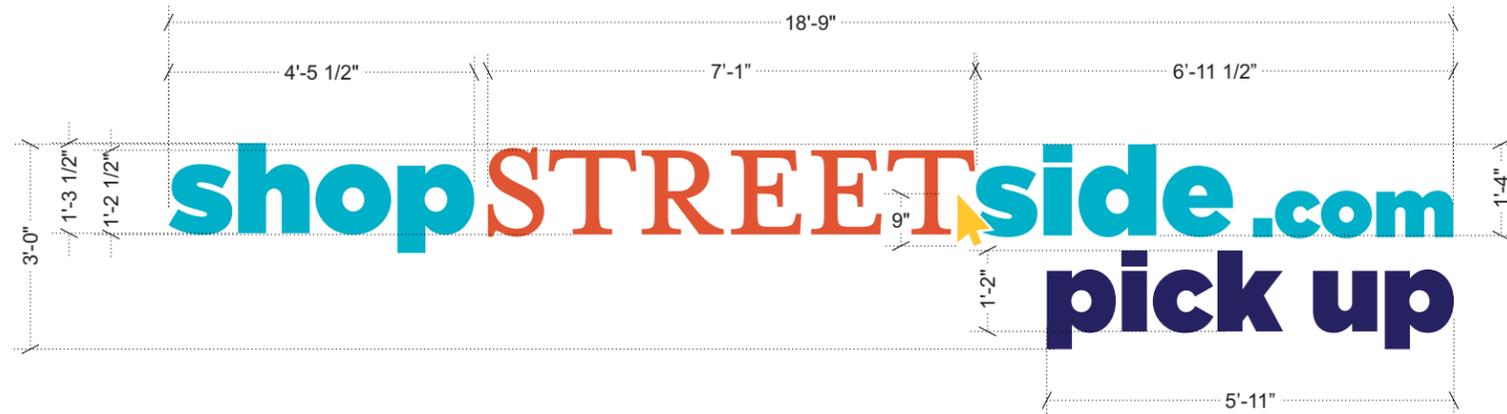

30.67 SQ FT

**001** CL-FL/HL.01 - CHANNEL LETTERS FRONT/HALO LIT  
 SCALE: 3/8" = 1' QTY: 1

**1. LOGO AND LETTERS:**

**FACE MATERIAL:** 3/16" #2447 ACRYLIC

**FACE FINISH:** FIRST SURFACE APPLIED VINYL SEE COLOR CHART

**RETURN MATERIAL:** .040 ALUMINUM

**RETURN FINISH:** SEE COLOR CHART (RETURN COLOR TO MATCH FACE)

**RETURN DEPTH:** 3"

**TRIM CAP:** 1" TRIM

(TRIM CAP COLOR TO MATCH FACE)

**SPACED OFF WALL:** 1-1/2" SPACER

PAINTED TO MATCH SW 6100 PRACTICAL BEIGE

**BACK MATERIAL:** CLEAR POLYCARBONATE

SANDED TO HAVE DIFFUSER EFFECT

**ILLUMINATION:** FRONT AND HALO LIT

EVERYLITE 6500K PURE WHITE

**\*PRIMARY POWER BY OTHERS**

**CLIENT**

UNITED SUPERMARKETS #924

**ADDRESS**

8100 VENTURA ST N.E. ALBUQUERQUE, NM, 87122

**DATE** 03.15.2021

**DESIGNER** - DAA

**DRAWING NO.**

213473B-1

REVISION	DATE
1. UPDATED TO SHOW ELEVATION SQ. FT.	03.15.2021 KY



**EXISTING ELEVATION**


SCALE: NTS



**PROPOSED ELEVATION**

SCALE: NTS

**CHANNEL LETTER DETAIL**

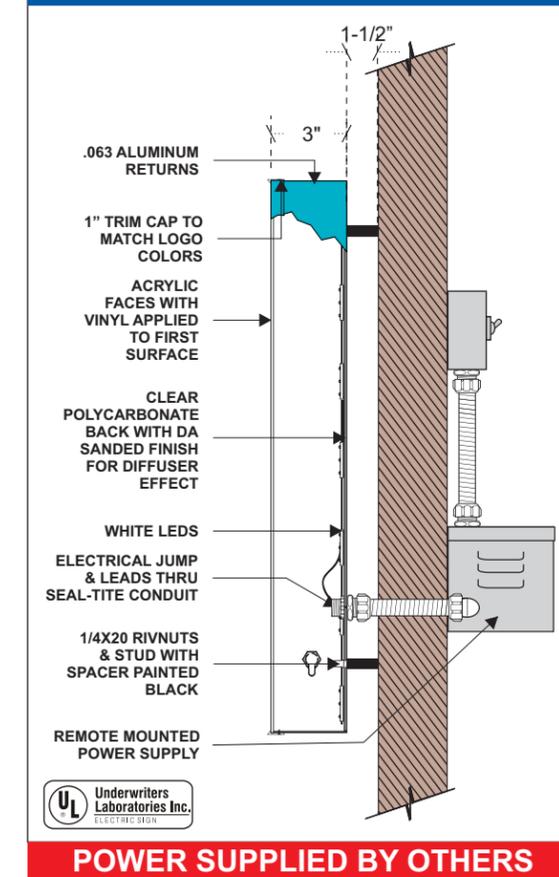

**POWER SUPPLIED BY OTHERS**

<span style="display:inline-block; width:15px; height:15px; background-color:orange;"></span>	- TRIMCAP: ORANGE 2119	RETURN: CONSTRUCTION ORANGE
<span style="display:inline-block; width:15px; height:15px; background-color:yellow;"></span>	- TRIMCAP: MUSTARD 7548	RETURN: SHELL YELLOW
<span style="display:inline-block; width:15px; height:15px; background-color:teal;"></span>	- TRIMCAP: TEAL 3210	RETURN: PEPSI BLUE
<span style="display:inline-block; width:15px; height:15px; background-color:darkblue;"></span>	- TRIMCAP: DARK BLUE 2050	RETURN: SUNOCO BLUE

<span style="display:inline-block; width:15px; height:15px; background-color:lightgrey;"></span>	- PAINT TO MATCH SW 6387 COMPATIBLE CREAM
<span style="display:inline-block; width:15px; height:15px; background-color:orange;"></span>	- AVERY 800 PUMPKIN ORANGE
<span style="display:inline-block; width:15px; height:15px; background-color:yellow;"></span>	- 3M 3630-135 YELLOW ROSE
<span style="display:inline-block; width:15px; height:15px; background-color:teal;"></span>	- AVERY 800 PANTONE 321C
<span style="display:inline-block; width:15px; height:15px; background-color:darkblue;"></span>	- 3M 3630-187 INFINITY BLUE

APPROVAL DATE -


APPROVED BY -

*This sign is intended to be installed in accordance with the requirements of Article 600 of the National Electrical Code and/or other applicable local codes. This includes proper grounding and bonding of the sign. Dimensions are approximate & may change due to construction factors or exact field conditions. Color shown areas close as printing will allow; Always follow written specifications. All rights reserved: This design has been created for you in connection with a project being planned for you by SSC Signs & Lighting. It may not be reproduced in any manner without prior consent.*



311.11 SQ FT

**A** EICL - EXISTING ILLUMINATED CHANNEL LETTERS  
 SCALE: 3/16" = 1'

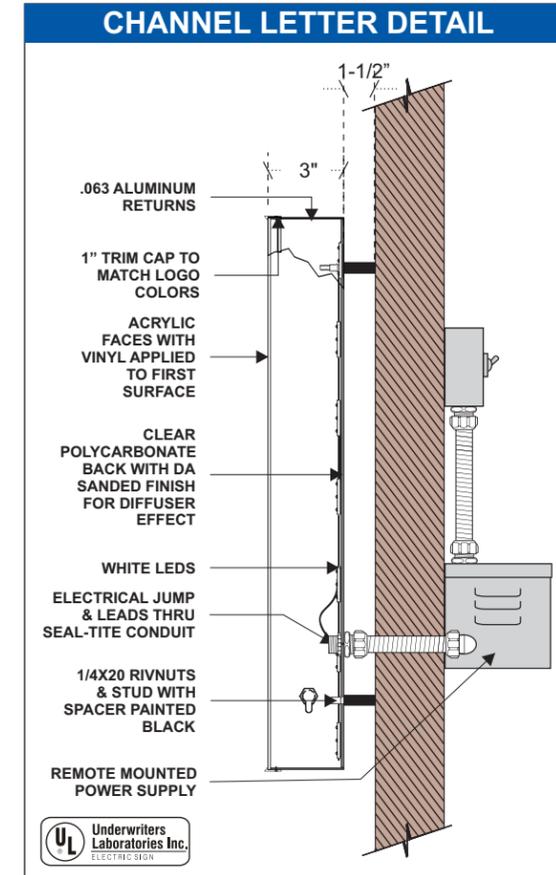

**CLIENT**  
 UNITED SUPERMARKETS  
 #924  
**ADDRESS**  
 8100 VENTURA ST N.E.  
 ALBUQUERQUE, NM, 87122  
**DATE** 03.15.2021  
**DESIGNER - DAA**  
**DRAWING NO.**  
 213473B-1

REVISION	DATE
1. UPDATED TO SHOW ELEVATION SQ. FT.	03.15.2021 KY


APPROVAL DATE -

APPROVED BY -

*This sign is intended to be installed in accordance with the requirements of Article 600 of the National Electrical Code and/or other applicable local codes. This includes proper grounding and bonding of the sign. Dimensions are approximate & may change due to construction factors or exact field conditions. Color shown areas close as printing will allow; Always follow written specifications. All rights reserved: This design has been created for you in connection with a project being planned for you by SSC Signs & Lighting. It may not be reproduced in any manner without prior consent.*



44.46 SQ FT

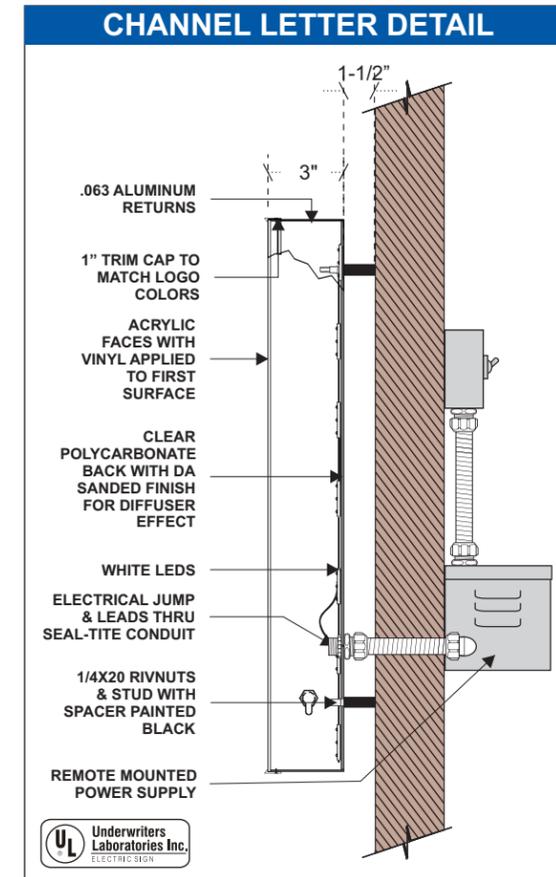

**CLIENT**  
 UNITED SUPERMARKETS  
 #924  
**ADDRESS**  
 8100 VENTURA ST N.E.  
 ALBUQUERQUE, NM, 87122  
**DATE** 03.15.2021  
**DESIGNER - DAA**  
**DRAWING NO.**  
 213473B-1

REVISION	DATE
1. UPDATED TO SHOW ELEVATION SQ. FT.	03.15.2021 RY

APPROVAL DATE -

APPROVED BY -

*This sign is intended to be installed in accordance with the requirements of Article 600 of the National Electrical Code and/or other applicable local codes. This includes proper grounding and bonding of the sign. Dimensions are approximate & may change due to construction factors or exact field conditions. Color shown areas close as printing will allow; Always follow written specifications. All rights reserved: This design has been created for you in connection with a project being planned for you by SSC Signs & Lighting. It may not be reproduced in any manner without prior consent.*

**CLIENT**

UNITED SUPERMARKETS  
 #924

**ADDRESS**

8100 VENTURA ST N.E.  
 ALBUQUERQUE, NM, 87122

**DATE** 03.15.2021

**DESIGNER** - DAA

**DRAWING NO.**

213473B-1

REVISION	DATE
1. UPDATED TO SHOW ELEVATION SQ. FT.	03.15.2021

**APPROVAL DATE** -

**APPROVED BY** -

*This sign is intended to be installed in accordance with the requirements of Article 600 of the National Electrical Code and/or other applicable local codes. This includes proper grounding and bonding of the sign. Dimensions are approximate & may change due to construction factors or exact field conditions. Color shown areas close as printing will allow; Always follow written specifications. All rights reserved: This design has been created for you in connection with a project being planned for you by SSC Signs & Lighting. It may not be reproduced in any manner without prior consent.*

223'-4 5/8"

38'-8"



**EXISTING ELEVATION**

10,436.61 SQ FT

**C ED - ELEVATION DETAIL**  
 SCALE: NTS

# CLIENT, MANUFACTURING, AND INSTALLATION NOTES FOR ALL DESIGNS



## CLIENT NOTES:

- 1) CLIENT TO PROVIDE VECTOR ARTWORK INCLUDING CORRECT FONTS.
- 2) CLIENT TO PROVIDE ALL COLORS FOR SIGNS WITHIN DESIGN INCLUDING RACEWAY COLORS. COLORS TO BE PROVIDED ARE TO BE IN A SHERWIN WILLIAMS OR PANTONE / PMS COLORS. CMYK COLORS ARE NOT USABLE.
- 3) CLIENT TO APPROVE AND INITIAL DESIGNS THEN RETURN TO SSC SIGNS & LIGHTING ONCE APPROVED.
- 4) CLIENT TO PROVIDE ELECTRICAL TO ALL ILLUMINATED SIGNS. ELECTRICAL TO BE WITHIN 5'-0" OF SIGNAGE PRIOR TO INSTALL DATE.
- 5) ALL ELECTRICAL SCOPE TO BE INSTALLED BY TENANT CONTRACTOR

## MANUFACTURING NOTES:

- 1) IF SIGN NEEDS TO BE PERMITTED, MANUFACTURING WILL START AS SOON AS PERMITS ARE APPROVED BY CITY.
- 2) MANUFACTURING TO SUPPLY ALL NEEDED HARDWARE AND ELECTRICAL COMPONENTS NEEDED FOR INSTALLATION OF SIGN.
- 3) A MINIMUM OF 6'-0" WHIPS FROM THE BACK OF EACH CHANNEL LETTERS FOR INSTALLATION WHEN NEEDED.

## INSTALLATION NOTES:

- 1) INSTALLER TO INSPECT SIGN UPON RECEIPT AND REPORT ANY ISSUES OR DAMAGED ITEMS. INSTALLER WILL BE HELD LIABLE FOR ANY DAMAGES OR ISSUES REPORTED AFTER DAY SIGN IS RECEIVED.
- 2) INSTALLER TO VERIFY WITH CLIENT THAT SIGN IS BEING INSTALLED IN CORRECT LOCATION.
- 3) INSTALLER TO VERIFY ALL SERVICE IS COMPLETE PRIOR TO LEAVING THE SITE FOR THAT DAY AND/OR NIGHT INCLUDING COMPLETION PHOTOS OF SIGNS INSTALLED AND ILLUMINATED.
- 4) INSTALLER TO CLEAN UP ALL TRASH AND DEBRIS. ALSO, CLEAN ALL SIGNS AS NEEDED INCLUDING FACES.

### CLIENT

UNITED SUPERMARKETS  
#924

### ADDRESS

8100 VENTURA ST N.E.  
ALBUQUERQUE, NM, 87122

DATE 03.15.2021

DESIGNER - DAA

### DRAWING NO.

213473B-1

REVISION	DATE
1. added paint color for cabinet for sign 4	4.2.2020 DAA
2. CHANGED ALL SIGNS TO UNITED	4.6.2020 DAA

APPROVAL DATE -

APPROVED BY -

*This sign is intended to be installed in accordance with the requirements of Article 600 of the National Electrical Code and/or other applicable local codes. This includes proper grounding and bonding of the sign. Dimensions are approximate & may change due to construction factors or exact field conditions. Color shown areas close as printing will allow; Always follow written specifications. All rights reserved. This design has been created for you in connection with a project being planned for you by SSC Signs & Lighting. It may not be reproduced in any manner without prior consent.*