




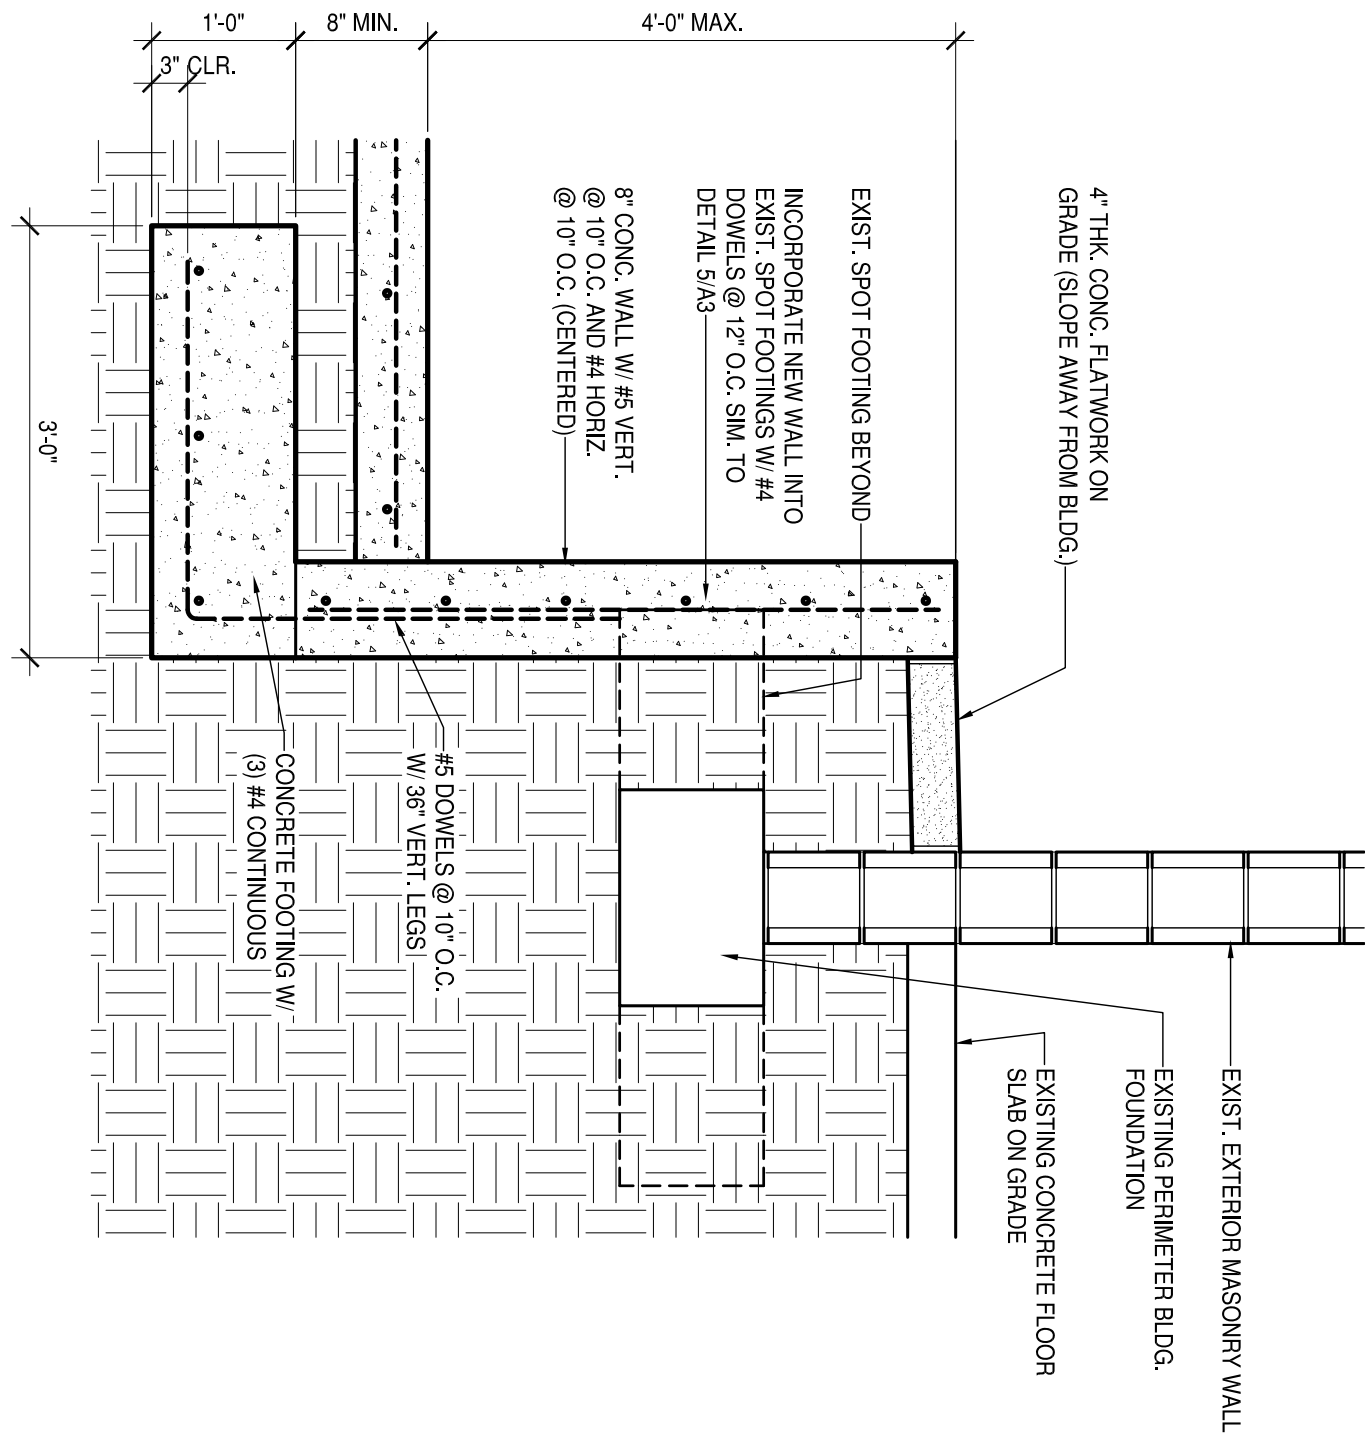


1 DOCK WELL @ EXIST. WALL
SCALE: 3/4" = 1'-0"

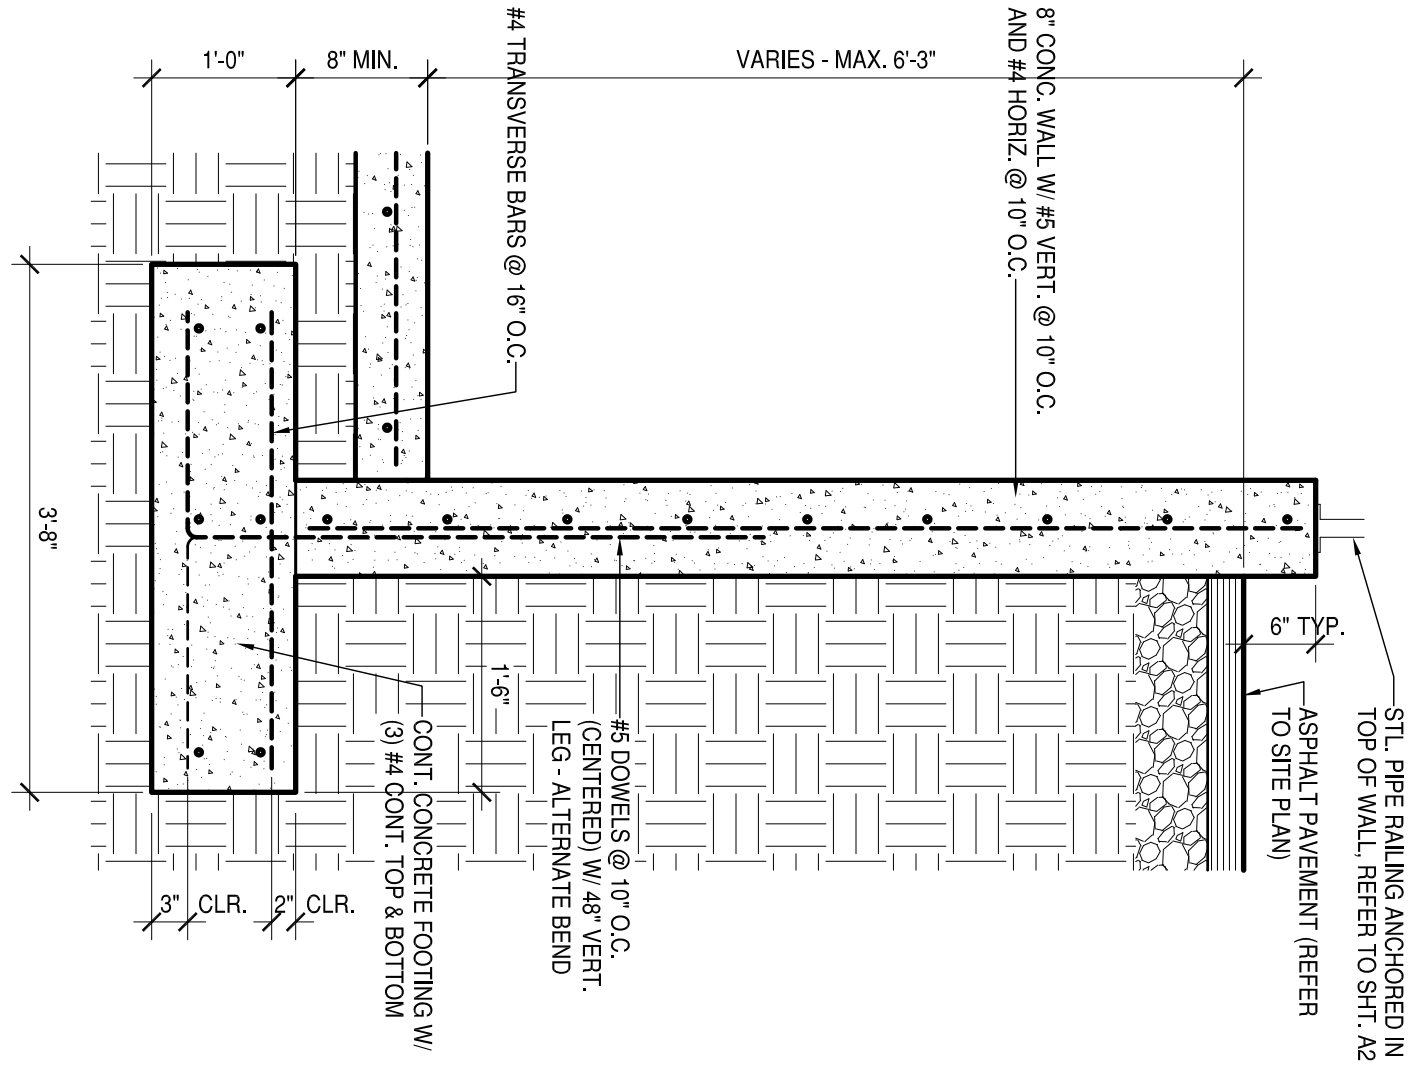


2 RET. WALL @ DOCK WELL
SCALE: 3/4" = 1'-0"

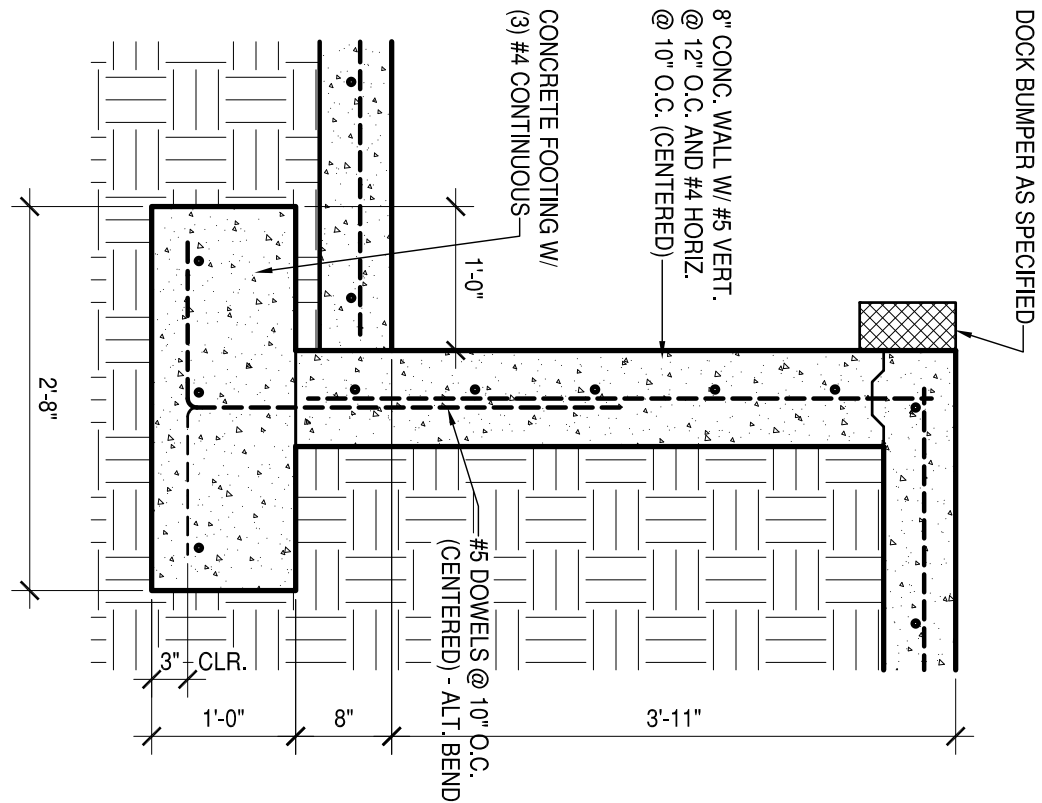


3 LOADING DOCK
SCALE: 3/4" = 1'-0"

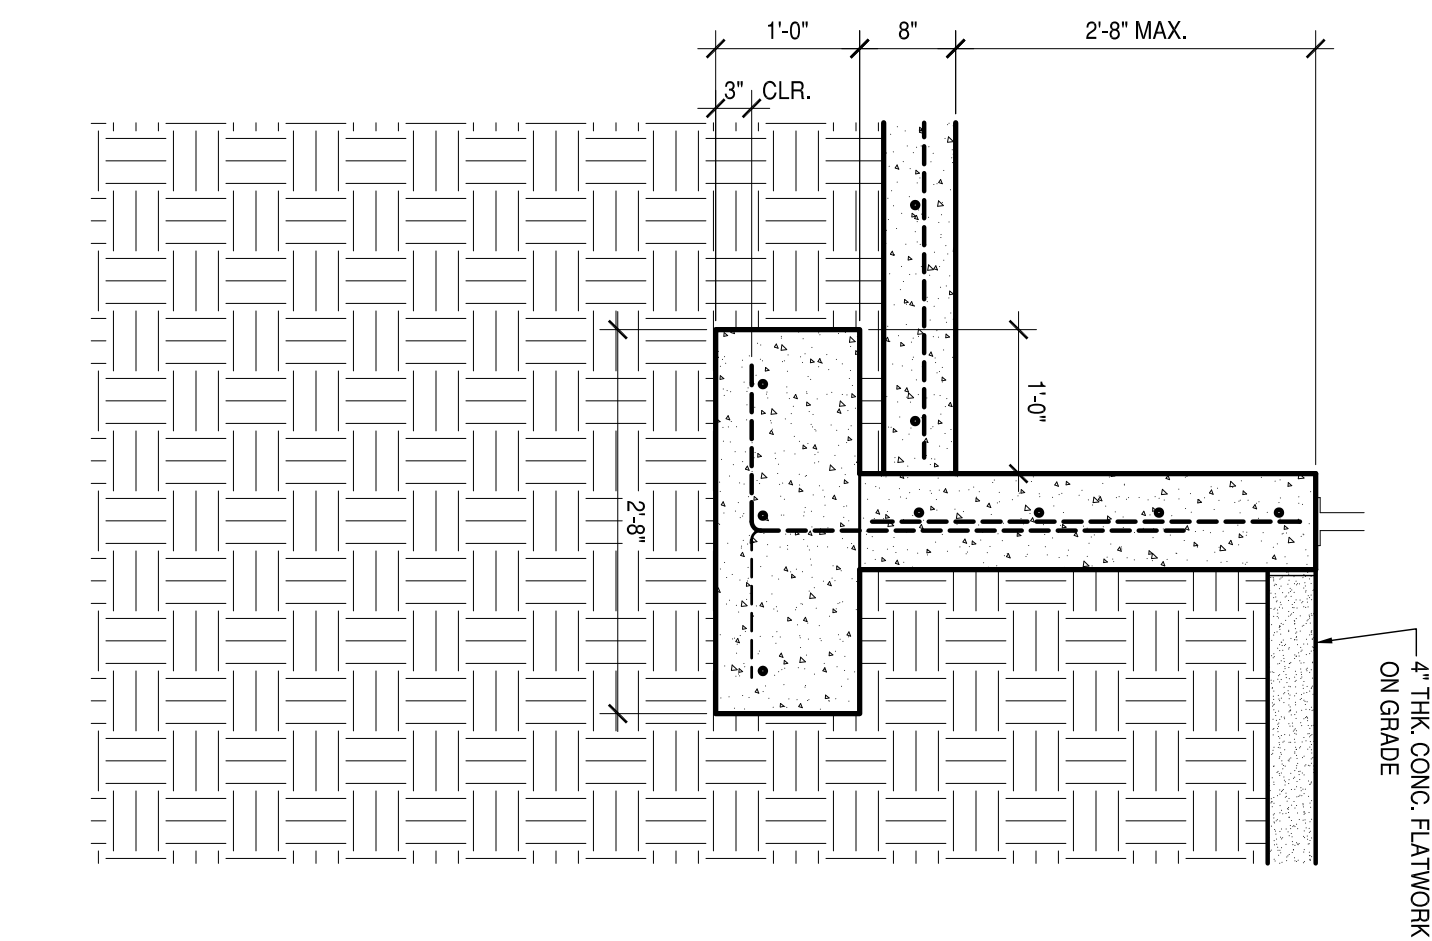


4 RETAINING WALL
SCALE: 3/4" = 1'-0"

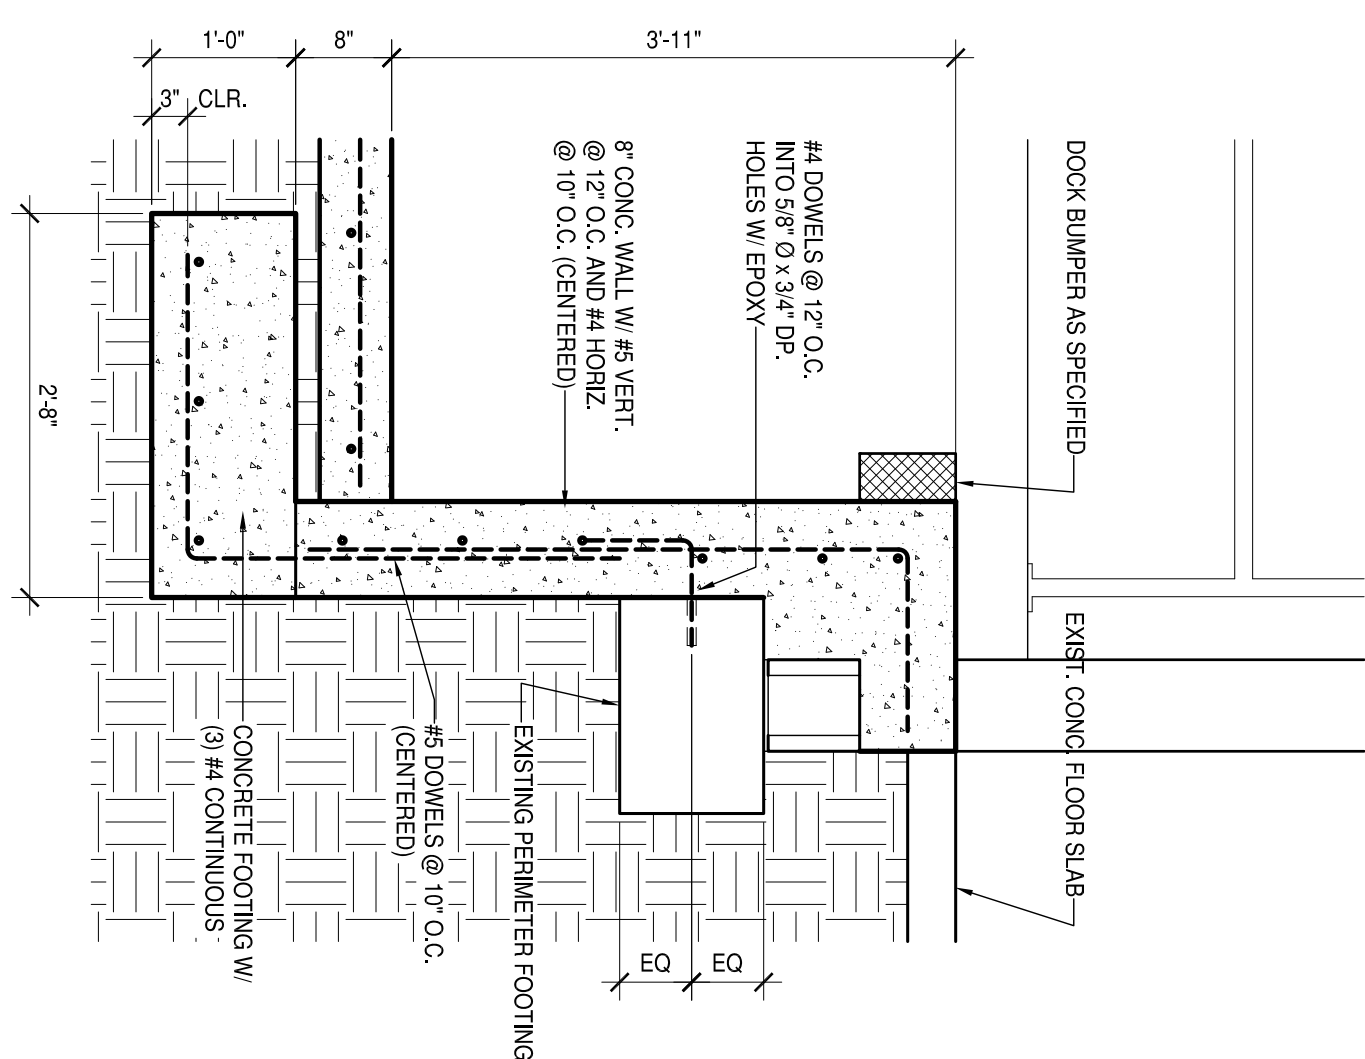


5 LOADING DOCK @ EXIST. WALL
SCALE: 3/4" = 1'-0"

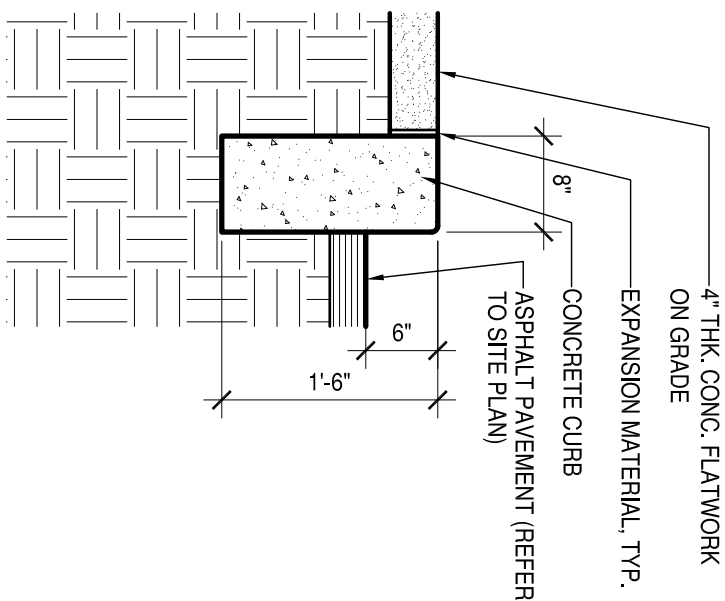


6 CONCRETE CURB
SCALE: 3/4" = 1'-0"

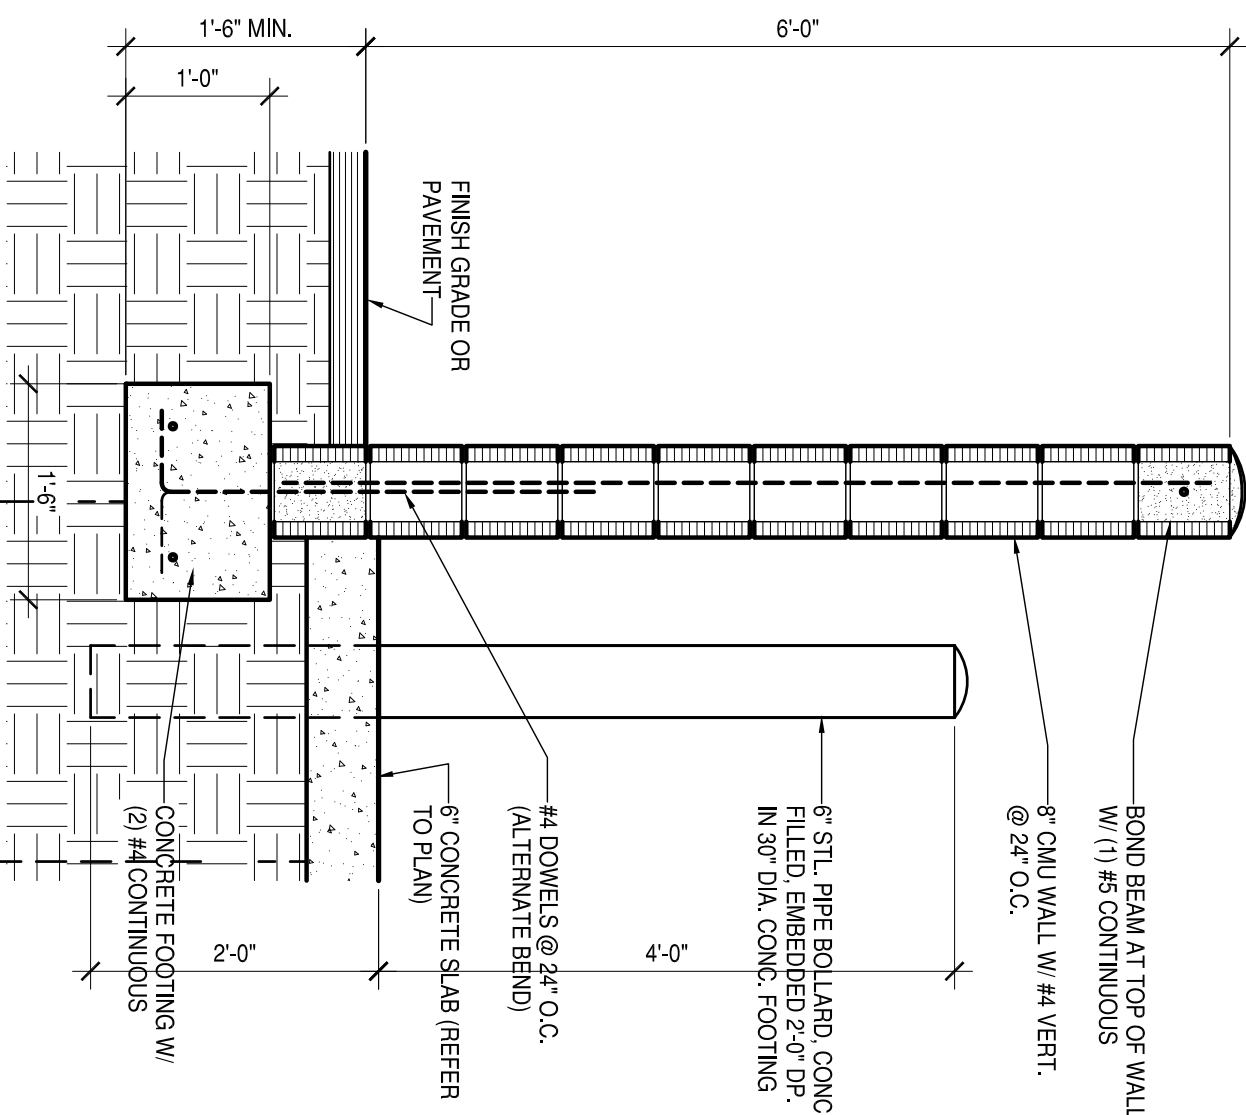


7 REFUSE ENCLOSURE
SCALE: 3/4" = 1'-0"

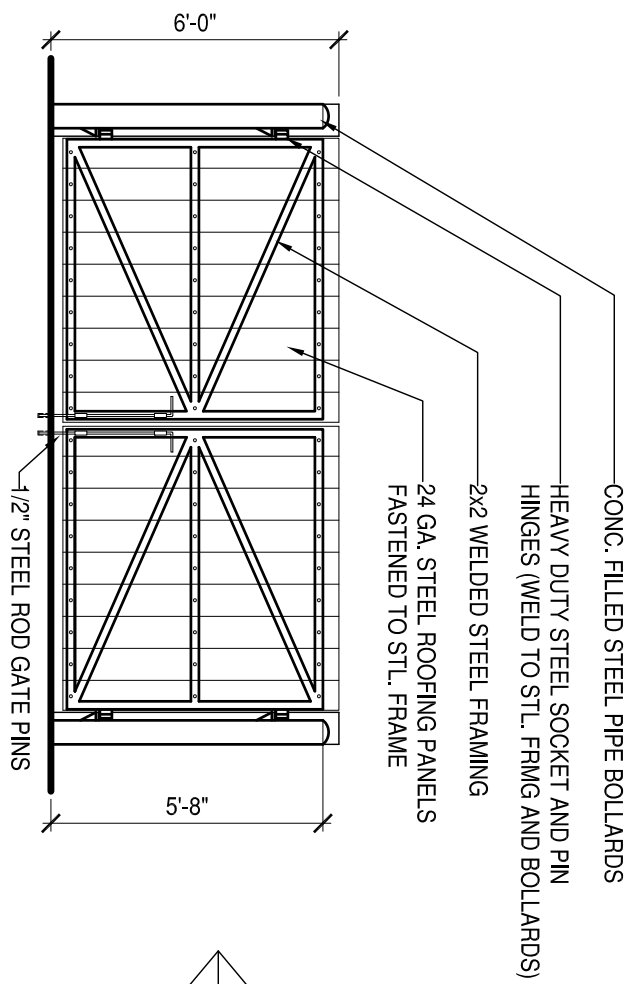

ENCLOSURE GATE ELEVATION
1/4" = 1'-0"

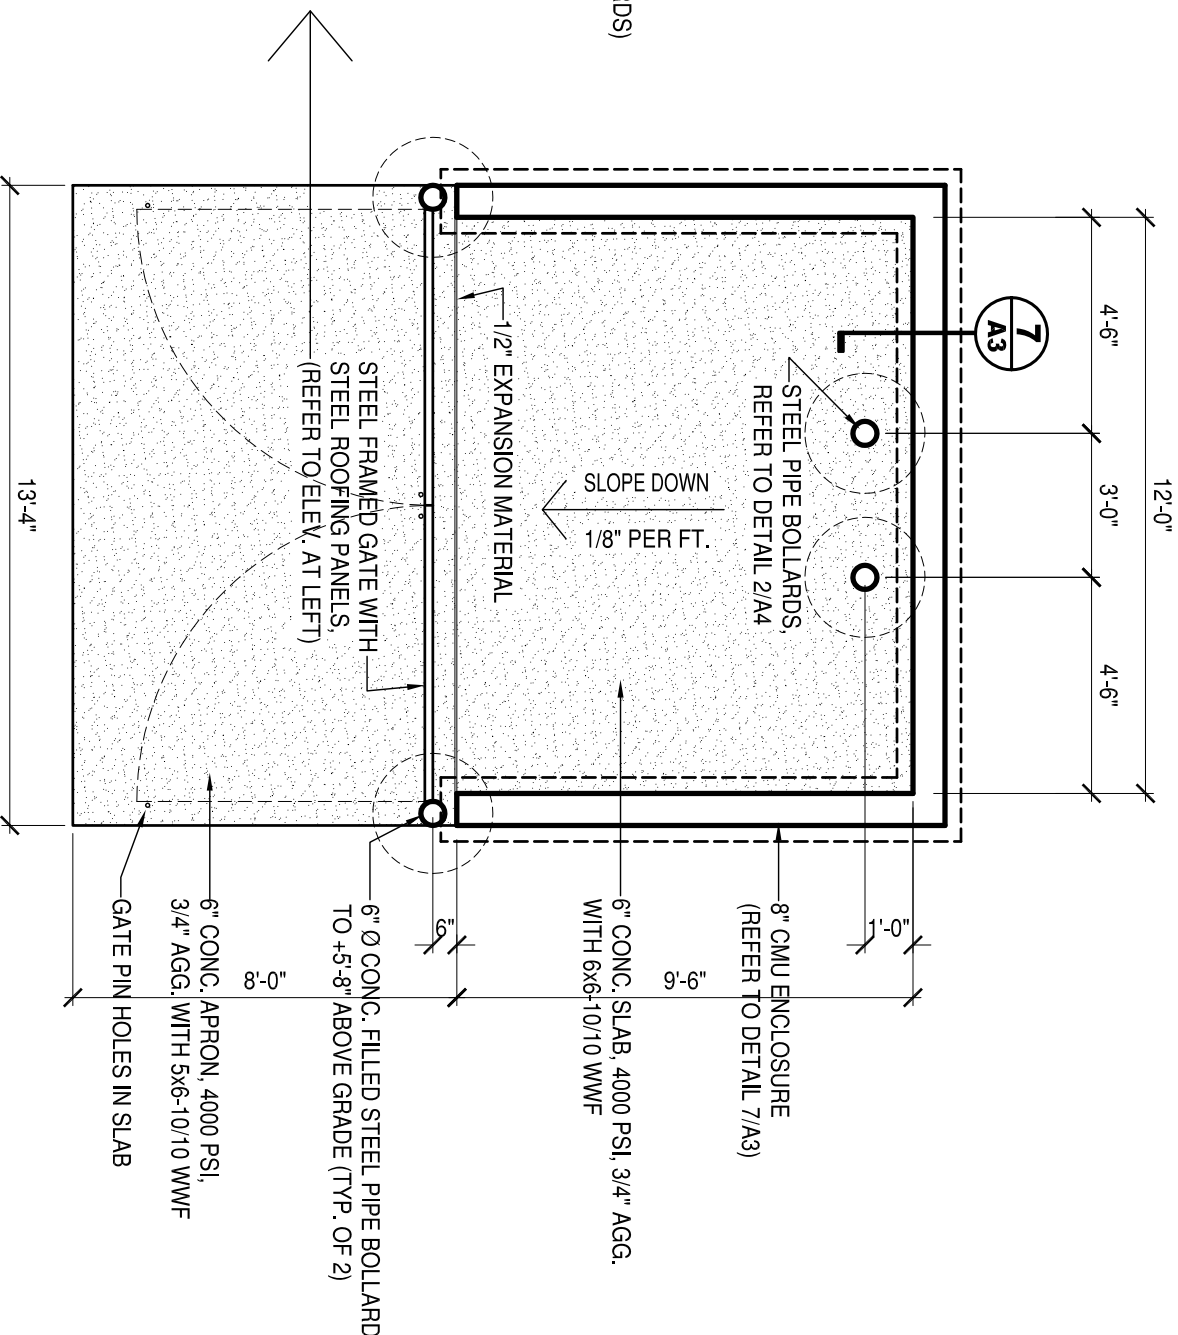

REFUSE BIN ENCLOSURE PLAN
1/4" = 1'-0"

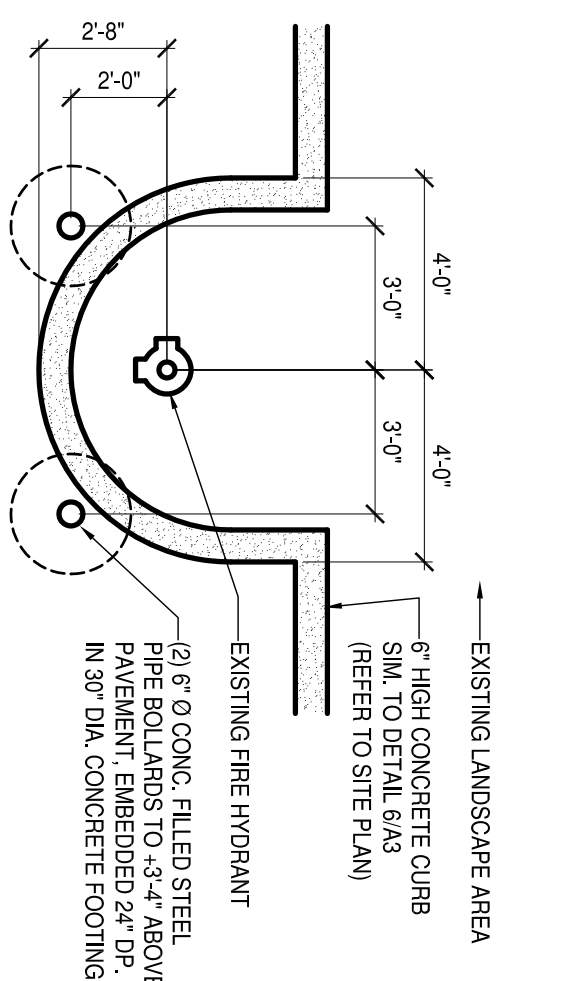

CURB @ EXISTING HYDRANT
1/4" = 1'-0"