



KEYED NOTES

- 03200.104" THICK, 4000 PSI, AIR-ENTRAINED CONCRETE SLAB/SIDEWALK/RAMP. REINFORCE WITH 4X4-W2.9/W2.9 WELDED WIRE MESH, FLAT SHEETS ONLY, INSTALL ON CHAIRS CENTERED IN SLAB.
- 03200.111/2" THICK EXPANSION MATERIAL, WITH POUR IN PLACE SEALANT, ASPHALT IMPREGNATED OR EQUAL. SEE DETAIL D1/AS-105.
- 03200.121" DEEP X 3/8" WIDE CONCRETE CONTROL JOINT, SPACED 5'-0" APART, OR AS INDICATED ON PLAN. SEE DETAIL D1/AS-105.
- 03200.136" THICK, 4000 PSI, AIR-ENTRAINED CONCRETE STAIR. REINFORCE WITH NO.4 REBAR @ 12" O.C. EACH WAY. SEE STRUCTURAL.
- 03200.168" WIDE 4000 PSI AIR-ENTRAINED CAST IN PLACE CONCRETE WALL, EXTEND 4" ABOVE LANDING/RAMP/ STAIR AS CURB PROTECTION. SEE DETAILS. SEE STRUCTURAL.
- 03200.21NEW CONCRETE SIDEWALK PER CITY OF ALBUQUERQUE STANDARD SPECIFICATION. REFER TO CITY STANDARD DETAIL 2430.
- 03200.264000 PSI AIR-ENTRAINED CONCRETE FOOTING.
- 03200.274000 PSI AIR-ENTRAINED CONCRETE BASE FOR SIGN.
- 05500.041-1/2" O D, STEEL PIPE HANDRAIL. GRIND/ POLISH WELDS SMOOTH, PRIME AND PAINT.
- 05500.091-1/2" O D, STEEL PIPE GUARD RAIL AND VERTICAL SUPPORTS. GRIND/ POLISH WELDS SMOOTH, PRIME AND PAINT.
- 05500.16STEEL ANGLE 3/4" X 3/4" X 3/16" THICK ANGLE. WELD ALL AROUND TO GUARDRAIL PIPE, PRIME AND PAINT.
- 05500.1816 GA. STAINLESS STEEL, ROUND PERFORATED SHEETING. 3/4" HOLES W/ 1" STAGGERED CENTERS. 51% OPENING. MCNICHOLS CO. 877.630.3149. WELD TO STEEL ANGLES/ FRAMES.
- 05500.23CAST IRON METAL NOSING, TYPE 101, 3" WIDE WITH CONCRETE ANCHORS. MANUFACTURED BY (OR EQUAL): WOOSTER PRODUCTS ABRASIVE CAST SAFETY TREADS AND NOSINGS: 1-800-321-4936. PROVIDE CONCEALED INTEGRAL ANCHORS. INSTALL PER MANUFACTURERS REQUIREMENTS. HOLD BACK NOSING 3" EACH SIDE OF STAIR TREAD.
- 05500.24NO. 5 CONTINUOUS REBAR.
- 05500.25NO. 5 STIRRUPS @ 16" O.C. ALL AROUND.
- 05500.26NO. 5 REBAR @ 12" O.C. EACH WAY.
- 05500.27NO. 4 REBAR @ 12" O.C. W/ 7" LONG LEGS.
- 05500.29RETURN HANDRAIL WITH 90° BEND BACK TO GUARDRAIL VERTICAL POST.
- 10100.04EXISTING ISOTOPES "SIGN BOX". REINSTALL ON CONCRETE BASE. FASTEN W/ EXISTING ATTACHMENT. SEE ELECTRICAL.
- 21100.04REMOVE/ RELOCATE EXISTING POST INDICATOR VALVE. SEE CIVIL.
- 21100.06REMOVE/ RELOCATE EXISTING FIRE DEPARTMENT CONNECTION, SEE CIVIL.
- 22300.03EXISTING TWO WAY CLEANOUT TO REMAIN.
- 26200.02UNDERGROUND ELECTRICAL SERVICE BOX. SEE ELECTRICAL.
- 26500.171 1/2" Ø PVC CONDUIT FOR ELECTRICAL CONNECTION. SEE ELECTRICAL.
- 26800.24EXISTING EXTERIOR LIGHT POLE. TO REMAIN.
- 26800.25NEW LOCATION OF EXTERIOR LIGHT POLE. SEE ELECTRICAL.
- 31200.01COMPACTED SUB-GRADE AT 95%.
- 32800.01PROVIDE/ INSTALL NEW IRRIGATION PIPE SLEEVE THIS LOCATION.

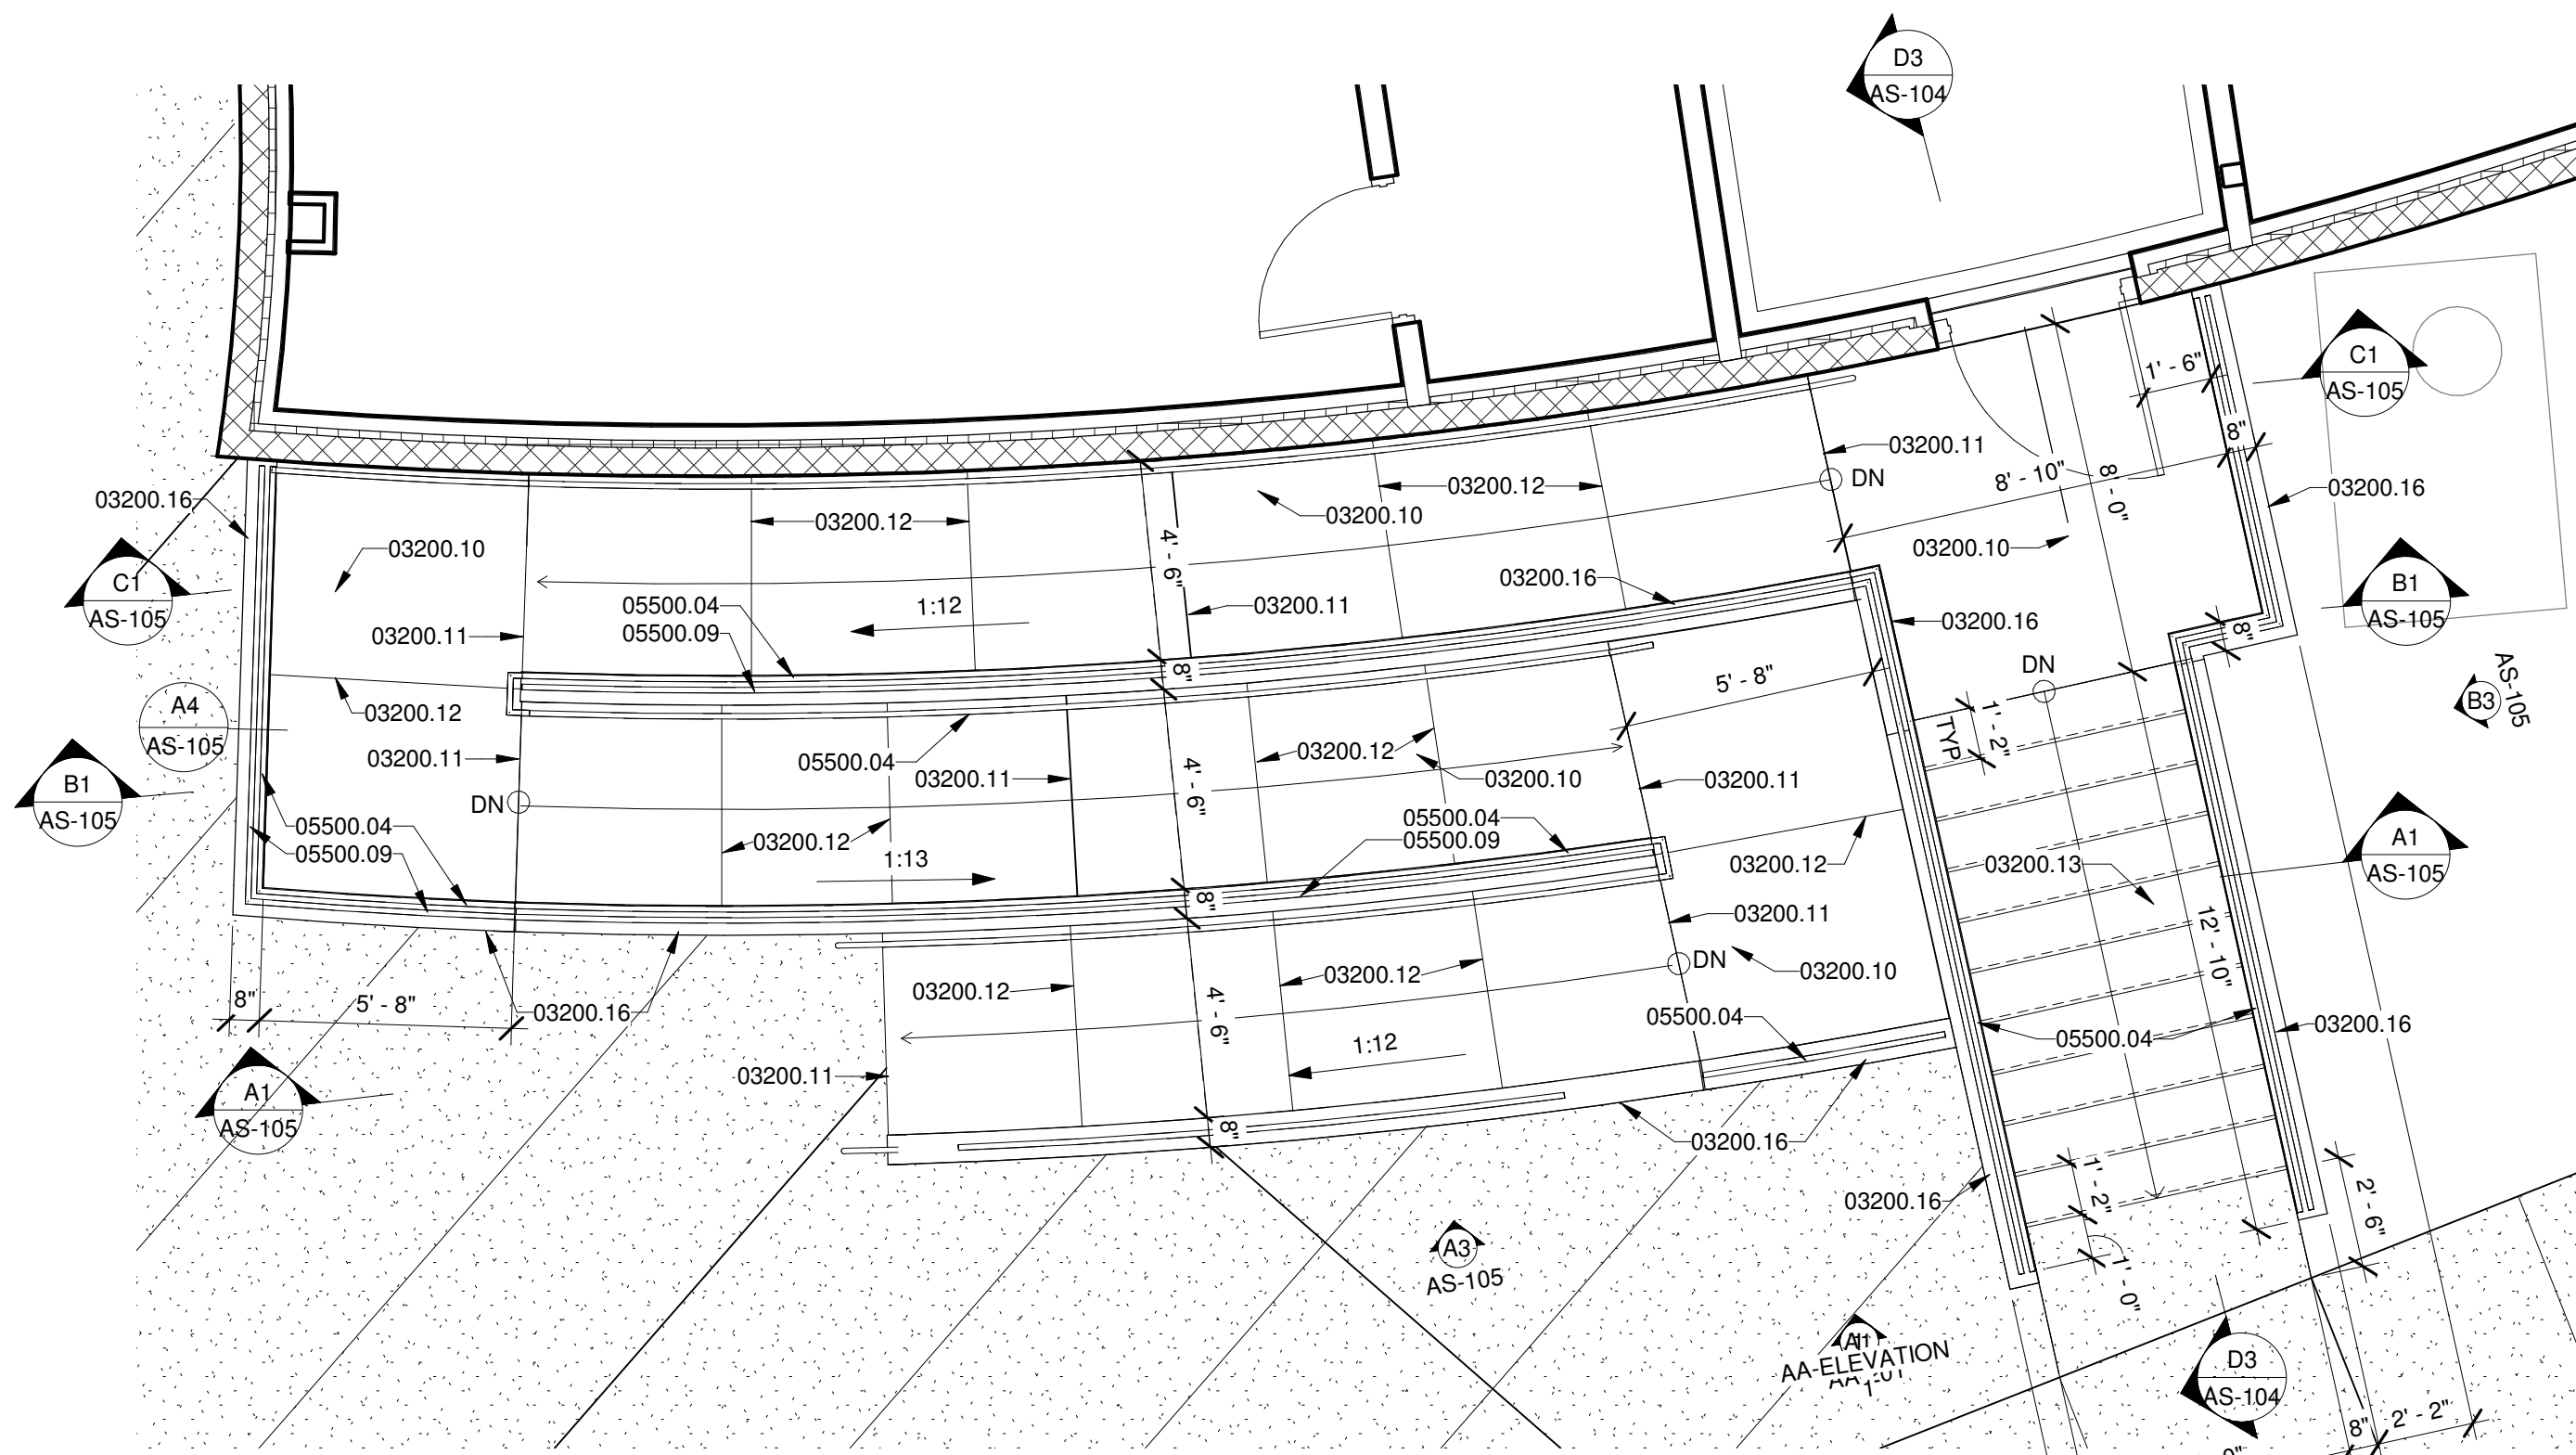


C1 ENLARGED SITE PLAN • STAIR AND RAMP

1/4" = 1'-0"

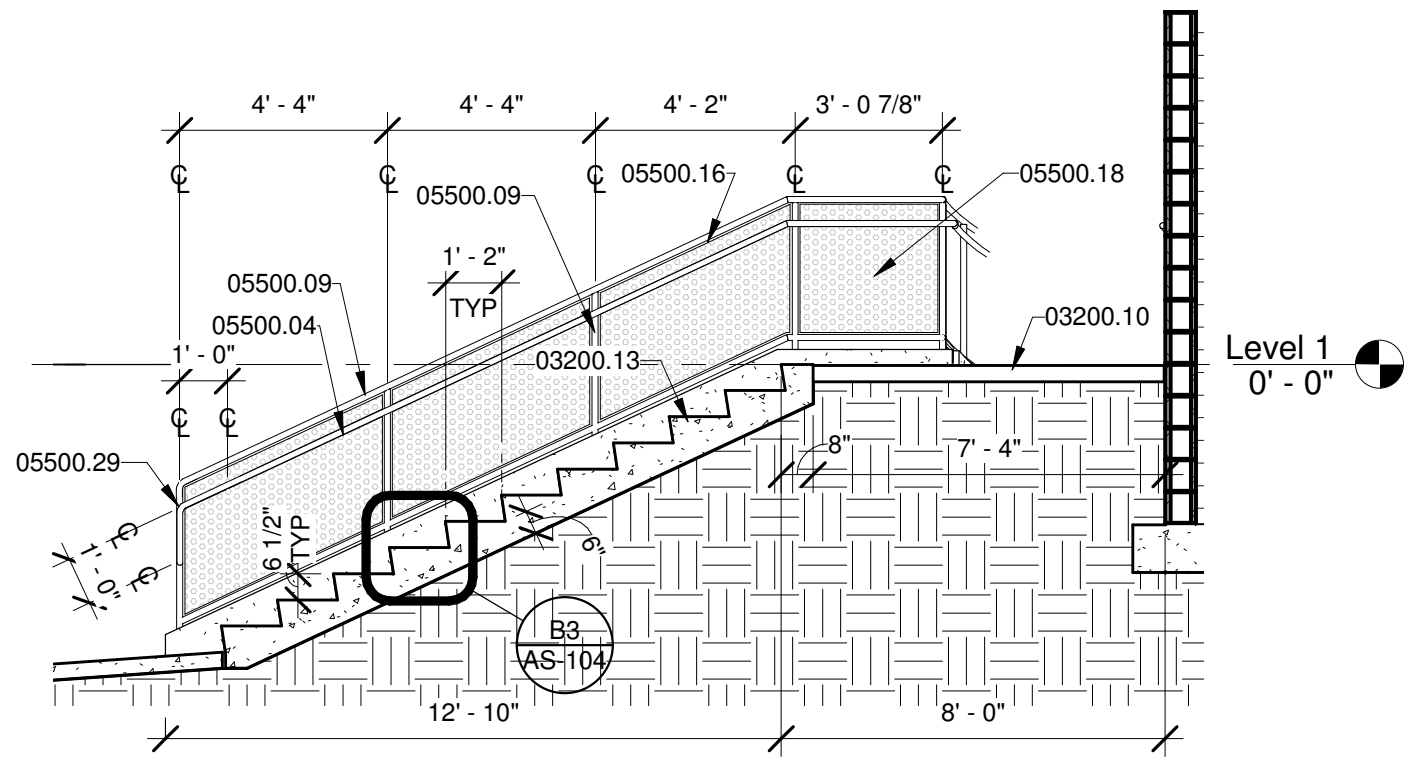


D3 SECTION THROUGH STAIR LOOKING WEST

1/4" = 1'-0"

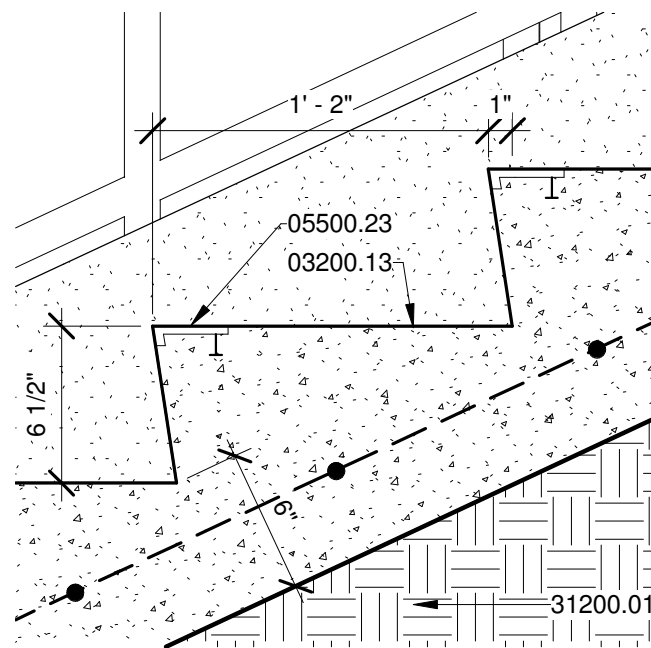


B3 TYPICAL STAIR NOSING DETAIL • VISITING CLUB

1 1/2" = 1'-0"

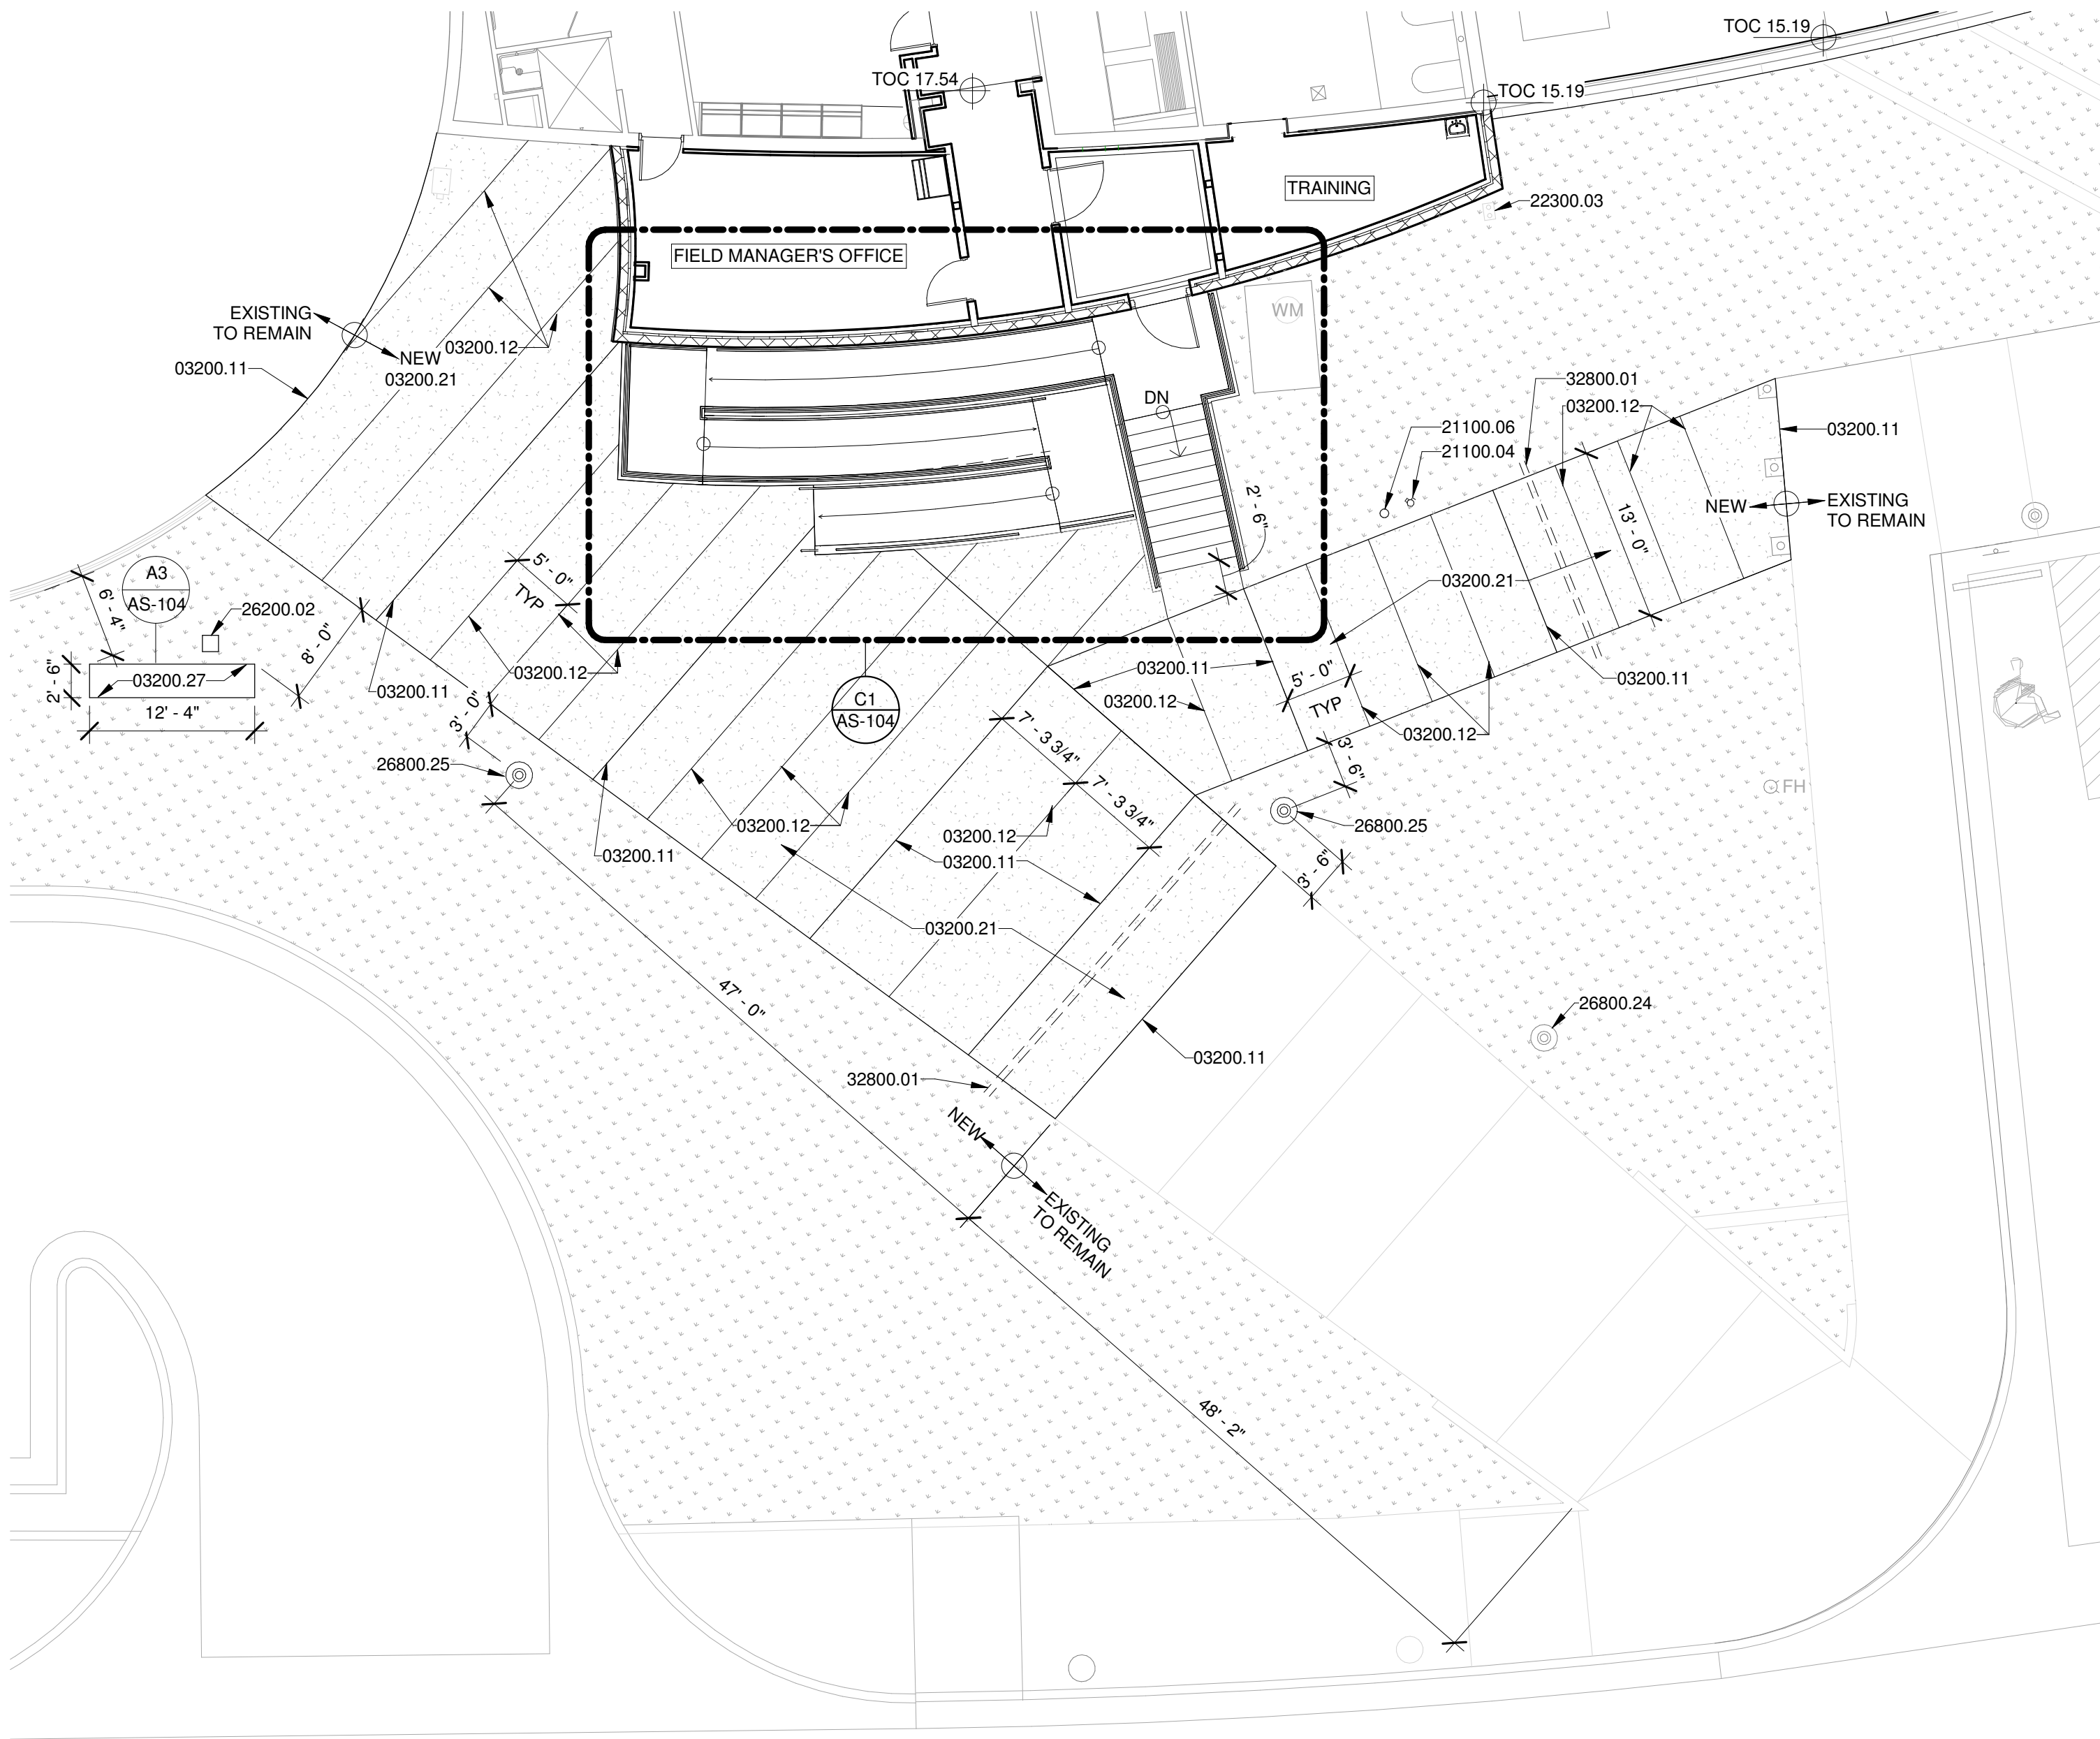

A1 ENLARGED SITE PLAN • VISITING CLUB FACILITIES

1" = 10'-0"

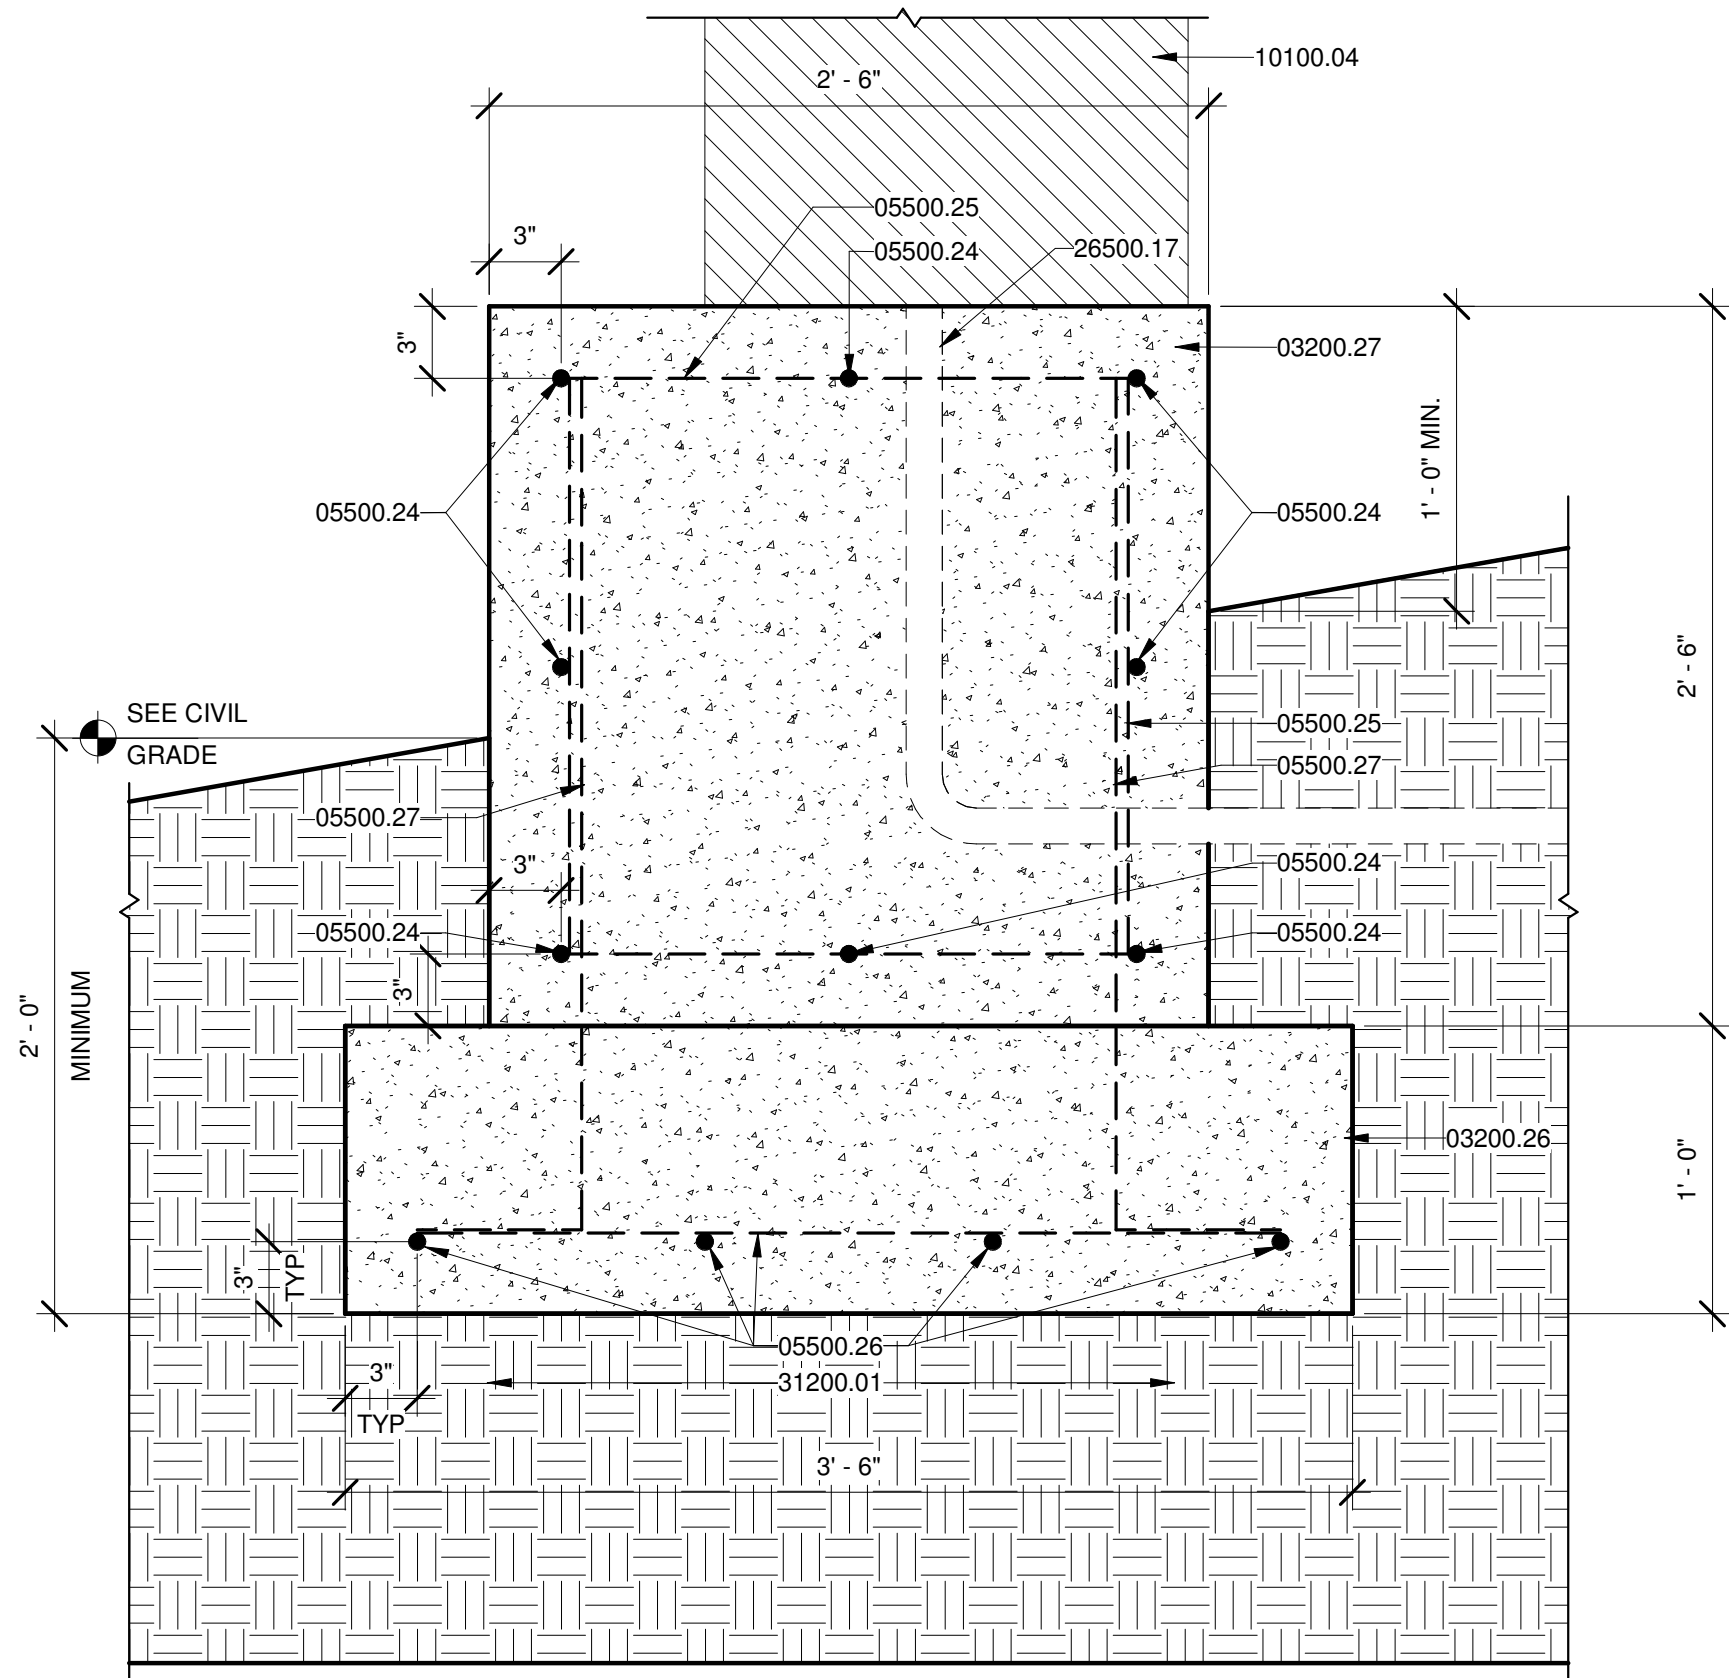

A3 ISOTOPES SIGN SECTION DETAIL

1 1/2" = 1'-0"

NO.	DATE	REVISIONS	CHECKED BY:

LEE GAMESKY ARCHITECTS P.C.

2412 MILES ROAD SE
ALBUQUERQUE, NM 87106
505.842.8865
lee@lganm.com

STATE OF NEW MEXICO
LEE D. GAMESKY
No. 1931
REGISTERED ARCHITECT

COA ISOTOPES PARK
Albuquerque, New Mexico

PROJECT ARCHITECT:
LEE GAMESKY, AIA

LGA Project #:
20-01-ABQ.8

Date:
10.21.2022

ENLARGED SITE PLAN • VISITING CLUB