




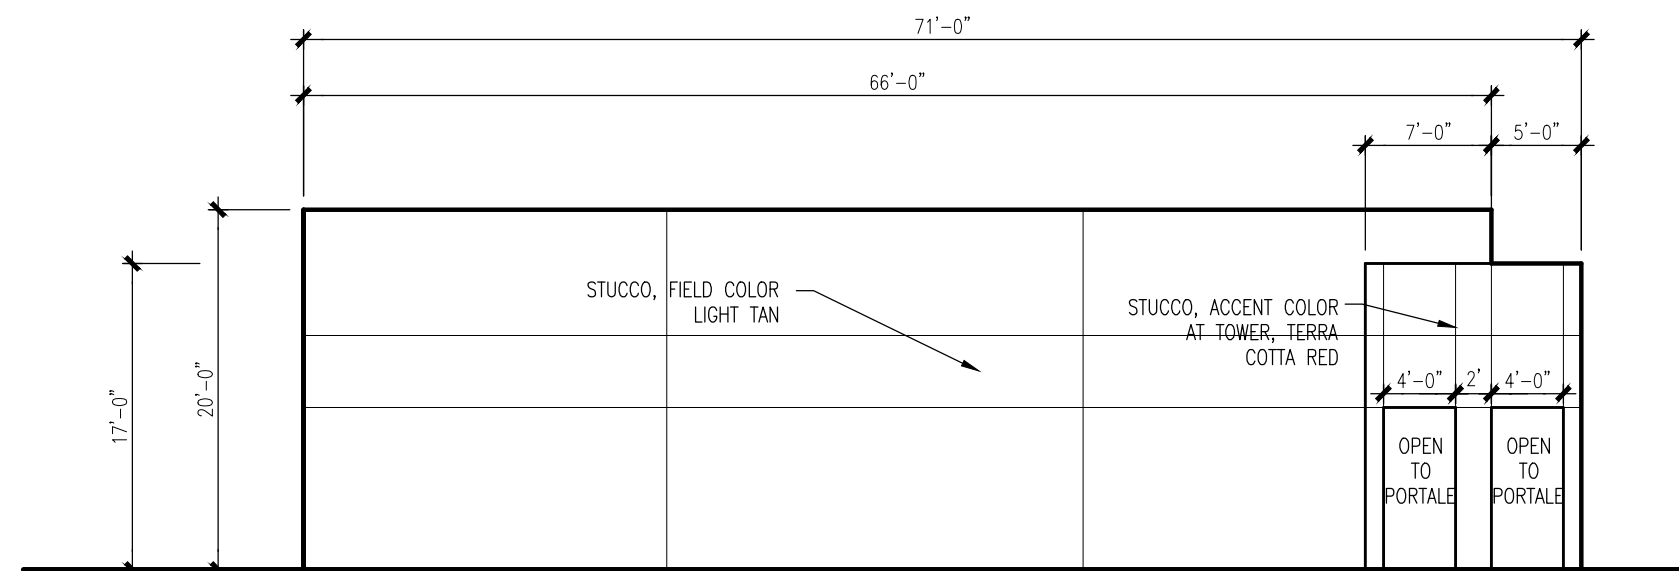


BLDG. A NORTH ELEVATION
1/8"=1'-0"

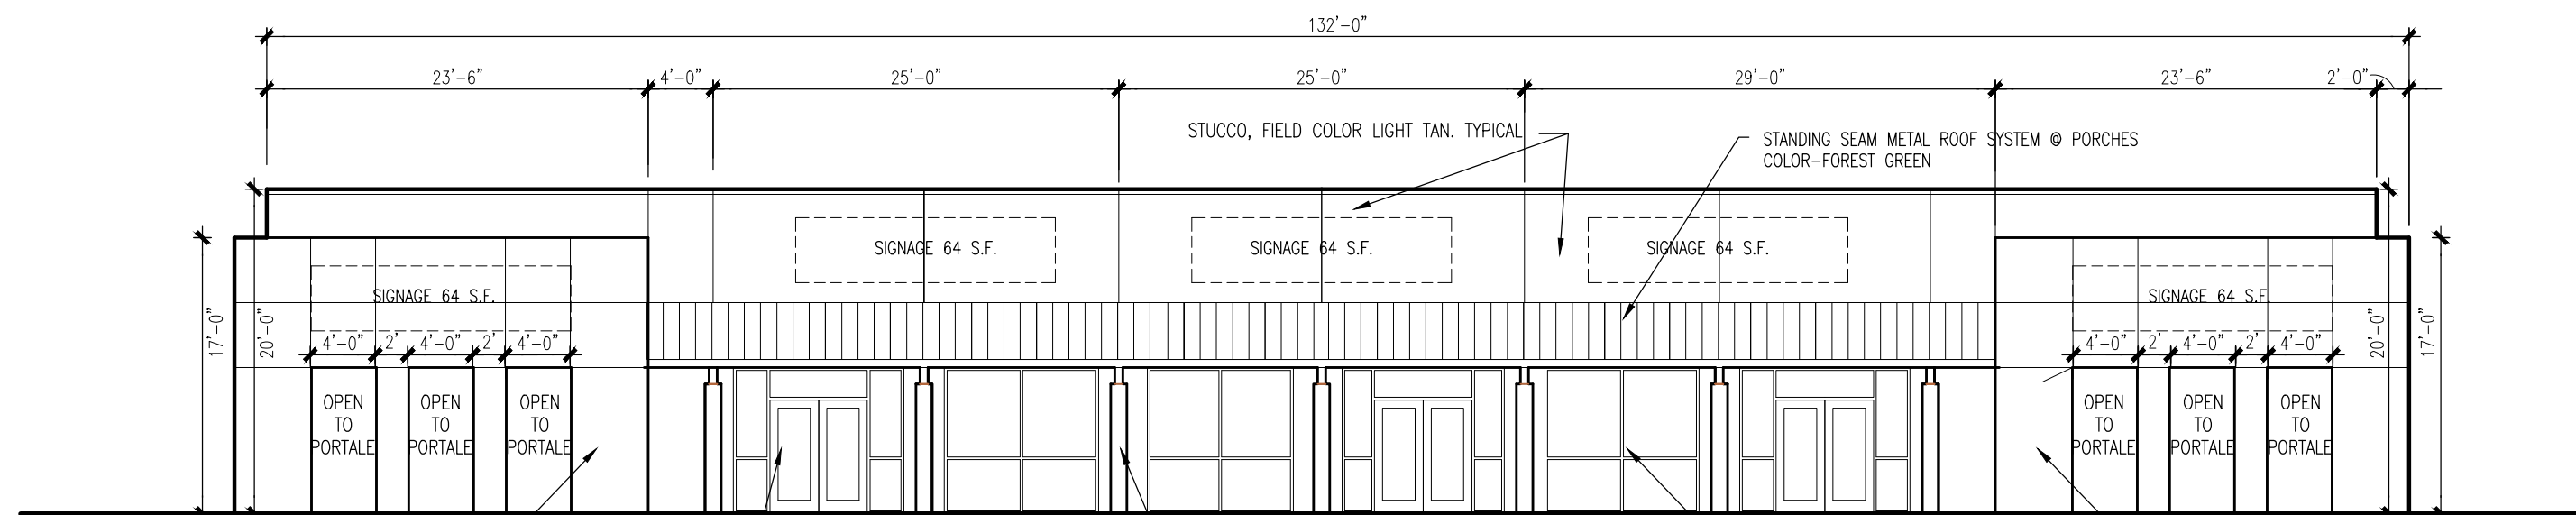


BLDG. A WEST ELEVATION
1/8"=1'-0"

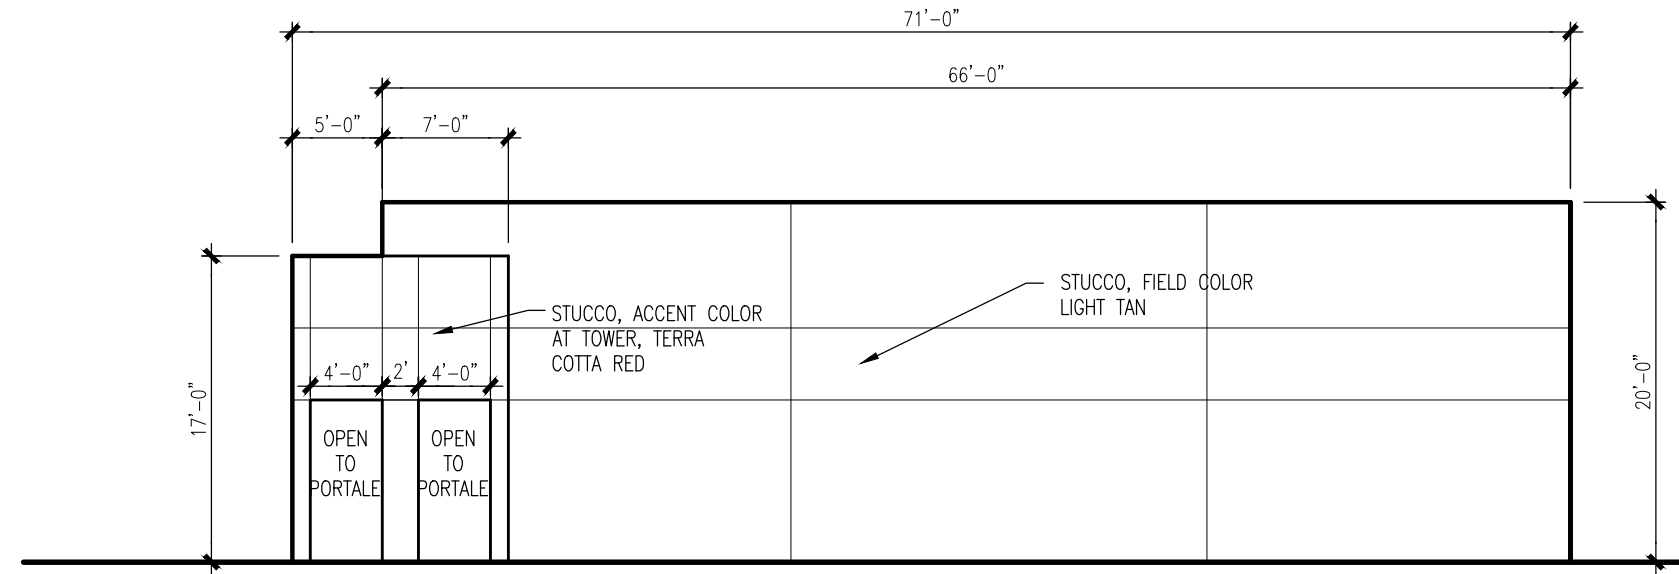


BLDG. A SOUTH ELEVATION
1/8"=1'-0"

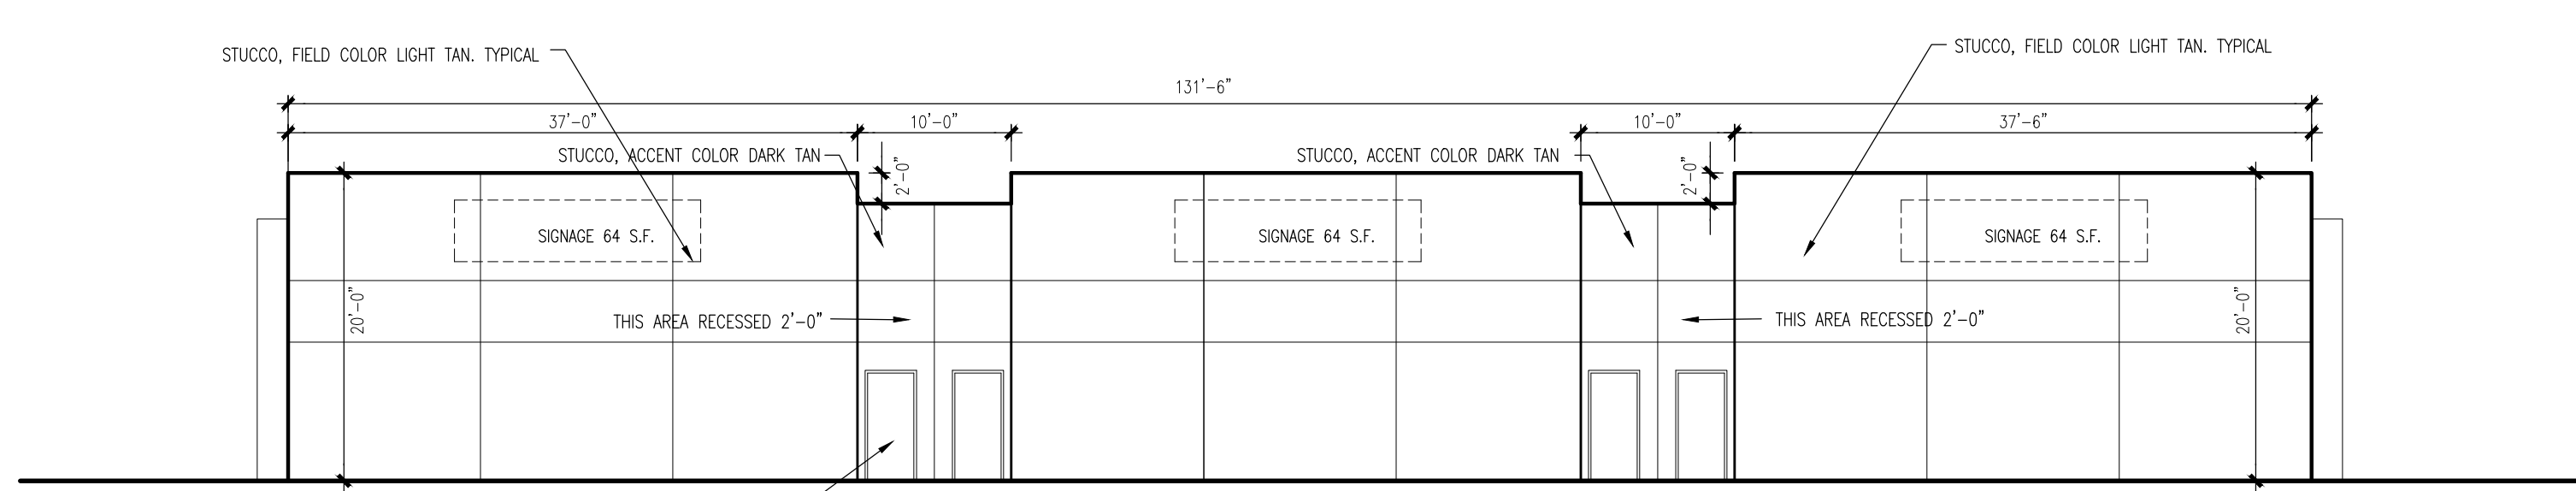


BLDG. A EAST ELEVATION
1/8"=1'-0"

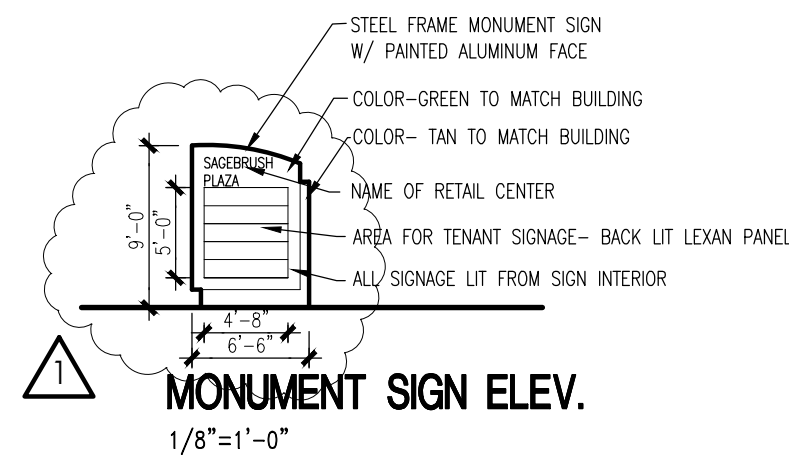


MONUMENT SIGN ELEV.
1/8"=1'-0"

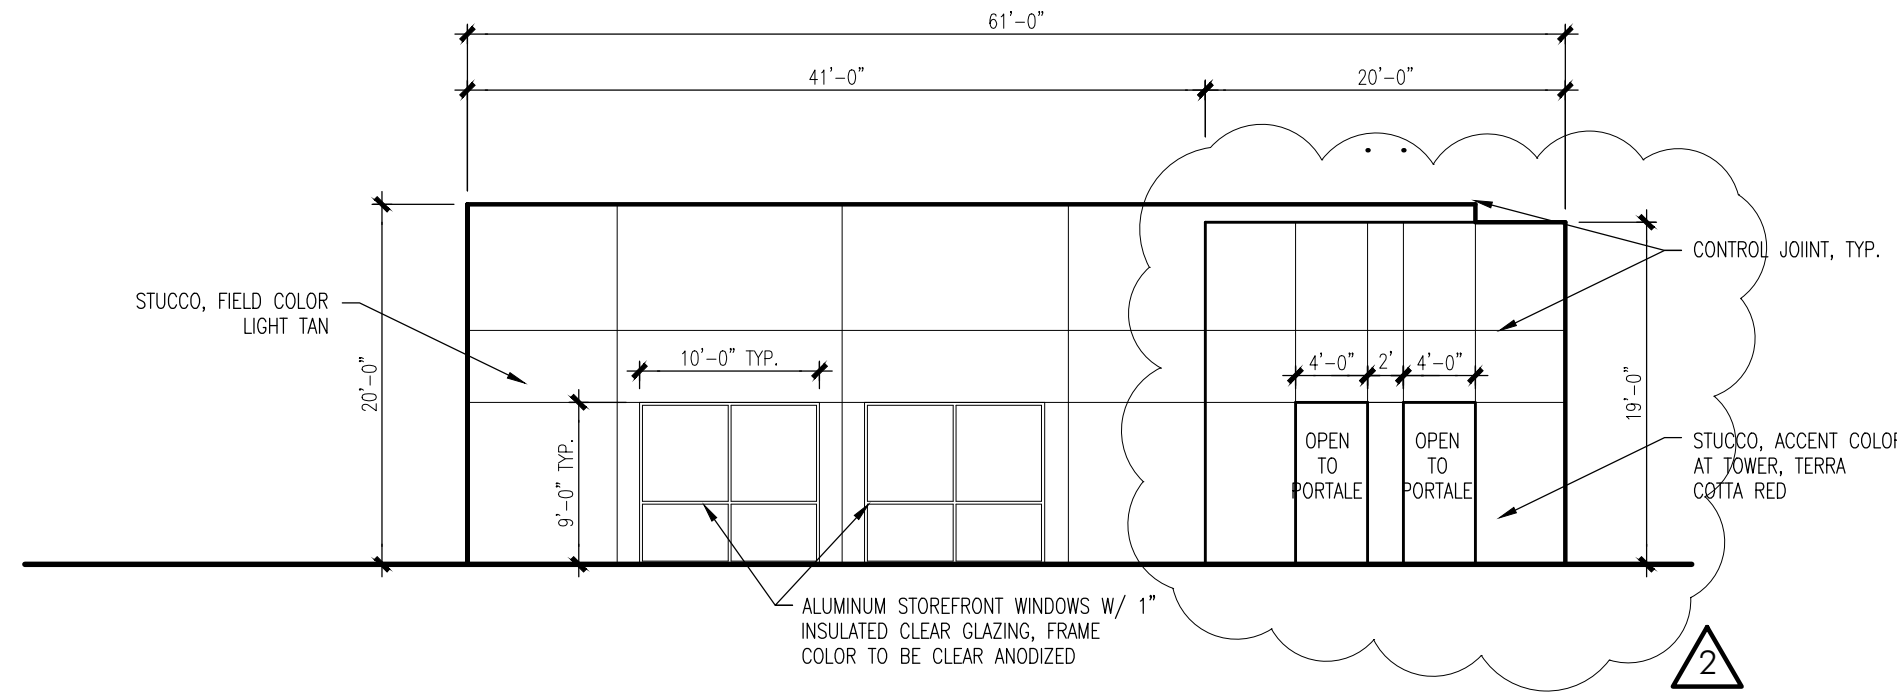


BLDG. B NORTH ELEVATION
1/8"=1'-0"

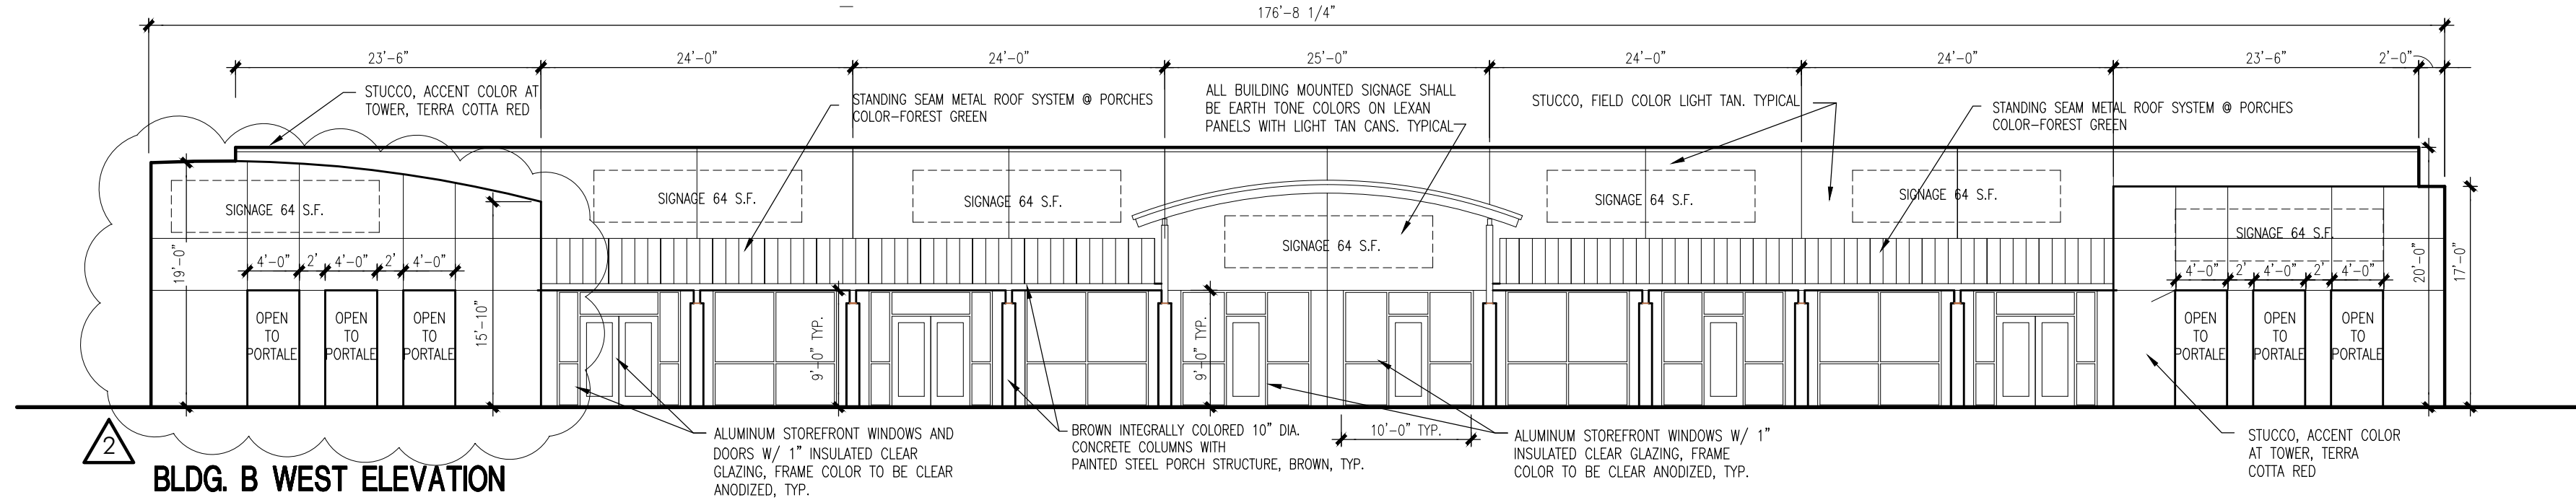

BLDG. B WEST ELEVATION
1/8"=1'-0"

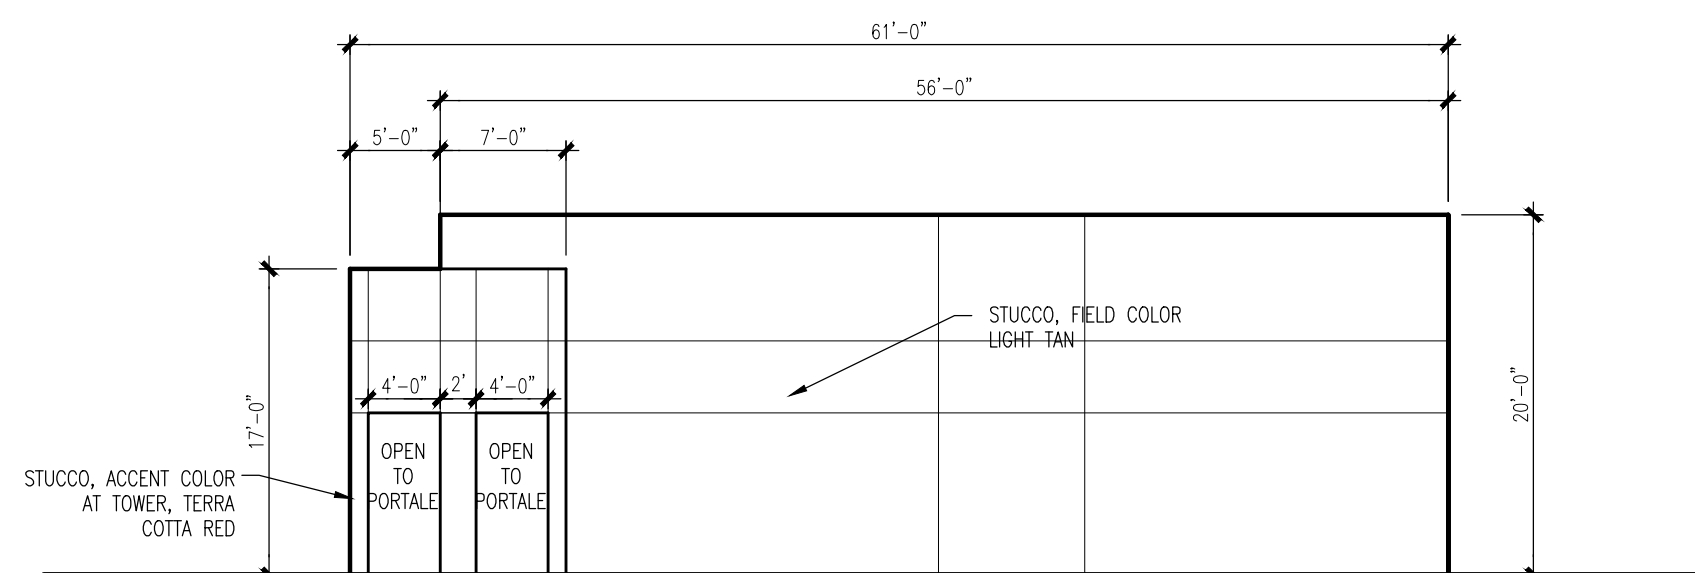

BLDG. B SOUTH ELEVATION
1/8"=1'-0"

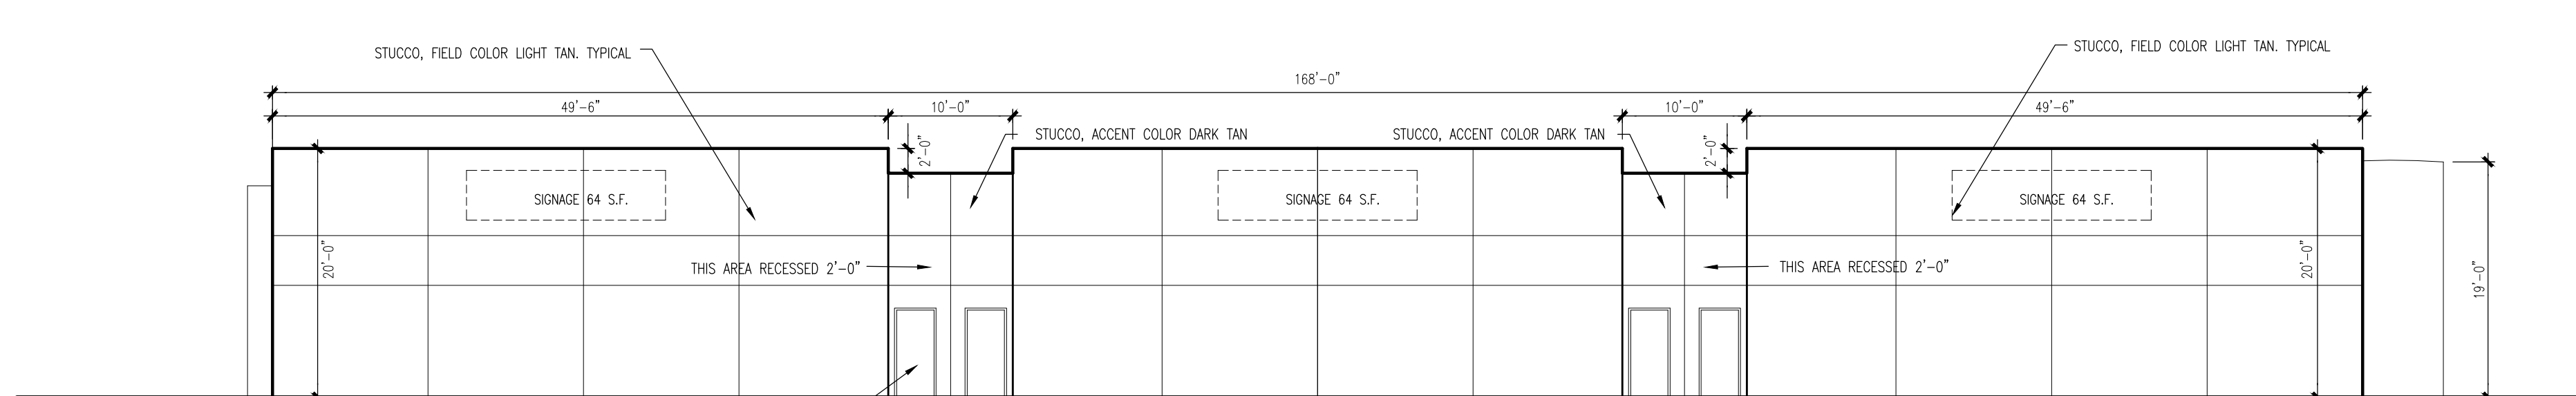

BLDG. B EAST ELEVATION
1/8"=1'-0"

