


ADMINISTRATIVE AMENDMENT

FILE #: _____ PROJECT #: _____


APPROVED BY

DATE

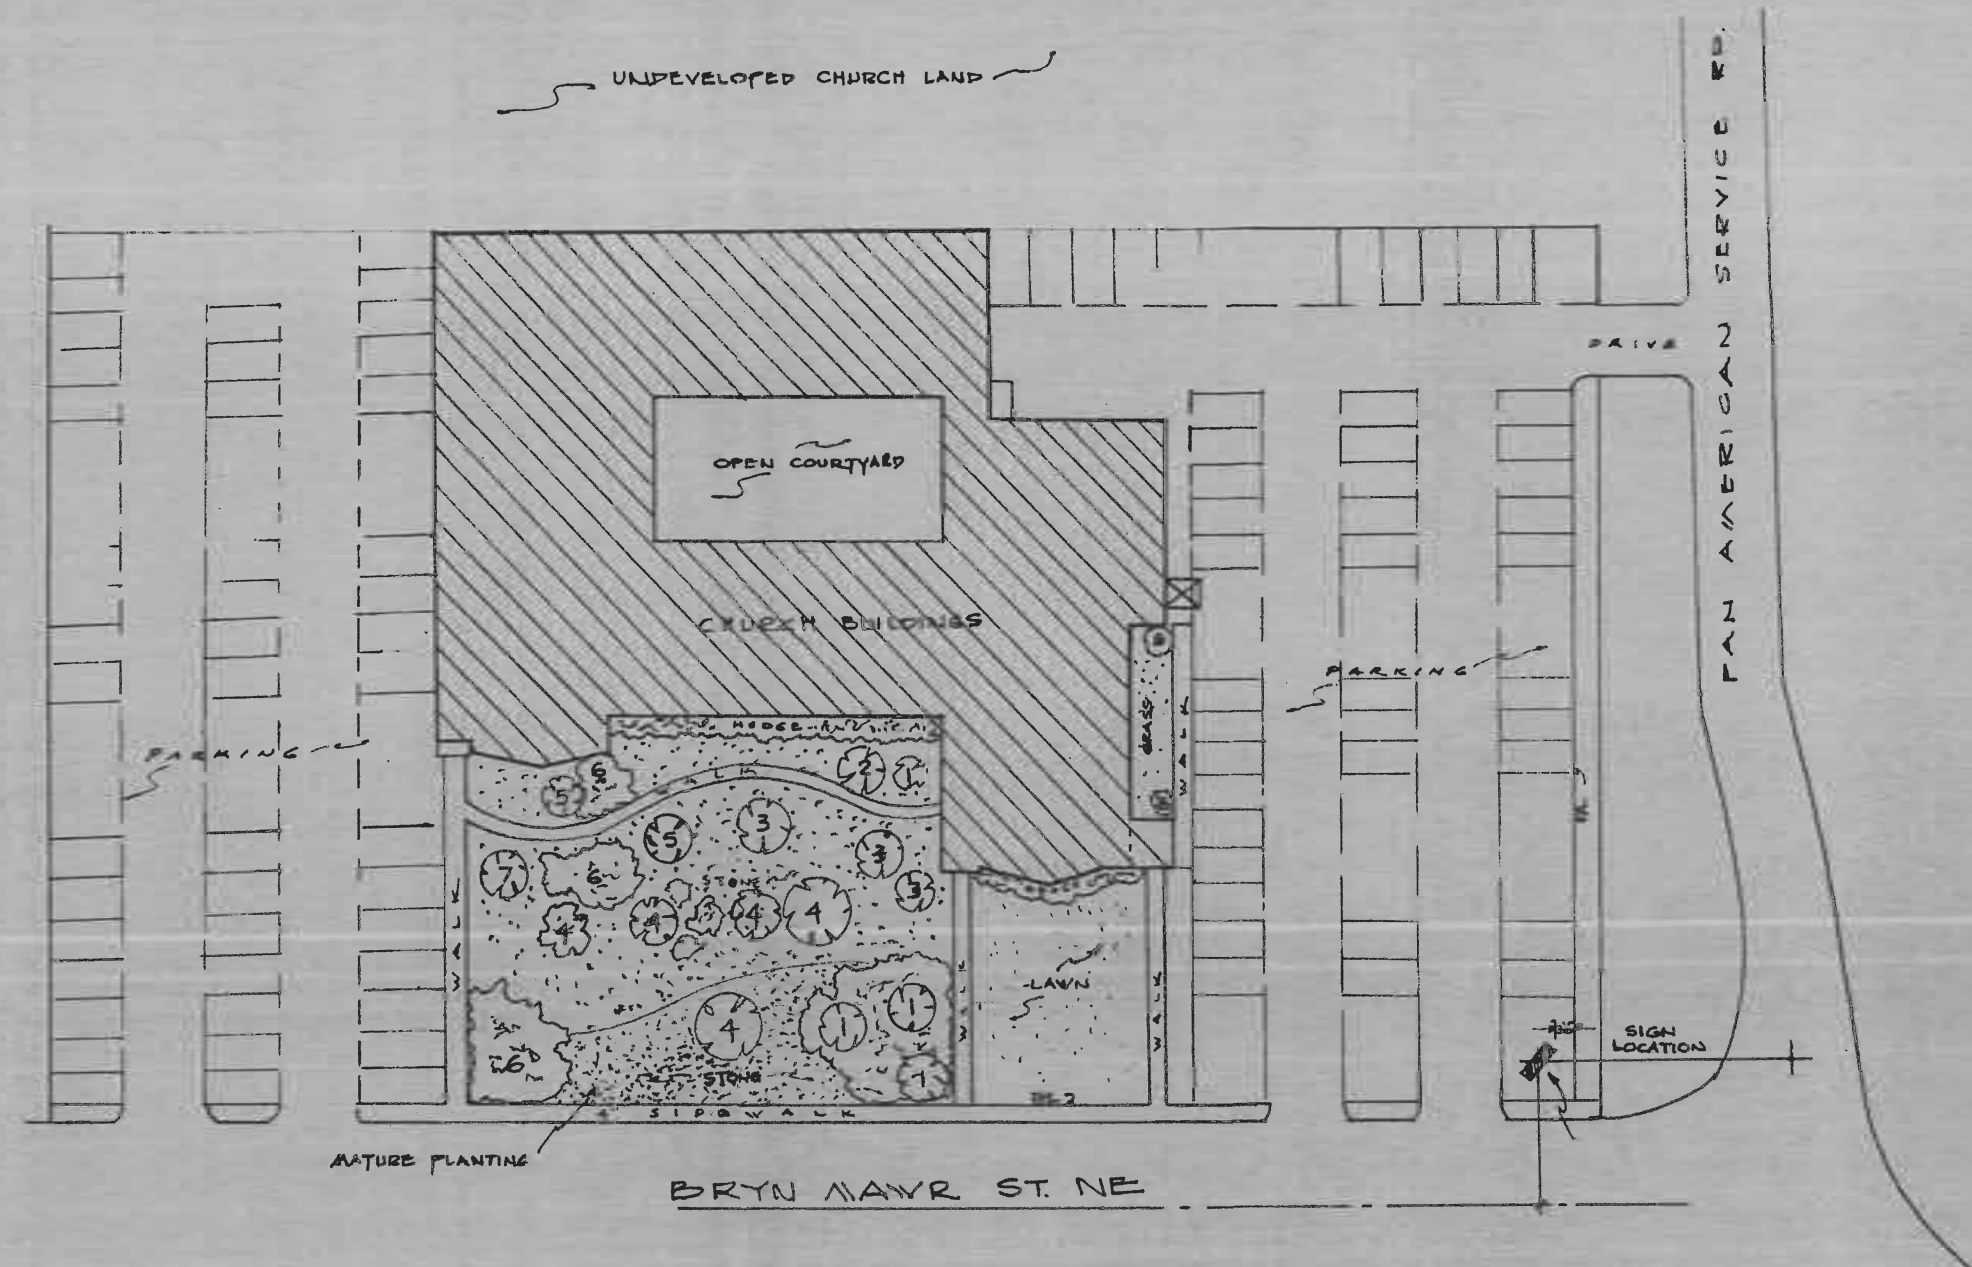

ADMINISTRATIVE
DEVELOPMENT PLAN AMENDMENT
FILE NO. 771-11-1
sign location & other
[Signature] 1/11/02
PLANNING DATE

LEGEND	
1	PIÑON
2	ALMOSA
3	UPRIGHT JUNIPER
4	PINE
5	FRUITLESS PLUM
6	JUNIPER
7	ARBORVITA

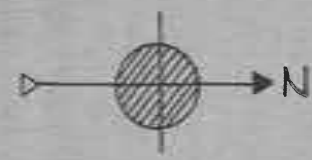

Montgomery Heights
Church of the Nazarene
4301 BRYN MAWR NE • ALBUQUERQUE, N.M. 87107
PARKING & LANDSCAPING
TOTAL PARKING *99 spots*
SCALE 1/32"=1'

