





# SYCAMORE PLAZA D.R.B. SUBMITTAL

ALBUQUERQUE, NEW MEXICO

## SHEET LIST

- CIVIL**  
C1 GRADING/DRAINAGE/UTILITY PLANS
- ARCHITECTURAL**  
A1 OVERALL SITE PLAN  
A2 PAD 5 SITE PLAN  
A3 ELEVATIONS

- LANDSCAPE**  
L1 LANDSCAPE PLAN


## LEGAL DESCRIPTION

TRACT B-9, SYCAMORE PLAZA  
(@ ACADEMY & WYOMING)

EXISTING ZONE: C-2


PROPOSED ZONE: NO CHANGE

## VICINITY MAP

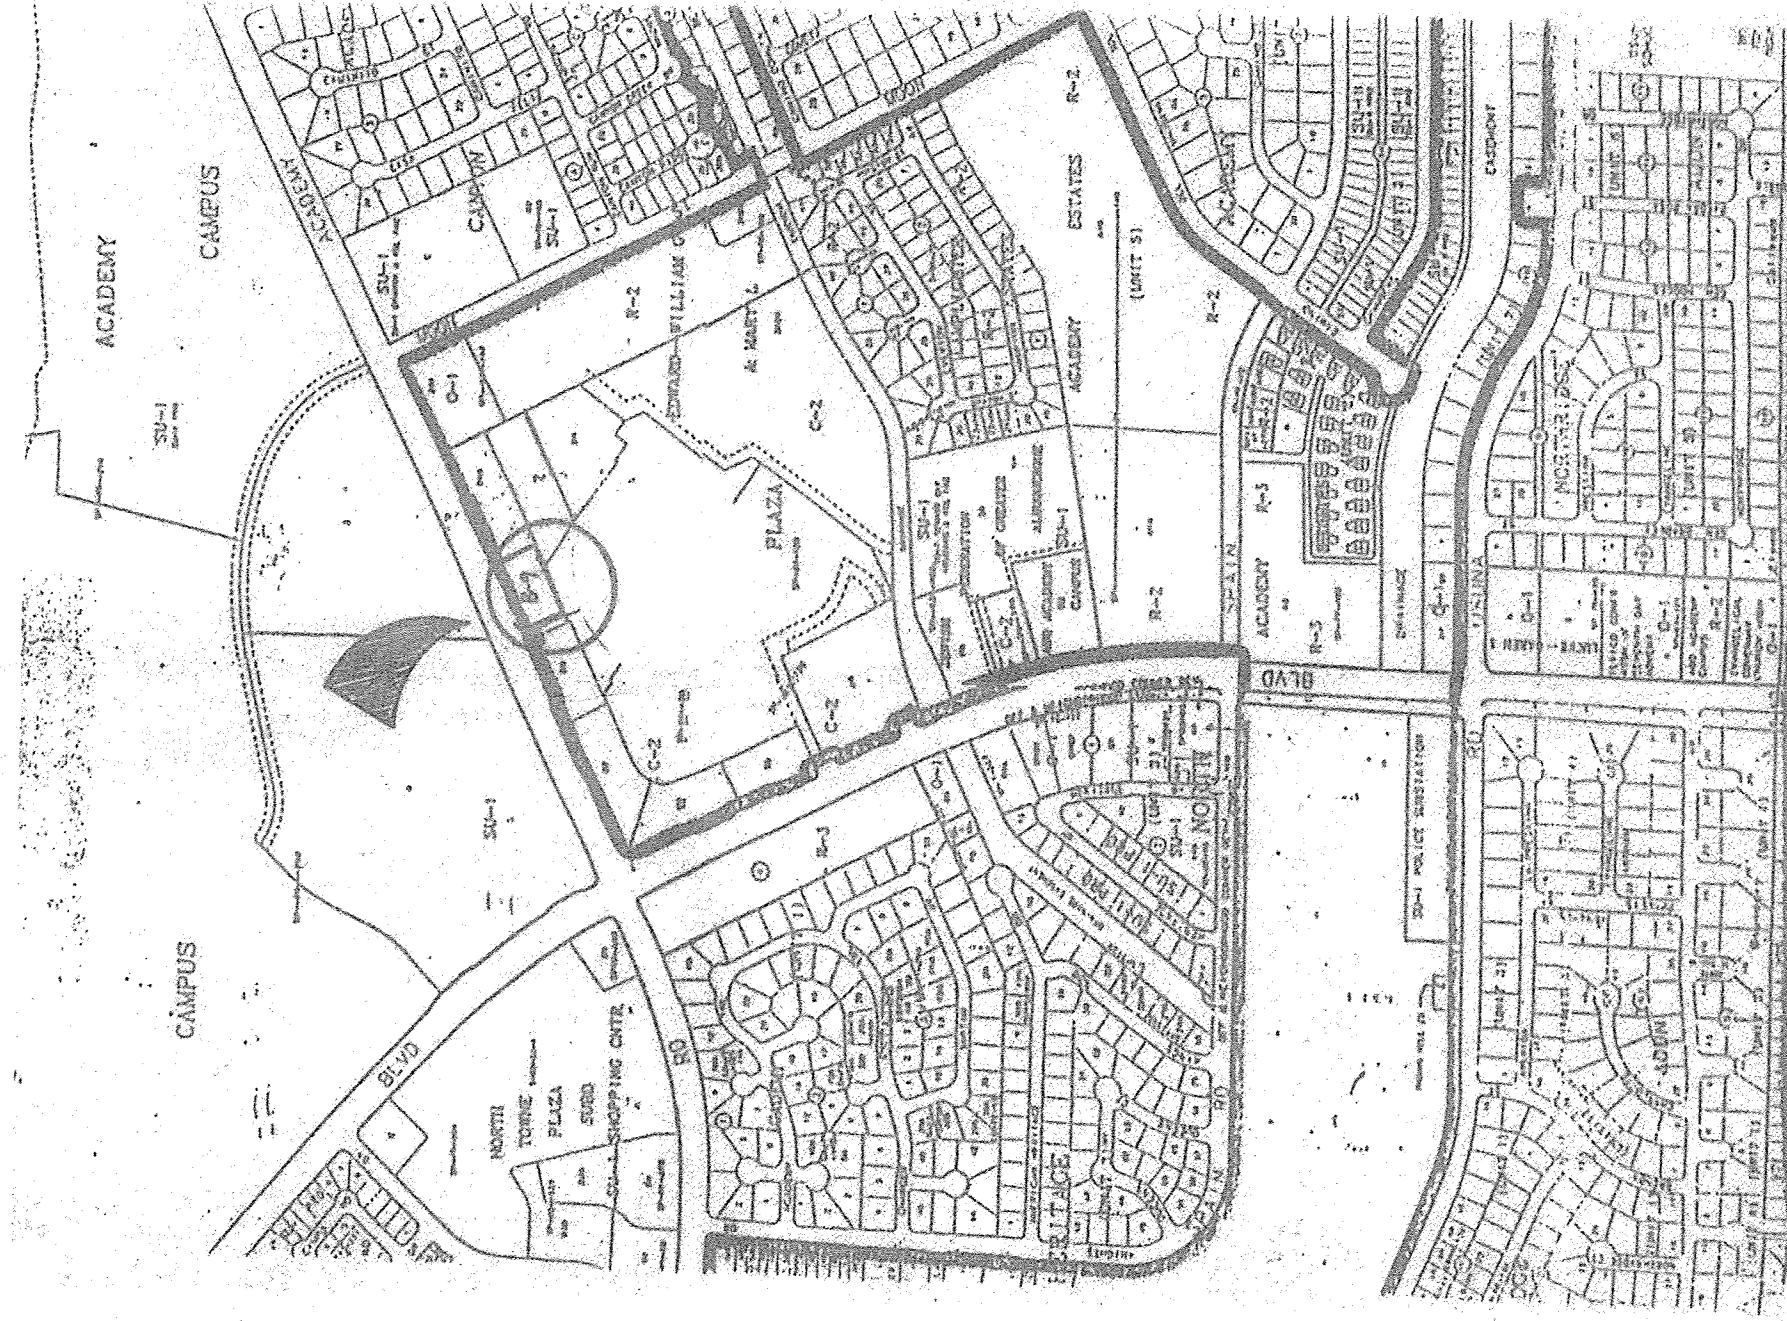

E19, E20, F19, F20

SYCAMORE PLAZA  
PAD 5- D.R.B.

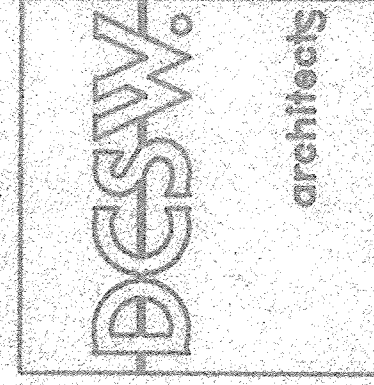

design

collaborative

southwest inc.

105 4th st. sw

albuquerque, nm

87102

505-843-9639

MAY 5, 1997














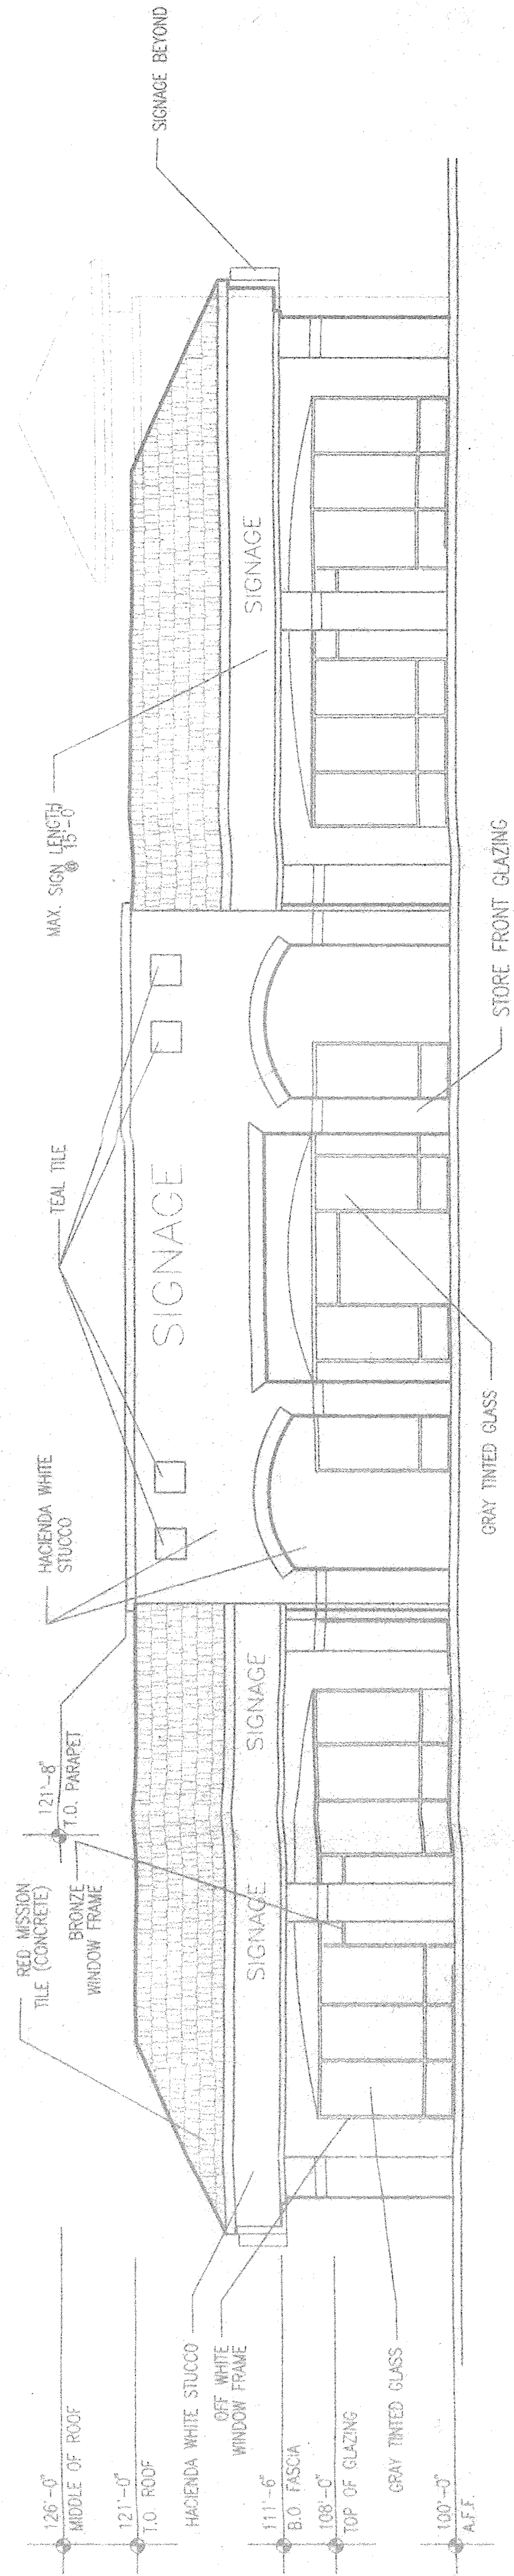


**1** East Elevation  
1/8" = 1'-0"

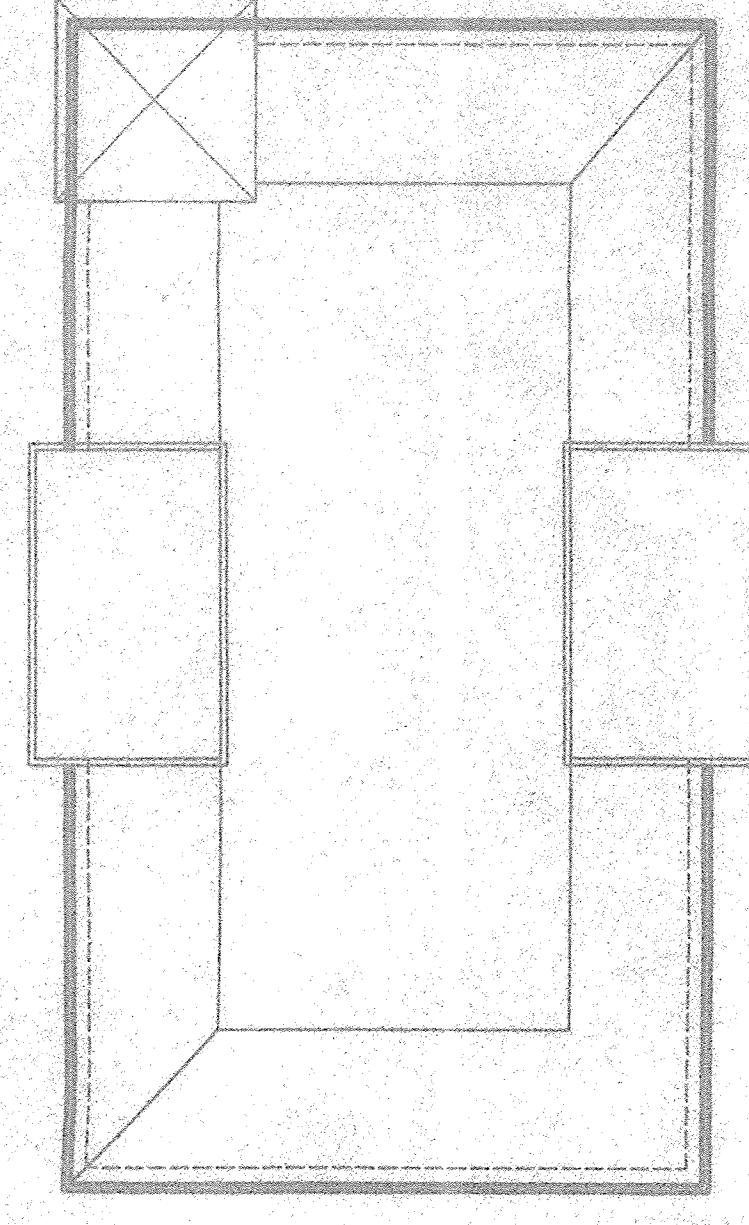


**BUILDING KEY**

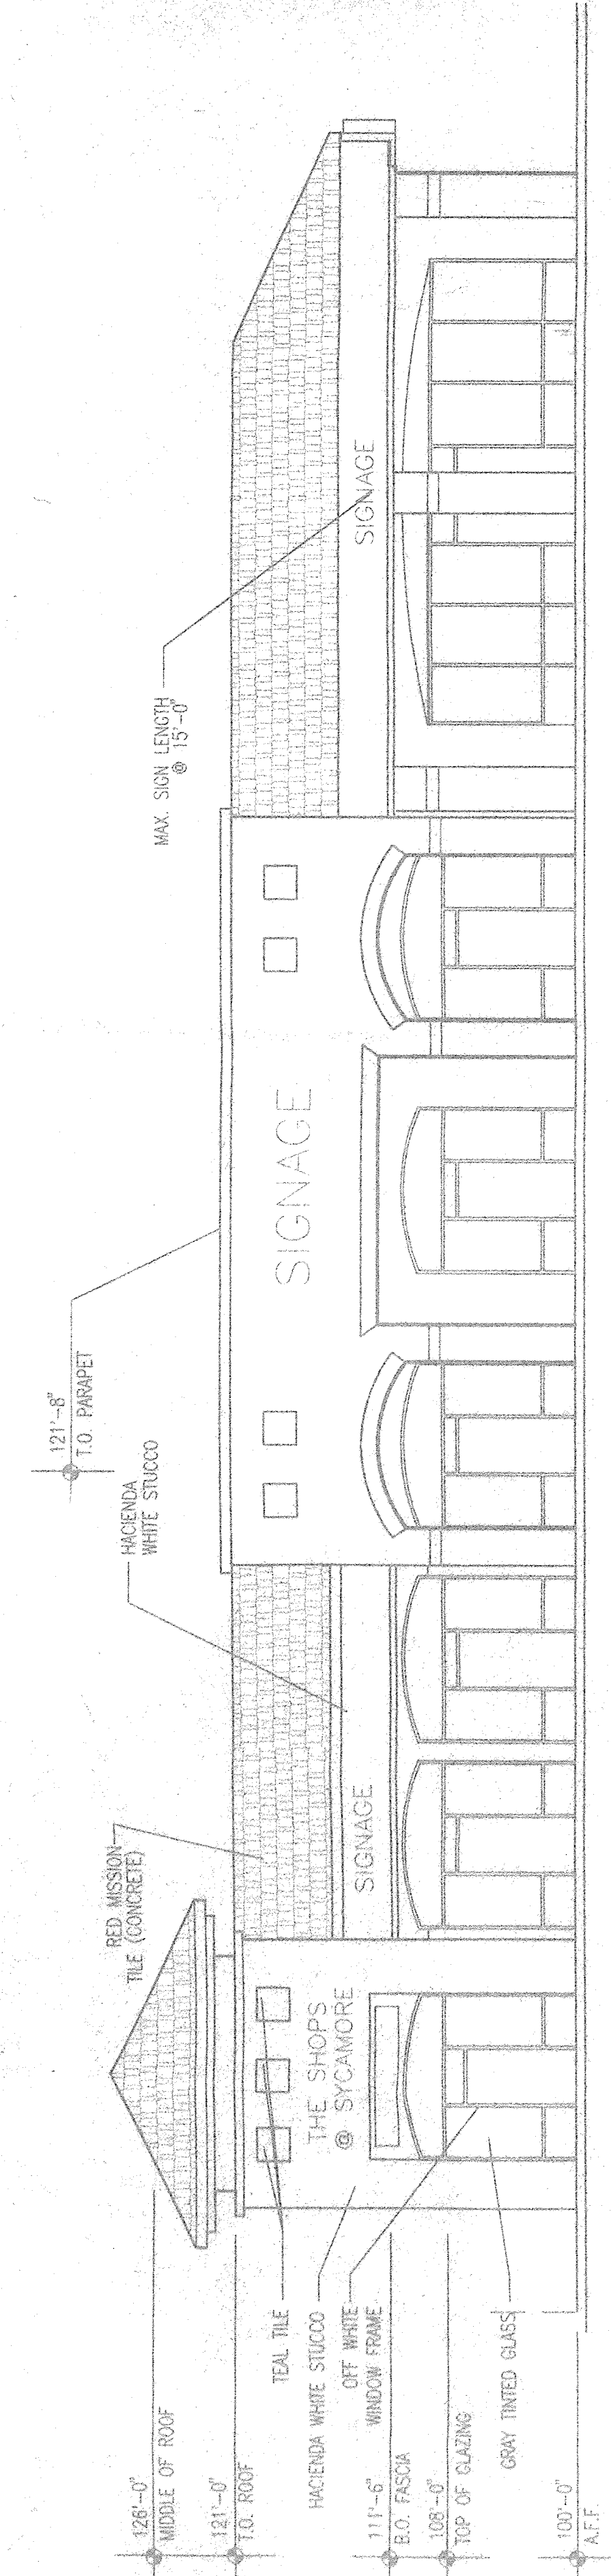


**2** West Elevation  
1/8" = 1'-0"

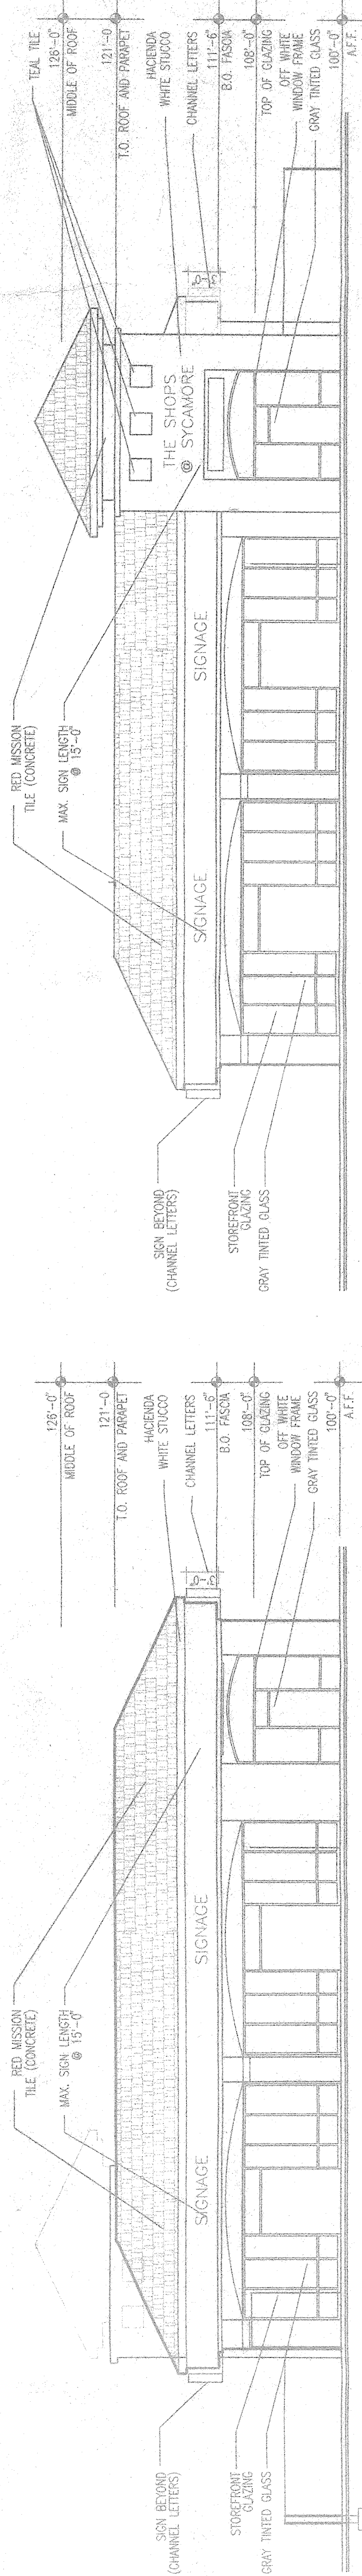

**4** North Elevation  
1/8" = 1'-0"

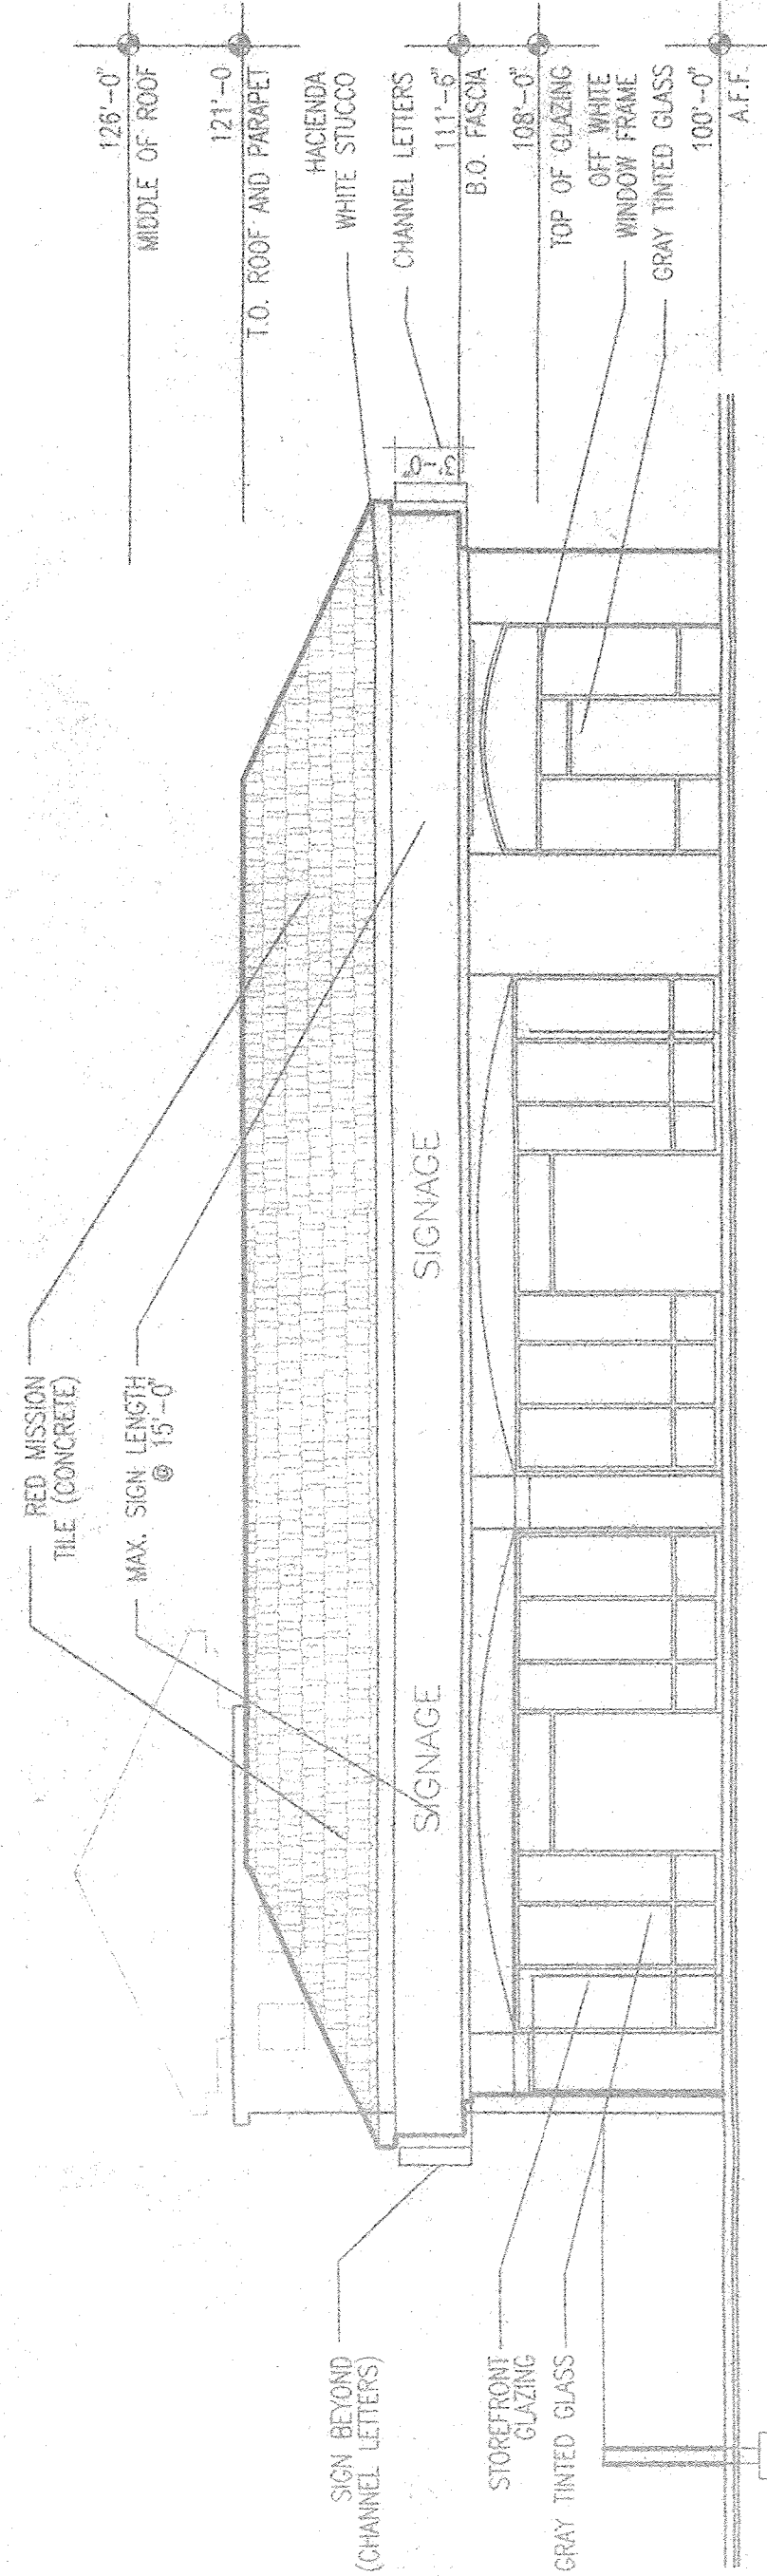

**3** South Elevation  
1/8" = 1'-0"

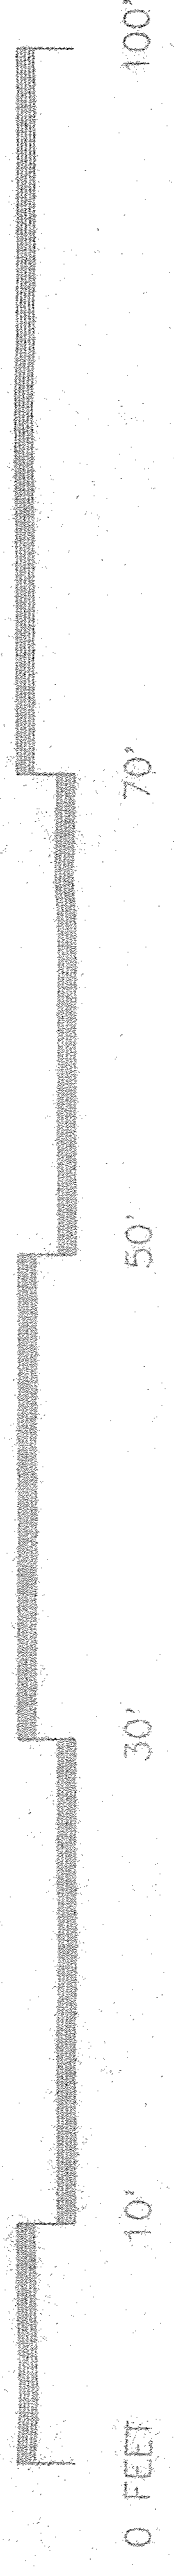

**general notes**  
1. The contractor shall be responsible for obtaining all necessary permits, licenses, and approvals for the construction of this project.  
**SYCAMORE PLAZA**  
**DCSW**

**ELEVATIONS**

**revisions:**

**design**  
architect: **collaborative**  
southwest, inc.  
105 4th st. sw  
albuquerque, nm 87102  
job no: **9117**  
date: **2/19/97**  
sheet: **3 of 3**  
505-845-9639



