


PROJECT NUMBER: 296152027 INSTALLATION OF ELECTRIC VEHICLE CHARGING INFRASTRUCTURE

WALMART SUPERCENTER #835.1016 400 EUBANK BLVD NE - EV ALBUQUERQUE, NEW MEXICO 87123

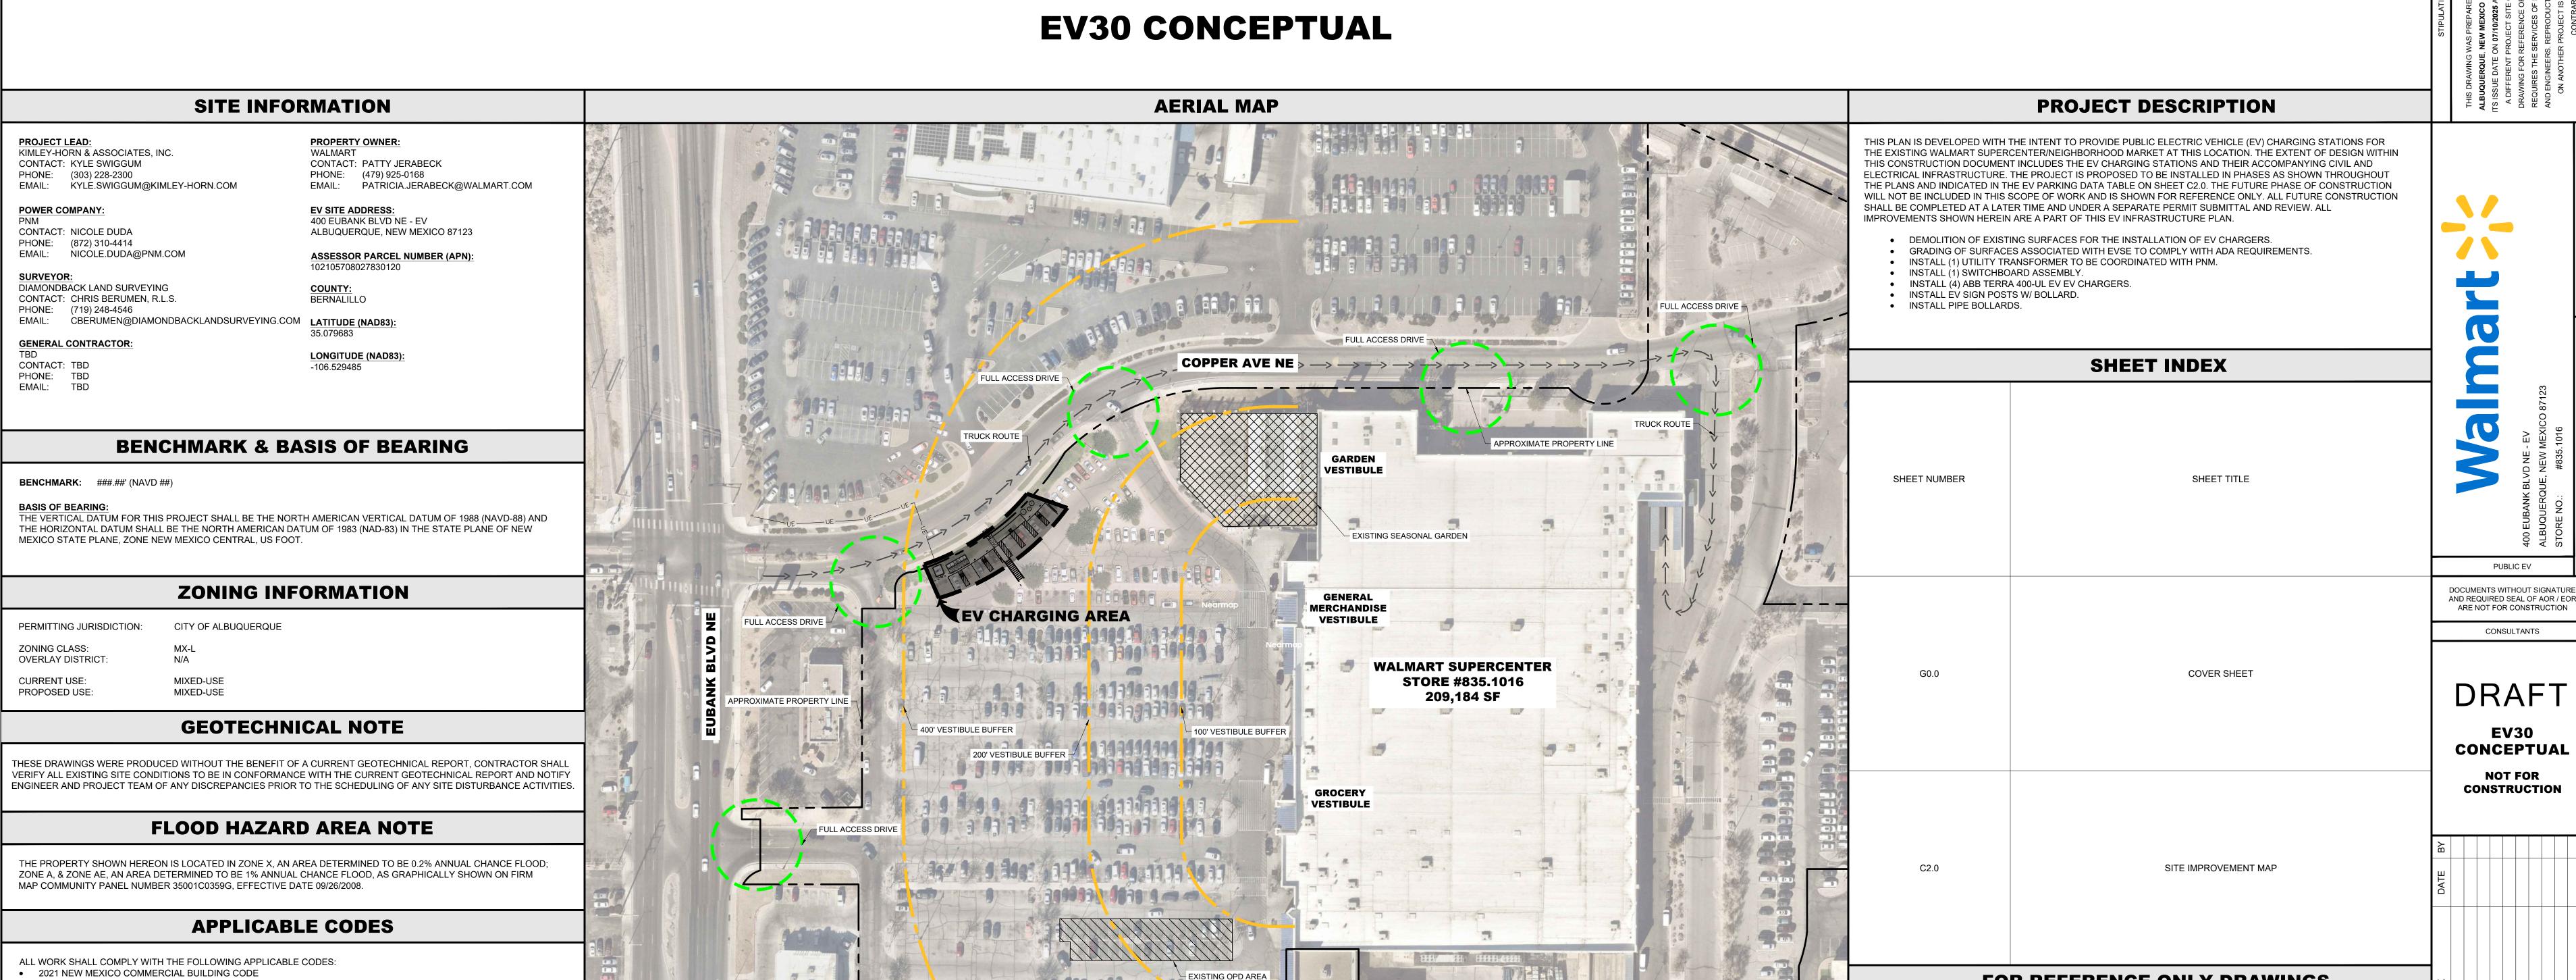

3/4 ACCESS DRIVE

CHICO RD NE

ARE NOT FOR CONSTRUCTION CONSULTANTS

EV30 CONCEPTUAL

CONSTRUCTION

5 0 - 0 w 4 v 0 v 8 0 ;

FOR REFERENCE ONLY DRAWINGS

SHEET C0.0 - EXISTING CONDITIONS / PROPERTY SURVEY

NOT TO SCALE

AERIAL MAP LEGEND

EXISTING OPD AREA

EXISTING SEASONAL GARDEN

AERIAL IMAGERY PROVIDED BY: —> —> — TRUCK PATH NEARMAP US, INC. ©2025 NEARMAP, HERE. ACCESS DRIVE

CIVIL ENGINEER:

PHONE: (303) 226-6808

EMAIL: ZACH.BAIR@KIMLEY-HORN.COM

AERIAL IMAGE REFERENCE

DRAWN BY:

ENGINEER(S) OF RECORD

KIMLEY-HORN & ASSOCIATES, INC. CONTACT: JOSE CORREA, P.E.

COVER SHEET PHONE: (972) 770-1322 EMAIL: JOSE.CORREA@KIMLEY-HORN.COM **ELECTRICAL ENGINEER:** KIMLEY-HORN & ASSOCIATES, INC. CONTACT: ZACH BAIR, P.E.

Call before you dig.

2021 NEW MEXICO COMMERCIAL ENERGY CONSERVATION CODE

IN THE EVENT OF CONFLICT, THE MOST RESTRICTIVE CODE SHALL PREVAIL

CONTRACTOR NOTE

CONTRACTOR SHALL COMPLETE INSTALL PER THE SIGNED AND THE SEALED SET OF DRAWINGS. ANY NECESSARY

ENGINEERING FOR AN APPROVAL PRIOR TO CONTRACTOR PROCEEDING WITH A DEVIATION OF THE SIGNED AND

IMMEDIATELY NOTIFY THE ENGINEER IN WRITING OF ANY DISCREPANCIES BEFORE PROCEEDING WITH THE WORK.

DEVIATIONS FROM THE DRAWINGS MUST BE SUBMITTED THROUGH AN RFI REQUEST PROCESS WITH

CONTRACTOR SHALL VERIFY ALL PLANS, EXISTING DIMENSIONS AND CONDITIONS ON THE JOB SITE THEN

 2021 NEW MEXICO MECHANICAL CODE 2021 NEW MEXICO PLUMBING CODE

> **CAUTION!!** CONTRACTOR IS TO VERIFY PRESENCE $\tilde{\ \ }$ and exact location of all utilities $^<$ PRIOR TO CONSTRUCTION.

This document, together with the concepts and designs presented herein, as an instrument of service, is intended only for the specific purpose and client for which it was prepared. Reuse of and improper reliance on this document without written authorization by Kimley-Horn and Associates, Inc. shall be without liability to Kimley-Horn and Associates, Inc. This PDF was plotted by ---- on Monday, July 14, 2025 7:04:21 AM at the file path: K:\DEN_Civil\Walmart EV\Public Charging Program\New Mexico\WM835 _EV_ALBUQUERQUE\CAD\PlanSheets

SHEET SIZE: 30"x42"

G0.0