
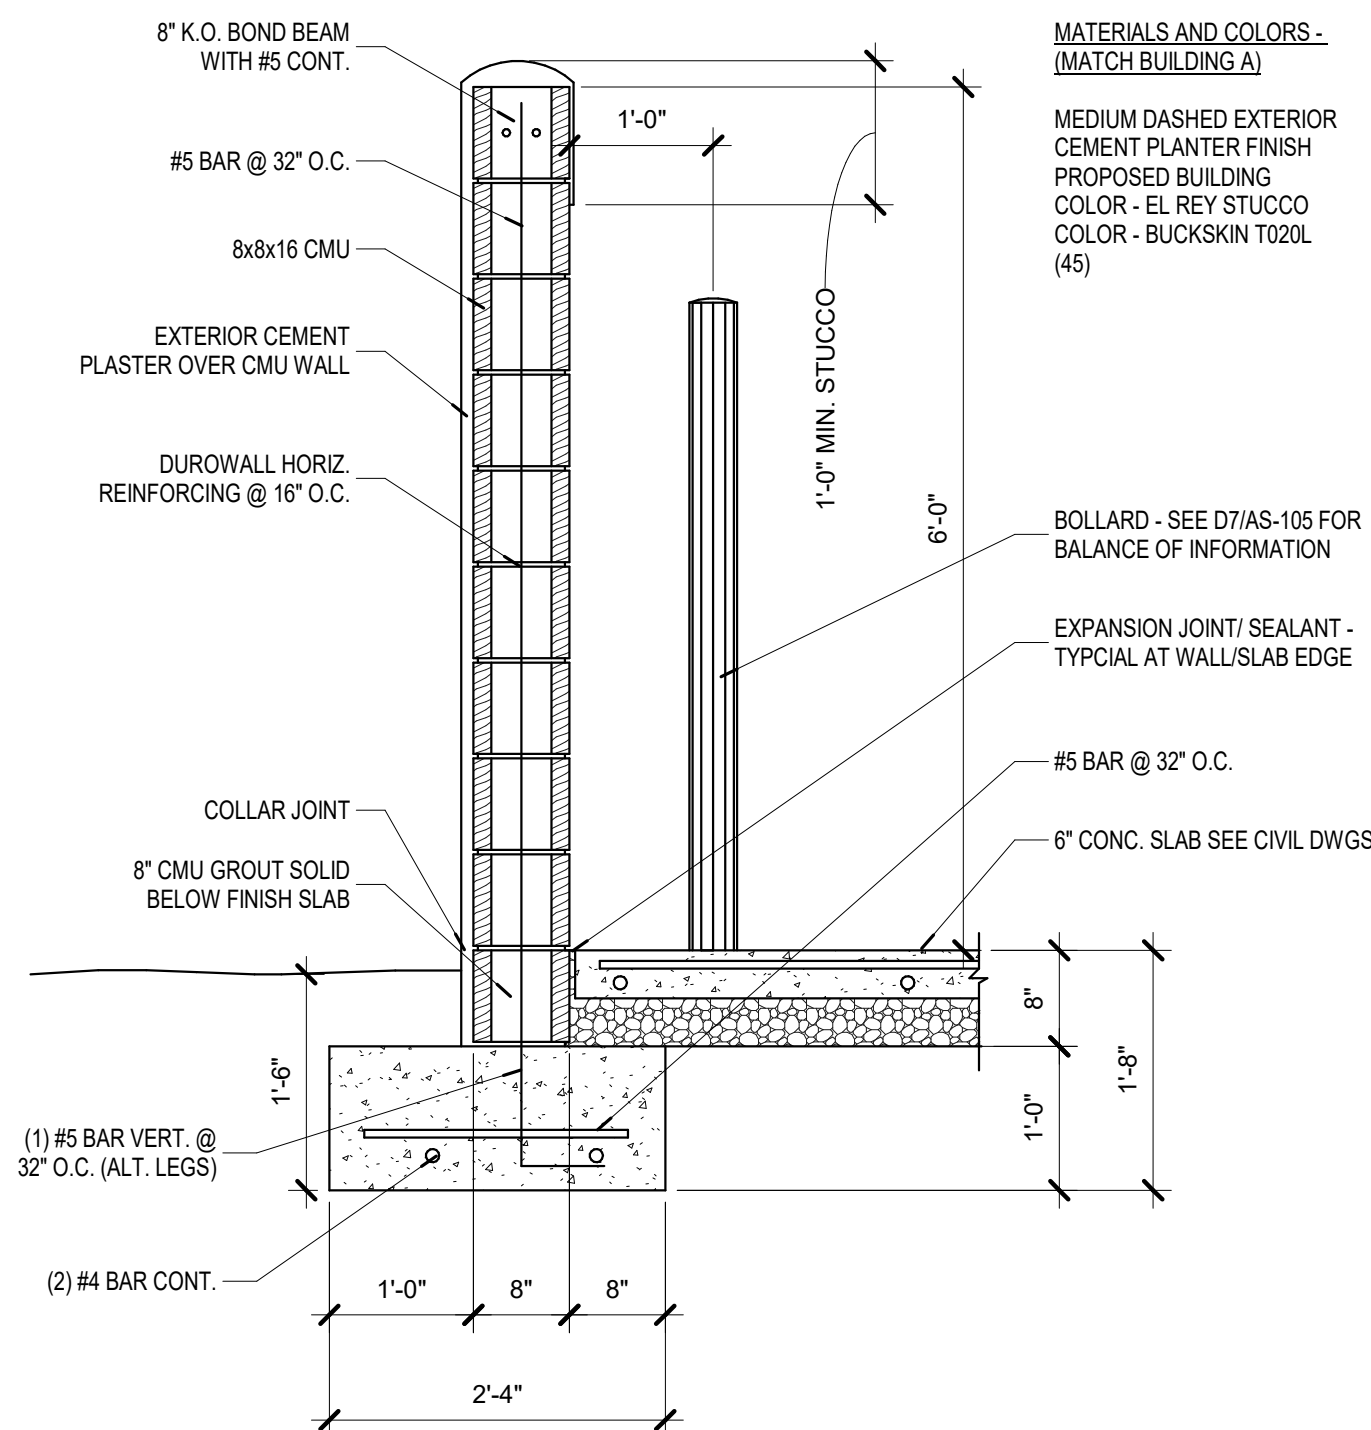
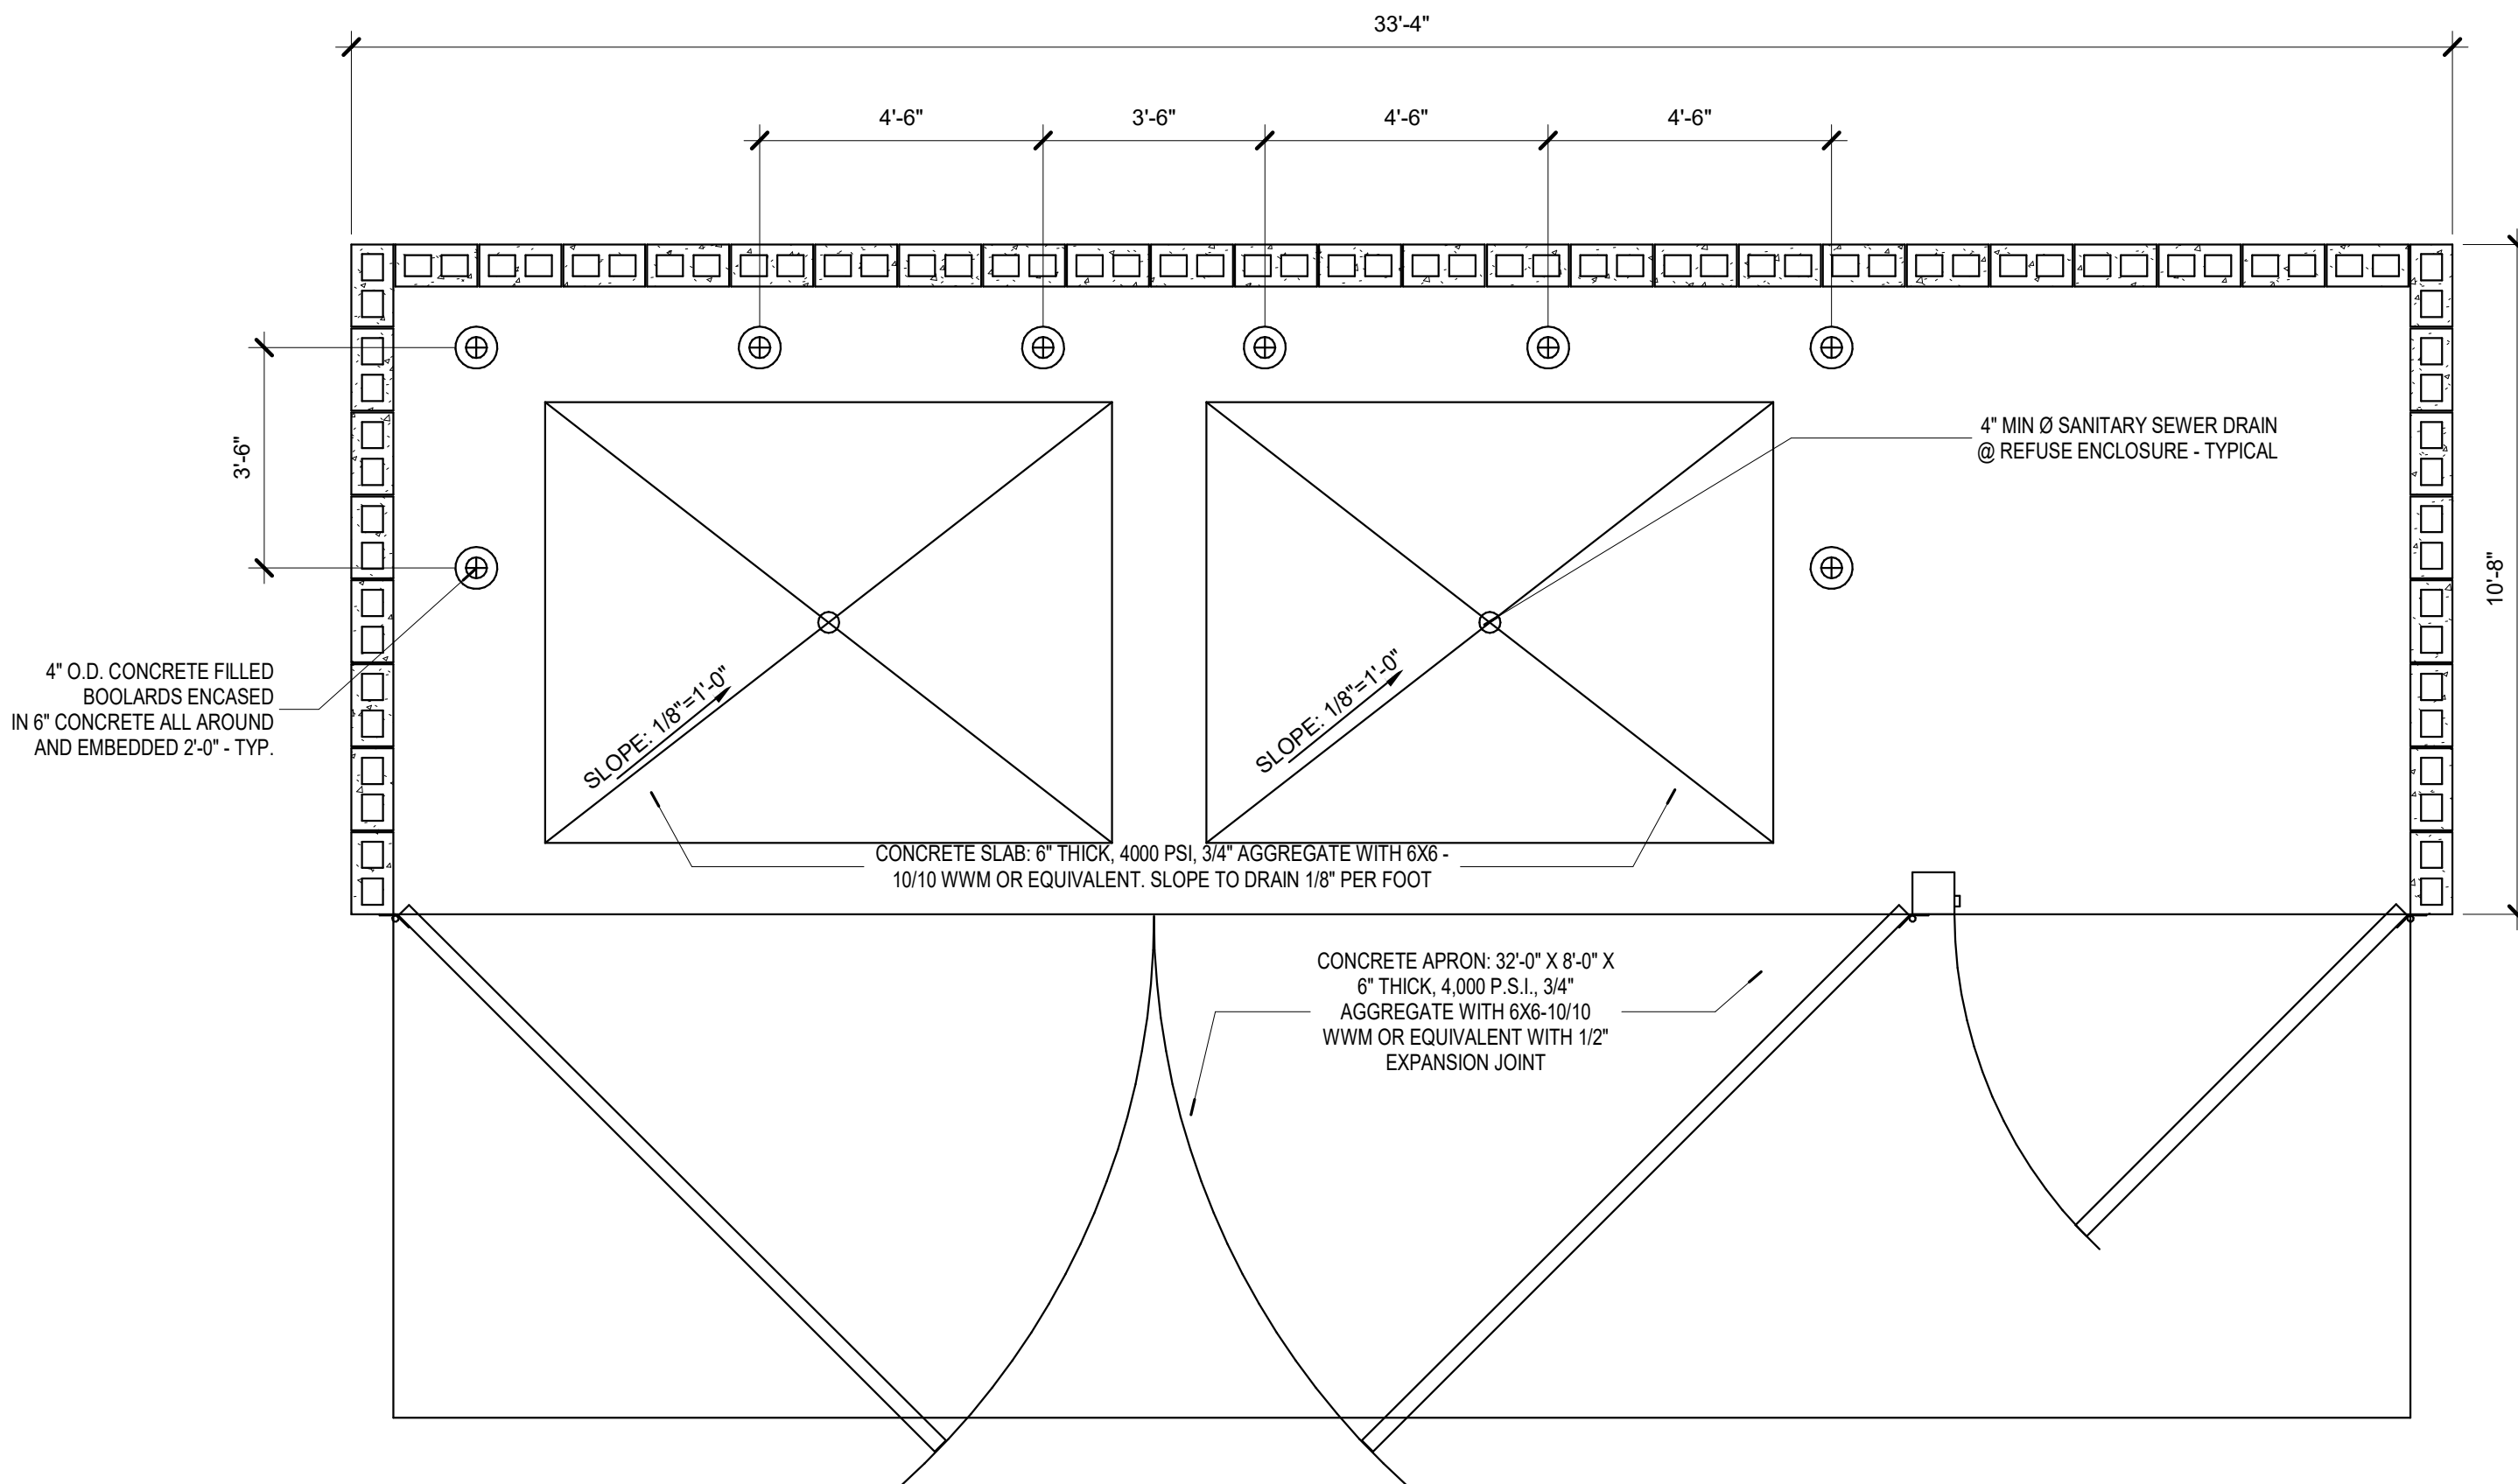
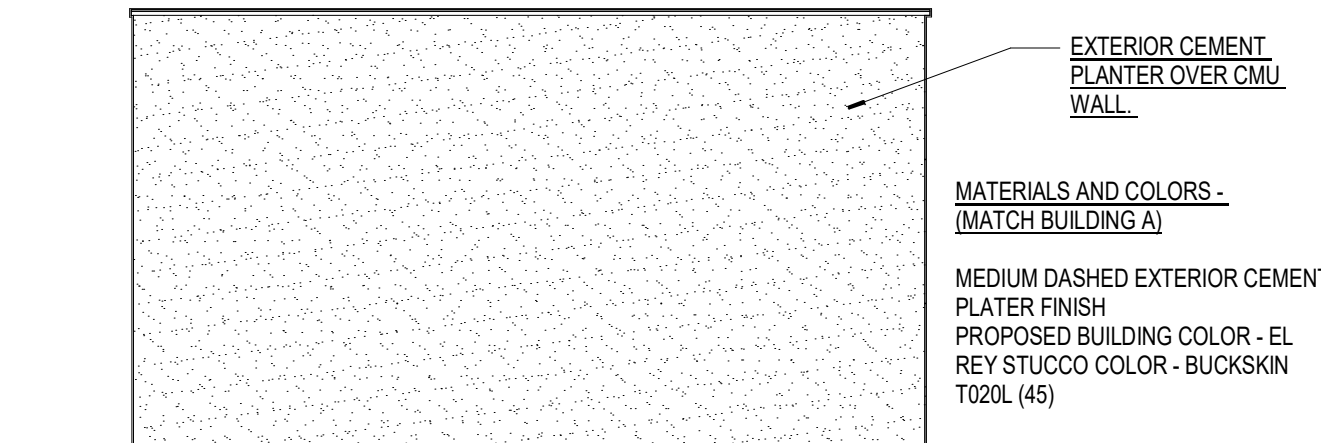
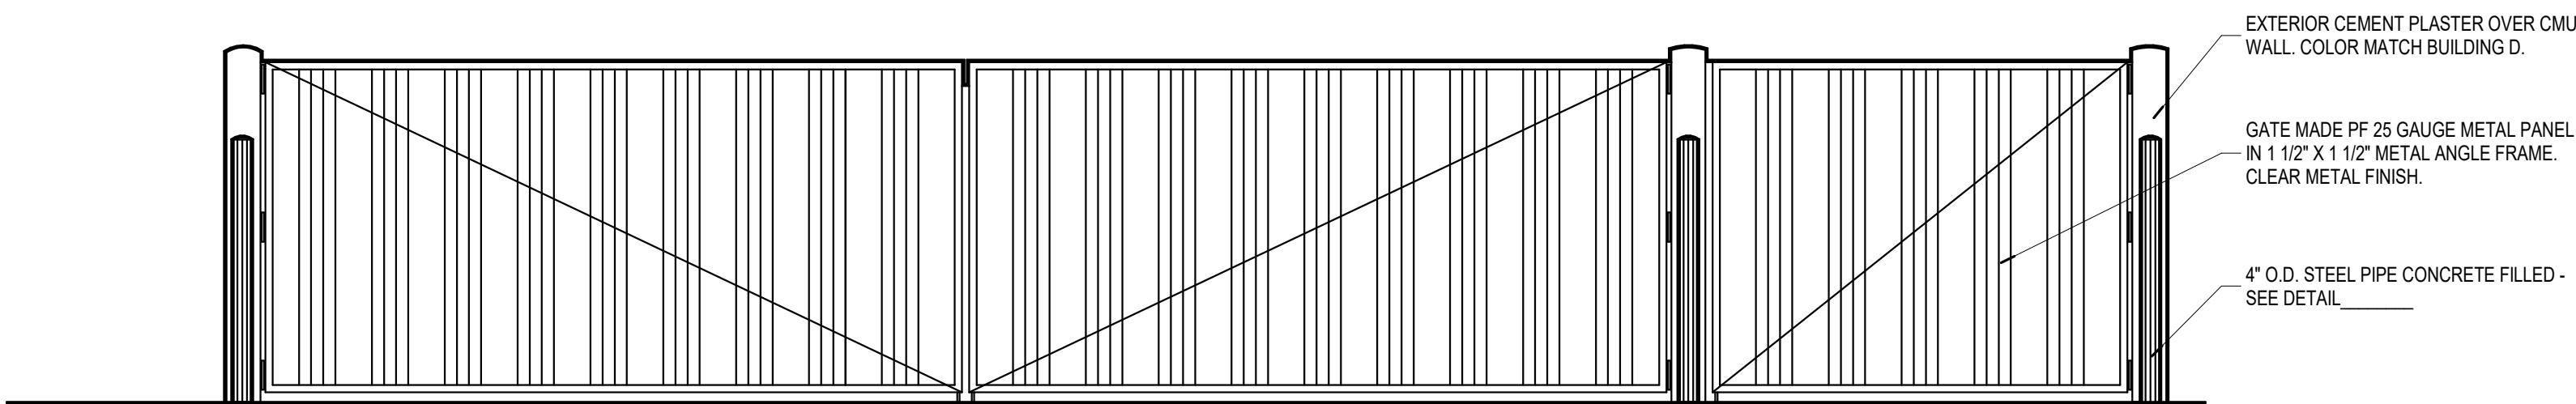


12/4/2019 3:31:50 PM

C:\Users\jplino\Documents\1836 Avanyu D - Central_jplino8ETK3.rvt

B

A

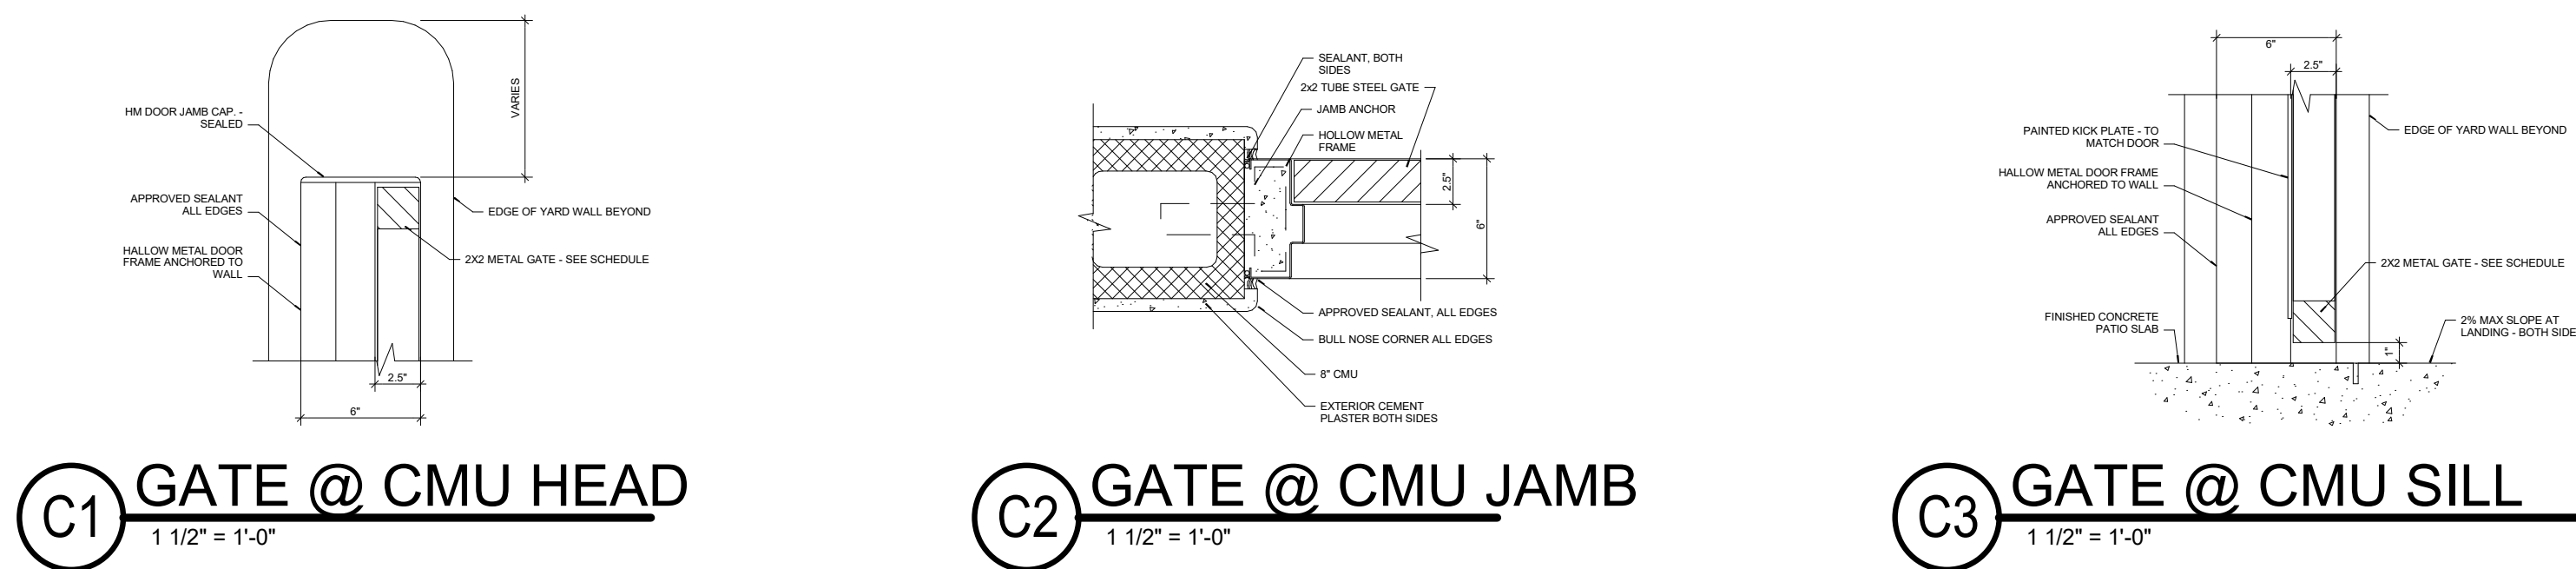

© 2019 Studio Southwest Architects, Inc. Duplication or reproduction by any means without the express written consent of Studio Southwest Architects, Inc. is a violation of federal and international law. The information contained in this document is the intellectual property of Studio Southwest Architects, Inc. and all rights thereto are reserved.

CONSULTANTS

Architect Engineer

DRB SUBMITTAL

AVANYU NORTH - BUILDINGS D, E & F

2500 12th Street
ALBUQUERQUE, NM

AVANYU PLAZA

Key Plan

NTS

No	Date	Description
Revision Schedule		
ISSUE:	DESIGN DEVELOPMENT	
PROJECT NUMBER:	1836	
FILE:	1836 Avanyu Bldg D R19	
DRAWN BY:	Author	
CHECKED BY:	Checker	
DATE:	12/01/2018	

SHEET TITLE

SITE DETAILS