


D


C

B


A

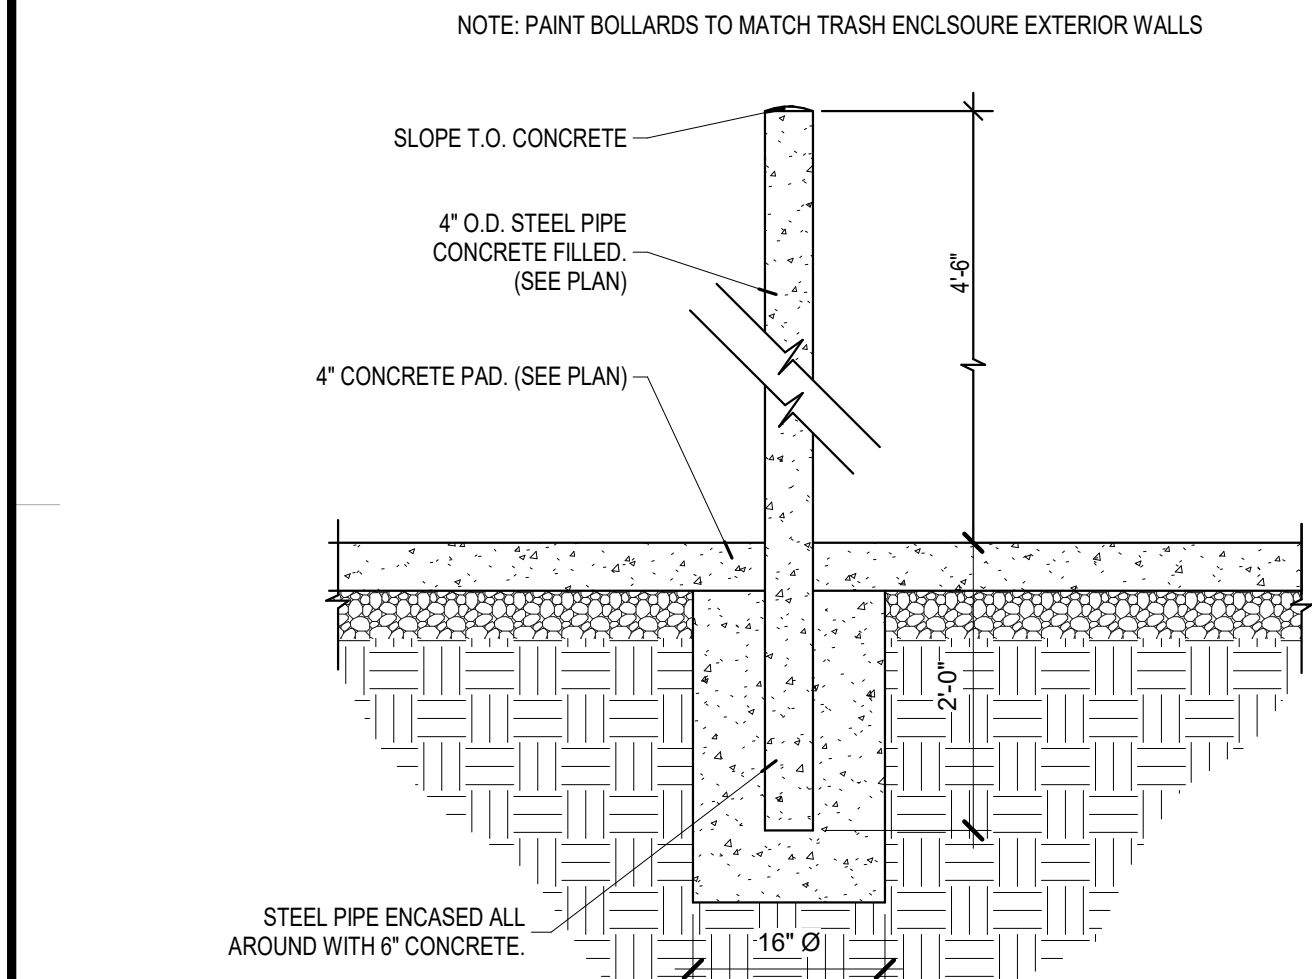


**C1 BOLLARD**  
3/4" = 1'-0"

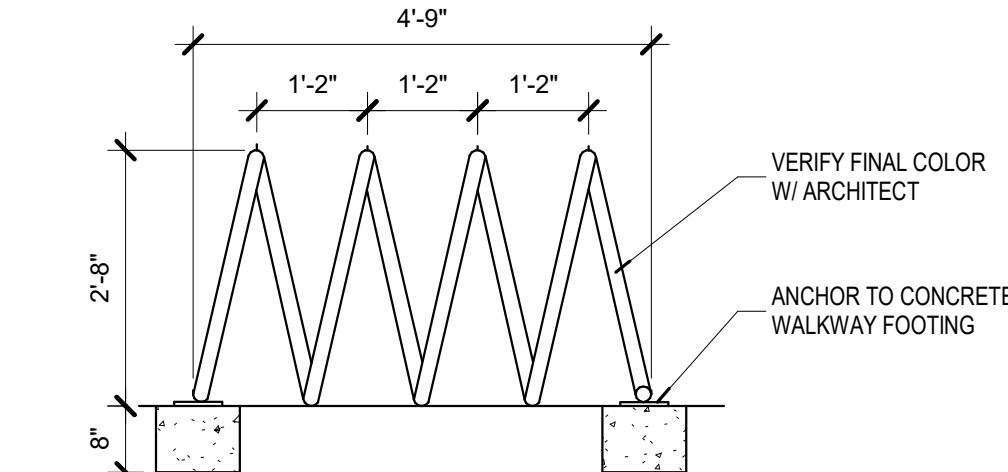


**C2 COIL BIKE RACK**  
1/2" = 1'-0"

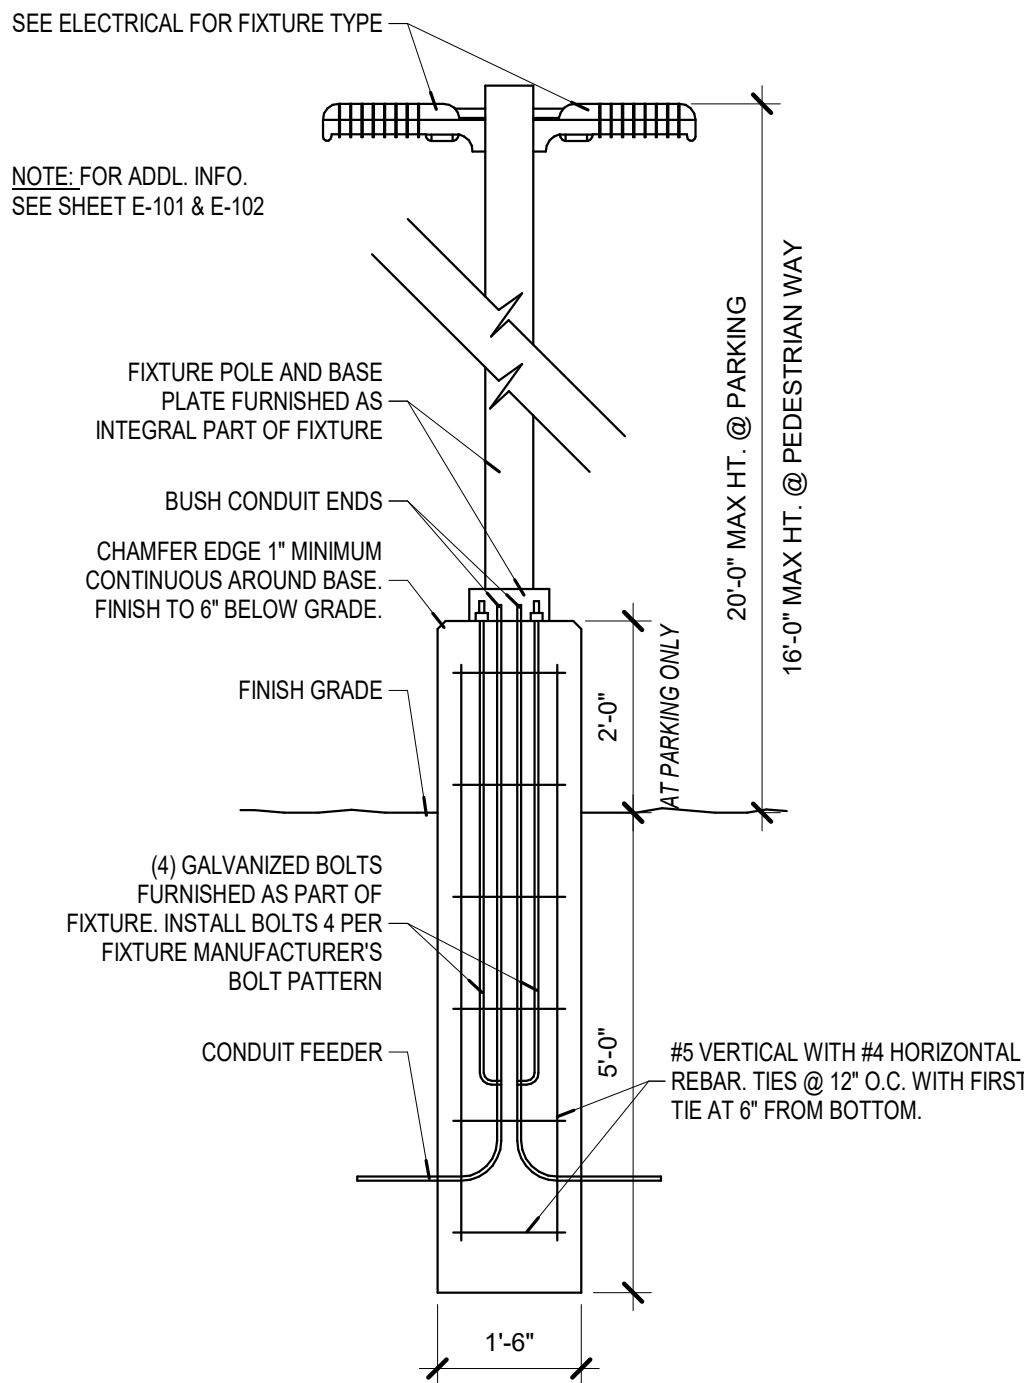


**C3 LIGHTING**  
1/2" = 1'-0"

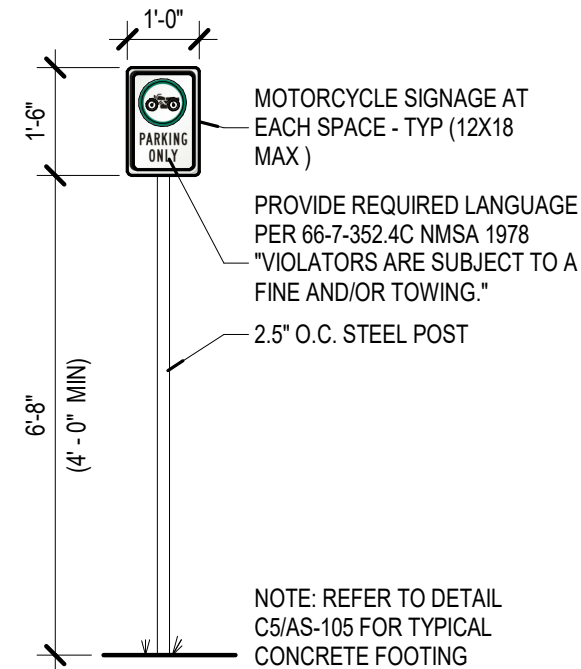


**B1 MOTO SIGN**  
3/8" = 1'-0"

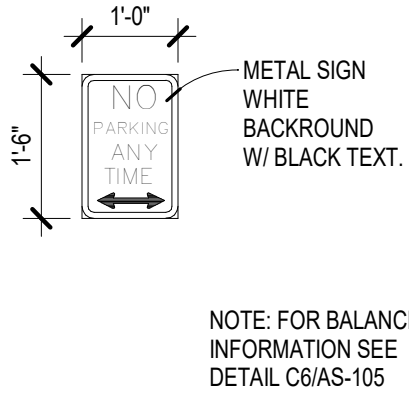


**B2 NO PARKING SIGN 1**  
1/2" = 1'-0"

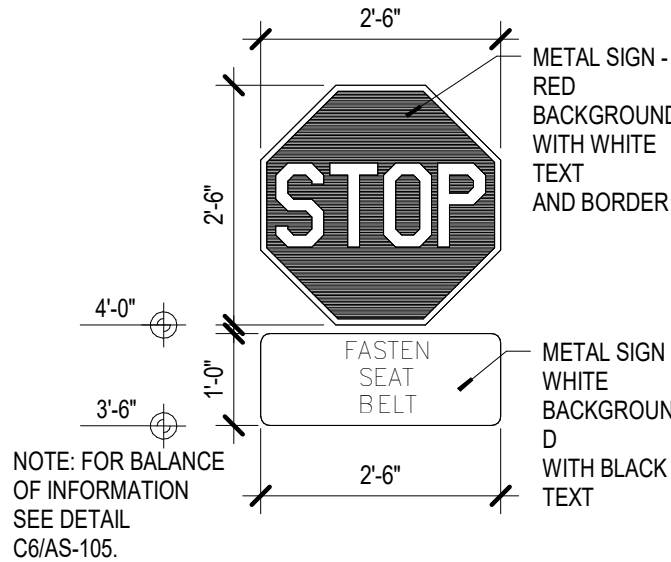


**B3 STOP SIGN 1**  
1/2" = 1'-0"

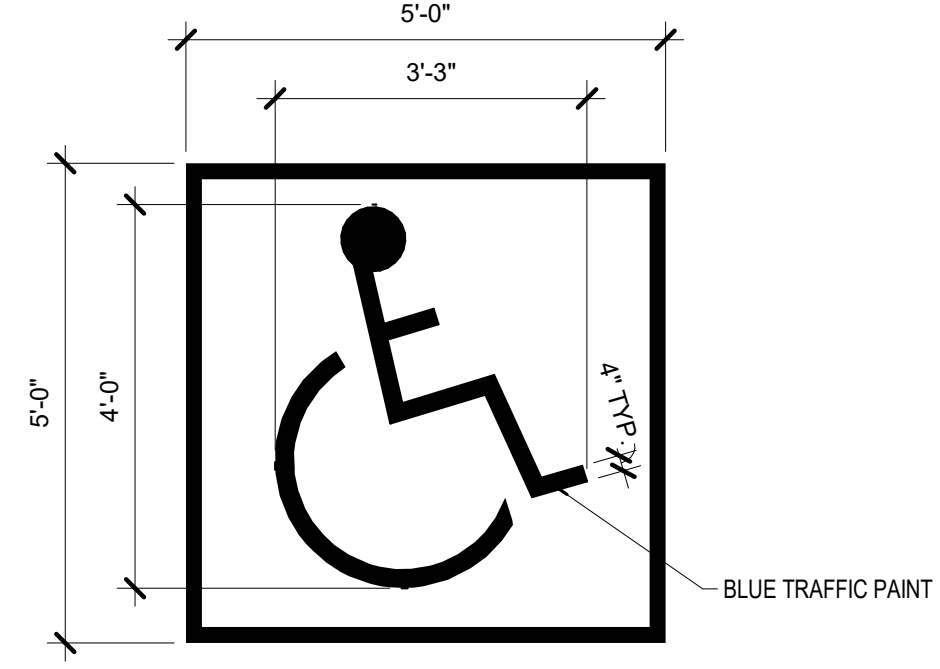


**B4 ADA SIGNAGE AT STALL**  
1/2" = 1'-0"

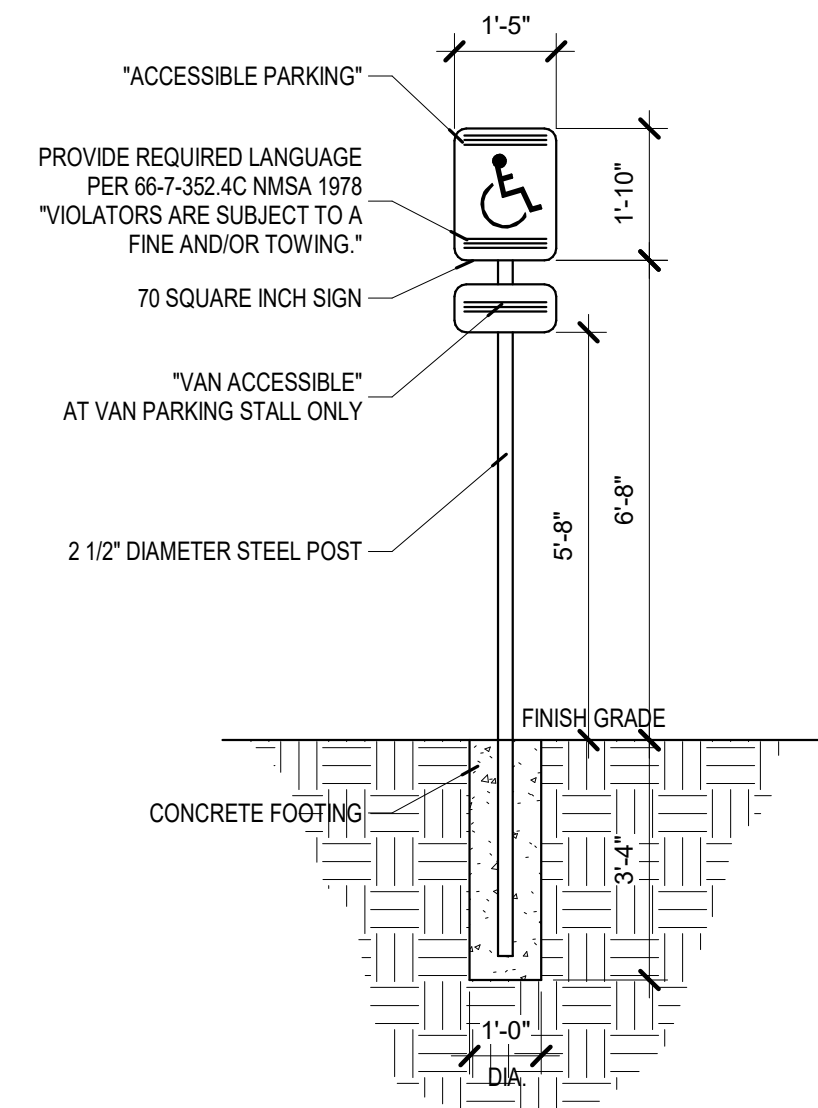


**B5 ADA PARKING SIGNAGE**  
3/8" = 1'-0"

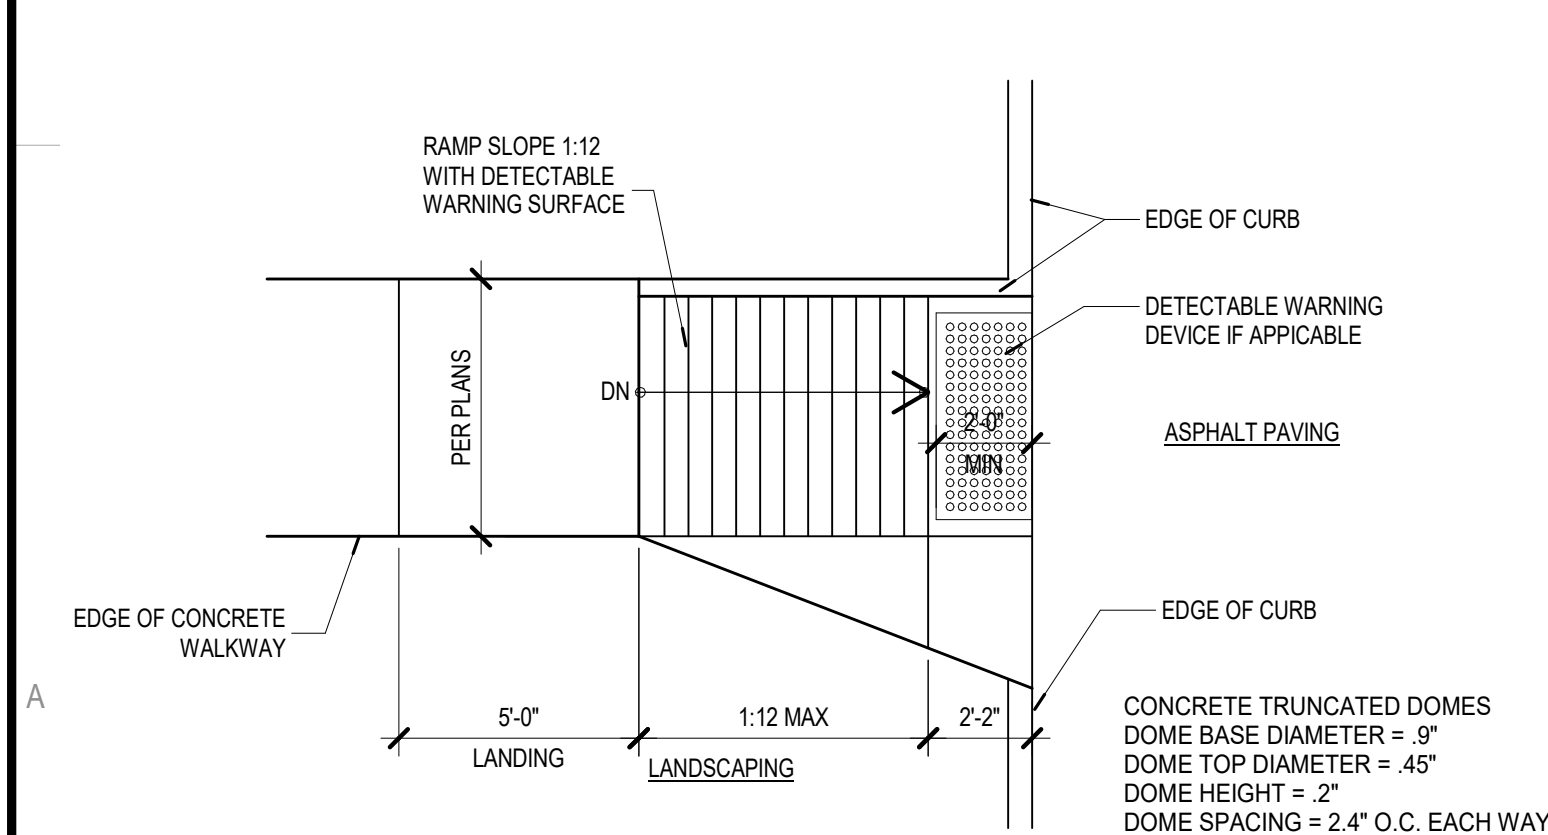


**A1 CURB RAMP - 1**  
1/4" = 1'-0"

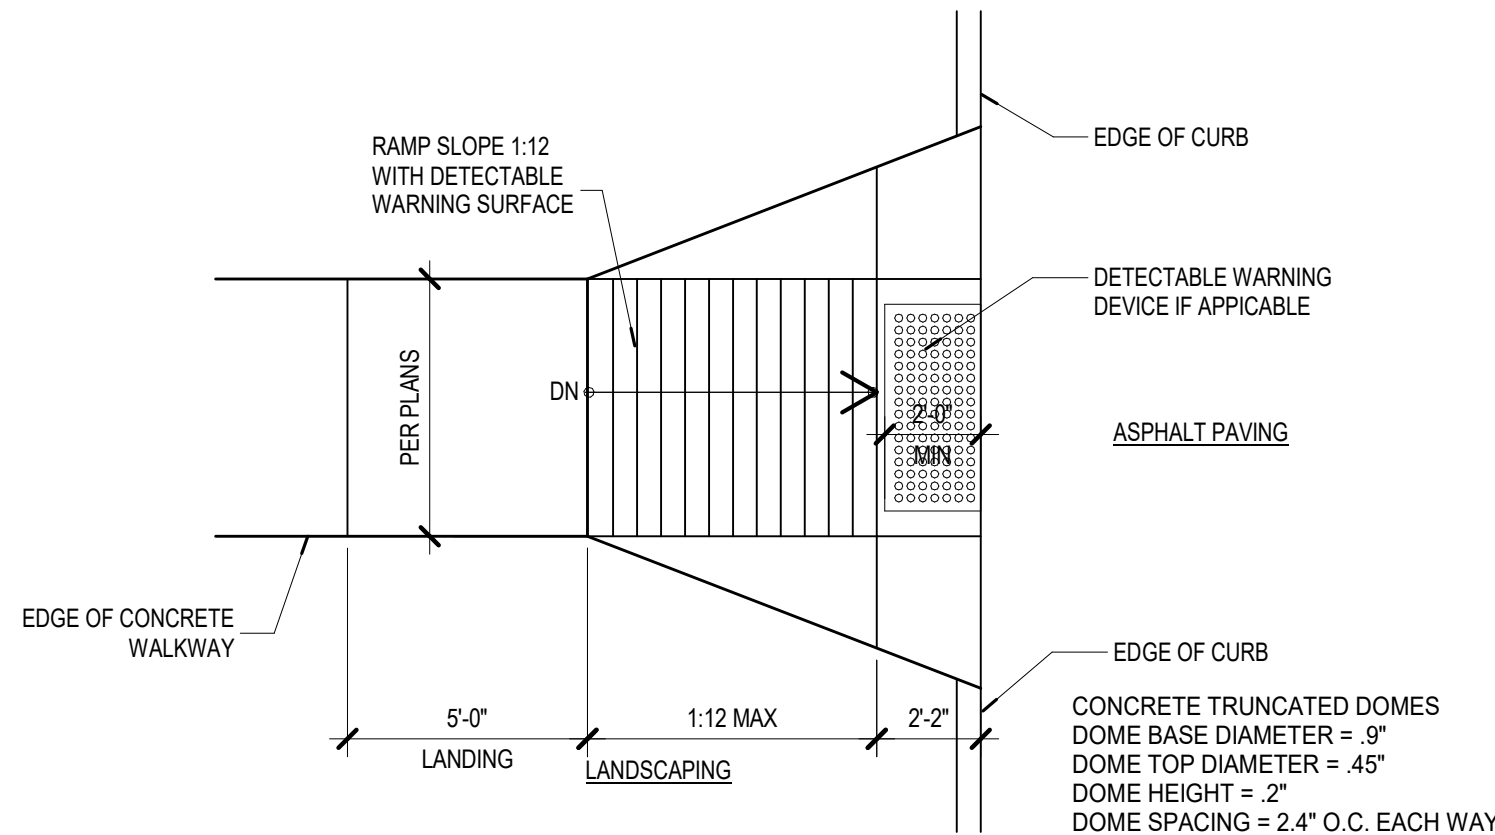

**A2 CURB RAMP - 2**  
1/4" = 1'-0"

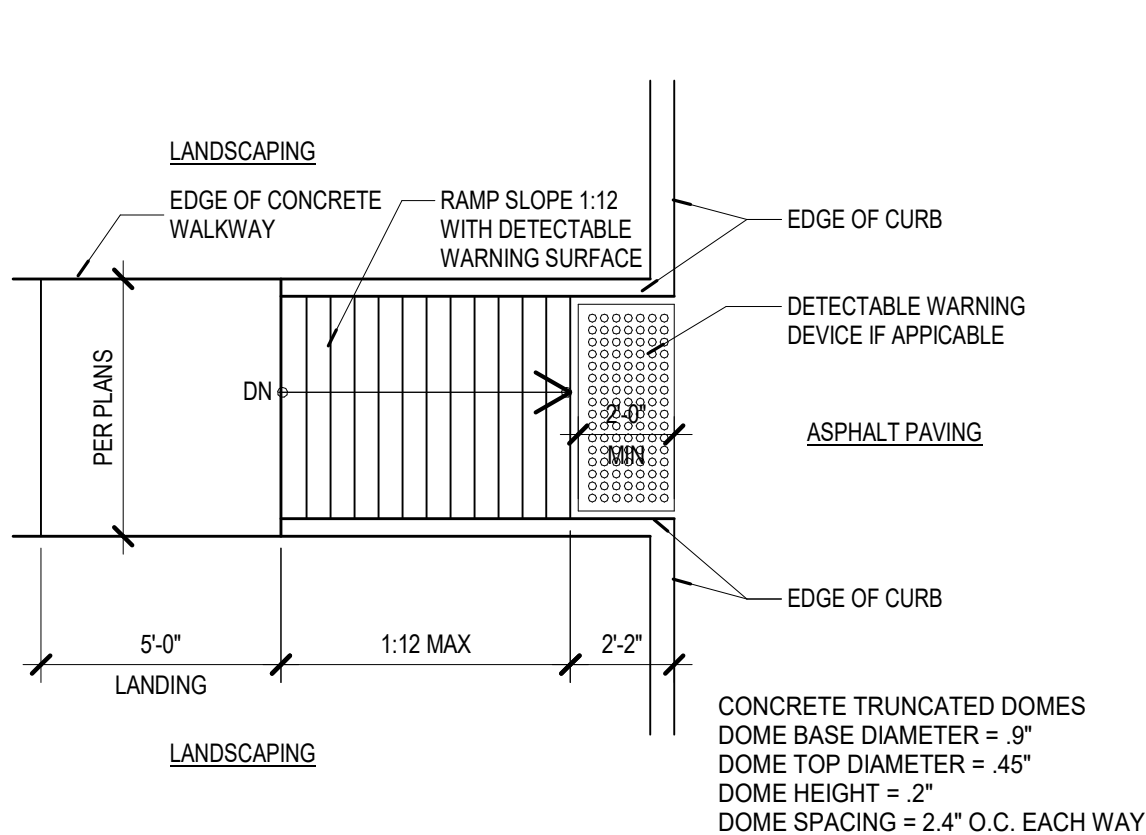

**A3 CURB RAMP - 3**  
1/4" = 1'-0"

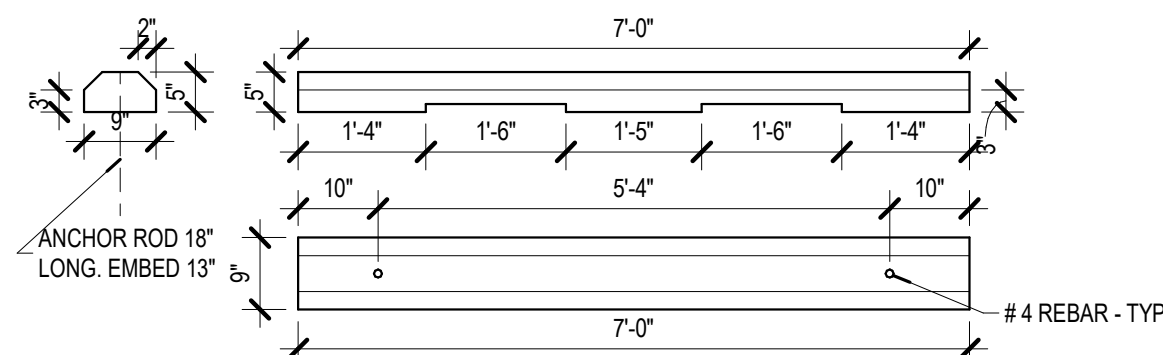

**A4 CONCRETE WHEEL STOP**  
1/2" = 1'-0"

No	Date	Description
Revision Schedule		
ISSUE:	DESIGN DEVELOPMENT	
PROJECT NUMBER:	1836	
FILE:	1836 Avanyu Bldg D R19	
DRAWN BY:	Author	
CHECKED BY:	Checker	
DATE:	12/01/2018	