




D3 SOUTH ELEVATION  
3/32" = 1'-0"

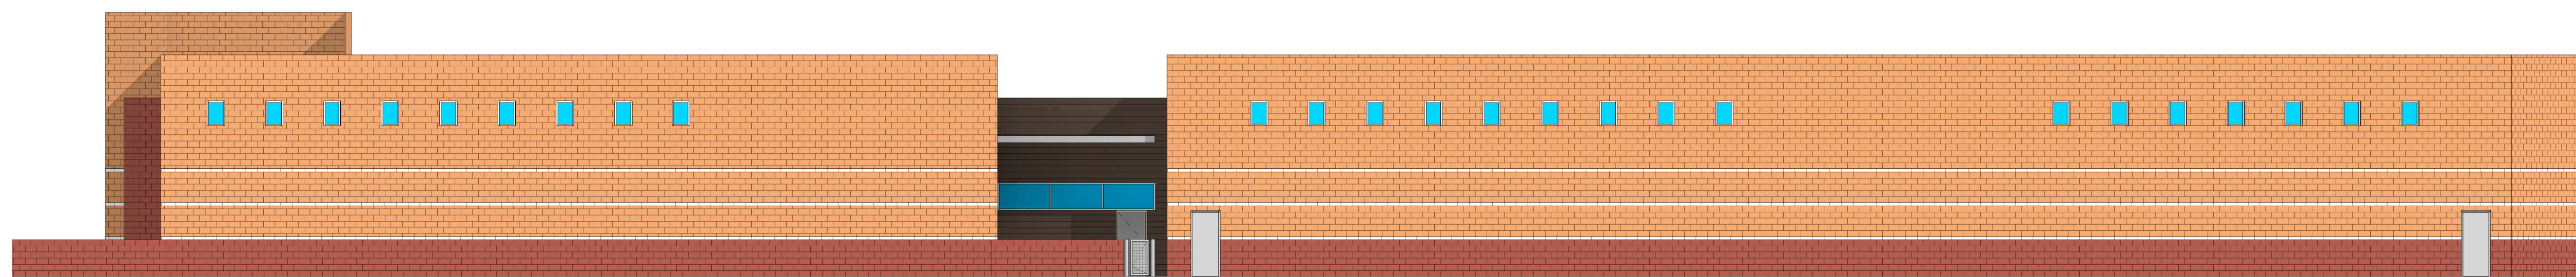

C3 NORTH ELEVATION  
3/32" = 1'-0"

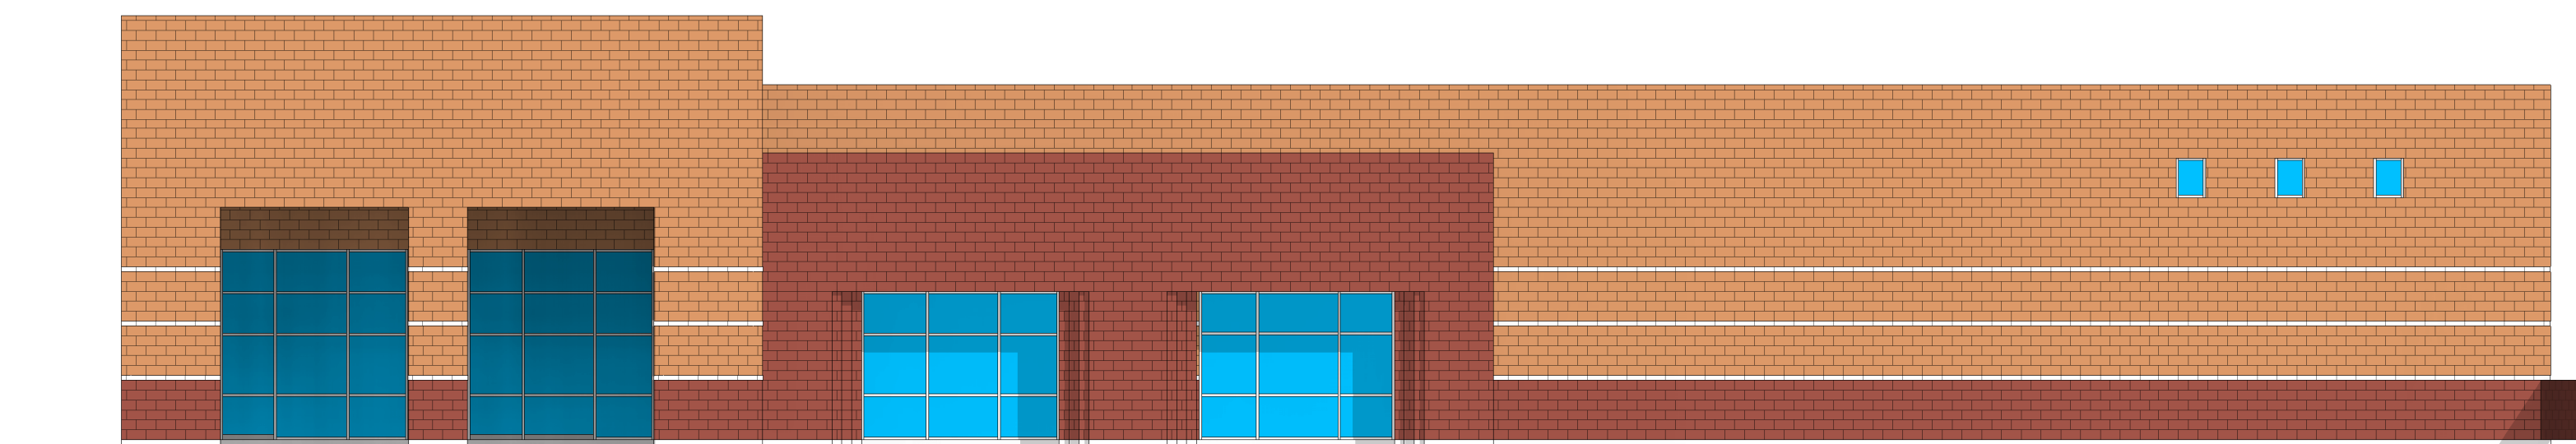

B3 EAST ELEVATION  
3/32" = 1'-0"

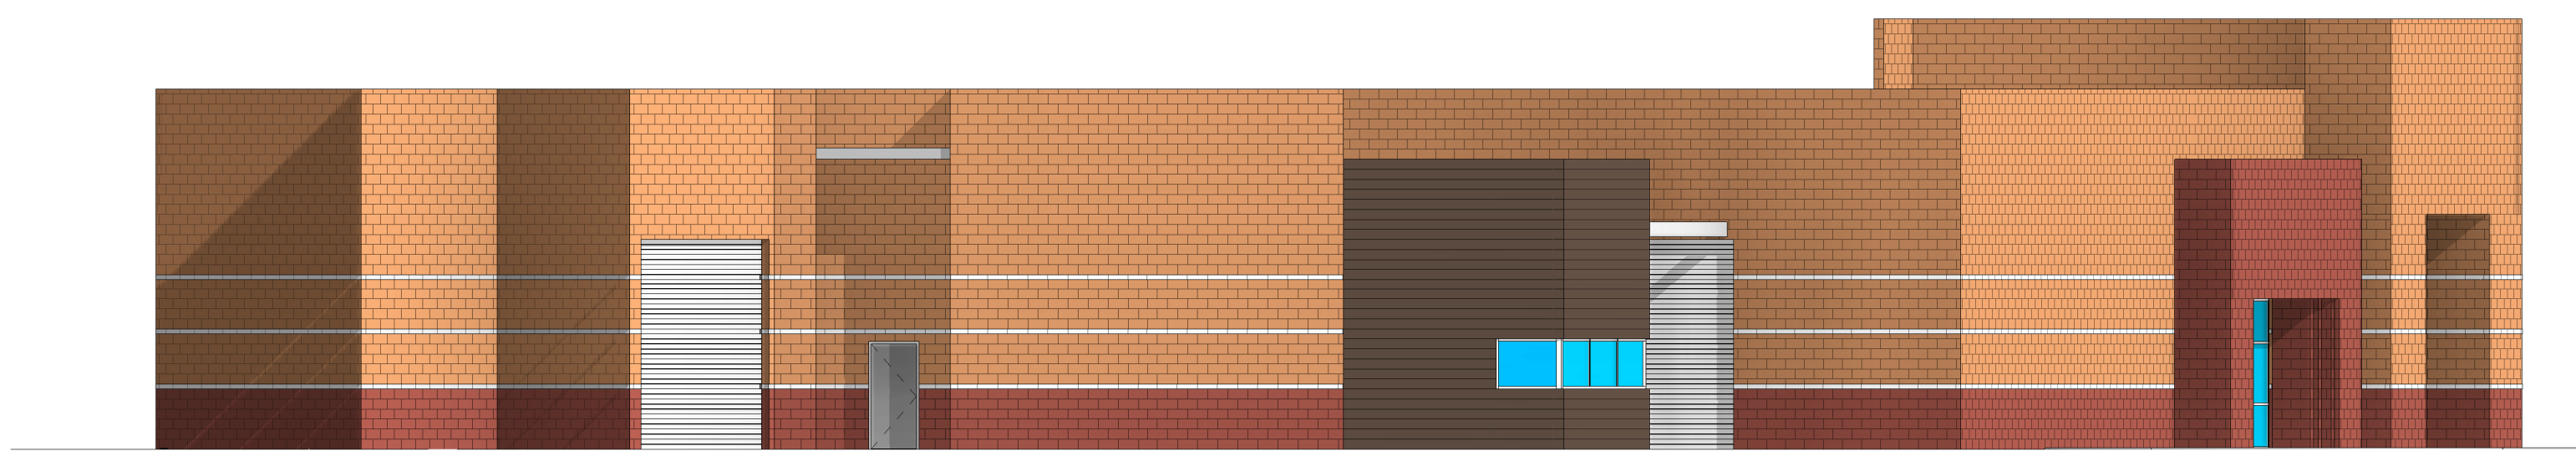

A3 WEST ELEVATION  
3/32" = 1'-0"