


JUAN TABO BLVD. ELEVATION ①
1/8" = 1'-0"

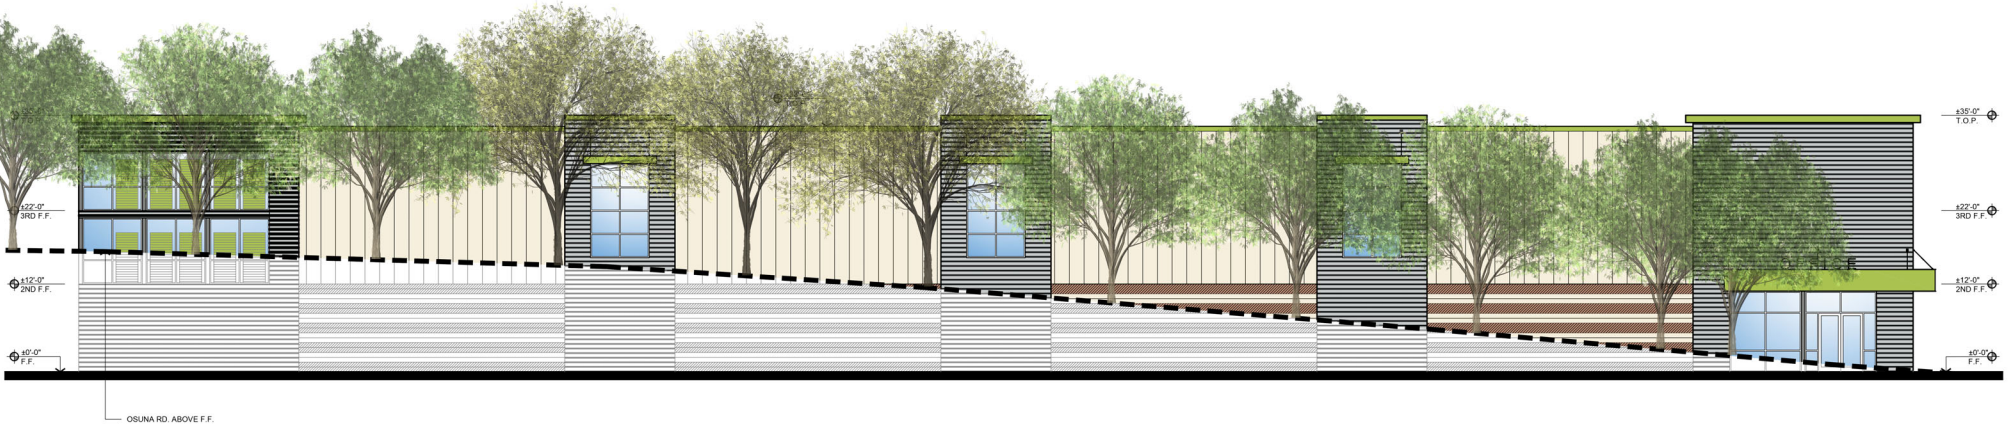

OSUNA ROAD ELEVATION ②
1/8" = 1'-0"

GUARDIAN STORAGE ALBUQUERQUE, NEW MEXICO

STREET ELEVATION STUDY

THIS DRAWING AND ITS CONTENTS ARE INSTRUMENTS OF SERVICE AND ARE THE SOLE PROPERTY OF JORDAN ARCHITECTS, INC. THE USE IS EXPRESSLY INTENDED FOR THE PROJECT NOTED ABOVE AND MAY NOT BE REPRODUCED OR REPLICATED IN WHOLE OR IN PART WITHOUT THE WRITTEN PERMISSION OF JORDAN ARCHITECTS, INC. ©COPYRIGHT YEAR OF FIRST PUBLICATION FOR JORDAN ARCHITECTS, INC.

JOB NUMBER: 19-202
AS NOTED
DATE: 11/15/2019



jordan
ARCHITECTS, INC.

131 CALLE IGLESIA, SUITE 100
SAN CLEMENTE,
CA 92672-7541
Telephone 949-388-8890
Facsimile 949-388-8299