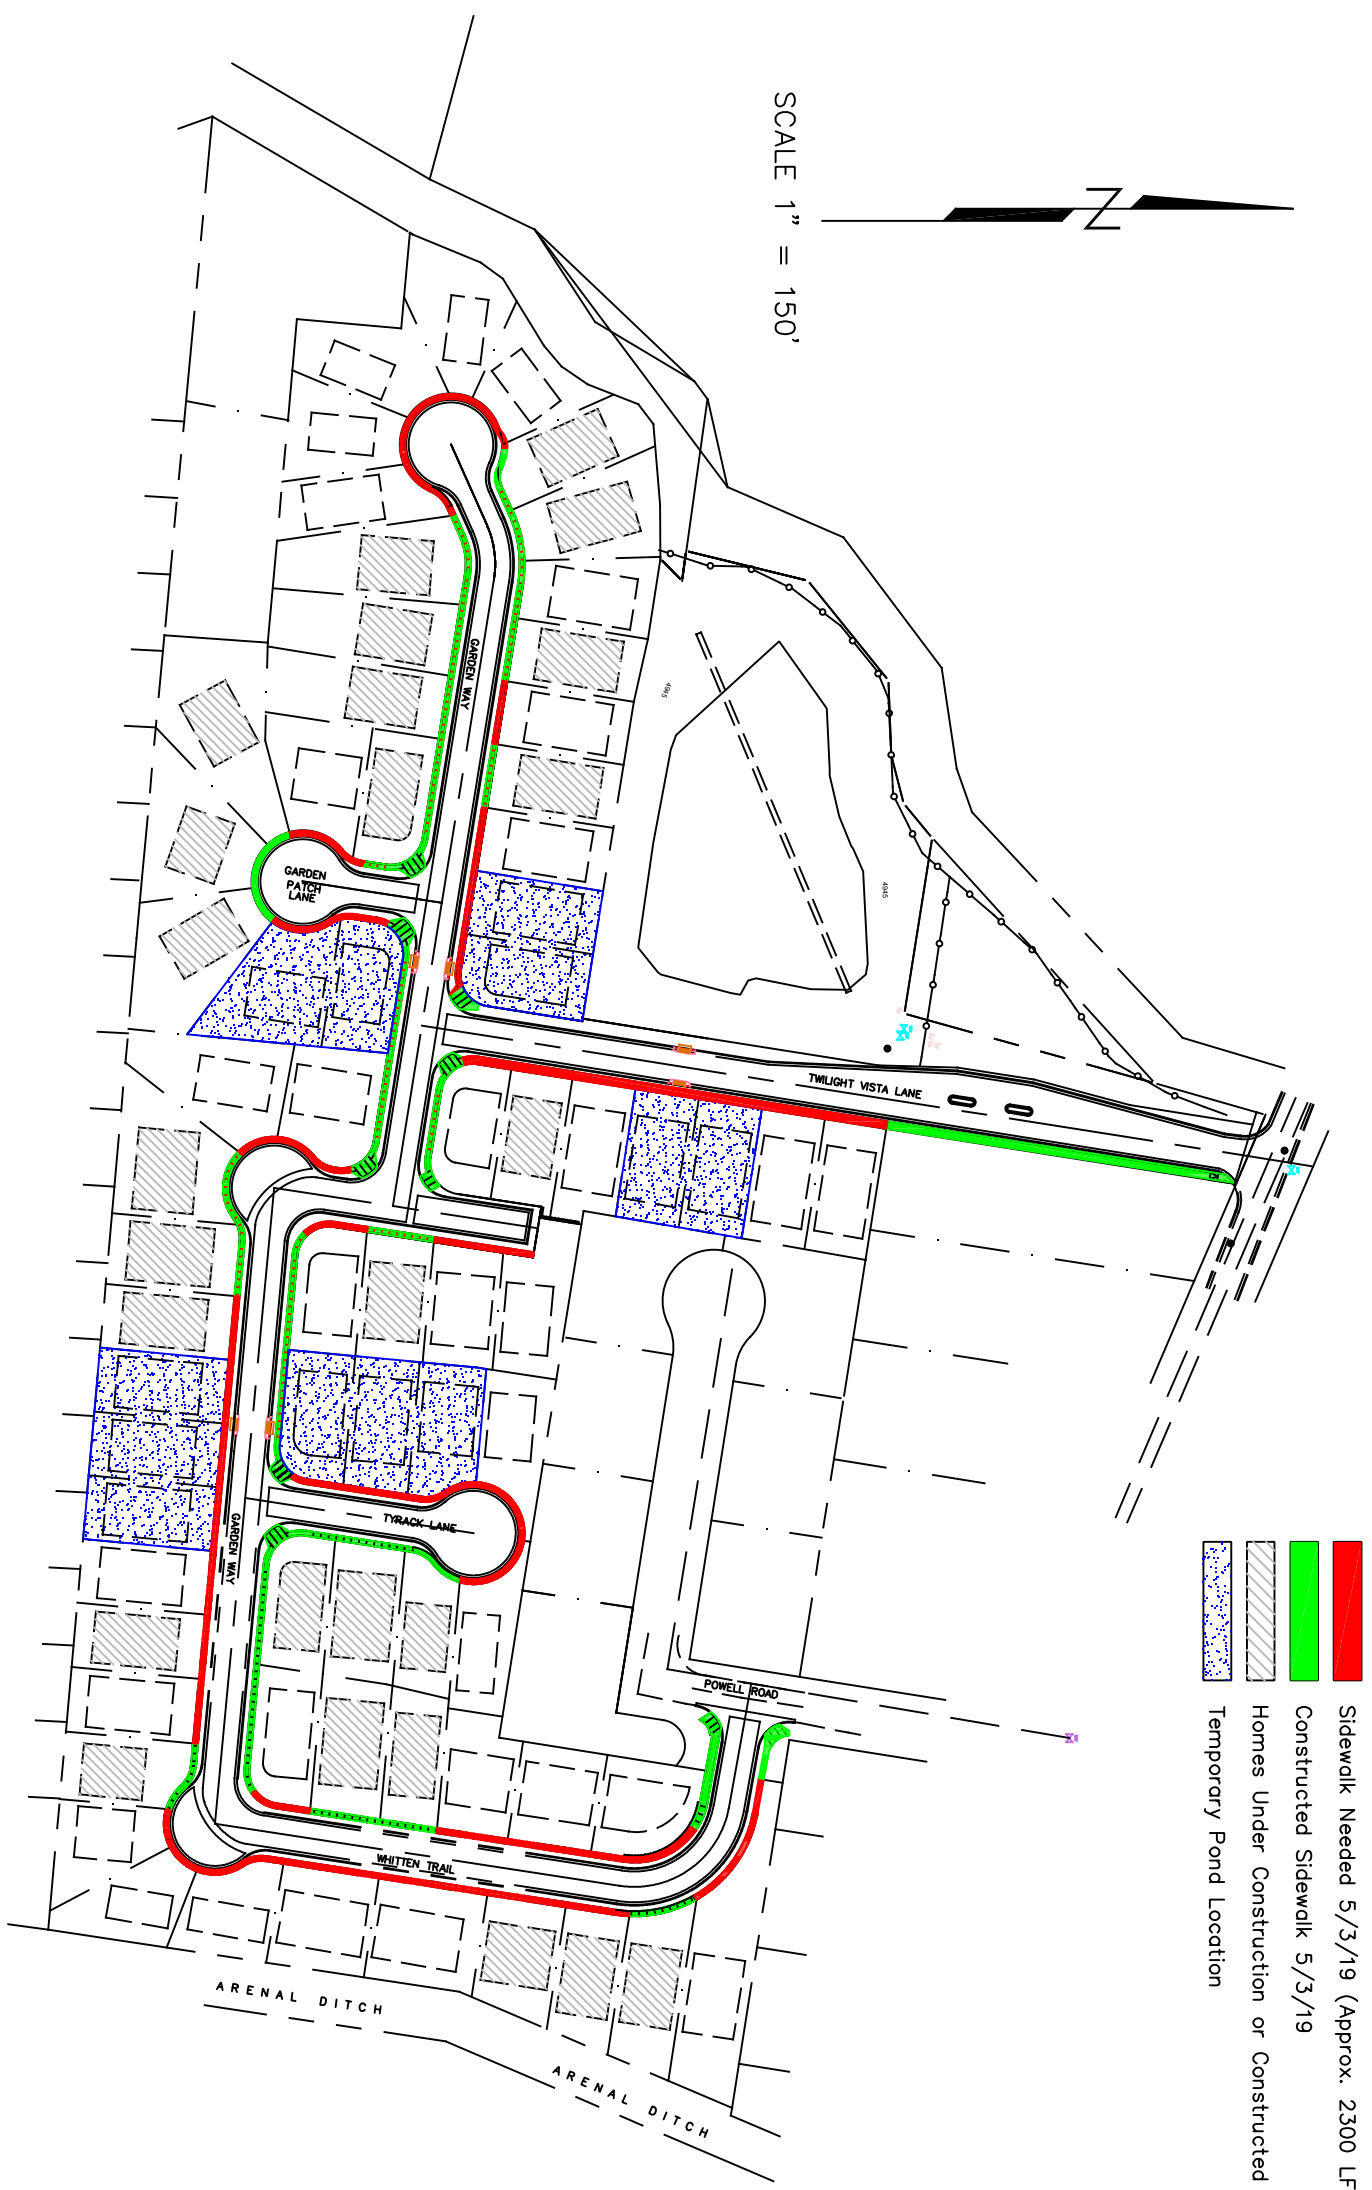

 





SUNSET VILLA SUBDIVISION REQUEST FOR EXTENSION OF TEMPORARY DEFERAL OF SIDEWALK CONSTRUCTION



SCALE 1" = 150'



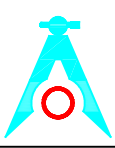-  Sidewalk Needed 5/3/19 (Approx. 2300 LF)
-  Constructed Sidewalk 5/3/19
-  Homes Under Construction or Constructed 5/3/19
-  Temporary Pond Location



DON BRIGGS
Engineering LLC

505-249-4843
donbriggseengineering@gmail.com
5324 Oakledge Ct. NW, Albuquerque, NM 87120