



DEVELOPMENT REVIEW BOARD
SUPPLEMENTAL SUBMITTAL

(Deadline is Friday at noon unless noted on 2019 agenda – late submittals will not be accepted unless approved by the DRB)

PROJECT NO. PR-2019-002411
Application No. _____

- TO:
- Planning Department/Chair
 - Hydrology
 - Transportation Development
 - Albuquerque/ Bernalillo Co. WUA
 - Code Enforcement

*(Please attach this sheet with each collated set for each board member)


NOTE: ELECTRONIC VERSION (ie disk, thumbdrive) is Required. Submittal will not be accepted without.

DRB SCHEDULED HEARING DATE: October 28, 2020 HEARING DATE OF DEFERRAL: _____

SUBMITTAL DESCRIPTION: Updated street cross sections for inclusion in the DRB records including the revised sections for Colobel Ave. previously submitted to you on 10/1/20.

CONTACT NAME: Åsa Nilsson-Weber 10/23/20


TELEPHONE: 505-206-3774 EMAIL: asaw@iacivil.com

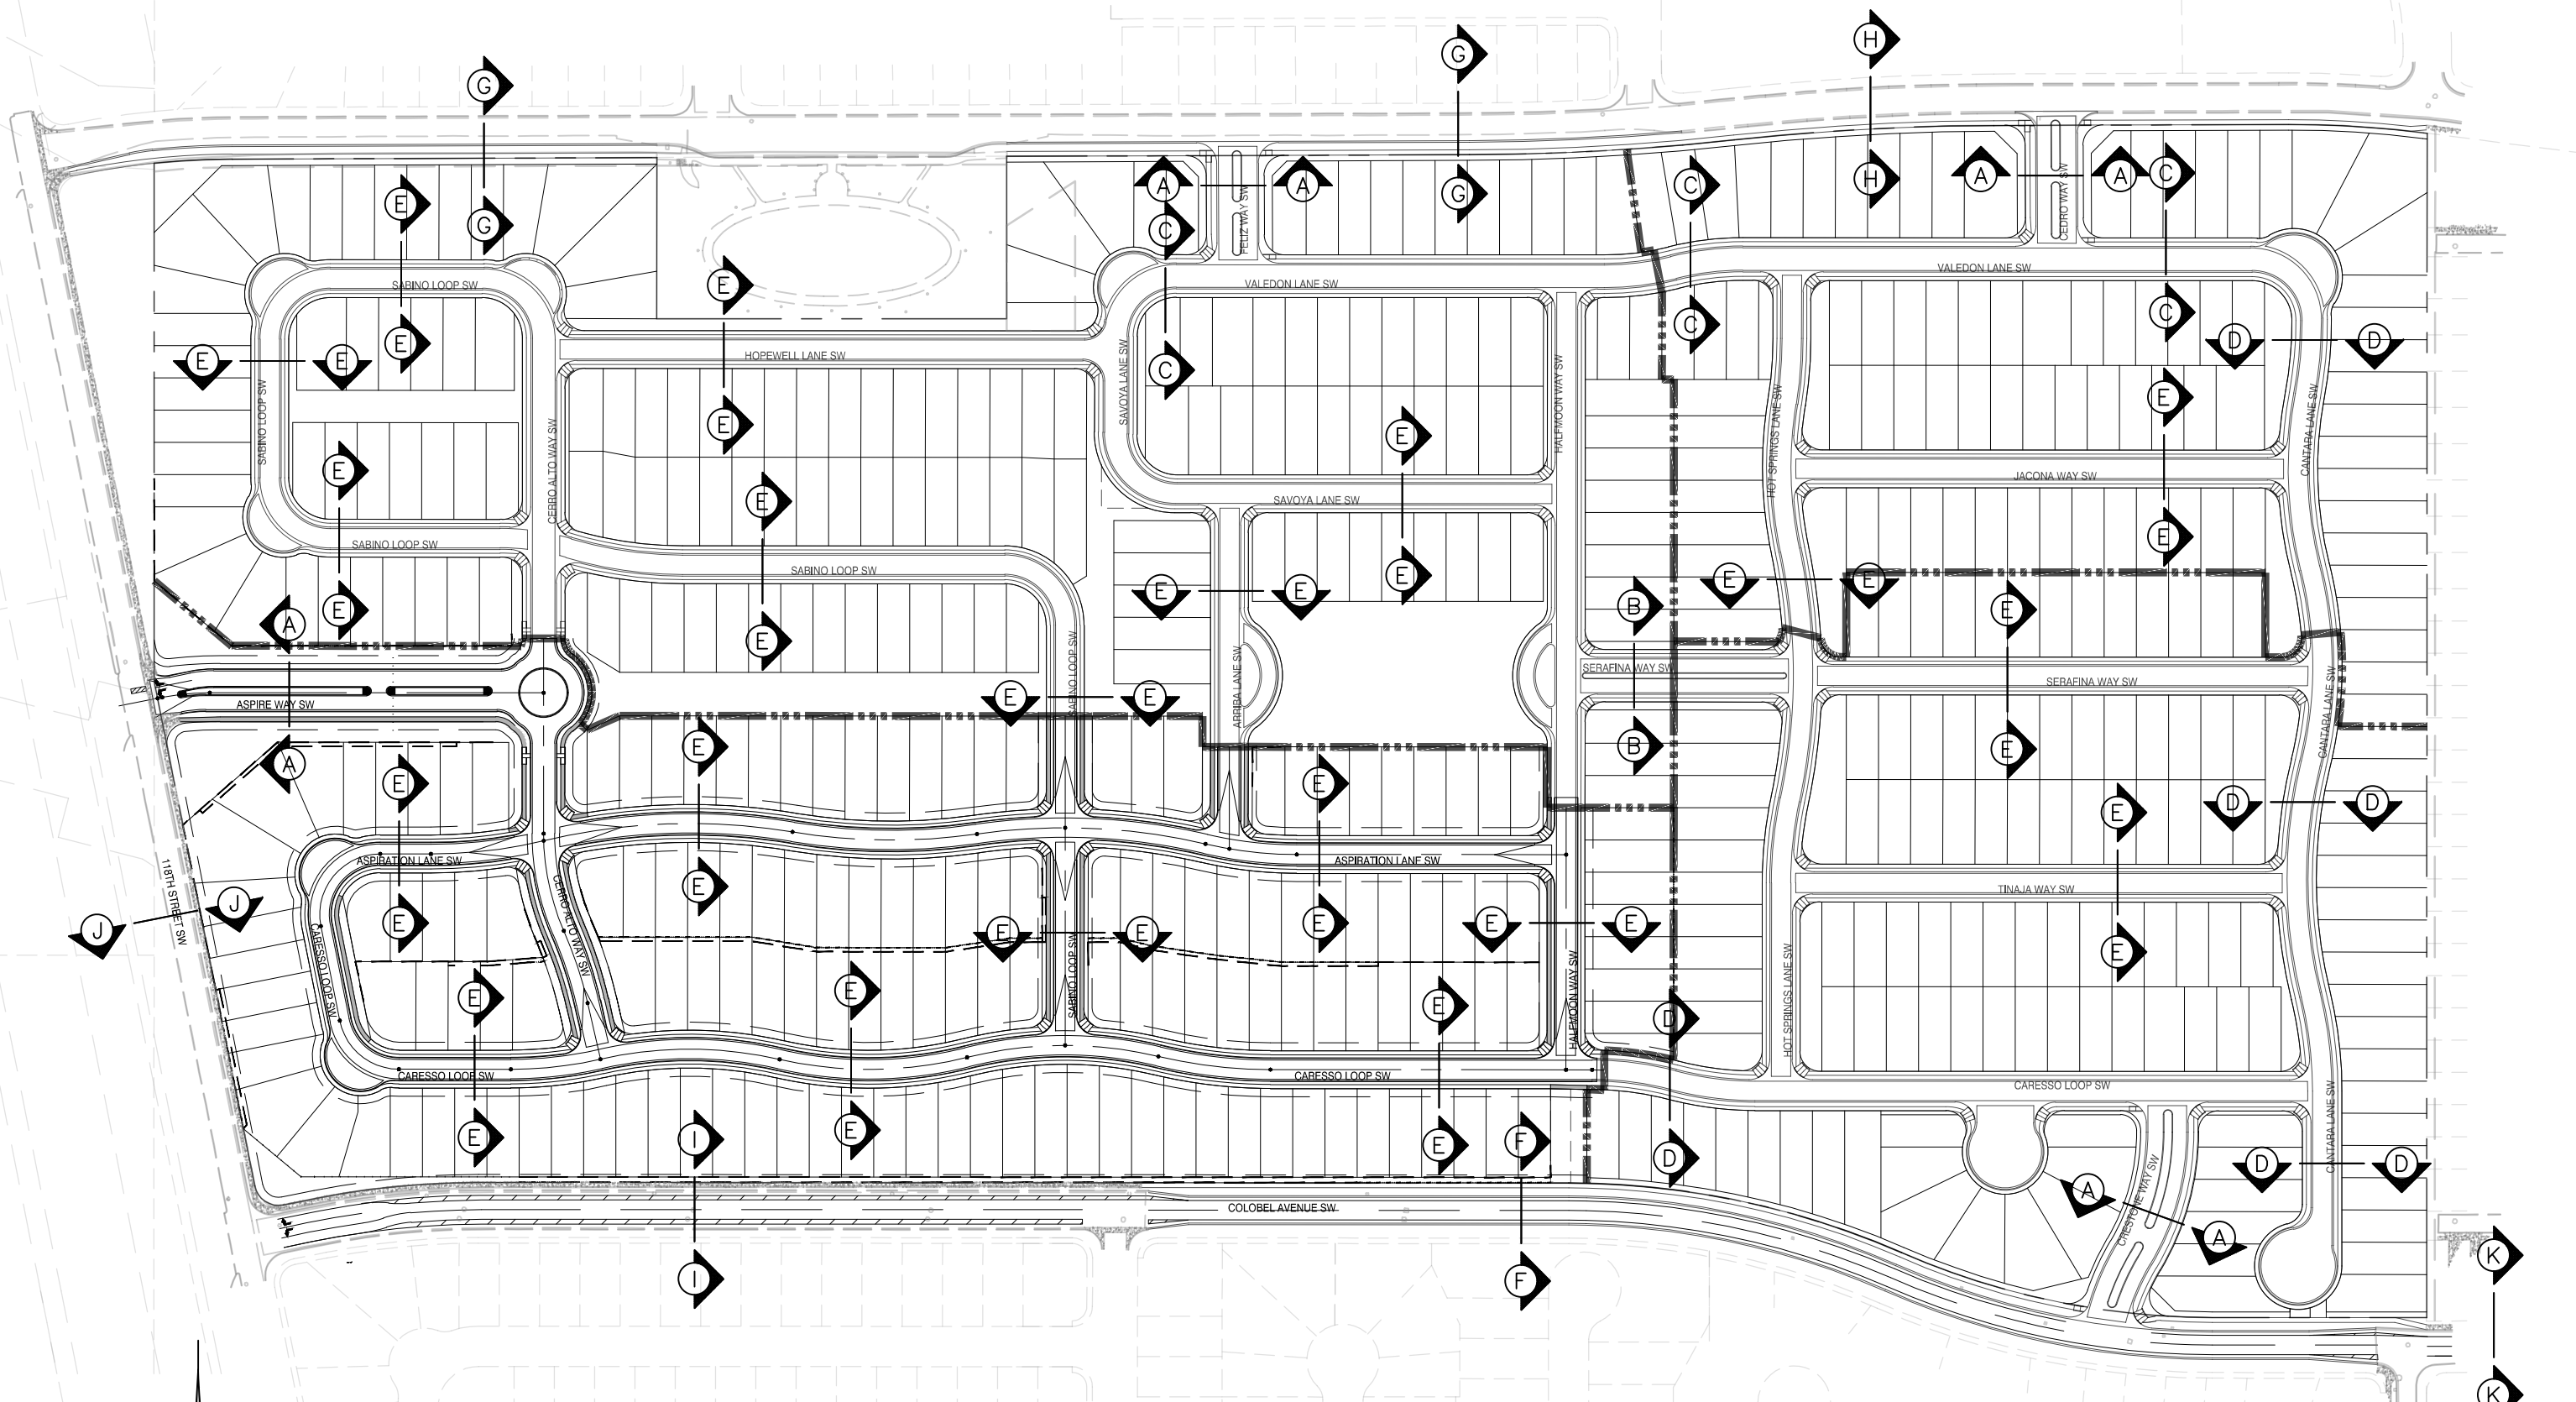








ASPIRE SUBDIVISION TYPICAL STREET SECTIONS

SCALE: 1"=200'

Isaacson & Arfman, Inc.
Civil Engineering Consultants

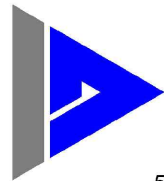


128 Monroe Street NE
Albuquerque, NM 87108
505-268-8828 | www.iacivil.com

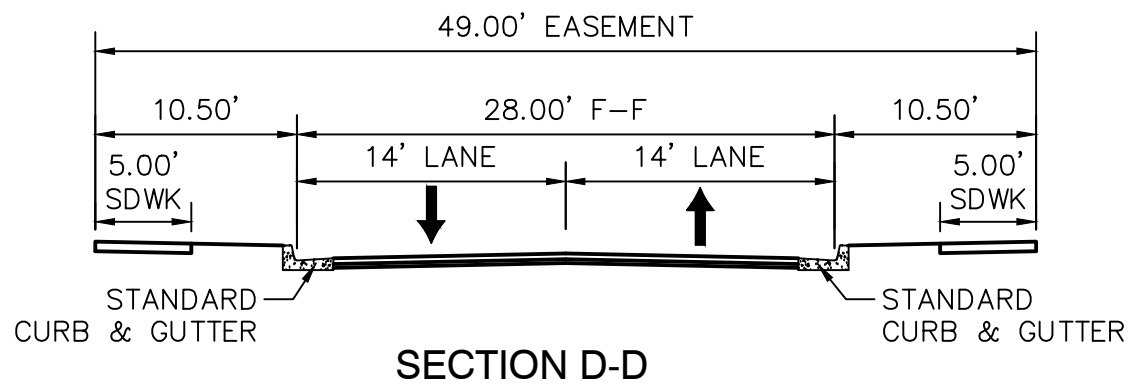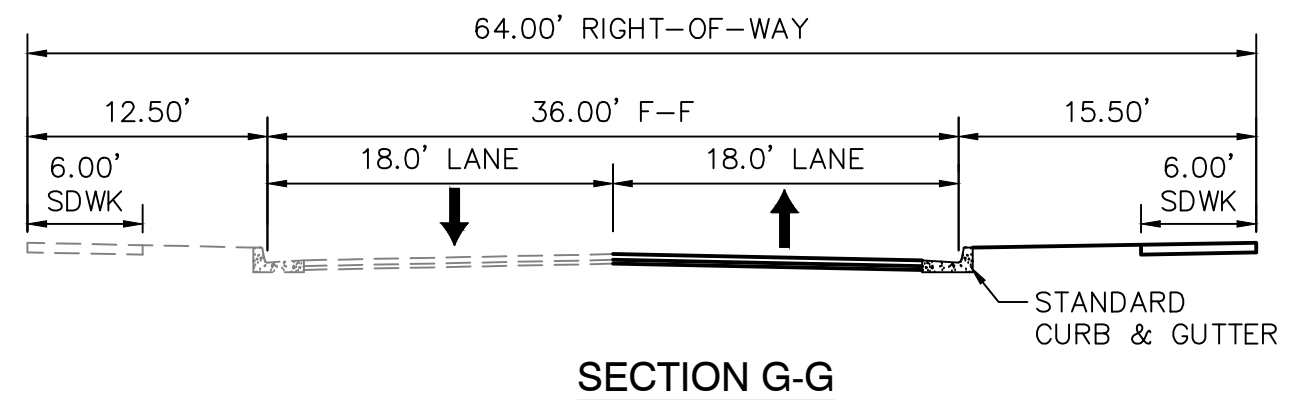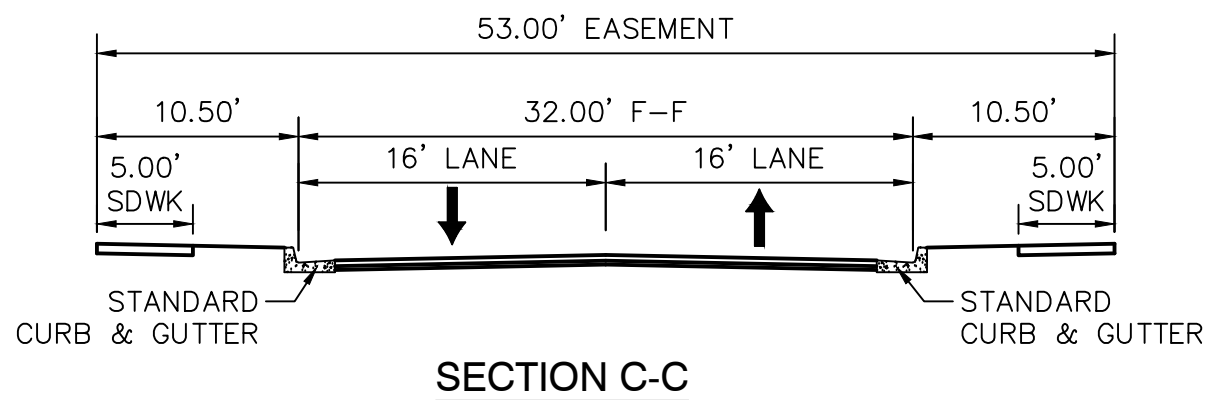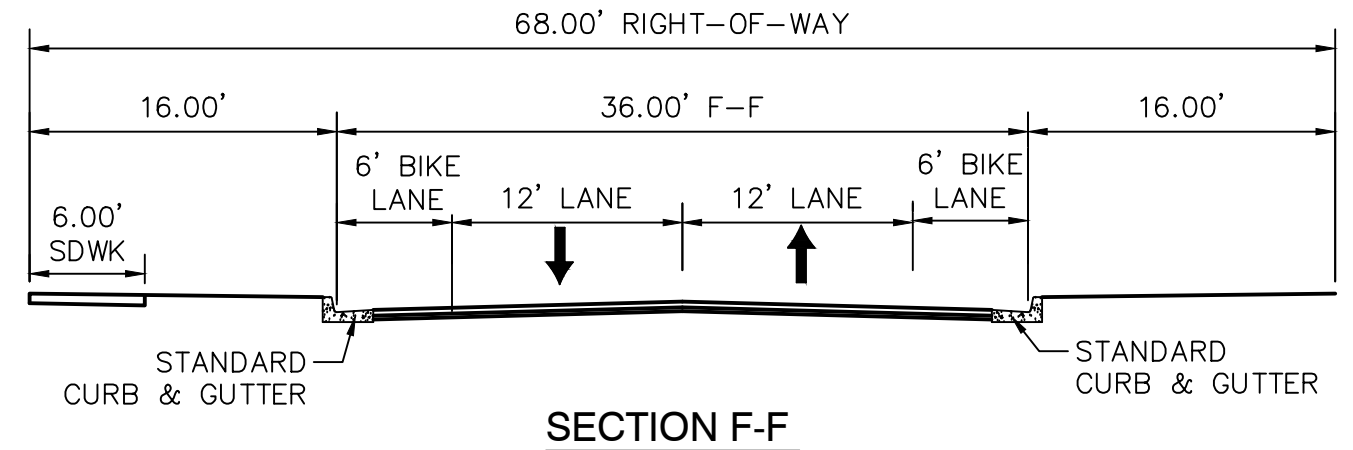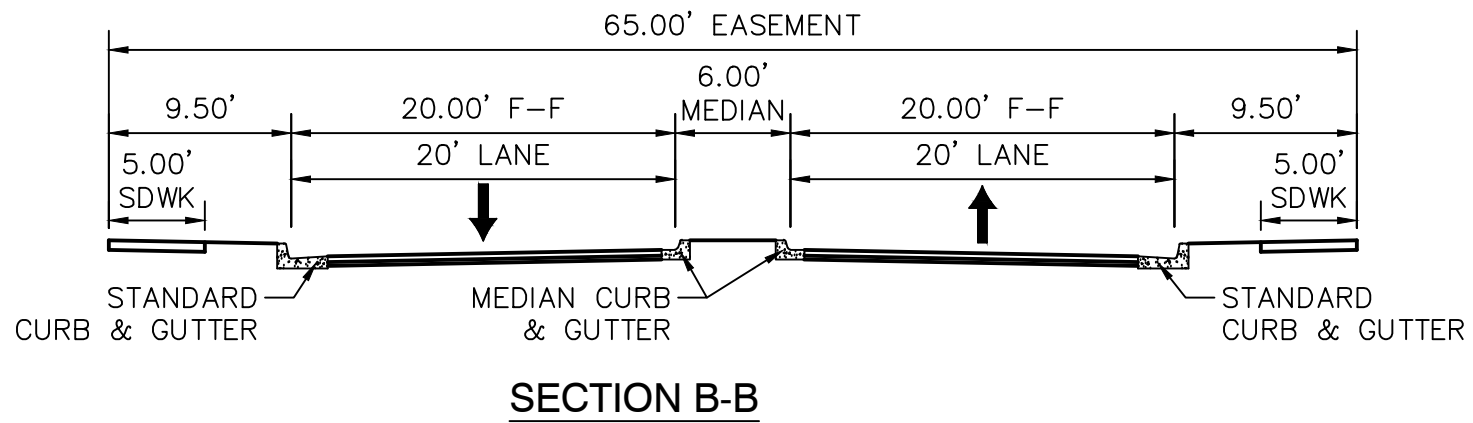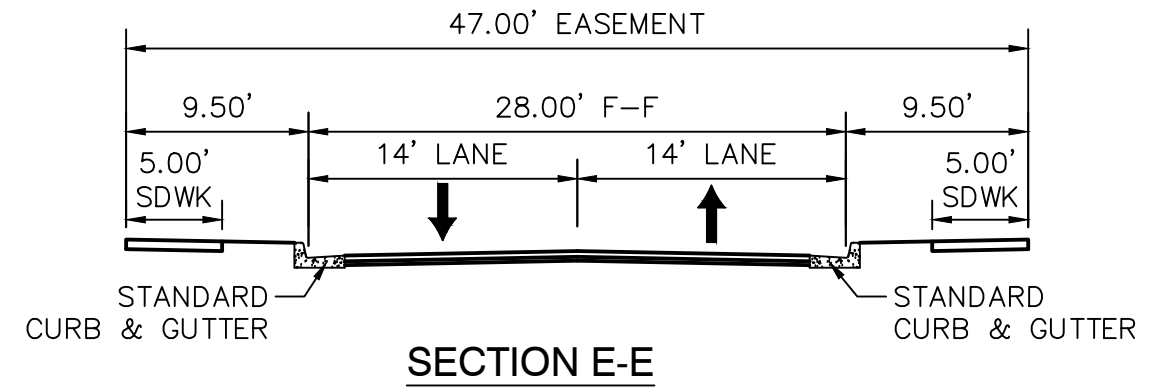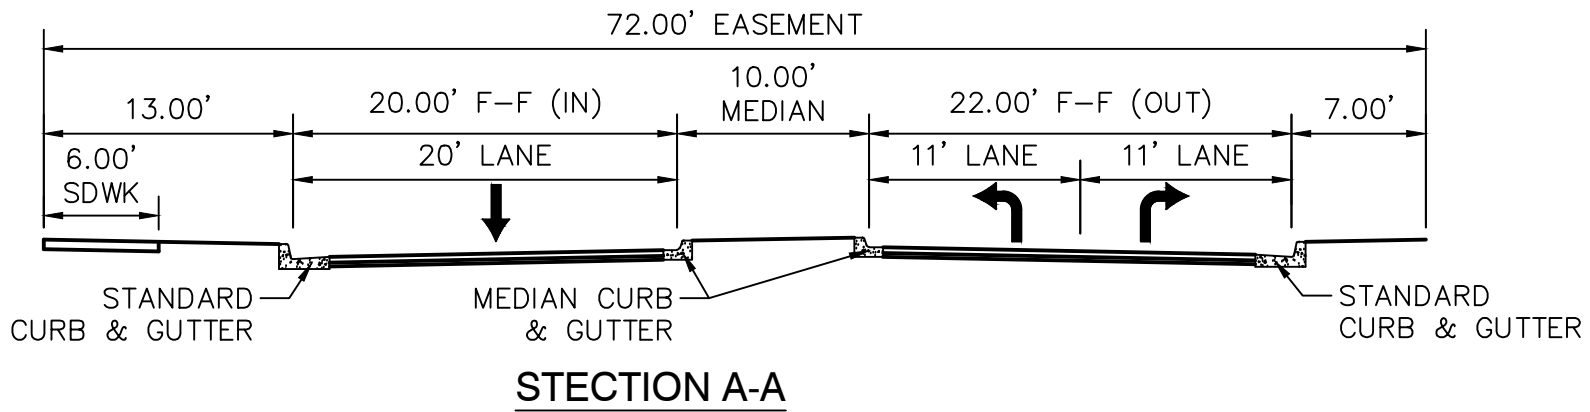


ASPIRE SUBDIVISION TYPICAL STREET SECTIONS

SCALE: 1"=10'


Isaacson & Arfman, Inc.
Civil Engineering Consultants

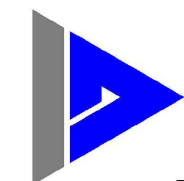


128 Monroe Street NE
Albuquerque, NM 87108
505-268-8828 | www.iacivil.com

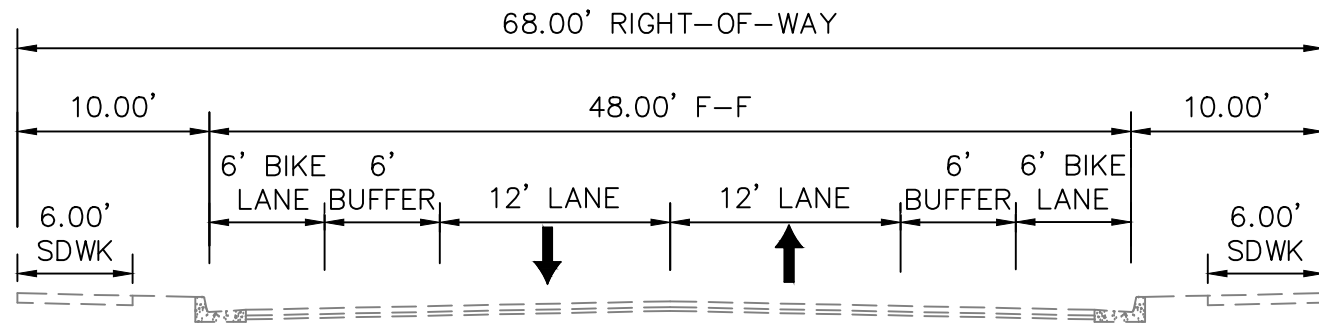


ALT SECTION I-I

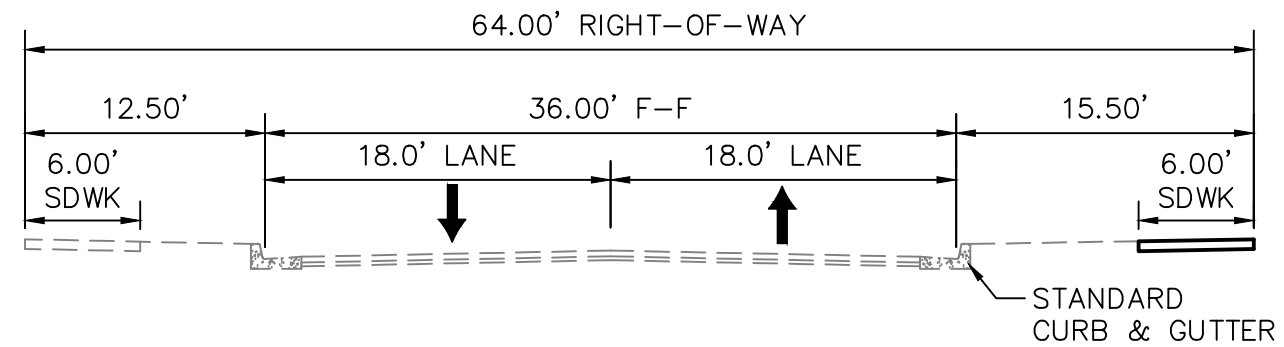


SECTION H-H

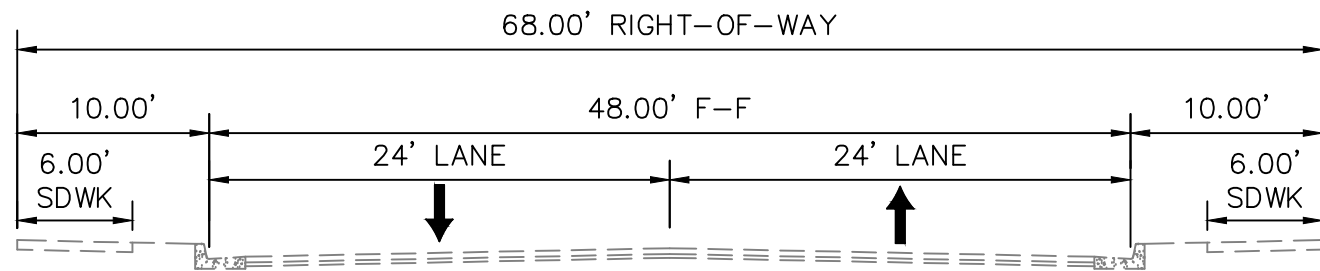

SECTION I-I

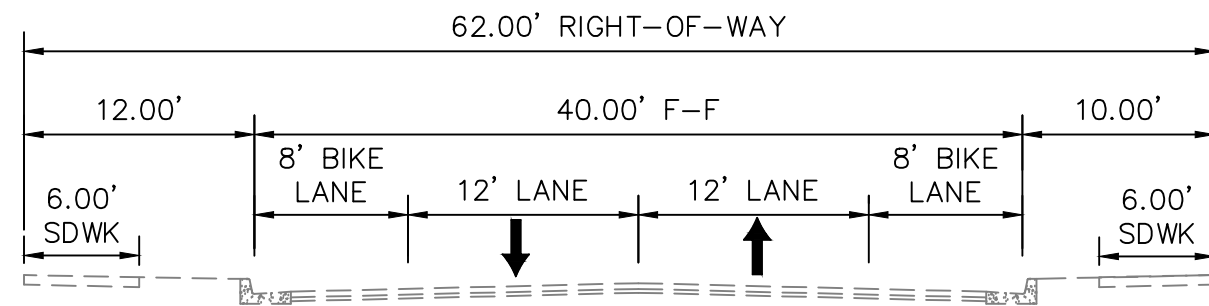


SECTION K-K

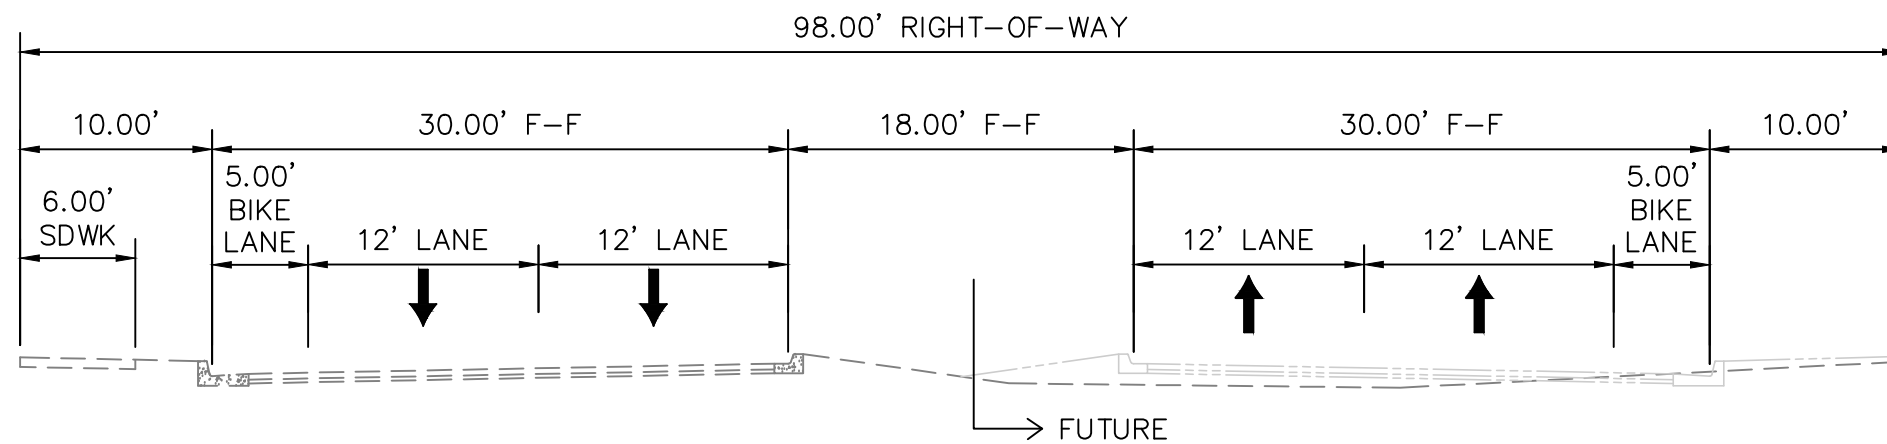


SECTION J-J

ASPIRE SUBDIVISION TYPICAL STREET SECTIONS

SCALE: 1"=10'





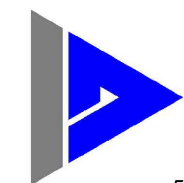


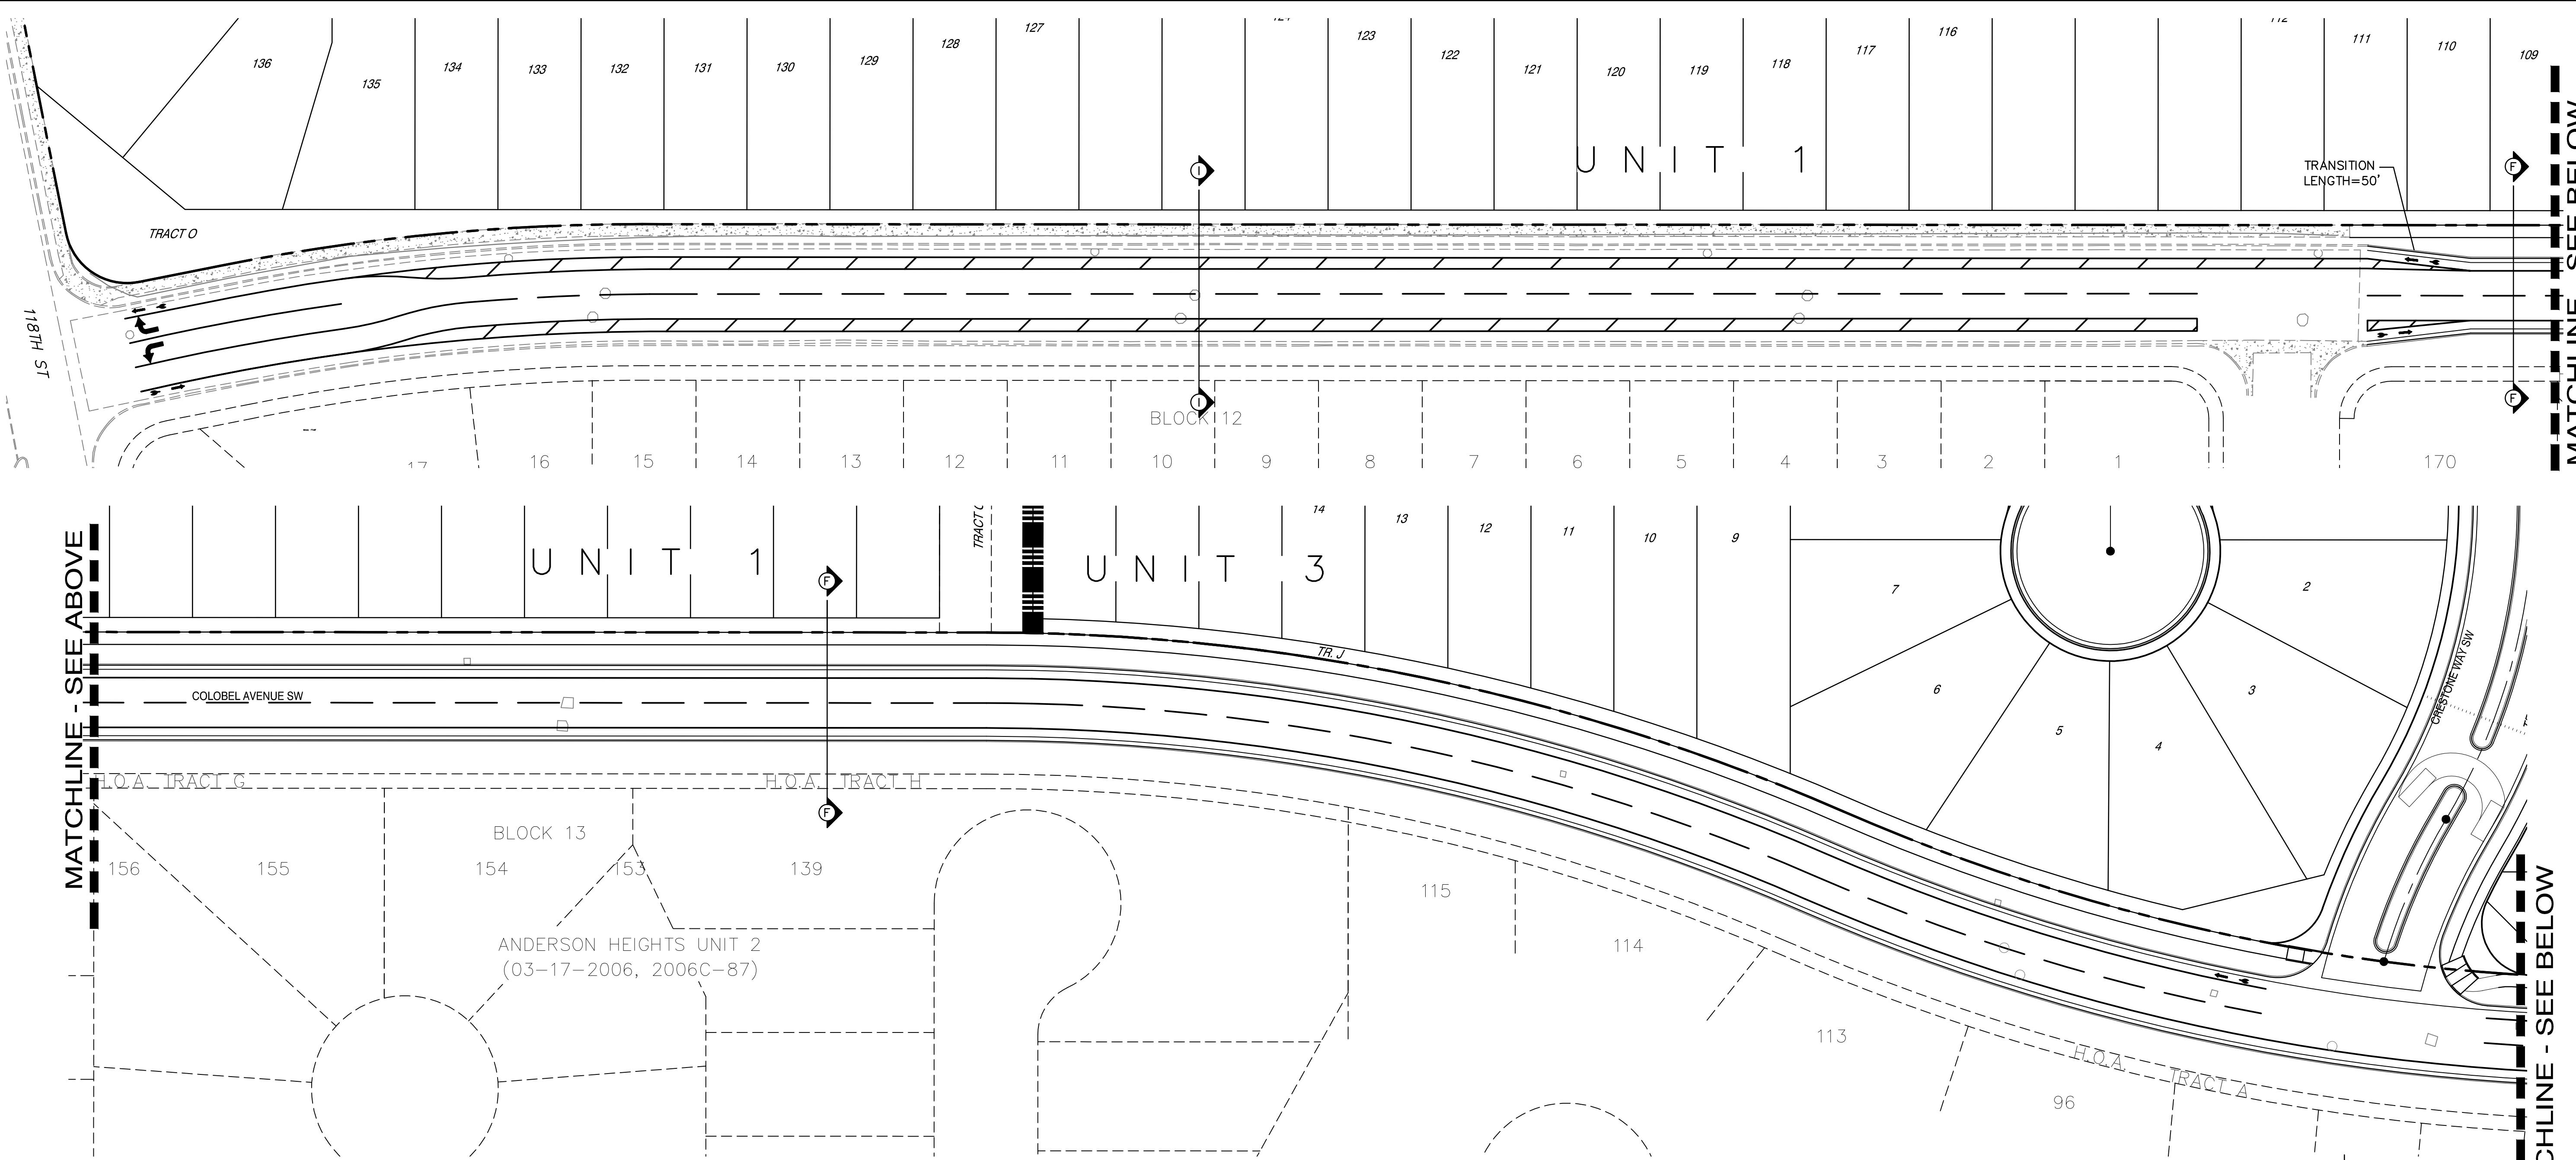

MATCHLINE - SEE ABOVE

MATCHLINE - SEE BELOW

MATCHLINE - SEE BELOW

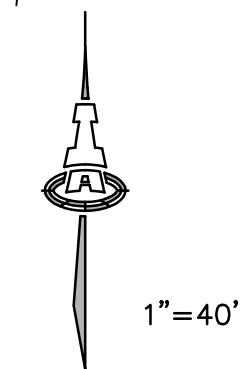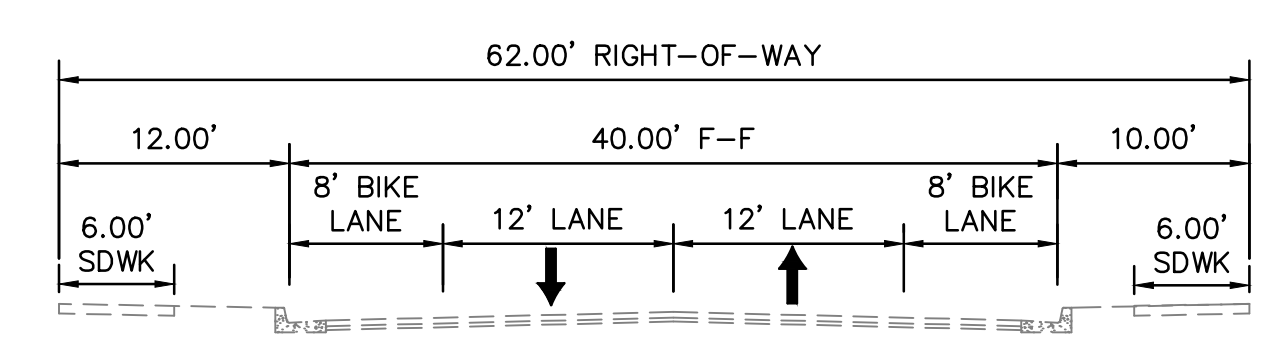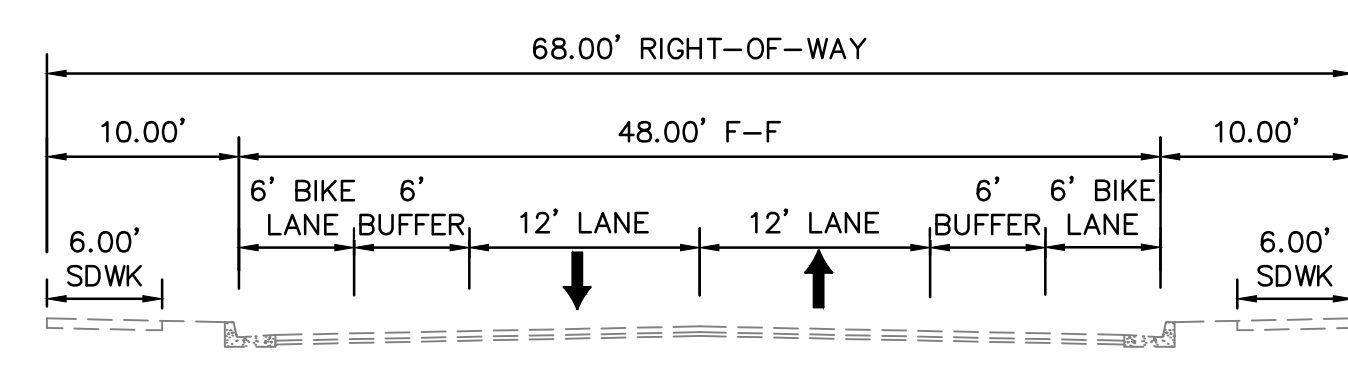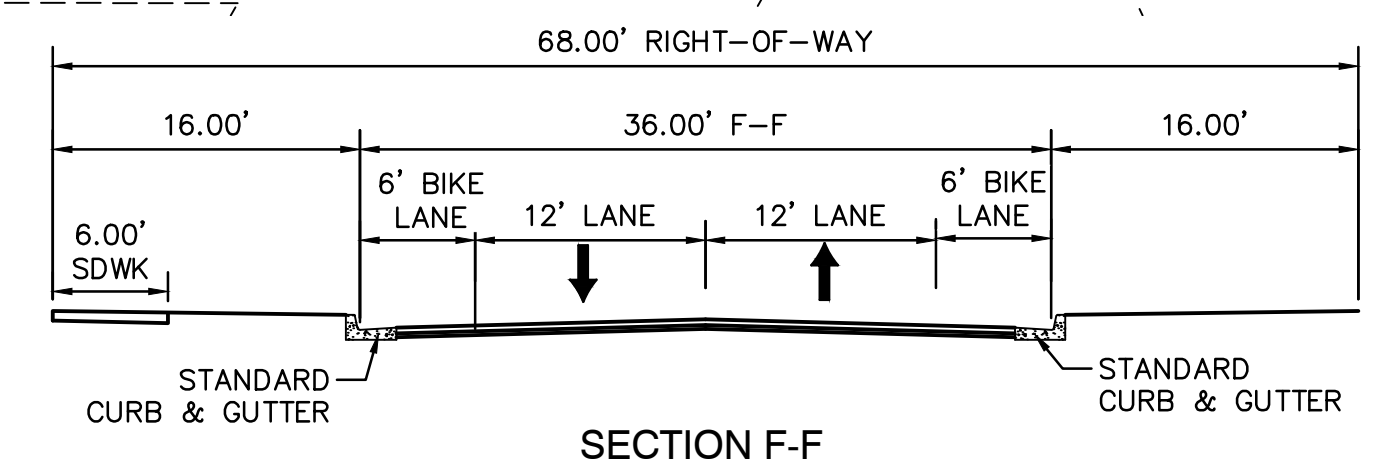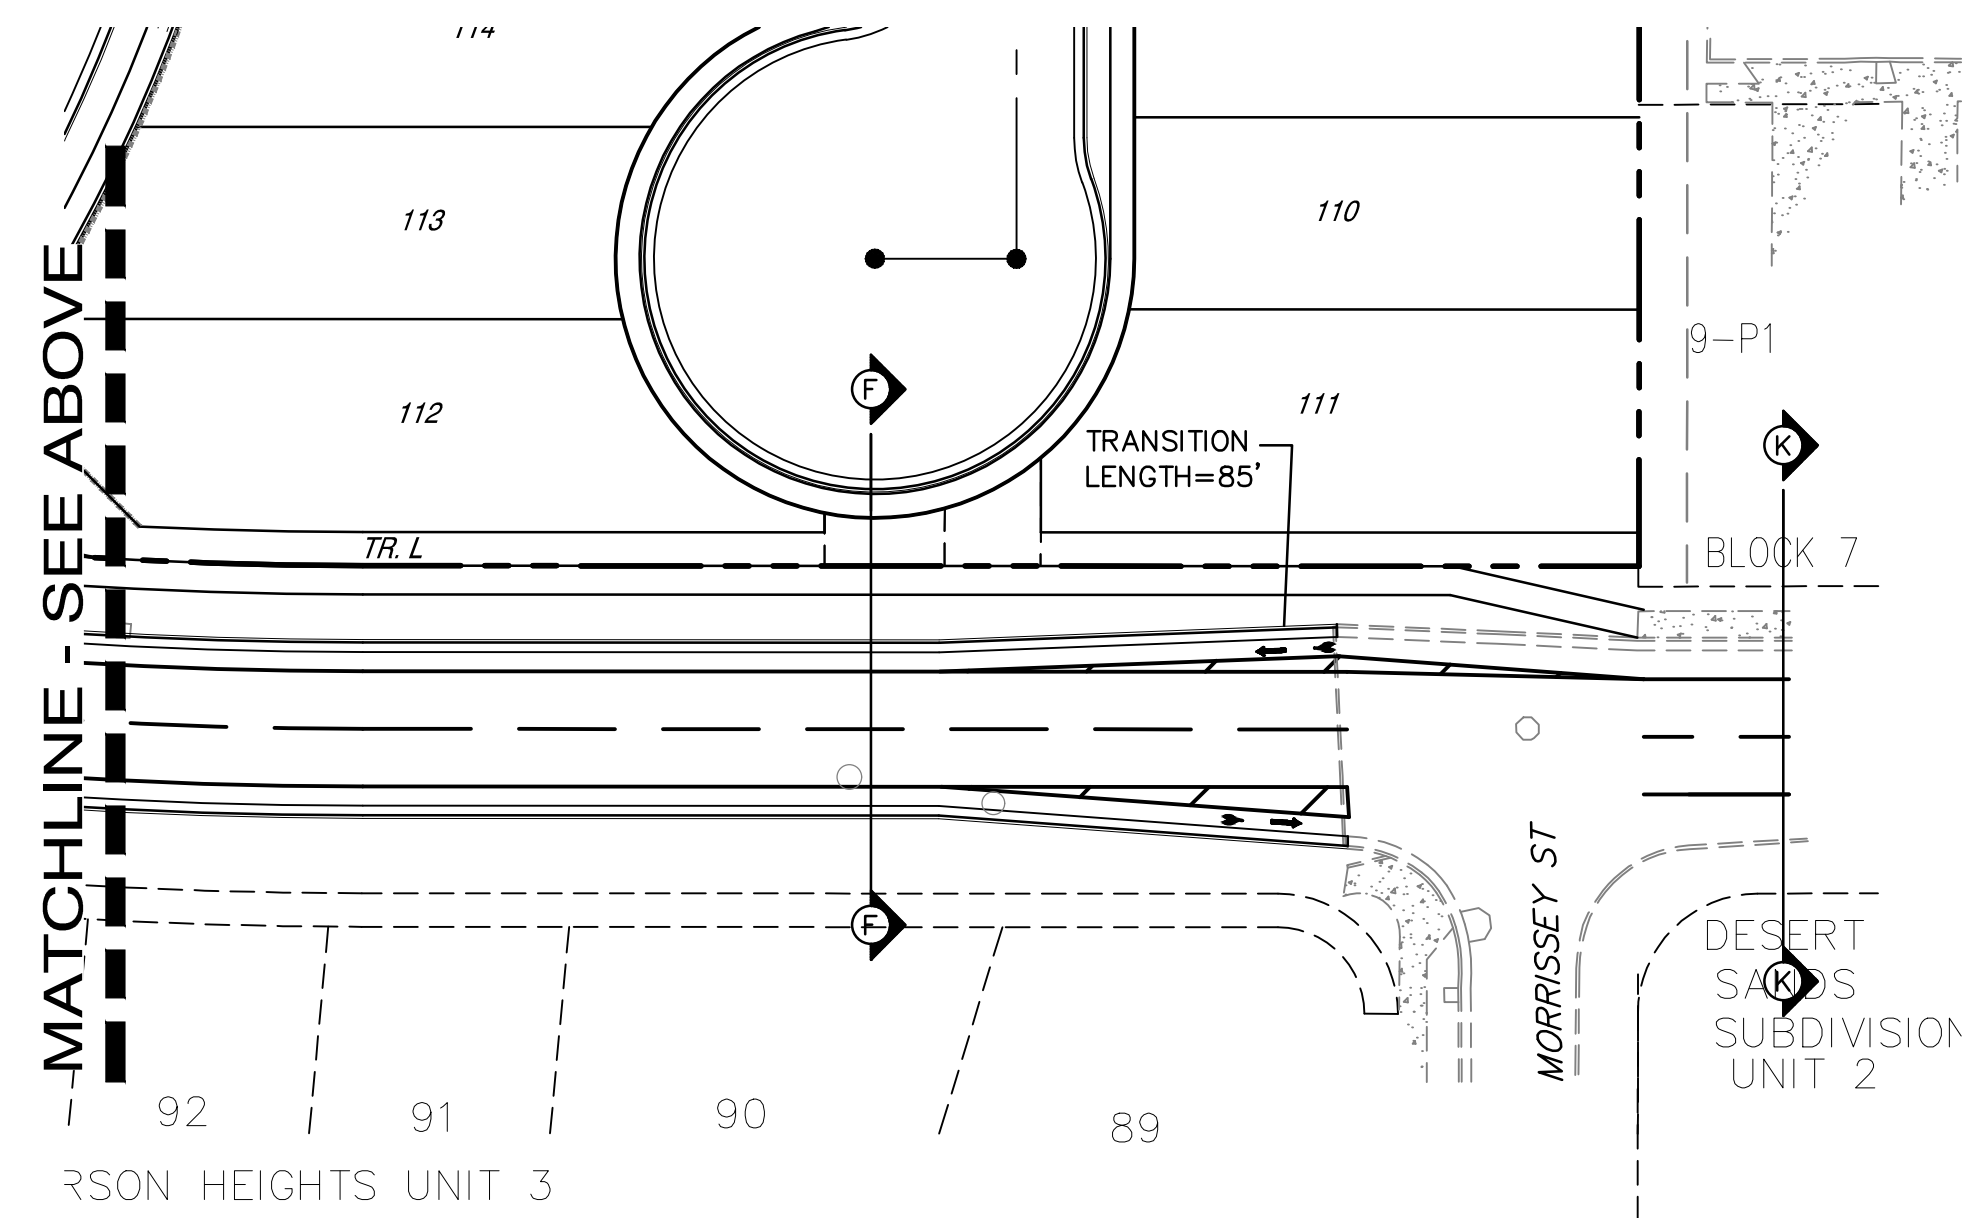

TRANSITION TAPERS
 MIN. TRANSITION TAPER LENGTH, $L = WS^2/60$
 BASED ON BIKE DESIGN SPEED OF 20 MPH.
 F-I TRANSITION: $L = 5 \times 20^2 / 60 = 33'$
 F-K TRANSITION S. SIDE: $L = 6 \times 20^2 / 60 = 40'$
 ACTUAL TRANSITION LENGTHS SHOWN ON PLAN
 ARE LONGER.

Isaacson & Arfman, Inc.
 Civil Engineering Consultants
 128 Monroe Street NE
 Albuquerque, NM 87108
 505-268-8828 | www.iacivil.com

**COLOBEL AVE.
 PROPOSED STREET
 SECTIONS
 9/30/20**

M:\PROJECTS\12250-2299\12250-2299\DWG\BASE FILES\12250-2299-C1-01.dwg, App 9/30/2020, 11:22 AM