



DEVELOPMENT REVIEW BOARD
SUPPLEMENTAL SUBMITTAL

(Deadline is Friday at noon unless noted on 2019 agenda – late submittals will not be accepted unless approved by the DRB)

PROJECT NO. PR-2019-002411

Application No. _____

TO:

Planning Department/Chair

Hydrology

Transportation Development

Albuquerque/ Bernalillo Co. WUA

Code Enforcement

*(Please attach this sheet with each collated set for each board member)

NOTE: ELECTRONIC VERSION (ie disk, thumbdrive) is Required. Submittal will not be accepted without.

DRB SCHEDULED HEARING DATE: AUGUST 26 HEARING DATE OF DEFERRAL: SEPTEMBER 16


SUBMITTAL DESCRIPTION: Revised Street Section Exhibit

- corrected sections for Colobel Ave. and Amole Mesa

- changed "easement" to "right-of-way" on sections H, I & J

CONTACT NAME: Åsa Nilsson-Weber 9/11/2020


TELEPHONE: 505-206-3774 EMAIL: asaw@iacivil.com

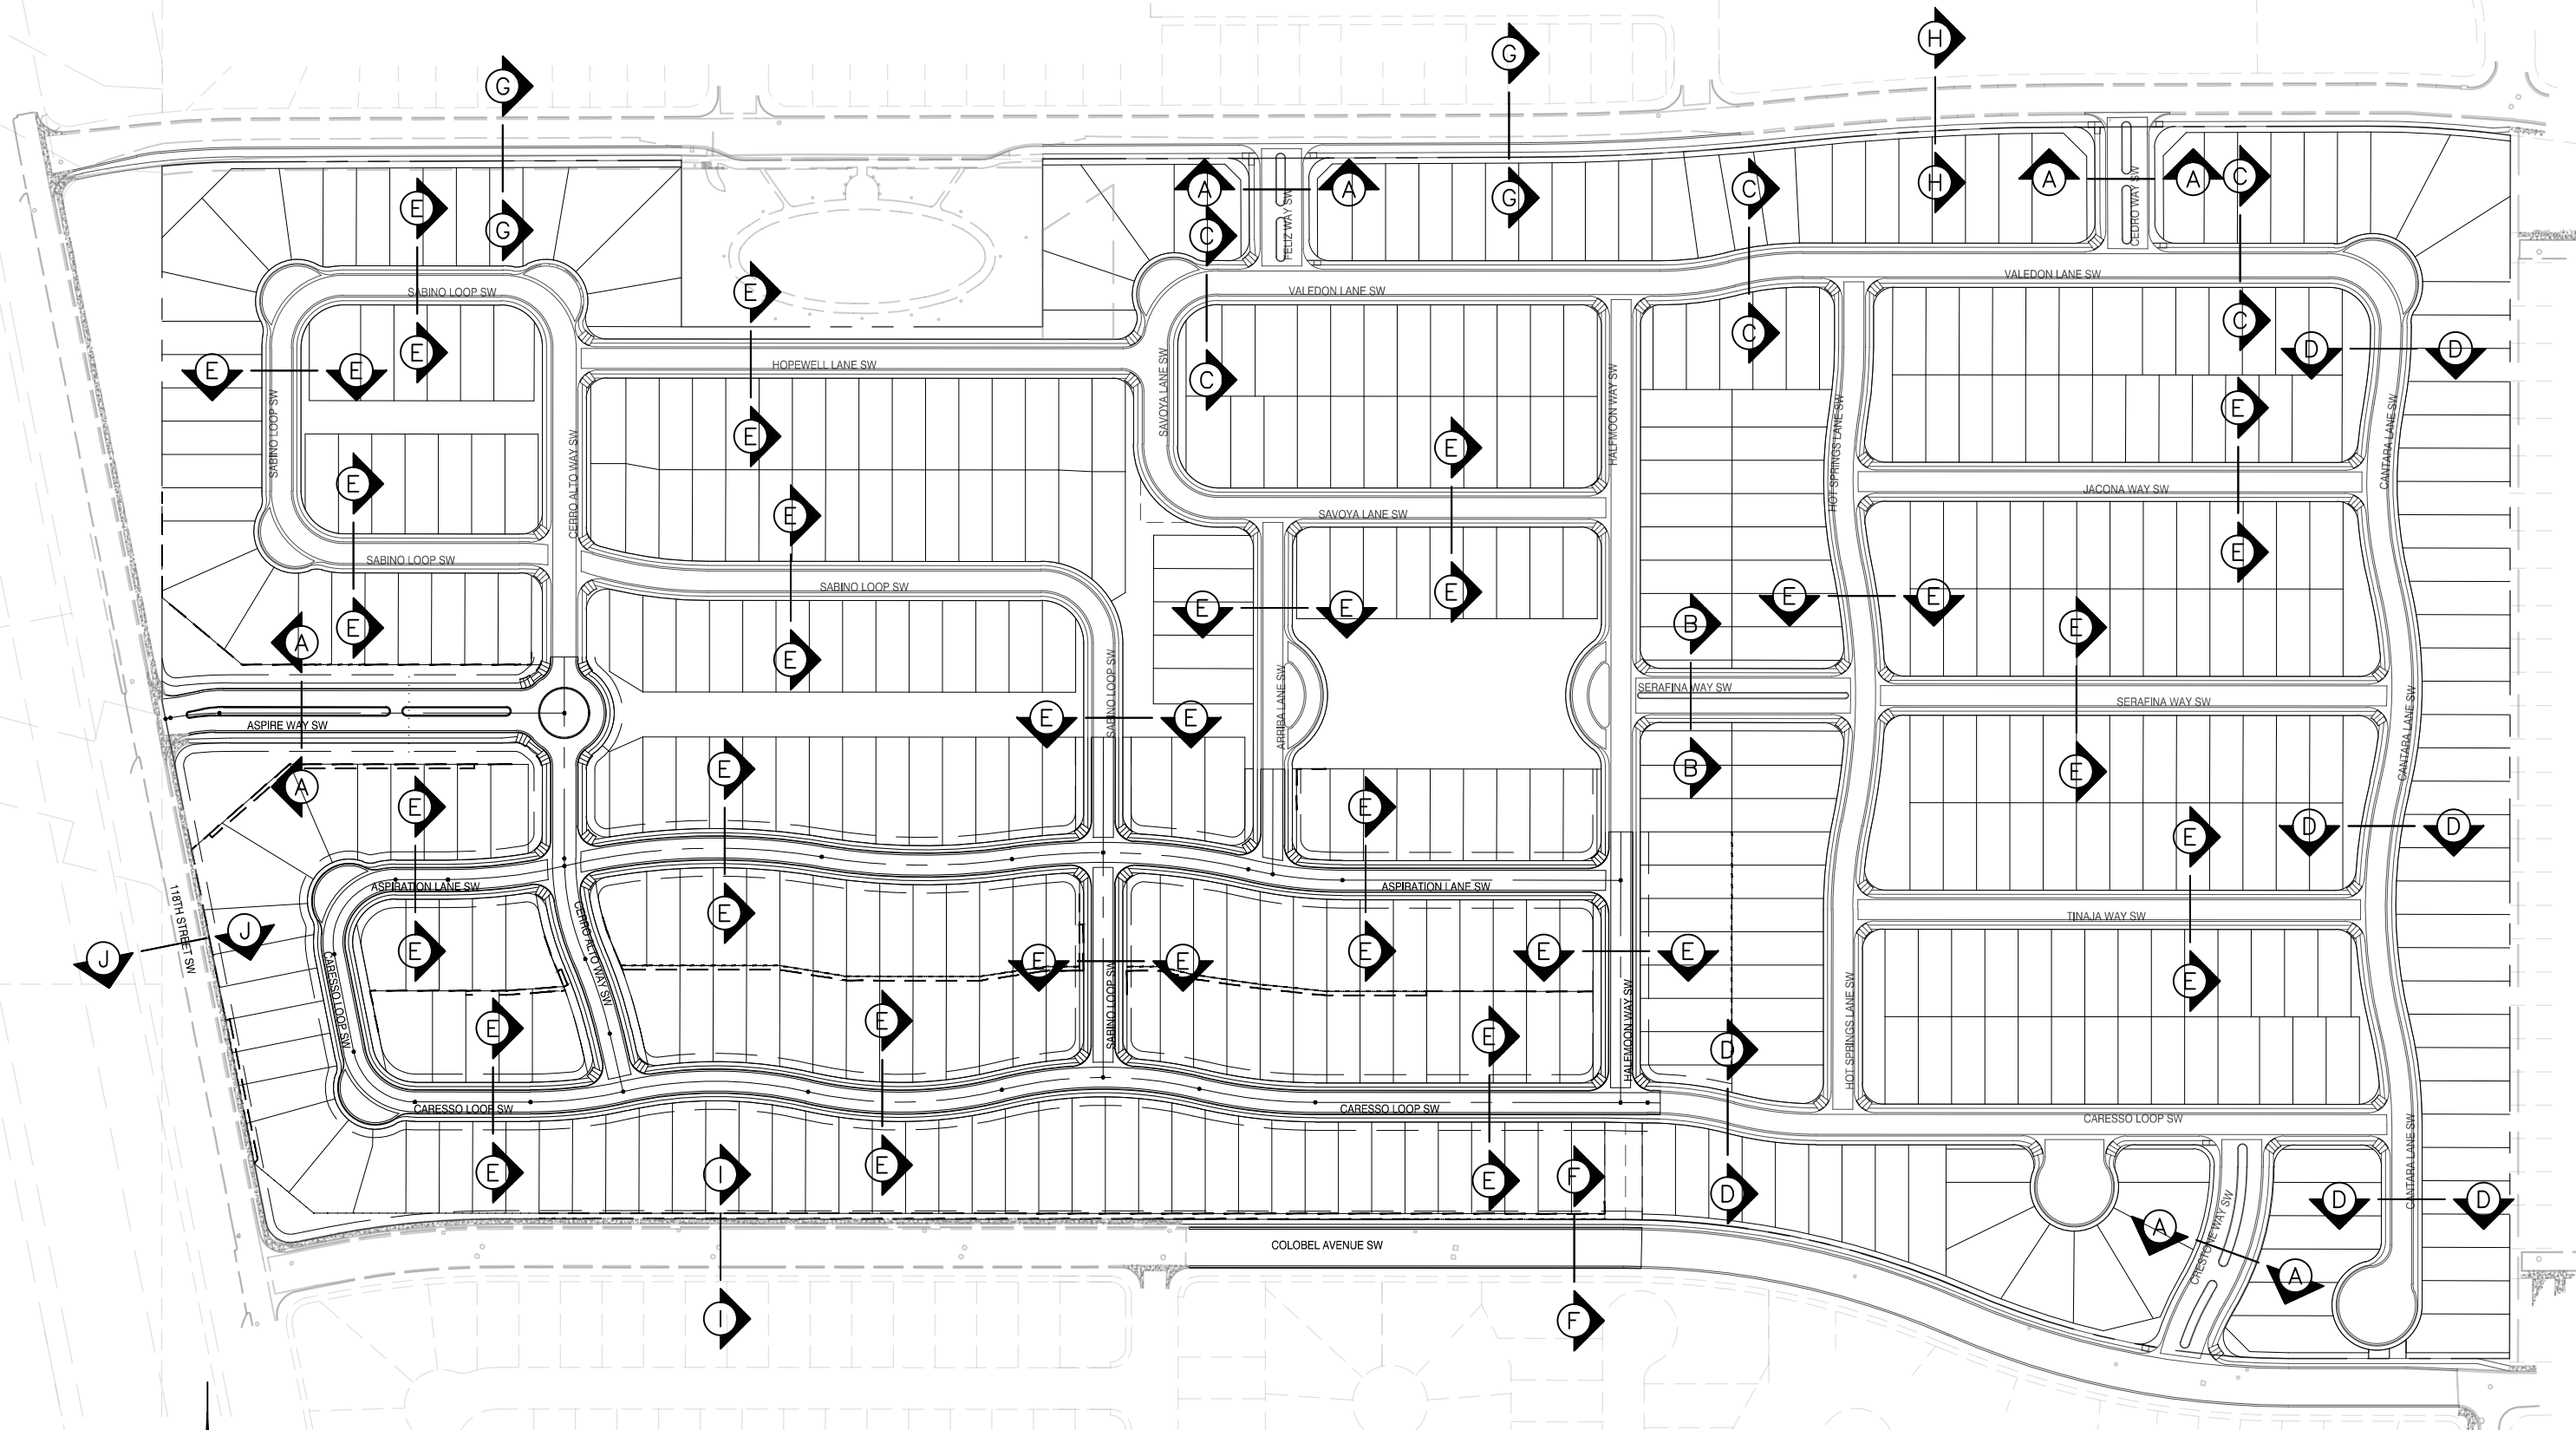








ASPIRE SUBDIVISION TYPICAL STREET SECTIONS

SCALE: 1"=200'

Isaacson & Arfman, Inc.
Civil Engineering Consultants

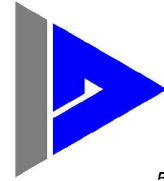


128 Monroe Street NE
Albuquerque, NM 87108
505-268-8828 | www.iacivil.com

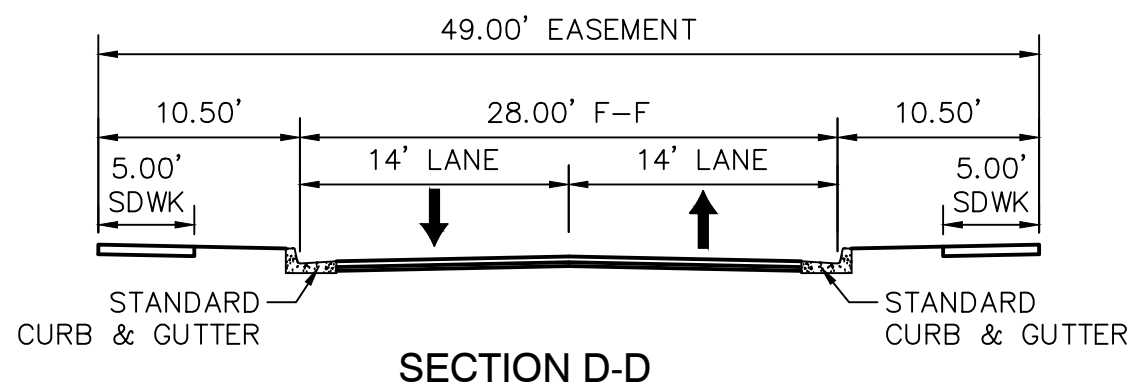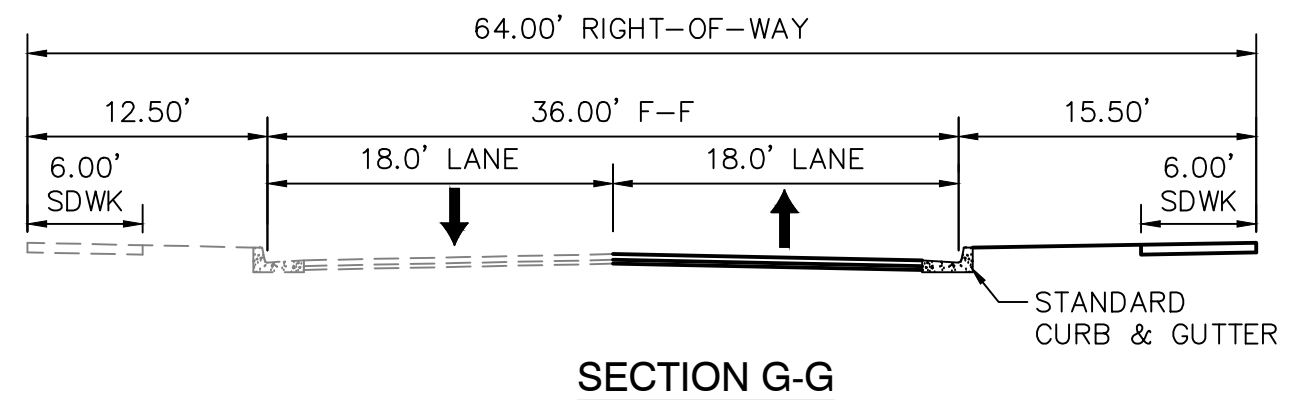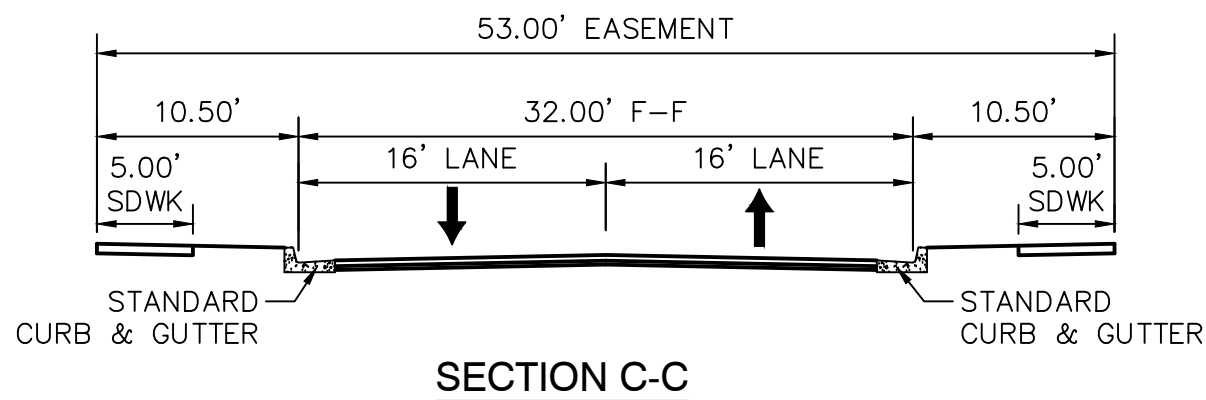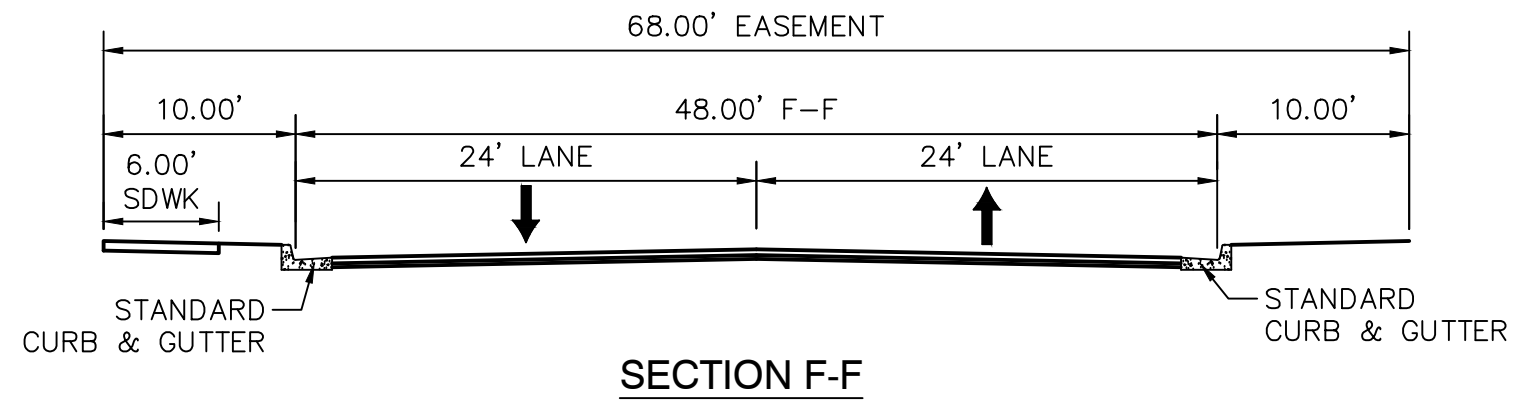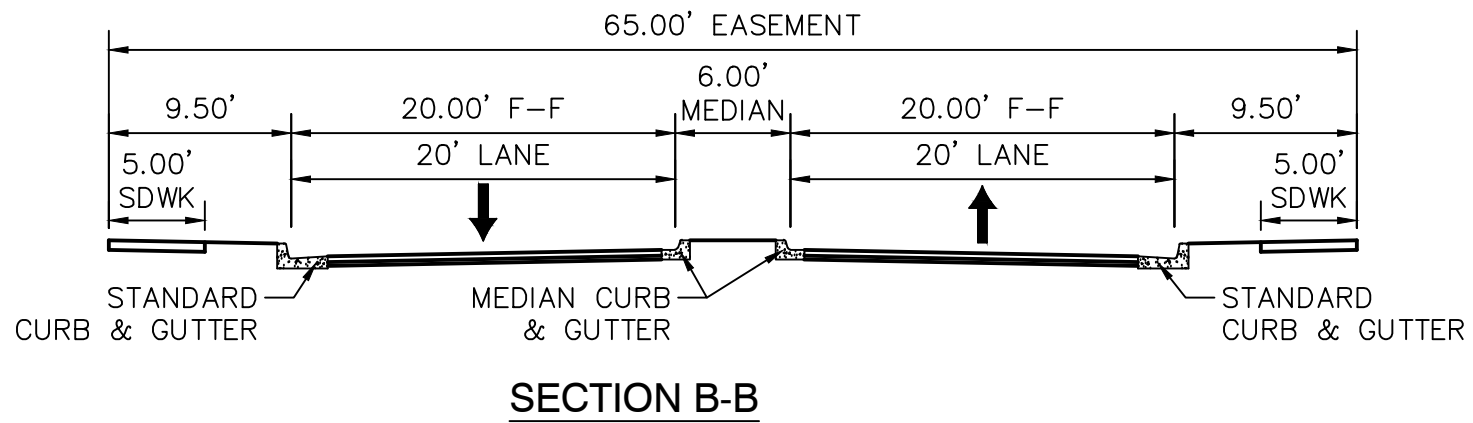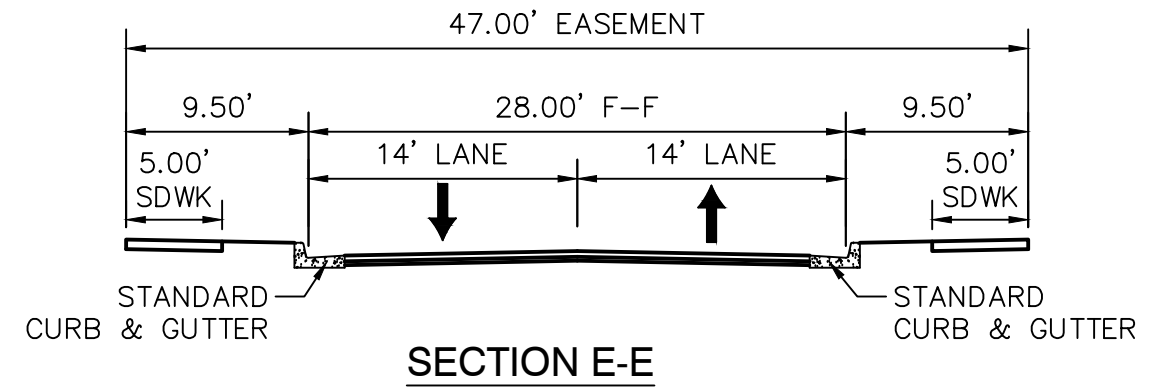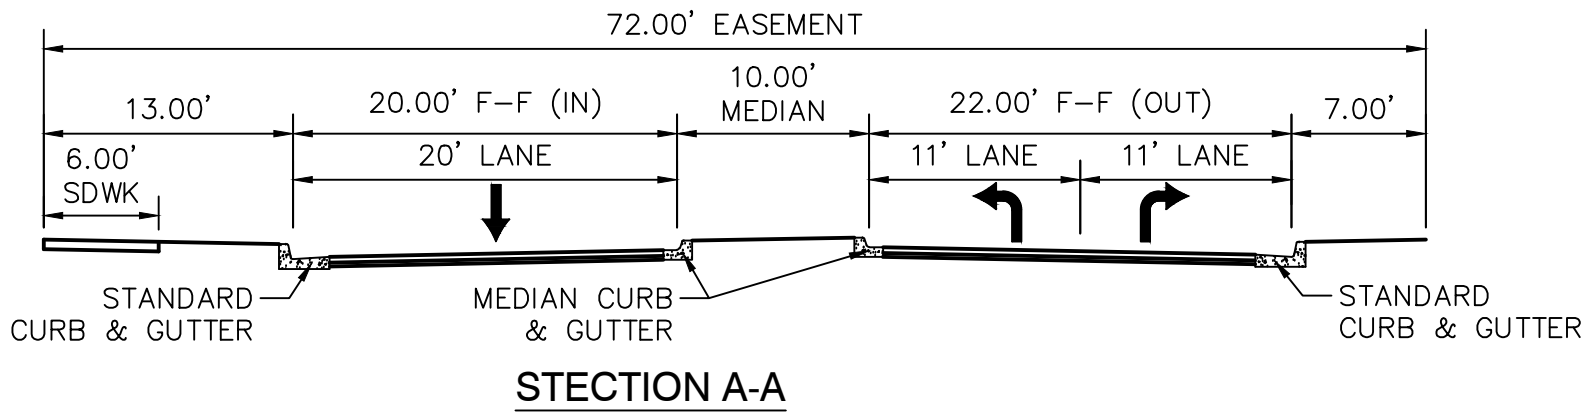


ASPIRE SUBDIVISION TYPICAL STREET SECTIONS

SCALE: 1"=10'


Isaacson & Arfman, Inc.
Civil Engineering Consultants

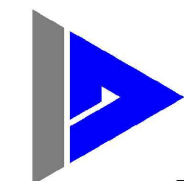


128 Monroe Street NE
Albuquerque, NM 87108
505-268-8828 | www.iacivil.com

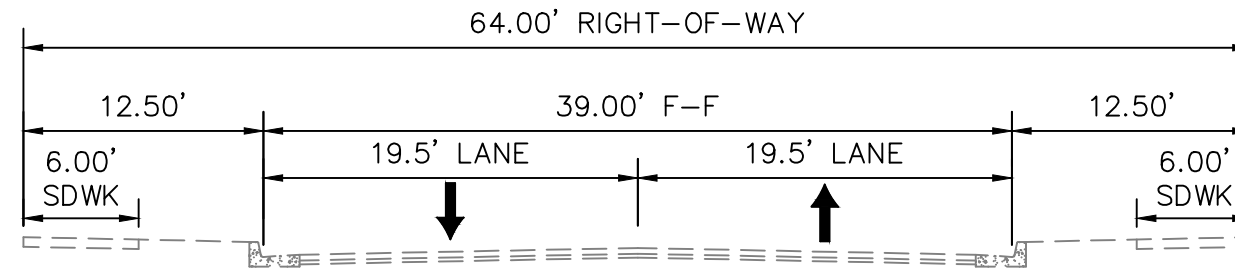

SECTION H-H

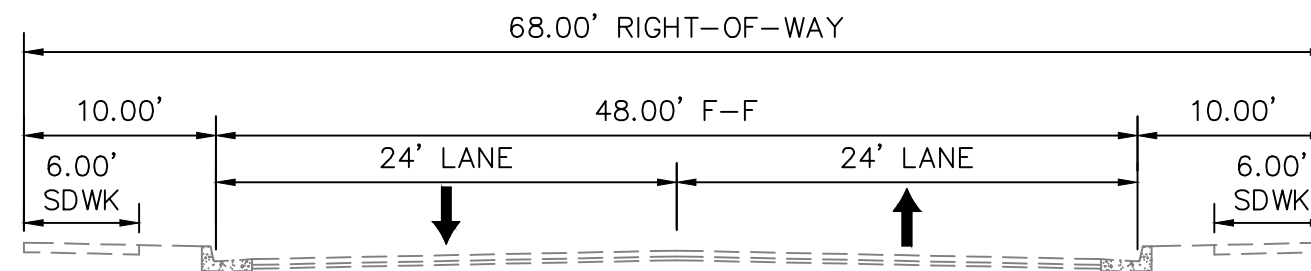

SECTION I-I

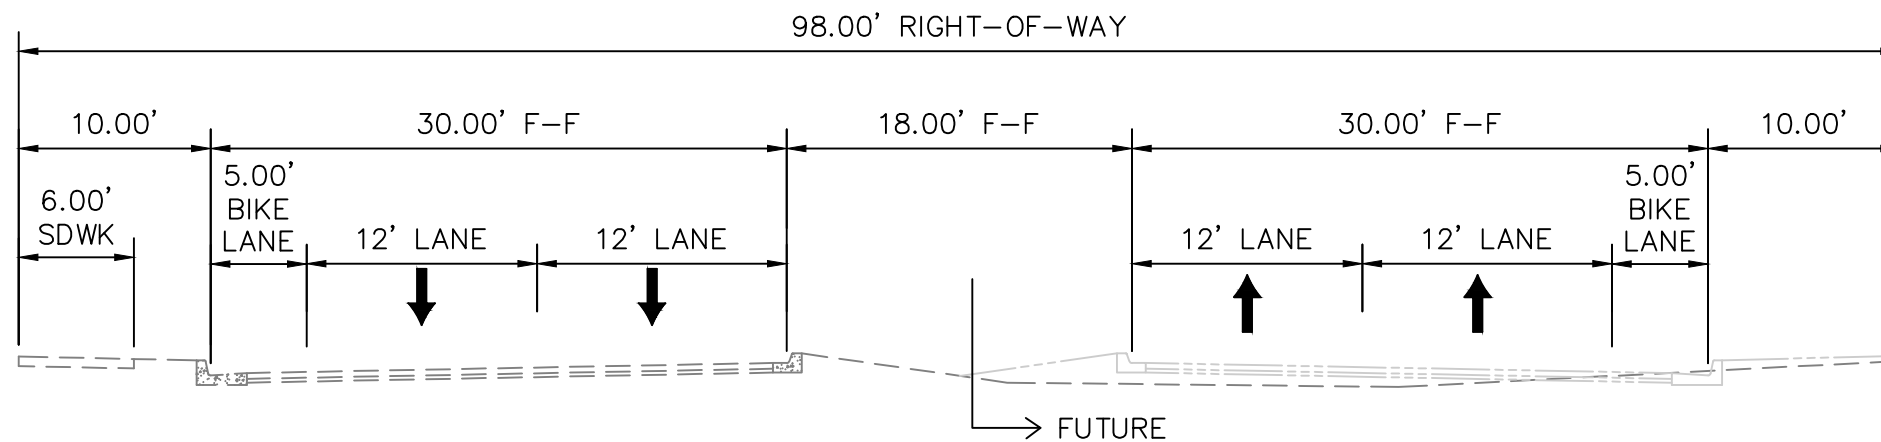

SECTION J-J

ASPIRE SUBDIVISION TYPICAL STREET SECTIONS

SCALE: 1"=10'

