



DEVELOPMENT REVIEW BOARD  
SUPPLEMENTAL SUBMITTAL

**(Deadline is Friday at noon unless noted on 2019 agenda – late submittals will not be accepted unless approved by the DRB)**

PROJECT NO. PR-2019-002411

Application No. \_\_\_\_\_

TO:

Planning Department/Chair

Hydrology

Transportation Development

Albuquerque/ Bernalillo Co. WUA

Code Enforcement

\*(Please attach this sheet with each collated set for each board member)

**NOTE: ELECTRONIC VERSION (ie disk, thumbdrive) is Required. Submittal will not be accepted without.**



DRB SCHEDULED HEARING DATE: August 26, 2020 HEARING DATE OF DEFERRAL: September 16, 2020

SUBMITTAL DESCRIPTION: Utility trench cross section for a location where a variance to street width is requested.  
This is the only location where a variance is requested where there is storm drain present.

CONTACT NAME: Åsa Nilsson-Weber 9/11/2020


TELEPHONE: 505-206-3774 EMAIL: asaw@iacivil.com

NOTE:  
THIS IS THE ONLY PLACE WHERE THERE IS  
STORM DRAIN PRESENT IN THE SHORT  
STRETCHES WHERE A STREET WIDTH  
VARIANCE IS REQUESTED. SEE BELOW FOR  
A TRENCH CROSS SECTION.

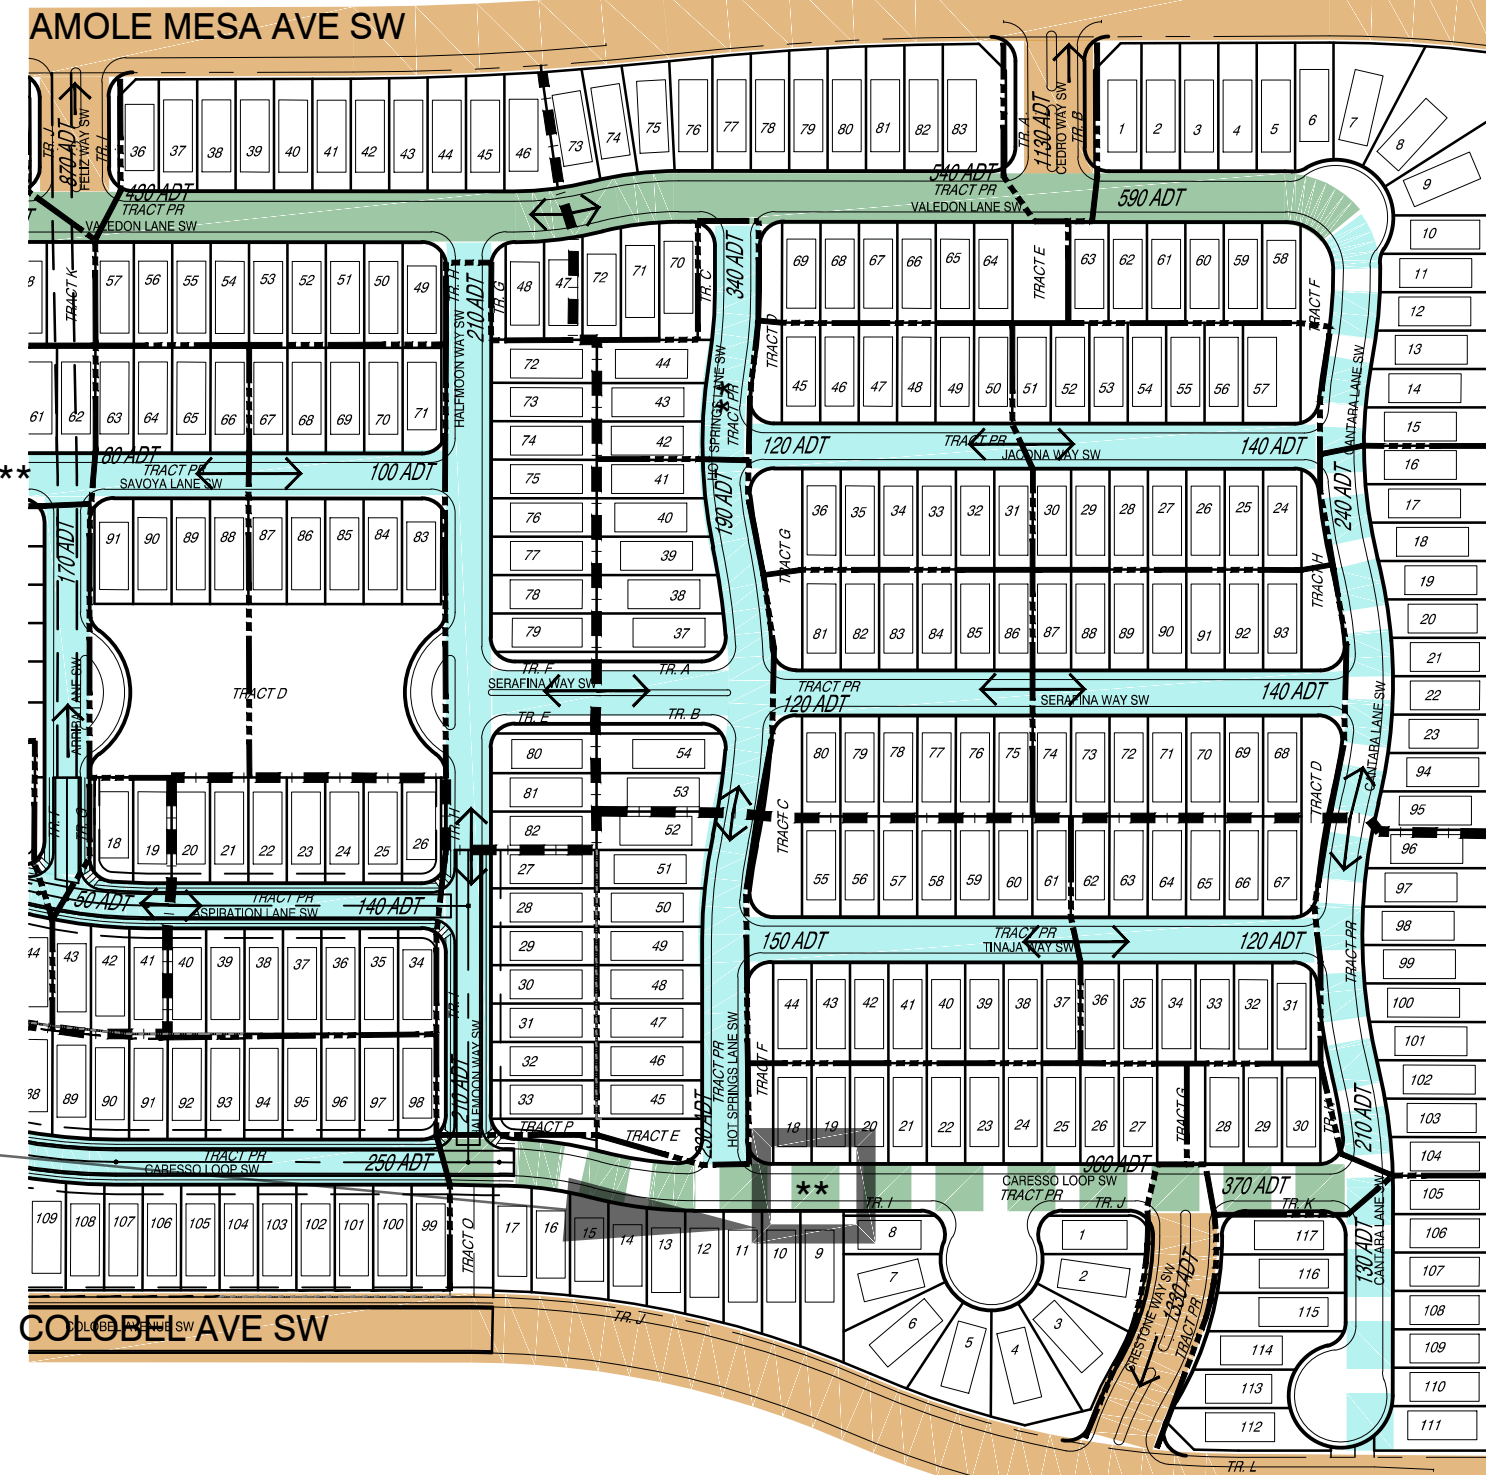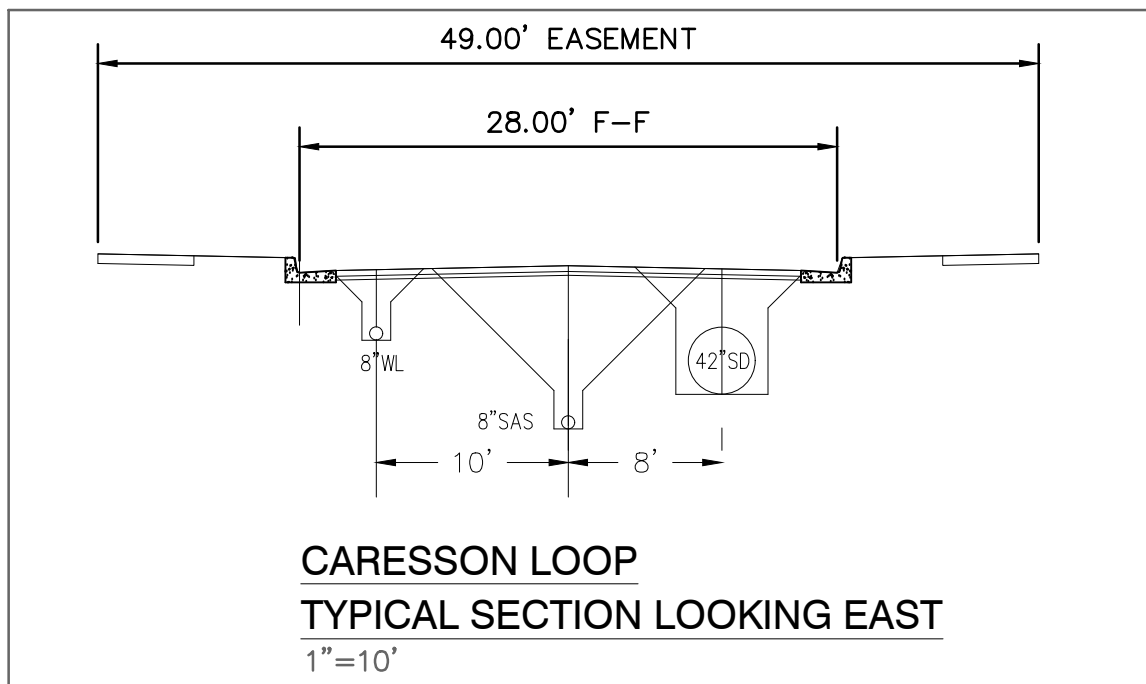

09/11/2020



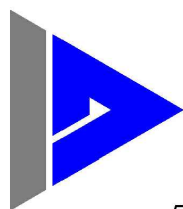



**Isaacson & Arfman, Inc.**  
Civil Engineering Consultants



128 Monroe Street NE  
Albuquerque, NM 87108  
505-268-8828 | www.iacivil.com

# TRENCH SECTION AT CARESSO LOOP ASPIRE SUBDIVISION

## LEGEND

-  PRINCIPAL ARTERIAL
-  MAJOR LOCAL
-  NORMAL LOCAL - LOTS FRONTING BOTH SIDES (53' EASEMENT, 32' F-F)
-  NORMAL LOCAL - LOTS FRONTING ONE SIDE (49' EASEMENT, 28' F-F)
-  ACCESS LOCAL (49' EASEMENT, 28' F-F)
-  ACCESS LOCAL (47' EASEMENT, 28' F-F)
- \*\*** VARIANCE REQUIRED



SCALE  
1"=200'