


LANDSCAPE PLAN

SCALE: 1" = 20'

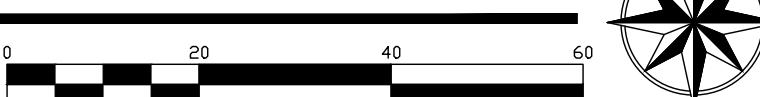

SITE CATEGORY REQUIREMENTS

OVERALL LANDSCAPING PROVIDED: 13,214 SF		Site Area: 50,691 SF		Building Area: 4,867 SF		Net Lot Area: 45,824	
Groundplane Veg Cover %	Req/Provided	Total Trees	Total Shrubs	Required Landscaping (15%)	6,874 sf	Provided Landscaping = 13,125	Percentage = 28.68%
13214 * .75 = 9910 Req 10,215 sf provided = 77.30% cover		19	183				
PARKING BUFFERS / INTERNAL							
Frontage and LF South - St. Josephs NW - 316 lf East - Coors Bd NW - 164 lf		Bed Width / Coverage %	# of Spaces	Trees Req / Prov		Shade Trees Req / Prov	
10' 80% 10' 79%			53	5 / 5 (per 10)		5 / 5	
NO PARKING SPACE MAY BE LOCATED MORE THAN 100' FROM TREE TRUNK							
STREET TREES (1 ~ 30 LF)							
Frontage and LF East - 164 LF South - 316 LF				Trees Req / Provided			
				5 / 5			
				9 / 9			

- (1) Landscaping shall be installed according to the approved plan; installation shall be completed within 60 days of the related building's occupancy.
- (2) Any damage to utility lines resulting from the negligence of the abutting landowner, his agents, or employees in the installation and maintenance of the landscaped area in the public right-of-way shall be the responsibility of such landowner. Any damage to utility lines resulting from the growth of plant materials, which have been approved by the applicable public utility as part of a plan for landscaping on the public right-of-way, shall be the responsibility of such public utility. If a public utility disturbs a landscaped area in the public right-of-way, it shall make every reasonable effort to preserve the landscaping materials and return them to their prior locations after the utility work. If, nonetheless, some plant materials die, it is the obligation of the abutting landowner to replace the plant materials.
- (3) Landscaping shall have adequate maintenance. Landscaping which dies shall be replaced by the owner as expeditiously as possible, but in no case longer than 60 days after notification.

PLAN NOTES:

- STREET TREE PROVIDED PER SECTION 6-1-1-1.
- NO SOD IS PROPOSED.
- PROVIDE A 2' PARKING OVERHANG FOR ALL PLANTS WHERE APPLICABLE.
- LANDSCAPING AND SIGNING WILL NOT INTERFERE WITH CLEAR SIGHT REQUIREMENTS. THEREFORE, SIGNS, WALLS, TREES, AND SHRUBBERY BETWEEN 3 AND 8 FEET TALL (AS MEASURED FROM THE GUTTER PAN) WILL NOT BE ACCEPTABLE IN THESE AREAS.
- ALL IRRIGATION TO COMPLY WITH WATER CONSERVATION LANDSCAPING AND WATER WASTE ORDINANCE FOR ALBUQUERQUE.
- PROPOSED LANDSCAPING COMPLIES WITH CITY OF ALBUQUERQUE WATER CONSERVATION ORDINANCE (RE: SEC. 6-1-1)
- LANDSCAPE BEDS TO BE DEPRESSED AT LEAST 6" BELOW GRADE TO ALLOW FOR RAINWATER HARVESTING.
- THIS PLAN COMPLIES WITH CITY CODE 14-16-3-10, GENERAL LANDSCAPING REGULATIONS, WITH THE INCLUSION OF REQUIREMENTS TABLE AND REQUIRED LANDSCAPE MATERIAL SIZE AND LOCATIONS AS SPECIFIED IN AFOREMENTIONED CODE.

PLANT SCHEDULE ON-SITE

TREES	CODE	QTY	BOTANICAL / COMMON NAME	CONT	CAL
CL	8		CHILOPSIS LINEARIS / DESERT WILLOW	B&B	2.0' CAL MULTISTEM
KP	4		KOELREUTERIA PANICULATA / GOLDEN RAIN TREE	B&B	2'CAL
PE	3		PINUS EDULIS / PINION PINE	I 0-12' HT	
PC	2		PISTACHIA CHINENSIS / CHINESE PISTACHE	B & B	2'CAL
UC	2		ULMUS 'ACCOLADE' / ACCOLADE ELM	B & B	2'CAL
SHRUBS					
AL	61		AMORPHA CANESCENS / LEADPLANT	SIZE	
AC	19		ARCTOSTAPHYLOS X COLORADOENSIS 'CHIEFTAIN' / MANZANITA	5 GAL	
GI2	10		CERCOCARPUS INTRICATUS / LITTLE LEAF MOUNTAIN MAHOGANY	5 GAL	
CMF	10		CHAMAEBATIARIA MILLEFOLIUM 'FERNBUSH' / FERNBUSH	5 GAL	
CS	24		CYTISUS SCOPARIUS 'MOONLIGHT' / MOONLIGHT SCOTCH BROOM	5 GAL	
EN	12		ERICAMERIA NAUSEOSA / RUBBER RABBITBRUSH	5 GAL	
FA	9		FALLUGIA PARADOXA / APACHE PLUME	5 GAL	
HP	32		HESPERALOE PARVIFOLIA / RED YUCCA	5 GAL	
PBP	34		PRUNUS BESSEYI 'PAWNEE BUTTES' / SAND CHERRY	5 GAL	
RG	31		RHUS TRILOBATA 'AUTUMN AMBER' / AUTUMN AMBER SUMAC	5 GAL	
GRASSES					
BB	57		BOUTELOUA GRACILIS 'BLONDE AMBITION' / BLUE GRAMA	1 GAL	
NM	15		NOLINA MICROCARPA / SACAHUITLA	1 GAL	
PVS	76		PANICUM VIRGATUM 'SHENENDOAH' / BURGUNDY SWITCH GRASS	1 GAL	
SNS	26		SORGHASTRUM NUTANS 'SIOUX BLUE' / INDIAN GRASS	1 GAL	
SW	18		SPOROBOLUS WRIGHTII / BIG SACATON	1 GAL	
PERENNIALS					
AGC	39		AGASTACHE CANA 'SONORAN SUNSET' / SONORAN SUNSET HYSSOP	1 GAL	
MM	24		MIRABILIS MULTIFLORA / COLORADO FOUR O'CLOCK	1 GAL	
PPP	18		PENSTEMON PINIFOLIUS / THREADLEAF BEARDTONGUE	4" POT	
MULCHES					
RM	16,739 SF		ROCK MULCH / RIVER ROCK MIXTURE PER OWNER APPROVAL: PLACE TO A UNIFORM DEPTH OF 3" OVER PERMEABLE WEED BARRIER FABRIC.	MULCH	

REFERENCE NOTES SCHEDULE

SYMBOL	DESCRIPTION	QTY	DETAIL
1	PLACE SHREDDED CEDAR MULCH AROUND BASE OF ALL PERENNIALS AND GRASSES IN LARGE COBBLE AREAS, MASSED PERENNIALS TO RECEIVE LARGE RING AROUND ENTIRE GROUP (TYP).		
2	MINIMUM 3' ROOTBALL OFFSET FROM BUILDING, TYP.		

SYMBOL	DESCRIPTION	QTY	DETAIL
K-101	GRANITE/MOSS ROCK BOULDER--DECORATIVE. 1/2 TON AVG SIZE	16	

- NO SUBSTITUTIONS WITHOUT PREVIOUS APPROVAL OF LANDSCAPE ARCHITECT. UNAPPROVED DEVIATIONS FROM THIS PLAN WILL BE RECTIFIED AT CONTRACTOR'S EXPENSE.
- NO FABRIC UNDER WOOD MULCH IN ANY AREAS.
- DRIPLINE TO BE PLACED OVER WEED BARRIER FABRIC AND STAKED ON TOP OF WEED BARRIER.
- WEED BARRIER CUTOUTS FOR PLANTS IN ROCK AREAS SHALL ACCOUNT FOR MATURE SIZE OF PLANTS, AND EQUAL AT LEAST THE DIAMETER OF THE ROOTBALL.
- ALL EMMITTERS PER IRRIGATION PLAN UNLESS OTHERWISE NOTED.
- ALL EMMITTERS TO BE PLACED AT THE APPROPRIATE LOCATIONS. ALL EMMITTERS TO USE MICRO TUBING, STAKES, AND BUG CAPS AS NECESSARY.
- SEE LANDSCAPE DETAILS SHEET FOR ADDITIONAL NOTES AND DETAILS.
- ALL NATIVE AND KERIC PLANTING AREAS TO BE AMENDED FOR DRAINAGE AS NECESSARY AND IN ACCORDANCE WITH CURRENT LANDSCAPE BMPs.

MERRICK® & COMPANY
5970 GREENWOOD PLAZA BLVD
GREENWOOD VILLAGE, CO 80111
303-751-0741

STORE
CHICK-FIL-A
FSU #04107
COORS BLVD.

COORS BLVD NW
& St. JOSEPHS DR NW
ALBUQUERQUE, NM
87120


SHEET TITLE
LANDSCAPE
PLAN

DWG EDITION ---

Job No. : 65119594
Store : 04107
Date : 08/02/19
Drawn By : JRO
Checked By: NAM
Sheet

NDS
NATURAL DESIGN SOLUTIONS
Landscape Architecture
Land Planning • Irrigation Design
5539 Colt Drive, Longmont, CO 80503
(303) 443-0388 • neil@ndscolorado.com

L1.0

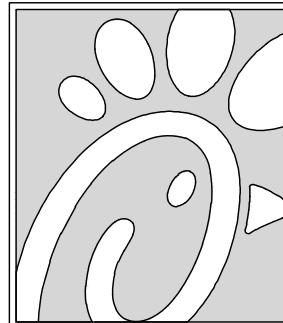

Revisions:
Mark Date By

Mark Date By

Seal