




11 TAPERED RAMP DETAIL
NT.S

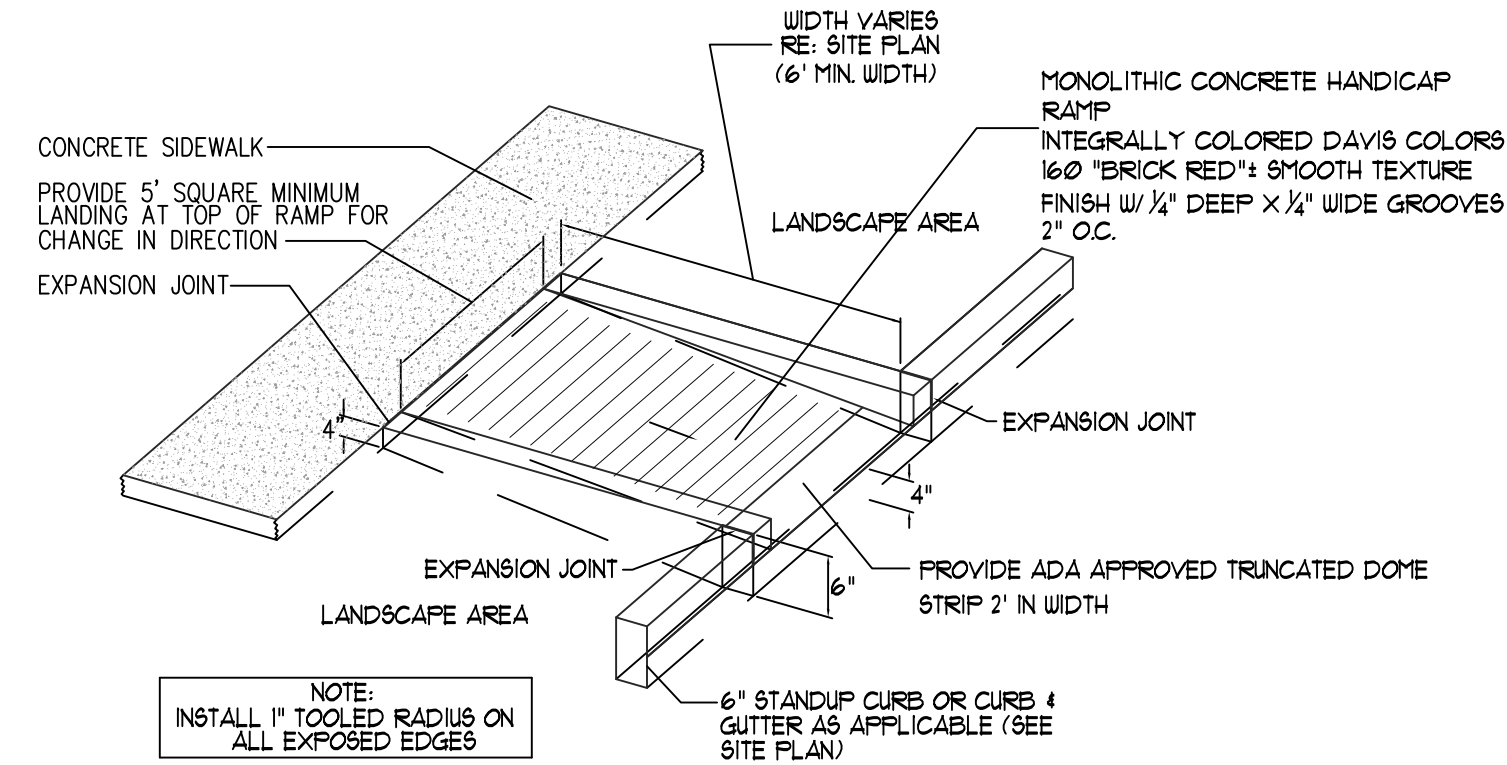


16 CURBED RAMP DETAIL
NT.S

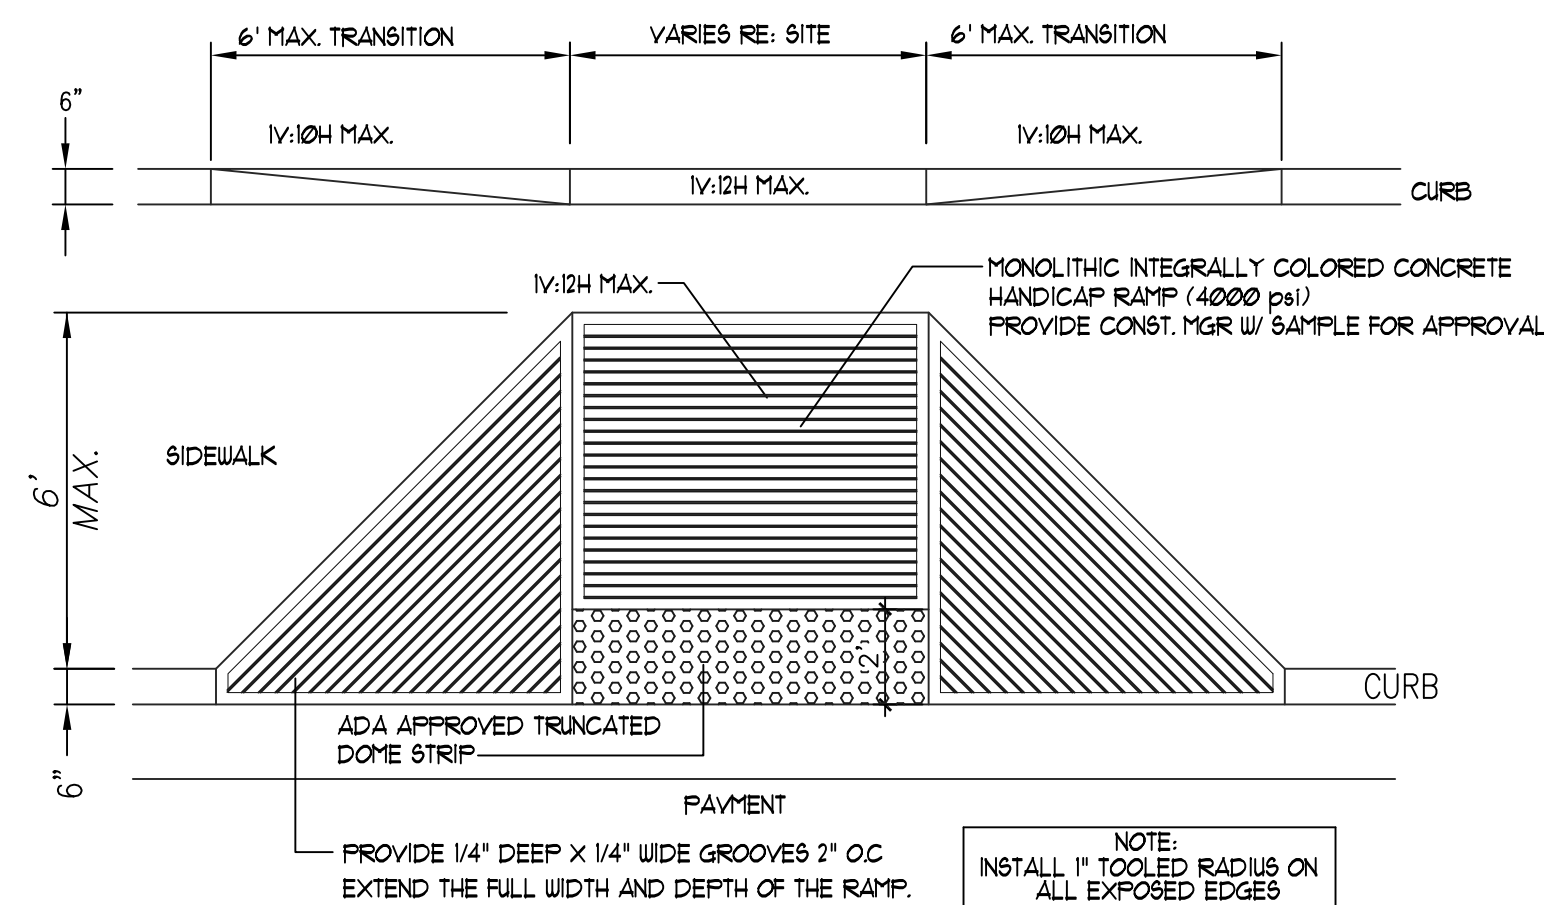


15 FLARED H.C RAMP
NT.S

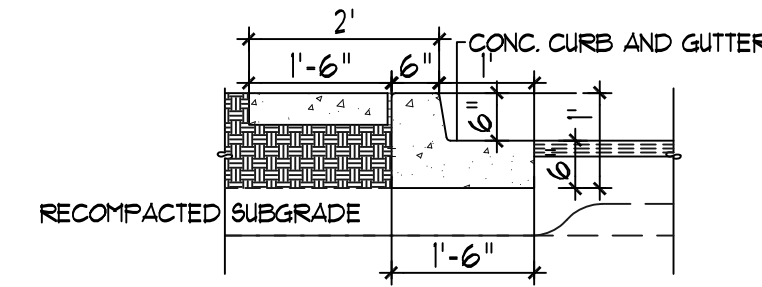


11 ISLAND CURB DETAIL
NT.S

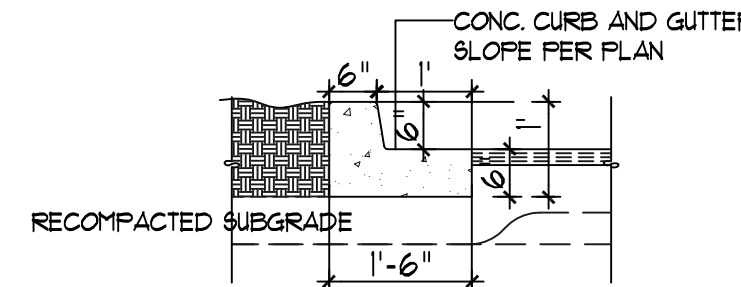


10 TYPICAL CURB DETAIL
NT.S

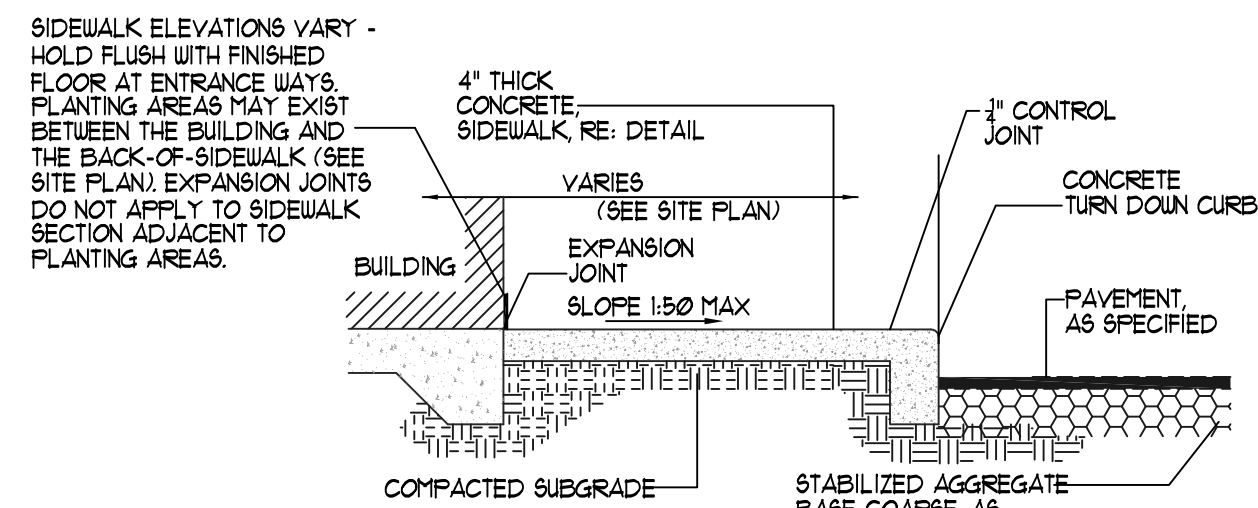


8 SIDEWALK WITH TURNDOWN CURB SEC.
NT.S

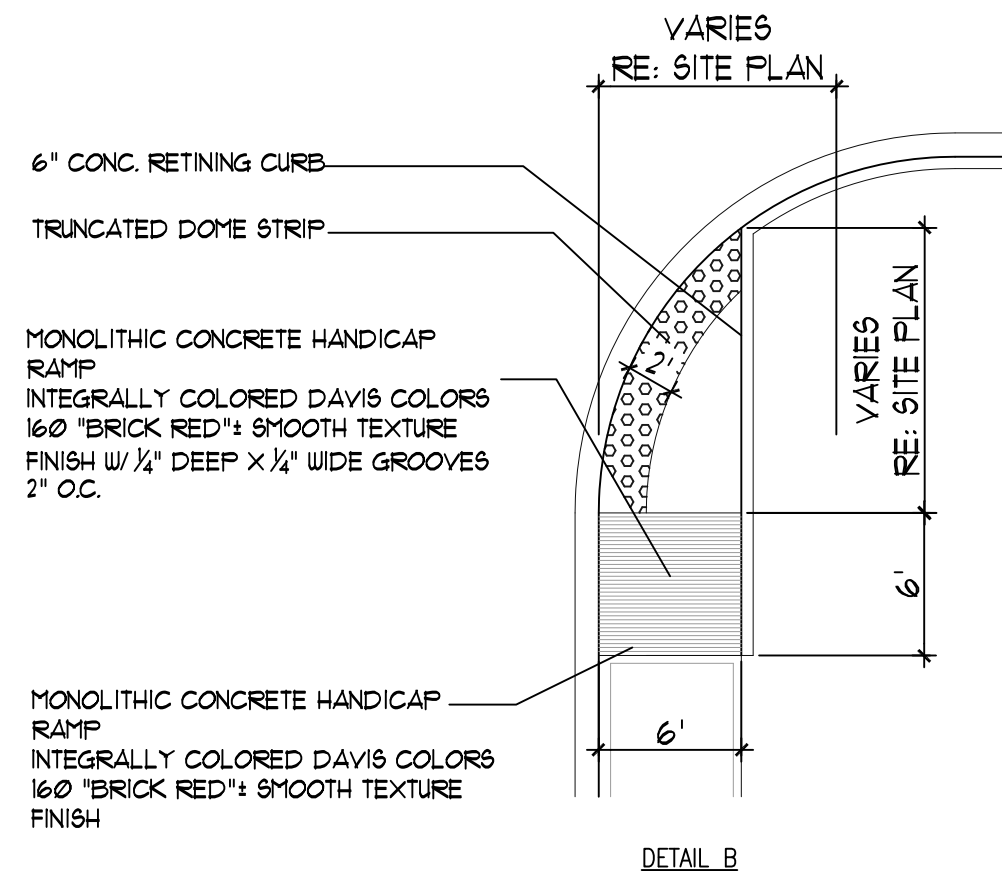


5 END ISLAND WITH WALK RAMP
NT.S

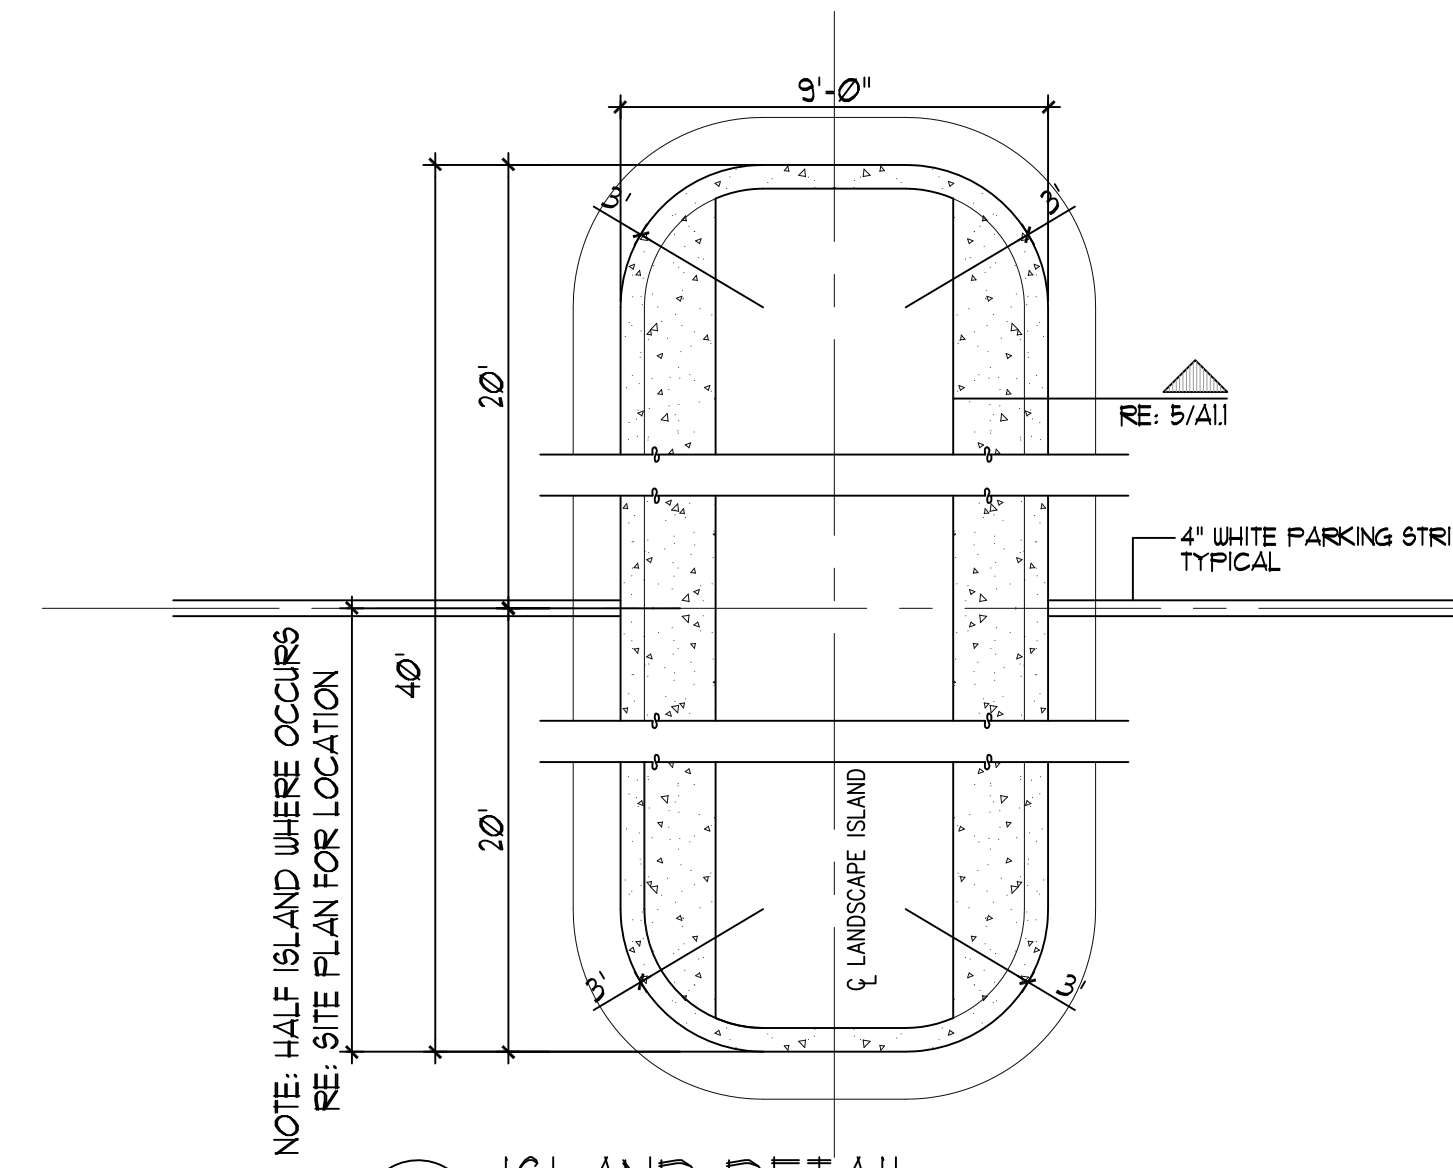


9 ISLAND DETAIL
NT.S

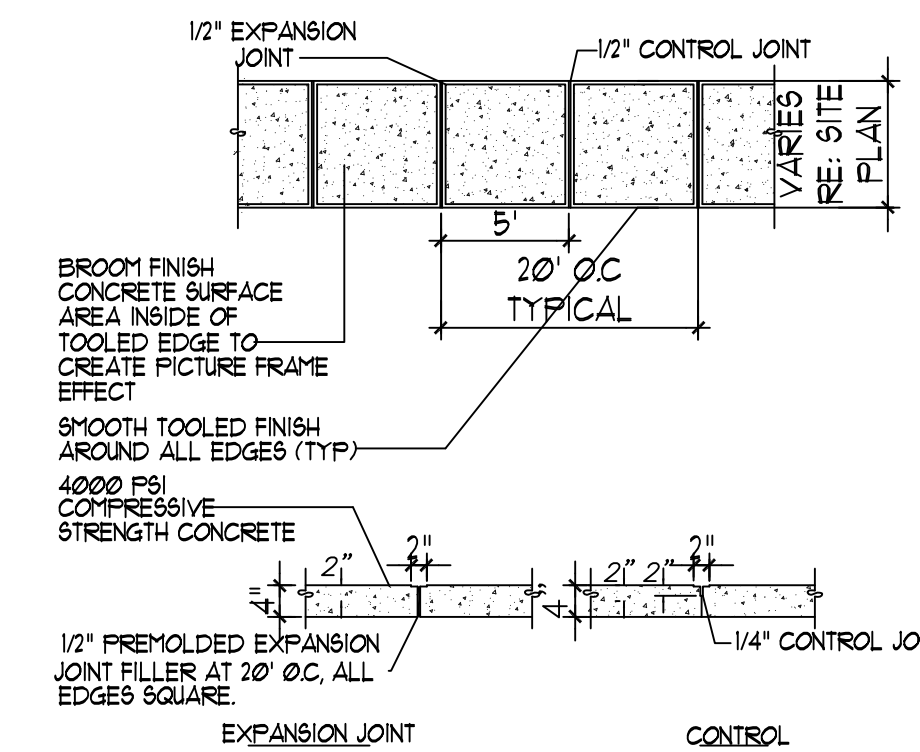


7 TYPICAL SIDEWALK
NT.S

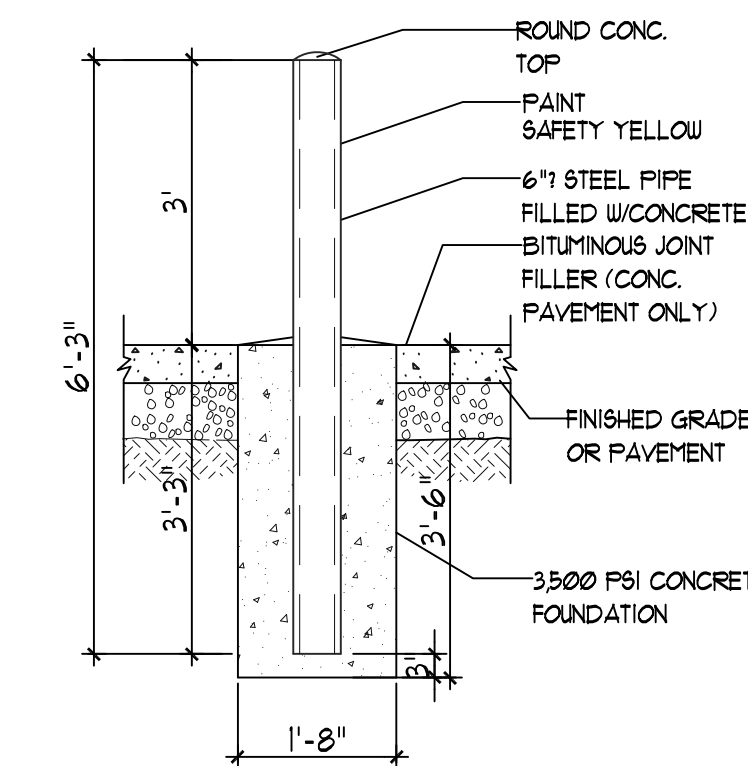

4 BOLLARD DETAIL
NT.S

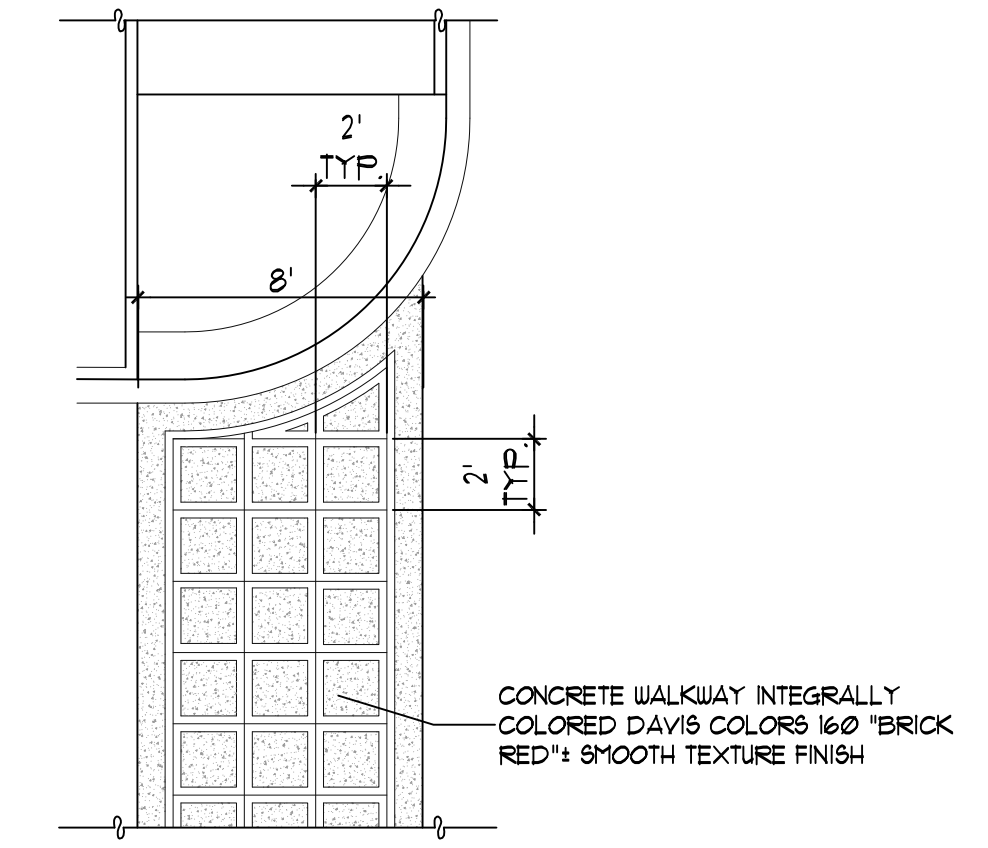

6 TYPICAL CONC. CROSSWALK
NT.S

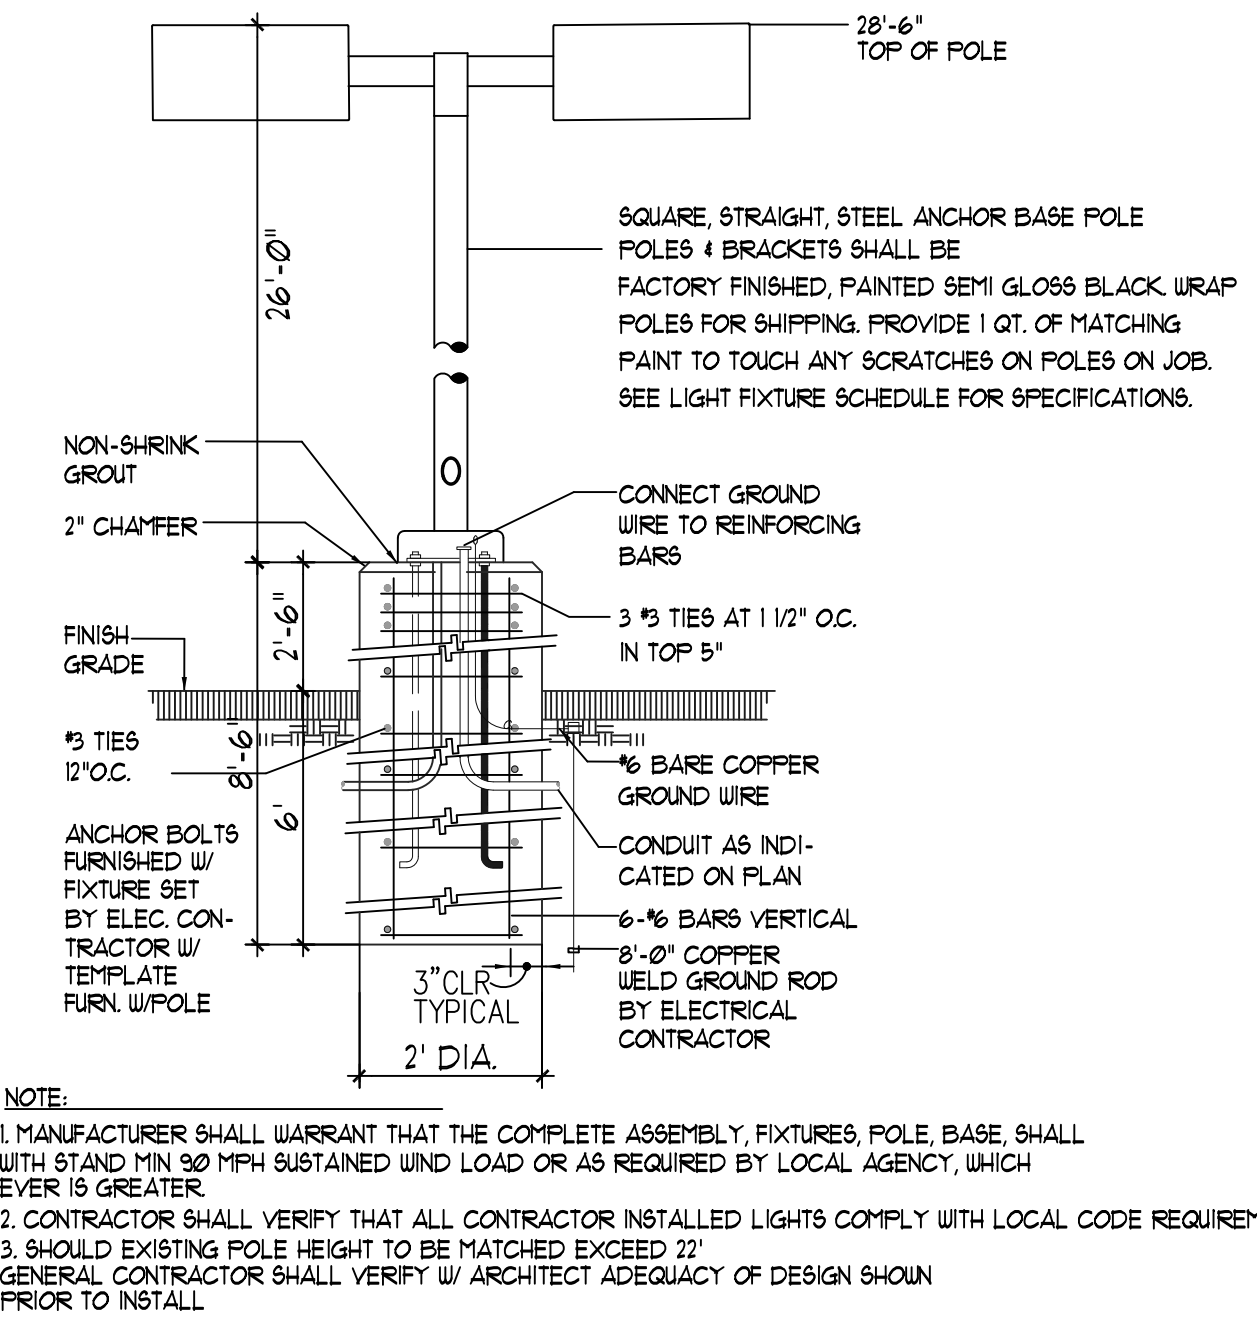

3 LIGHT POLE DETAIL
NT.S

REV	DATE	BY	REVISION
1			
2			
3			
4			
5			

MODULUS ARCHITECTS
 220 COPPER AVE. N.W. SUITE 350
 ALBUQUERQUE, NEW MEXICO 87102
 PHONE (505) 338-1499 FAX (505) 338-1498



PROJECT TITLE: CARLISLE CROSSING
 2000 CARLISLE BLVD. NE
 ALBUQUERQUE, NEW MEXICO

PROJECT MANAGER: STEPHEN DUNBAR, AIA
 JOB NO.: XXXXX
 SHEET TITLE: SITE DETAILS

DATE: 7/24/2019
 SCALE: AS NOTED

DRAWN BY: 5
 SHEET: 11