
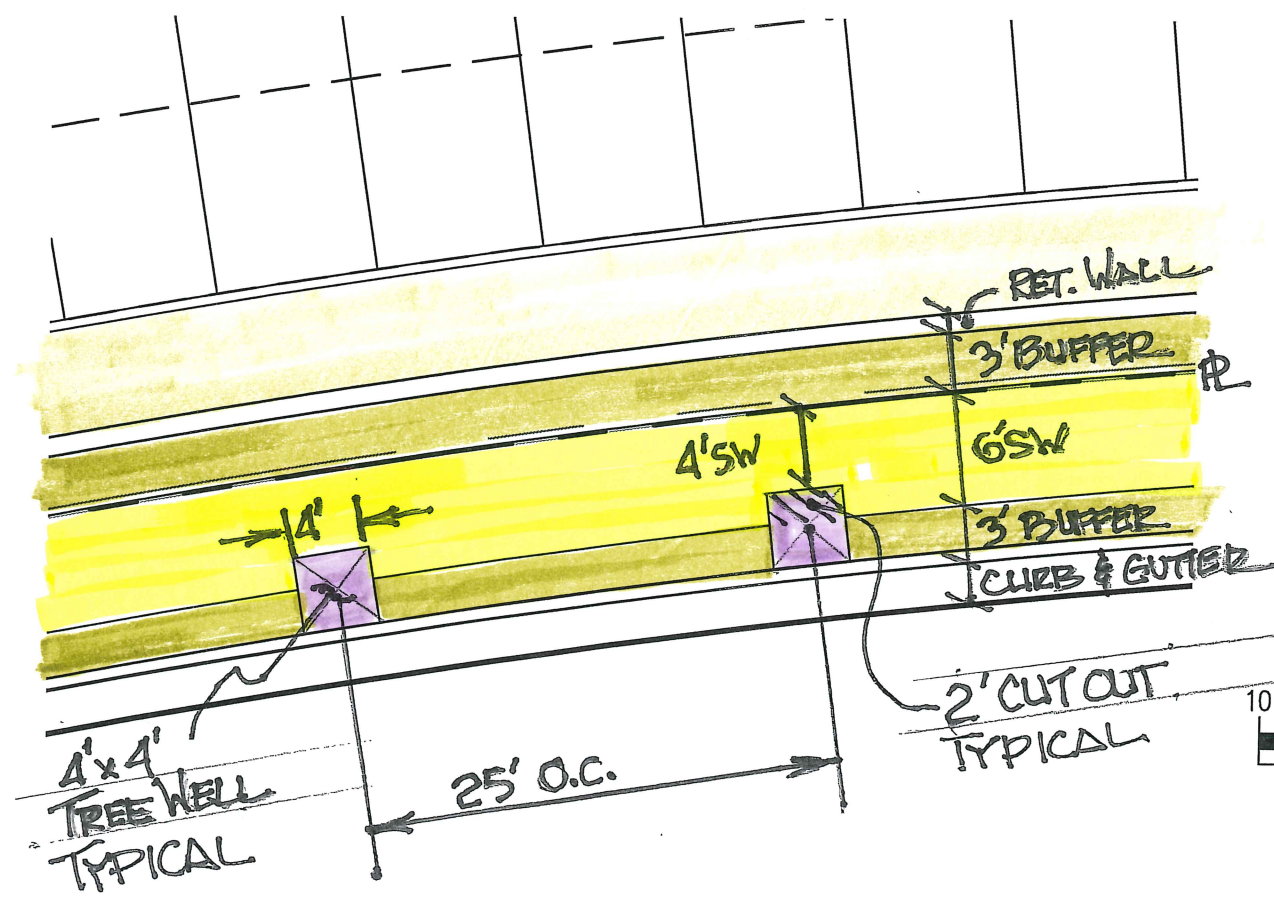


DATE: 12/19/2024 12:09 PM [AUTHOR: jecylin] [PLOTTER: DWG To PDF.pc3] [STYLE: WHP-Standard.ctb] [LAYOUT: Frontage Exh - LA 11x17]
 [PATH: P:\Eagle Vista, LLC\229023-A000280.00\Execution\Drawings\Xrefs\229023-A000280.00-CX-GD00.dwg]

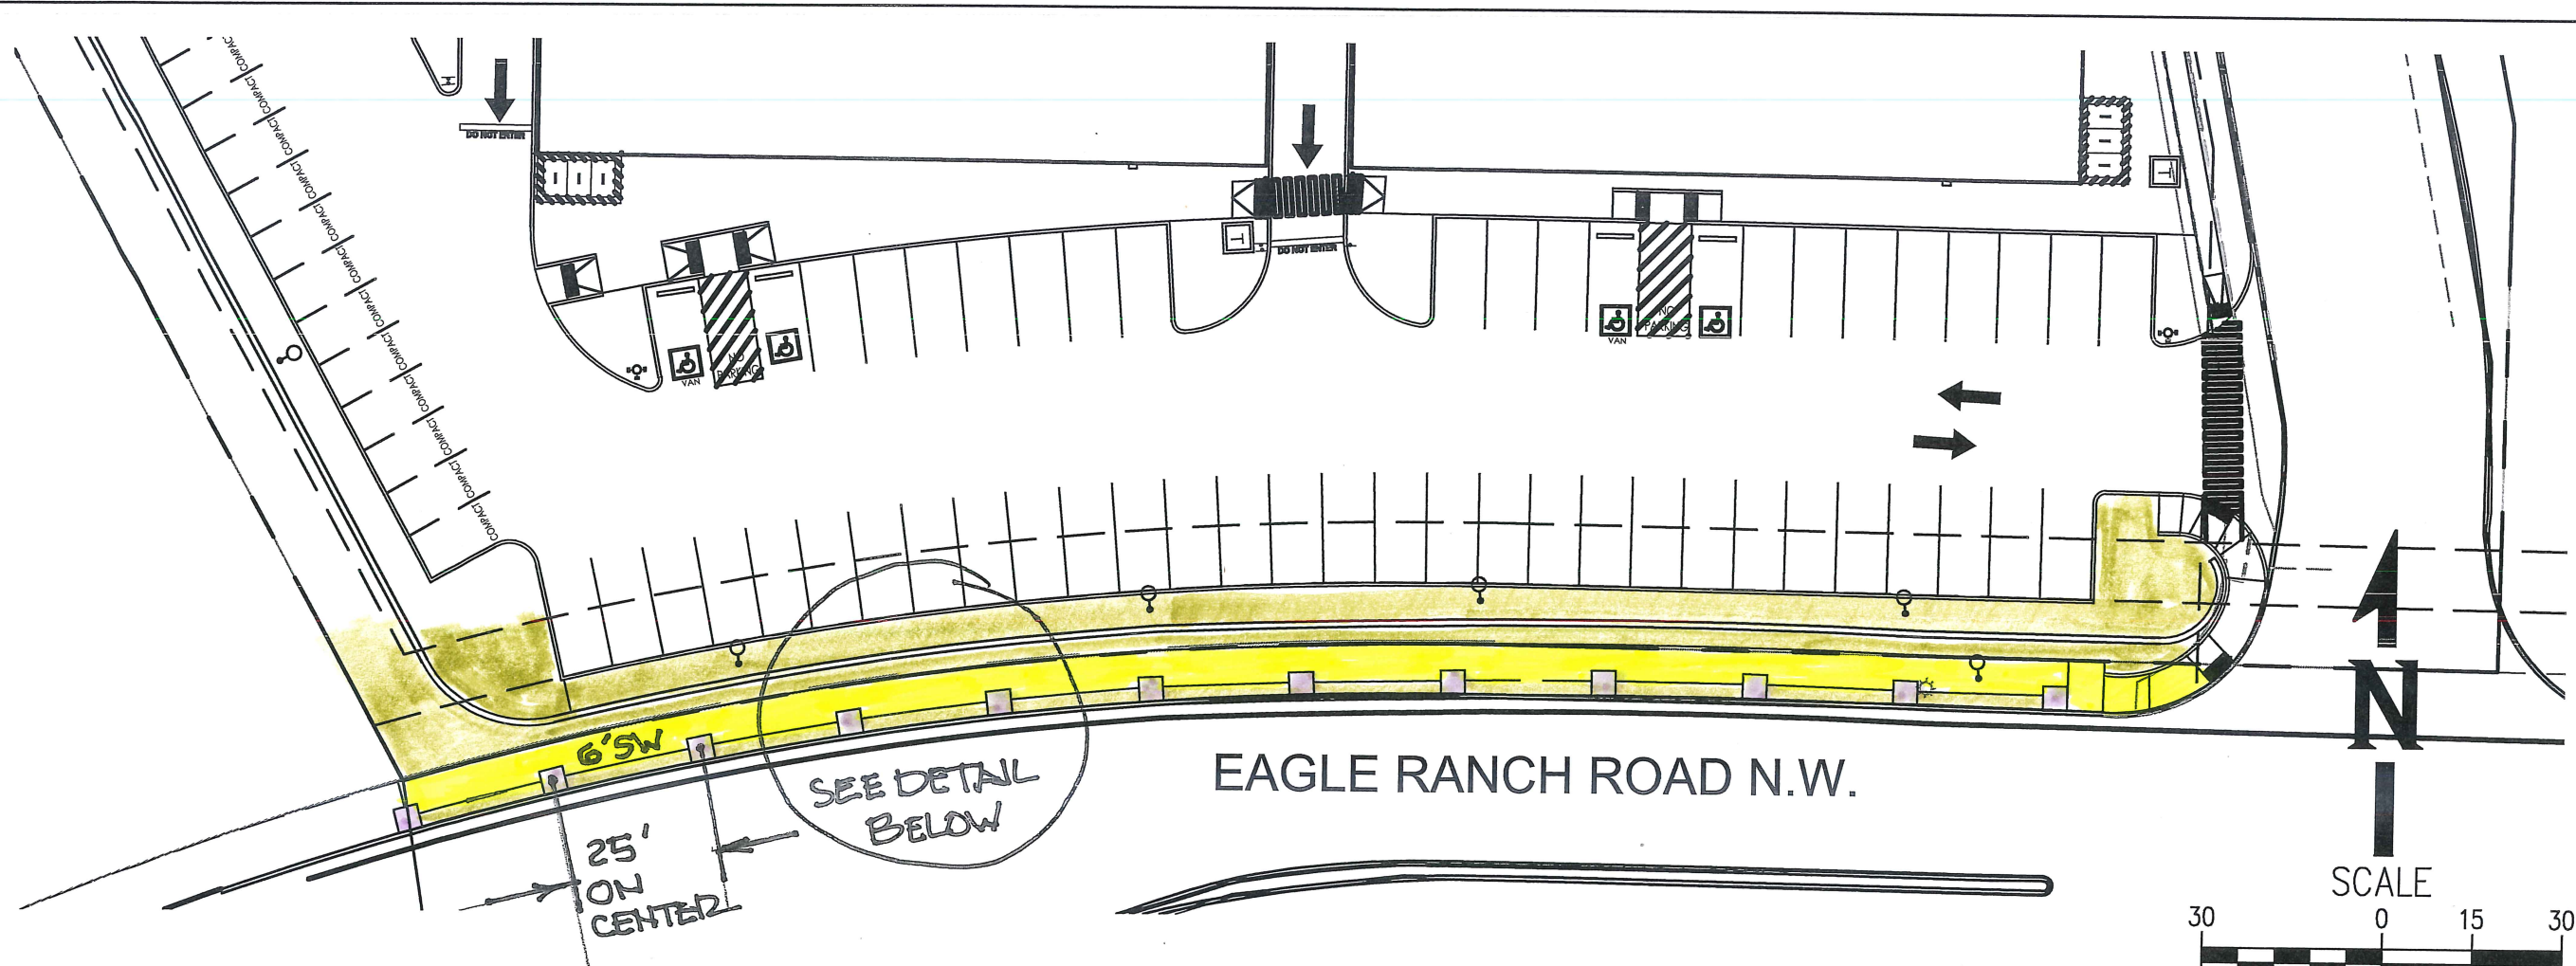

WHPacific

EXH.

NO.	BY	DATE	REMARKS

SHEET INFO		DRAWN		CHECKED		APPROVED		LAST EDIT		PLOT DATE		SUBMITTAL	
###	###	###	###	###	###	###	###	###	###	###	###	###	###

LANDSCAPE EXHIBIT WITH TREE WELLS
 EAGLE VISTA, LLC
 EAGLE RANCH RETAIL
 PROJECT NUMBER: 229023-A000280 DRAWING FILE NAME: 229023-A000280.00-CX-GD00 SCALE: 1"=30'

EXH-1
 ### of ##