


**SECTION 1**  
1:20


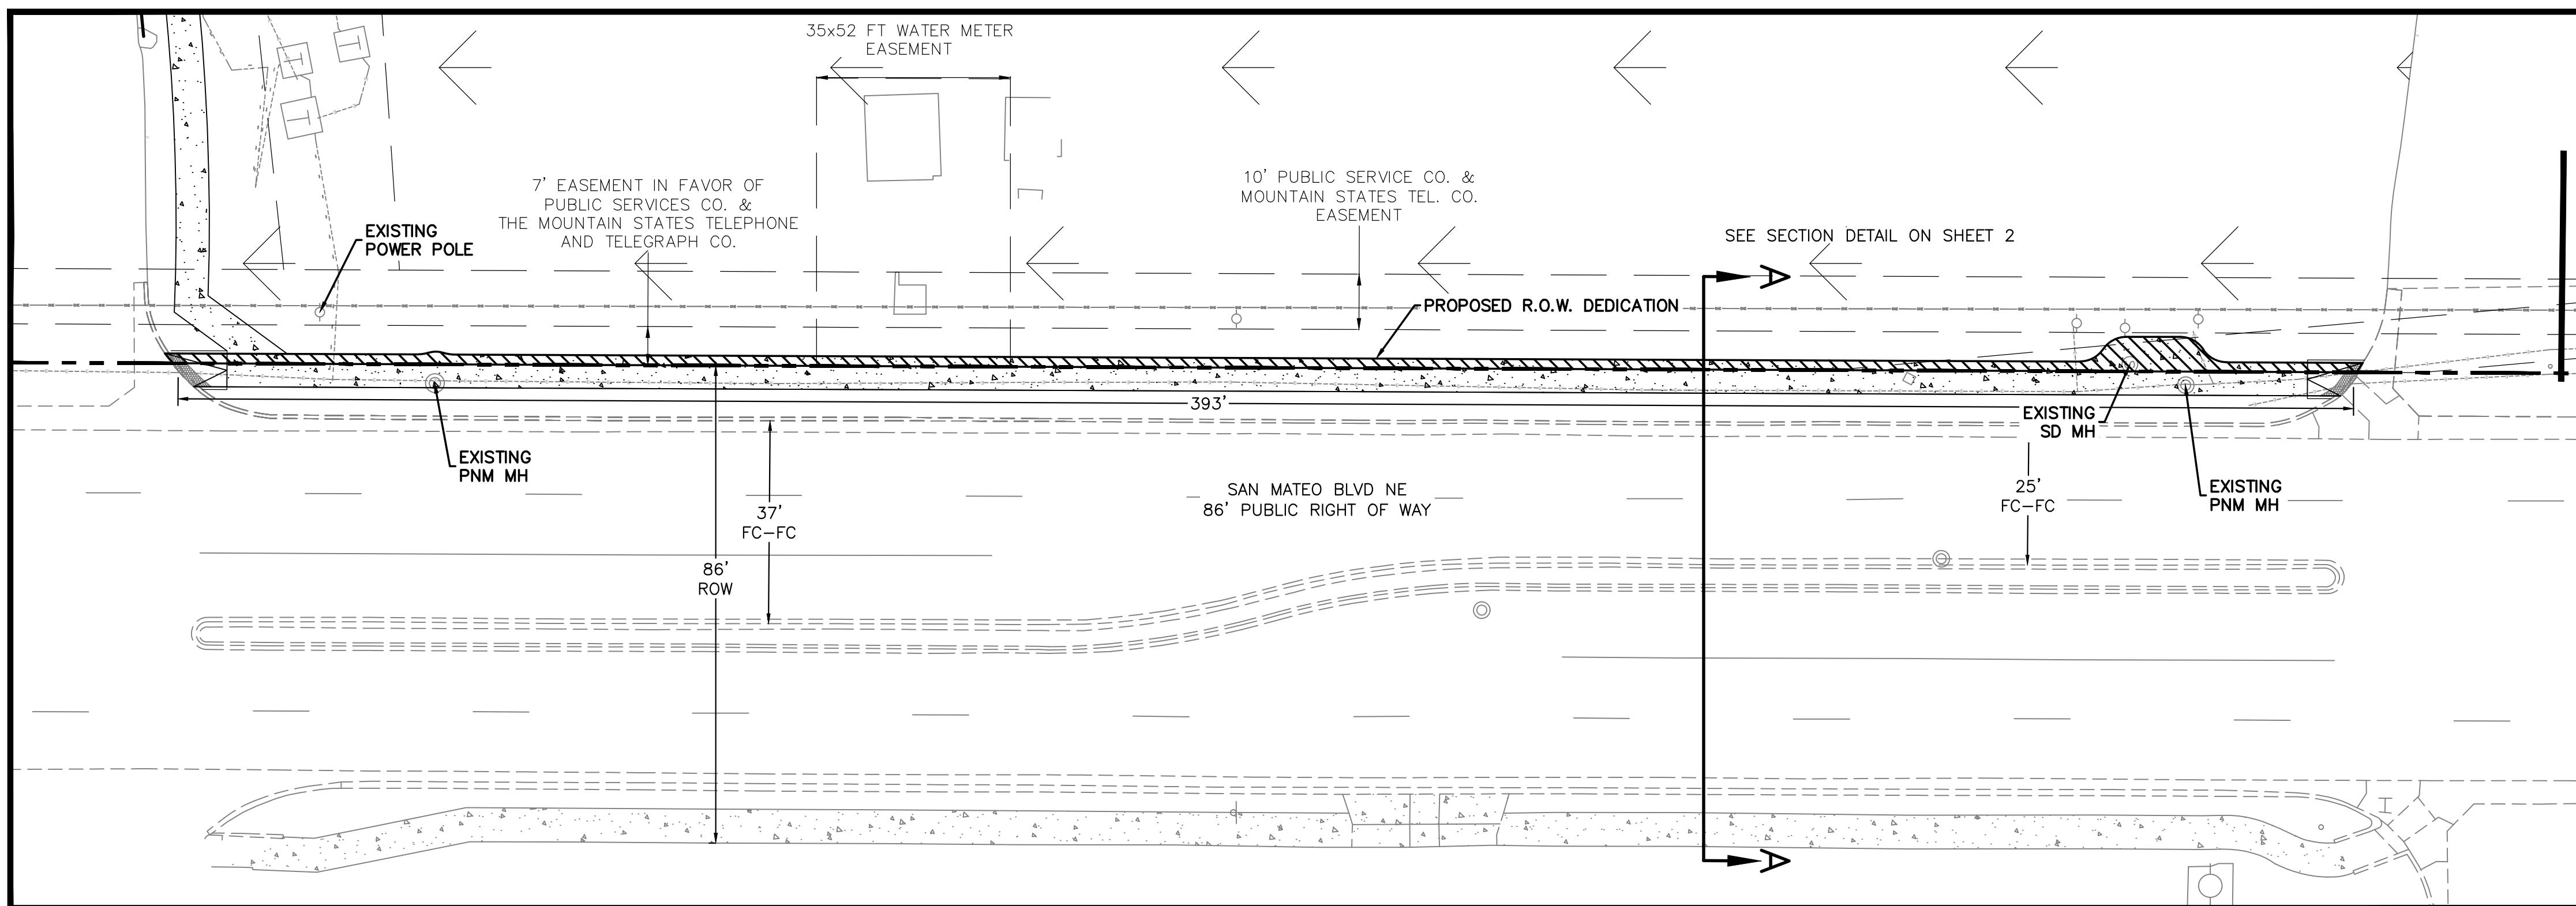


**SECTION 2**  
1:20




**SAN MATEO BLVD SIDEWALK DATA**

SECTION 1= 406 LF  
SECTION 2= 393 LF  
SECTION 3= 457 LF




TOTAL= 1,256 LF

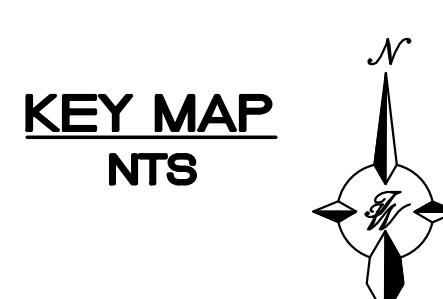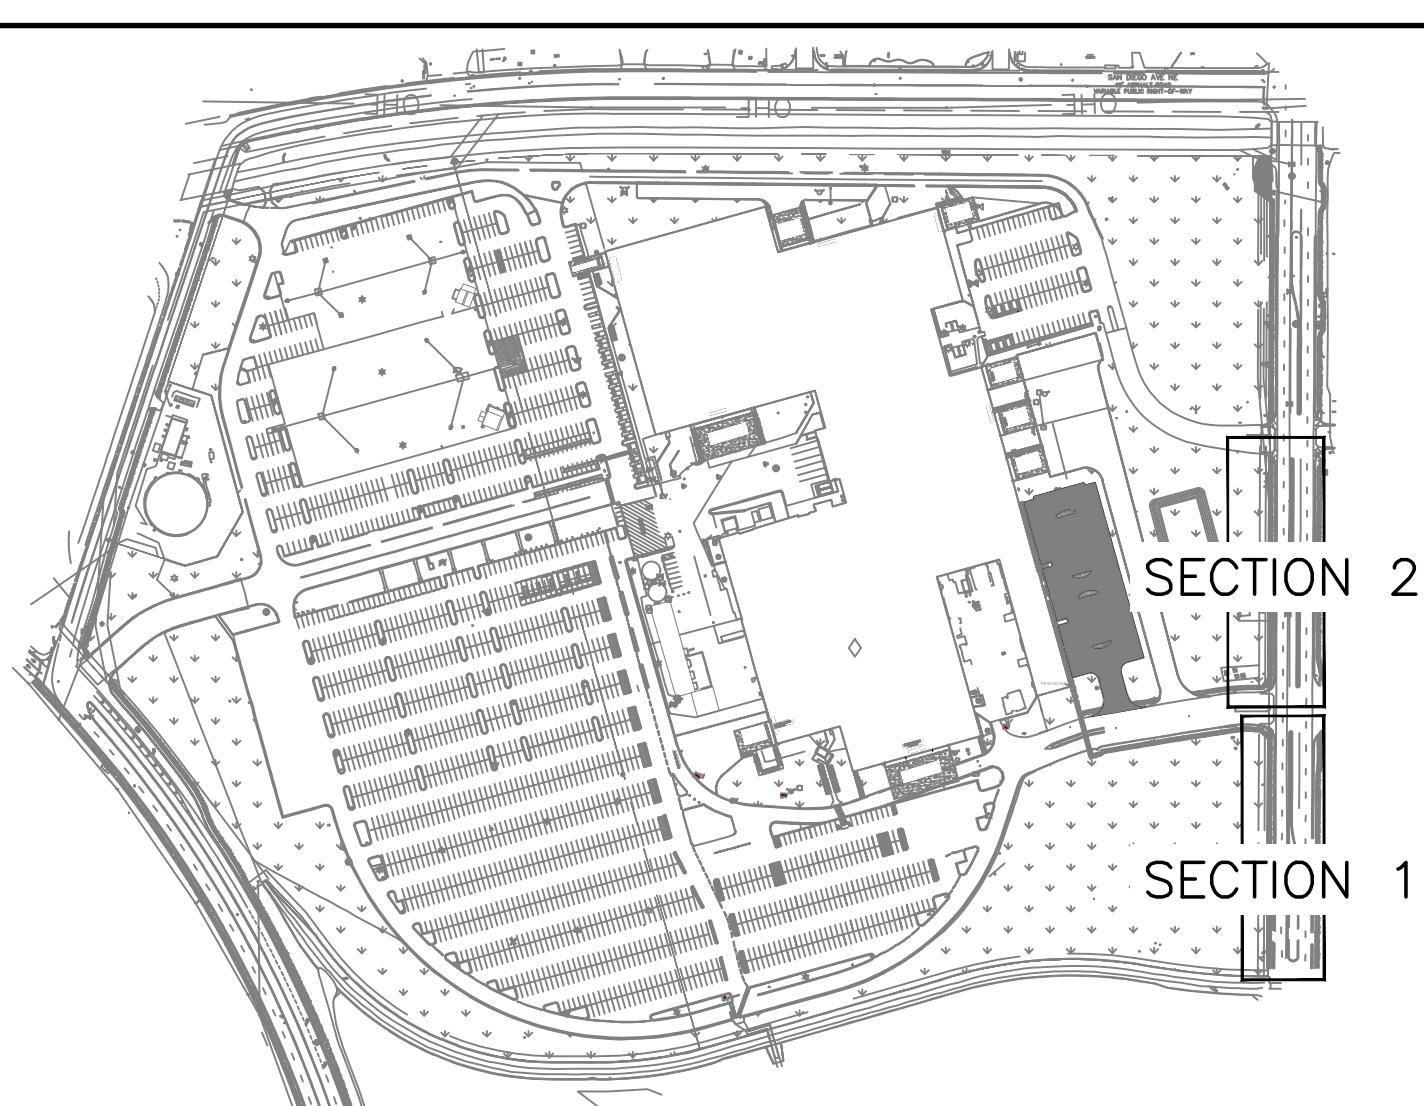

	HONEYWELL ALBUQUERQUE, NM	DRAWN BY JL
	SIDEWALK EXHIBIT- SAN MATEO BLVD	DATE 9-10-2024
	TIERRA WEST, LLC 5571 MIDWAY PARK PL NE ALBUQUERQUE, NEW MEXICO 87109 (505) 858-3100 www.tierrawestllc.com	DRAWING SHEET # 1 JOB # 2023090
	RONALD R. BOHANNAN P.E. #7868	

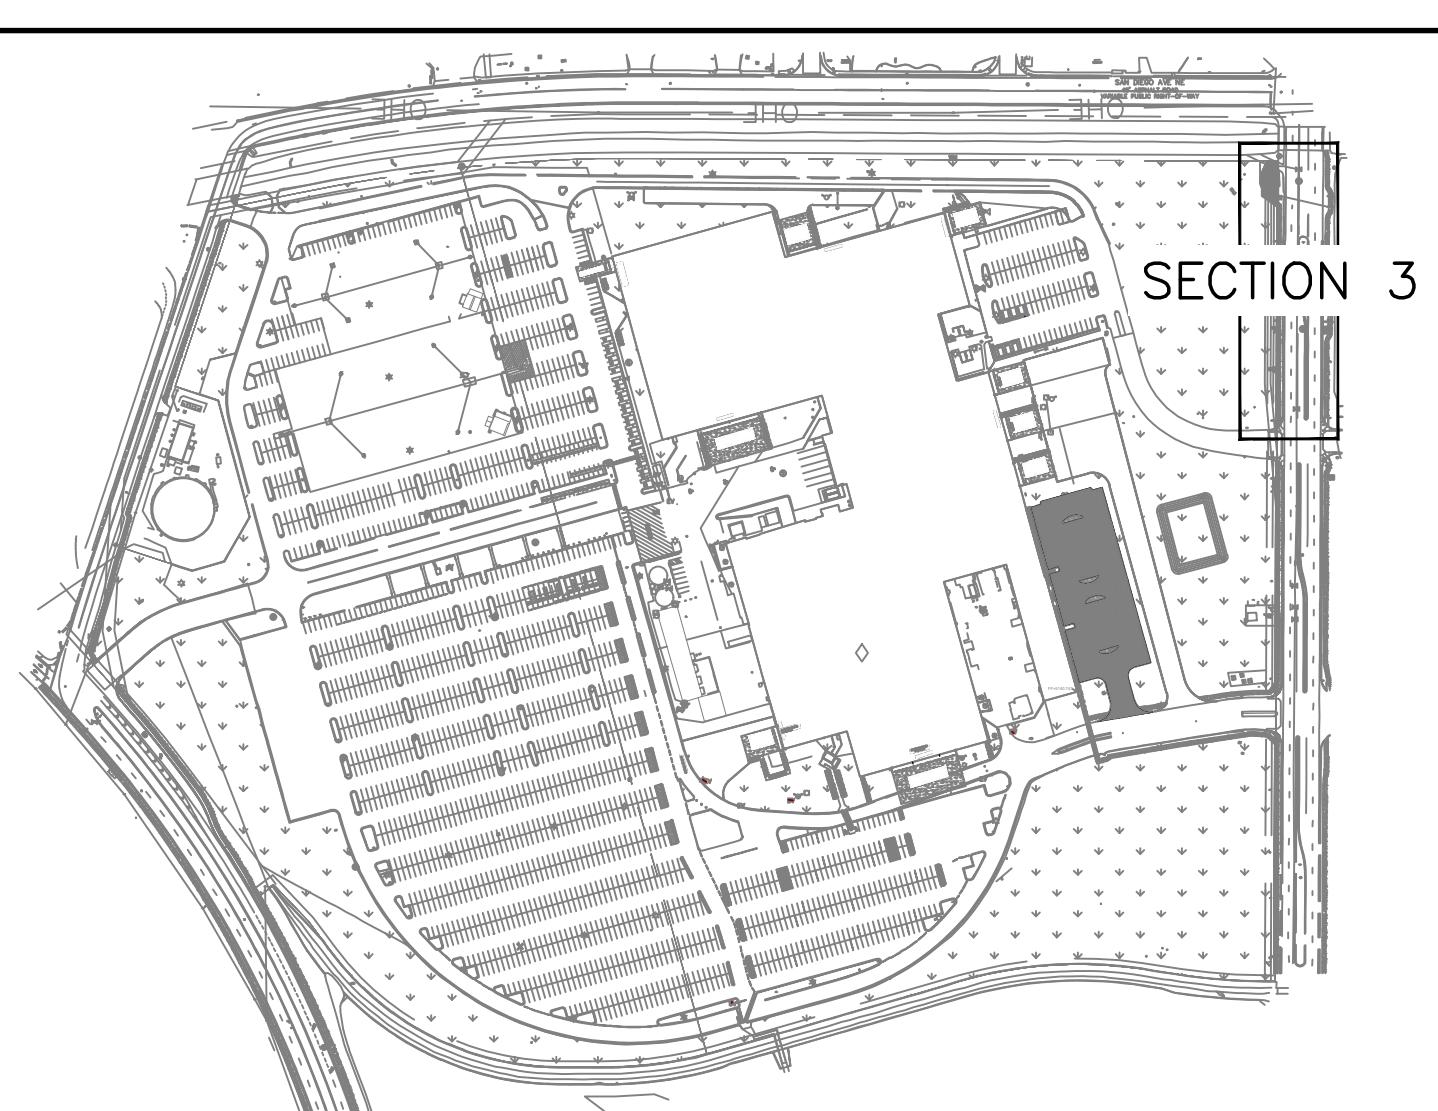
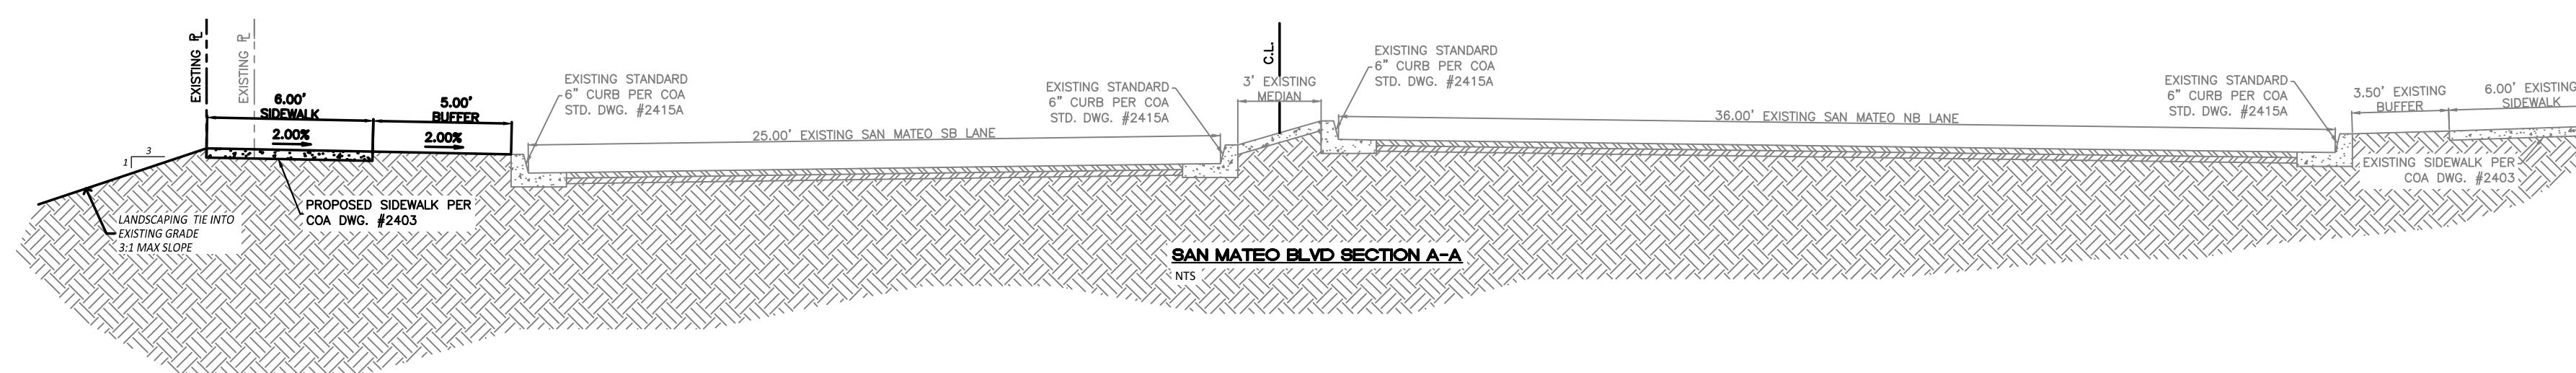
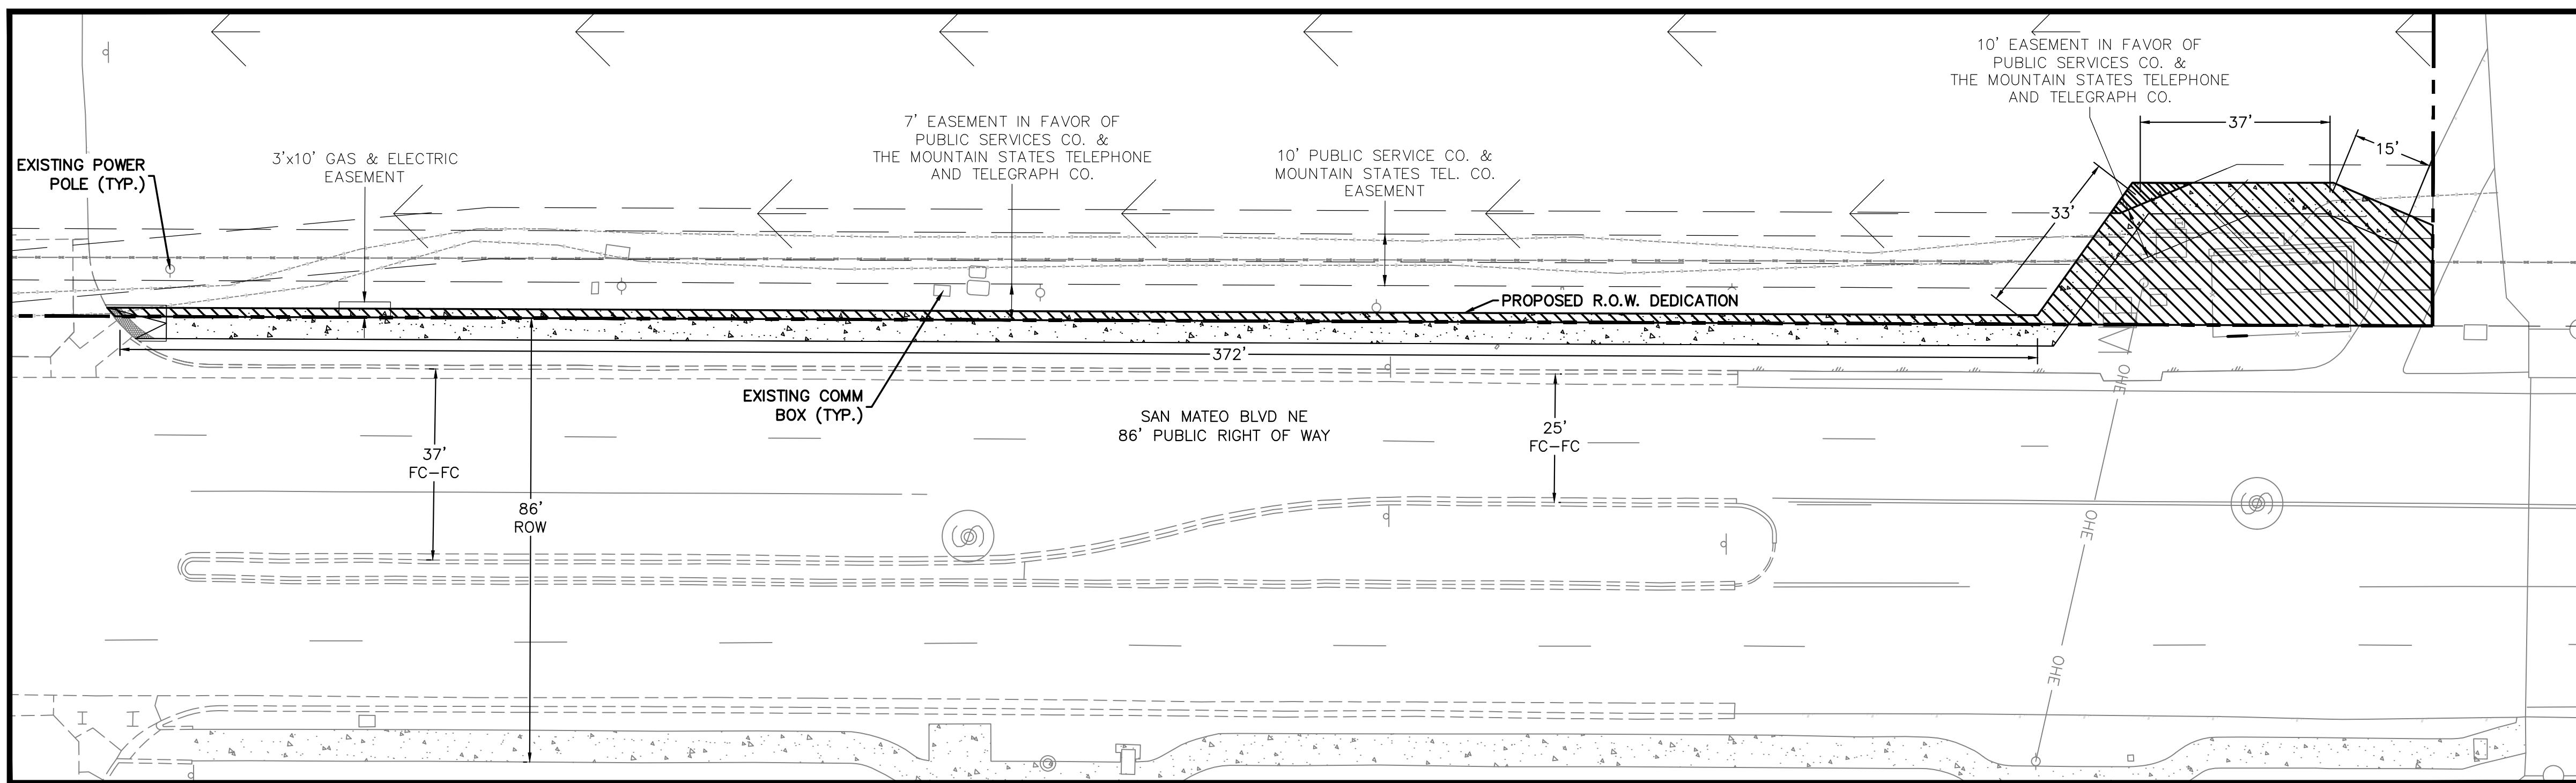


HONEYWELL ALBUQUERQUE, NM		DRAWN BY JL
SIDWALK EXHIBIT- SAN MATEO BLVD		DATE 9-10-2024
TIERRA WEST, LLC 5571 MIDWAY PARK PL NE ALBUQUERQUE, NEW MEXICO 87109 (505) 858-3100 www.tierrawestllc.com		DRAWING
RONALD R. BOHANNAN P.E. #7868 9-10-2024	RONALD R. BOHANNAN NEW MEXICO PROFESSIONAL ENGINEER 7868	SHEET # 2
RONALD R. BOHANNAN P.E. #7868		JOB # 2023090

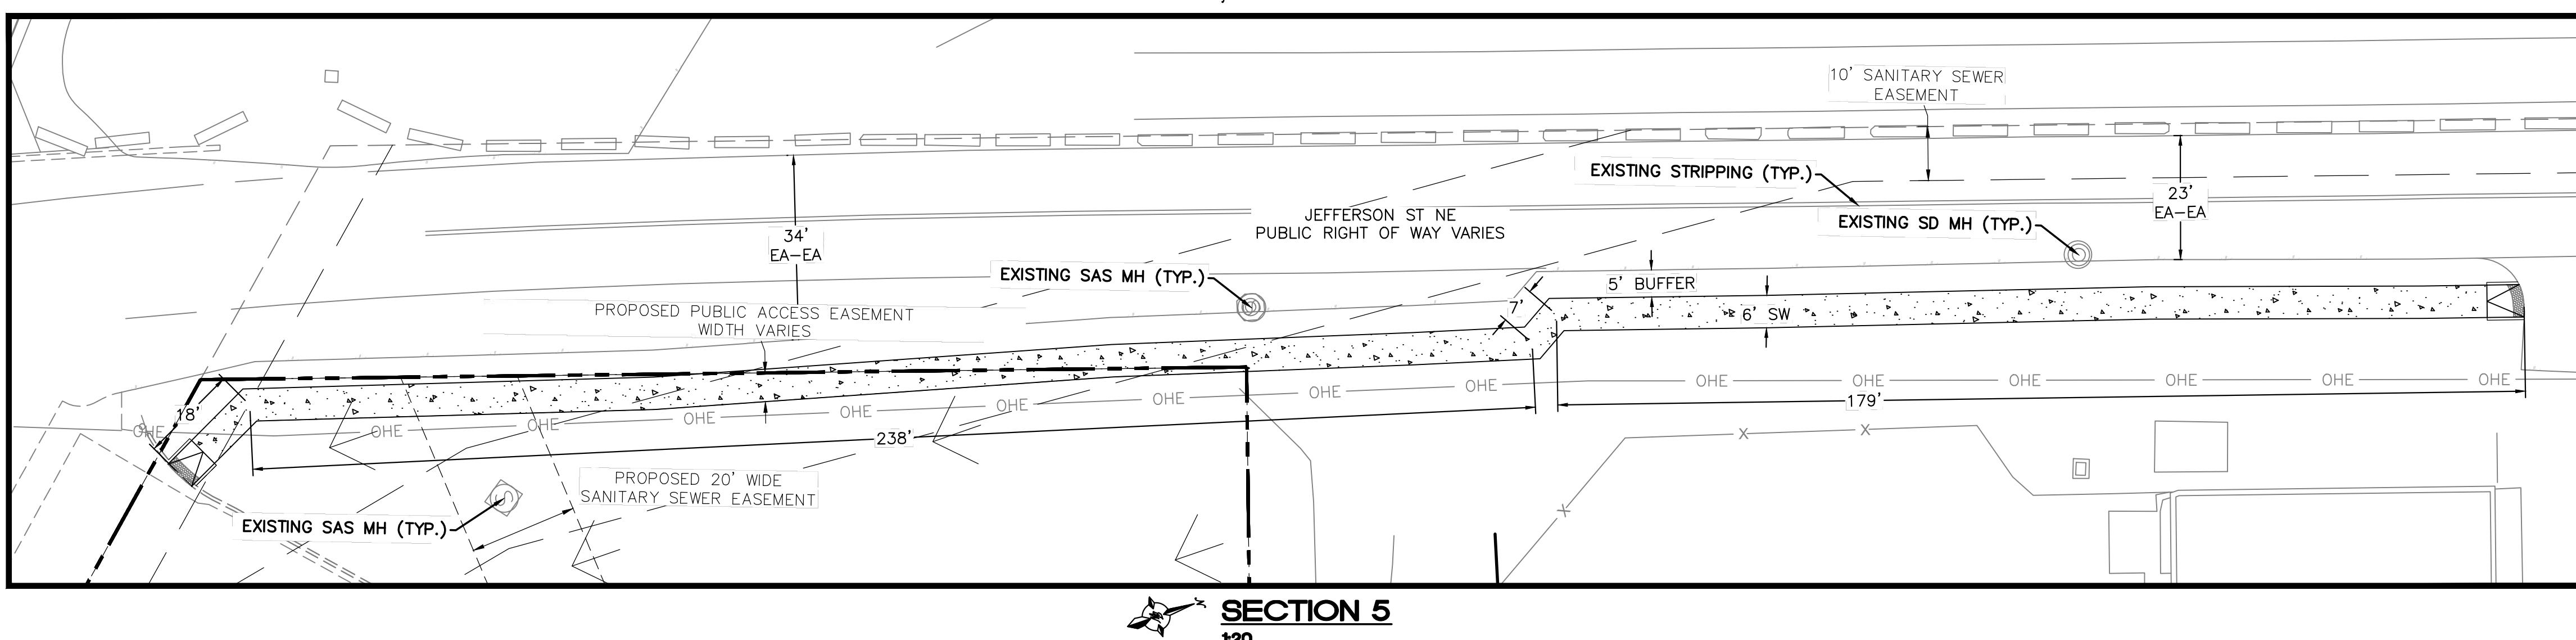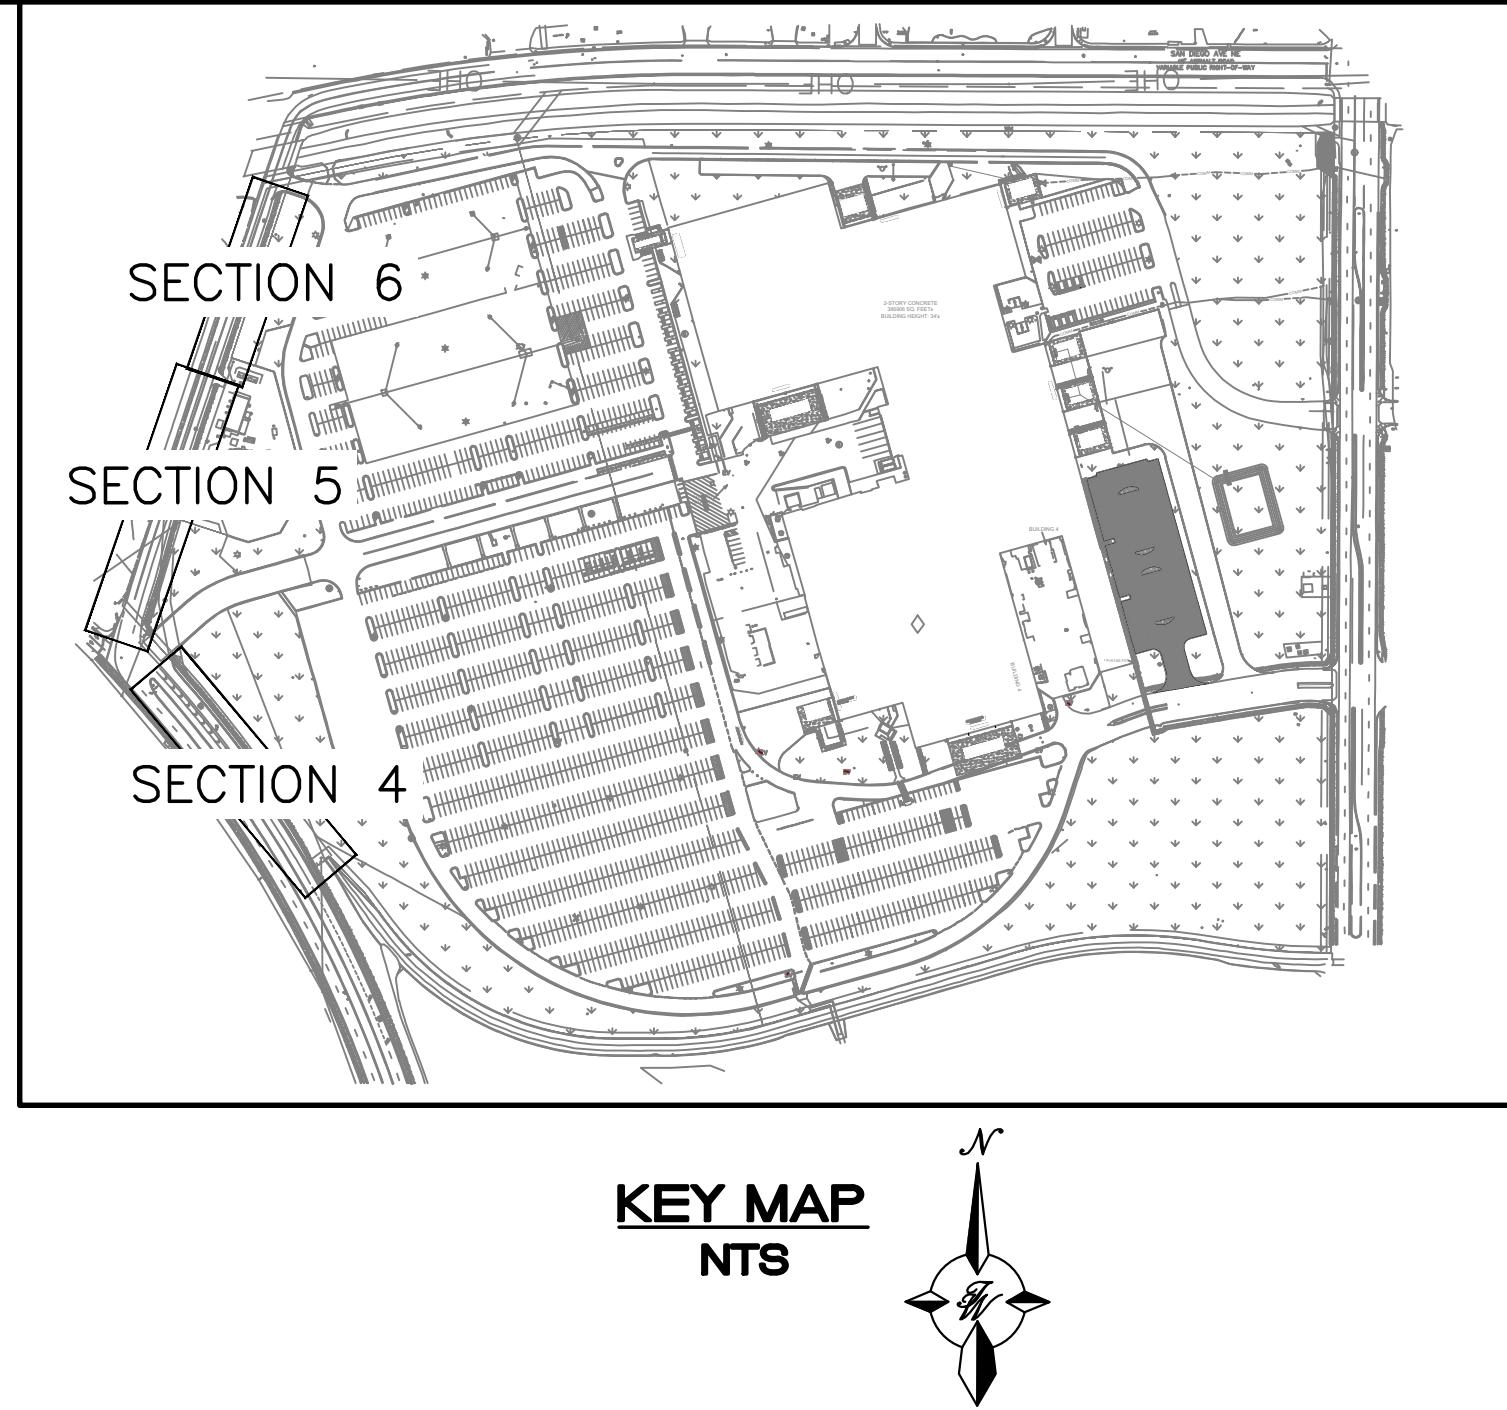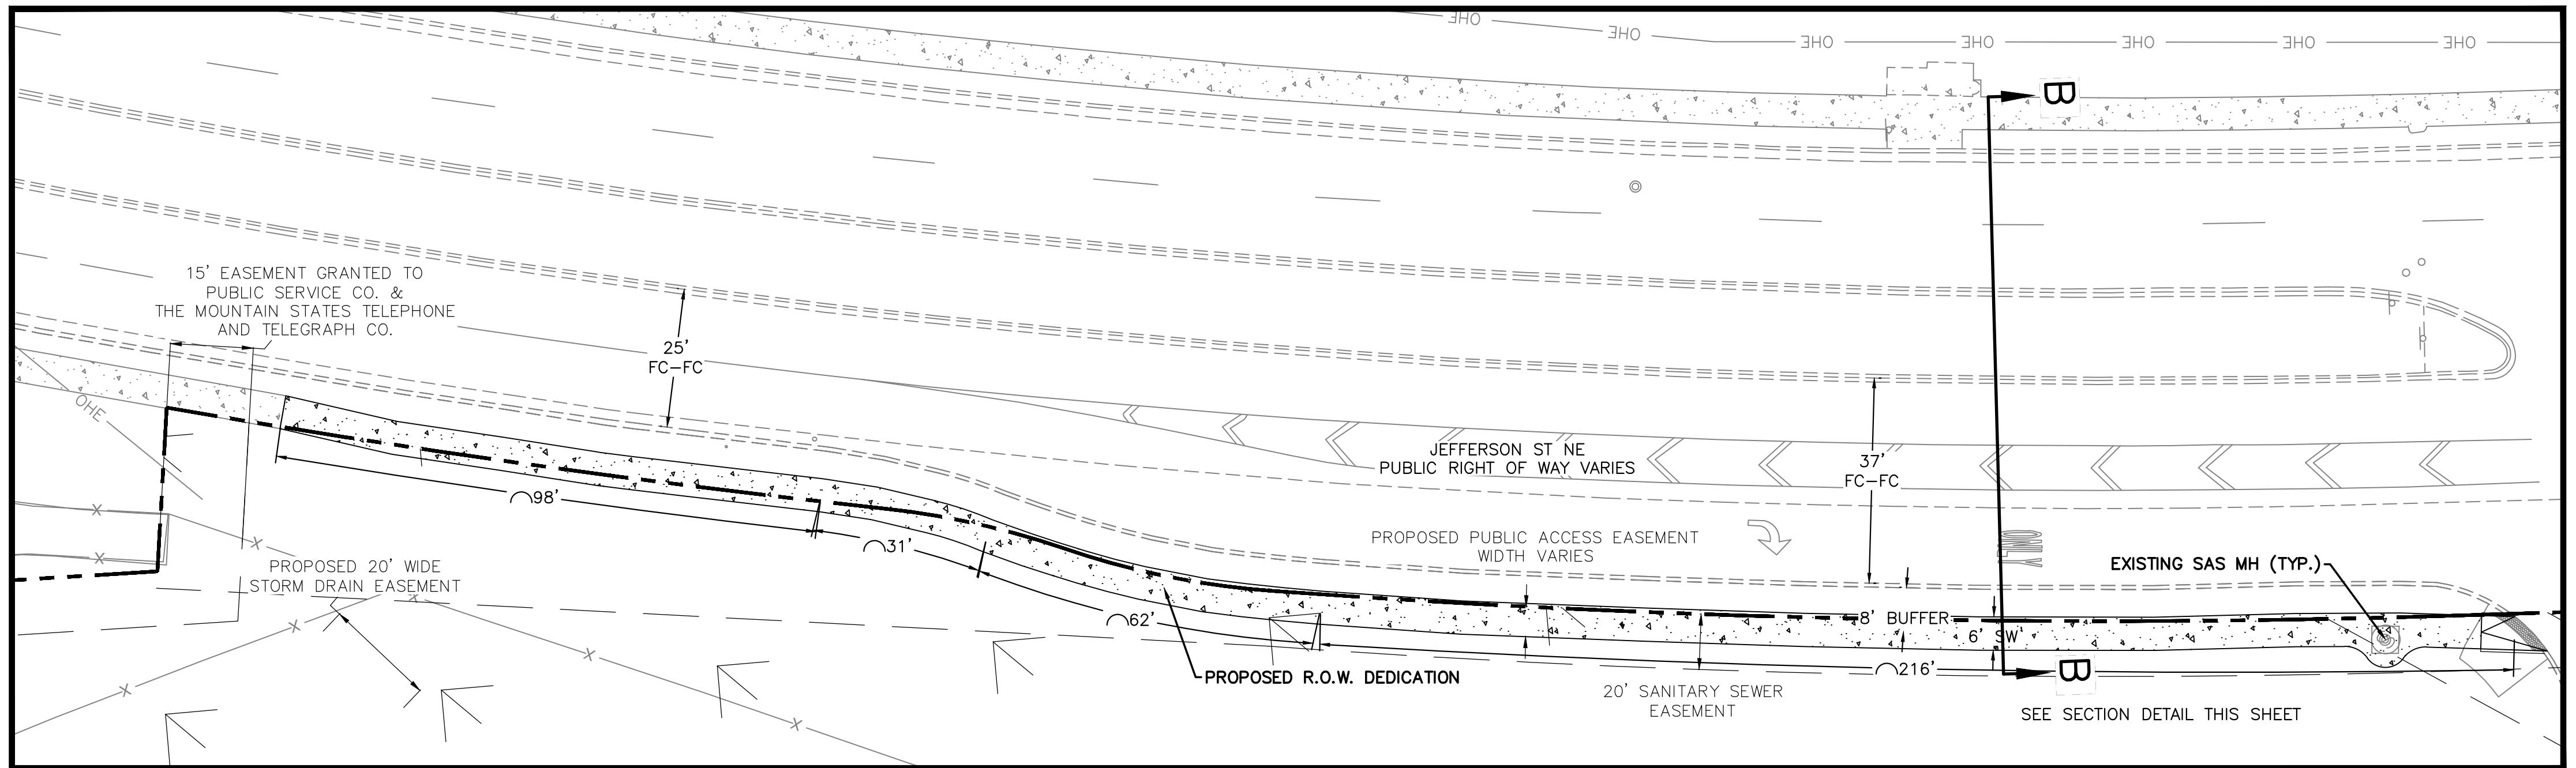


**JEFFERSON ST SIDEWALK DATA**

SECTION 4= 407 LF  
SECTION 5= 424 LF  
SECTION 6= 326 LF  
TOTAL= 1,178 LF

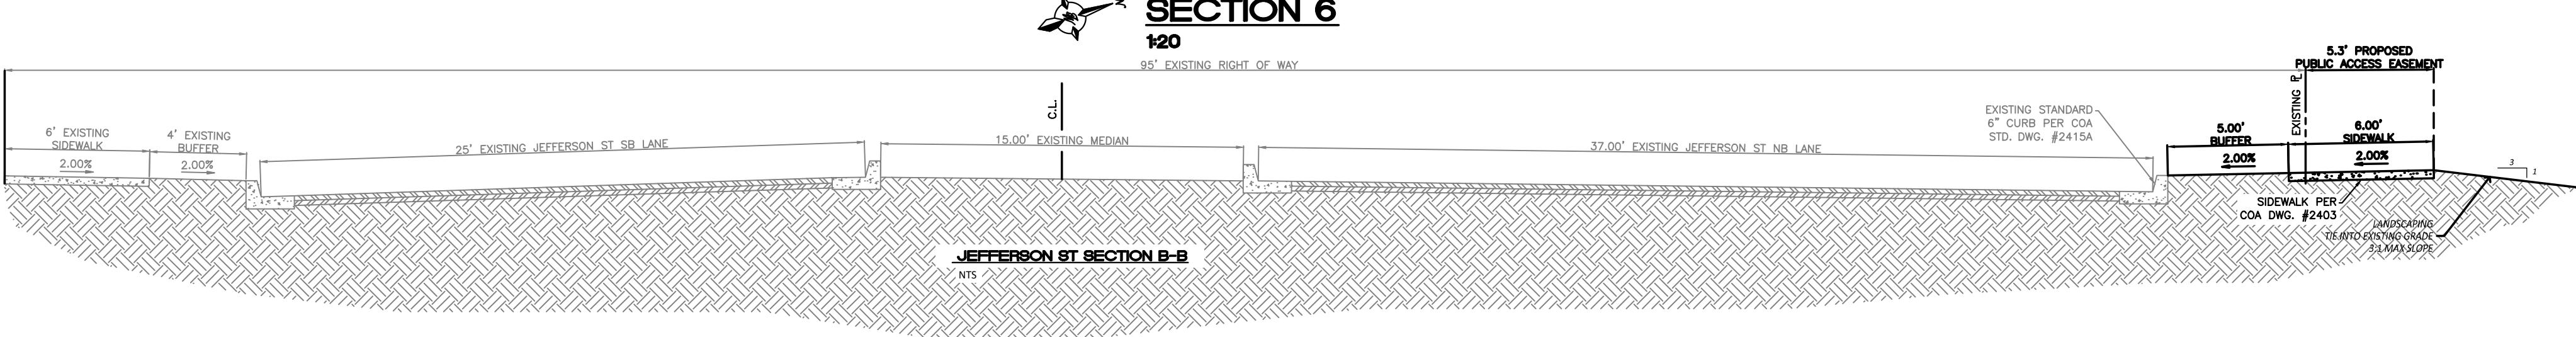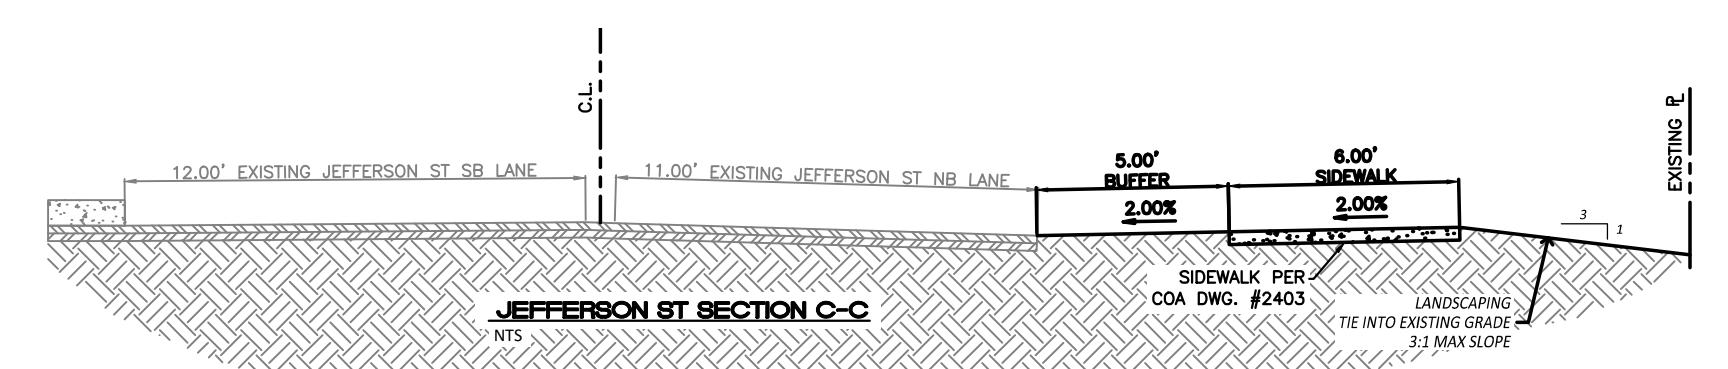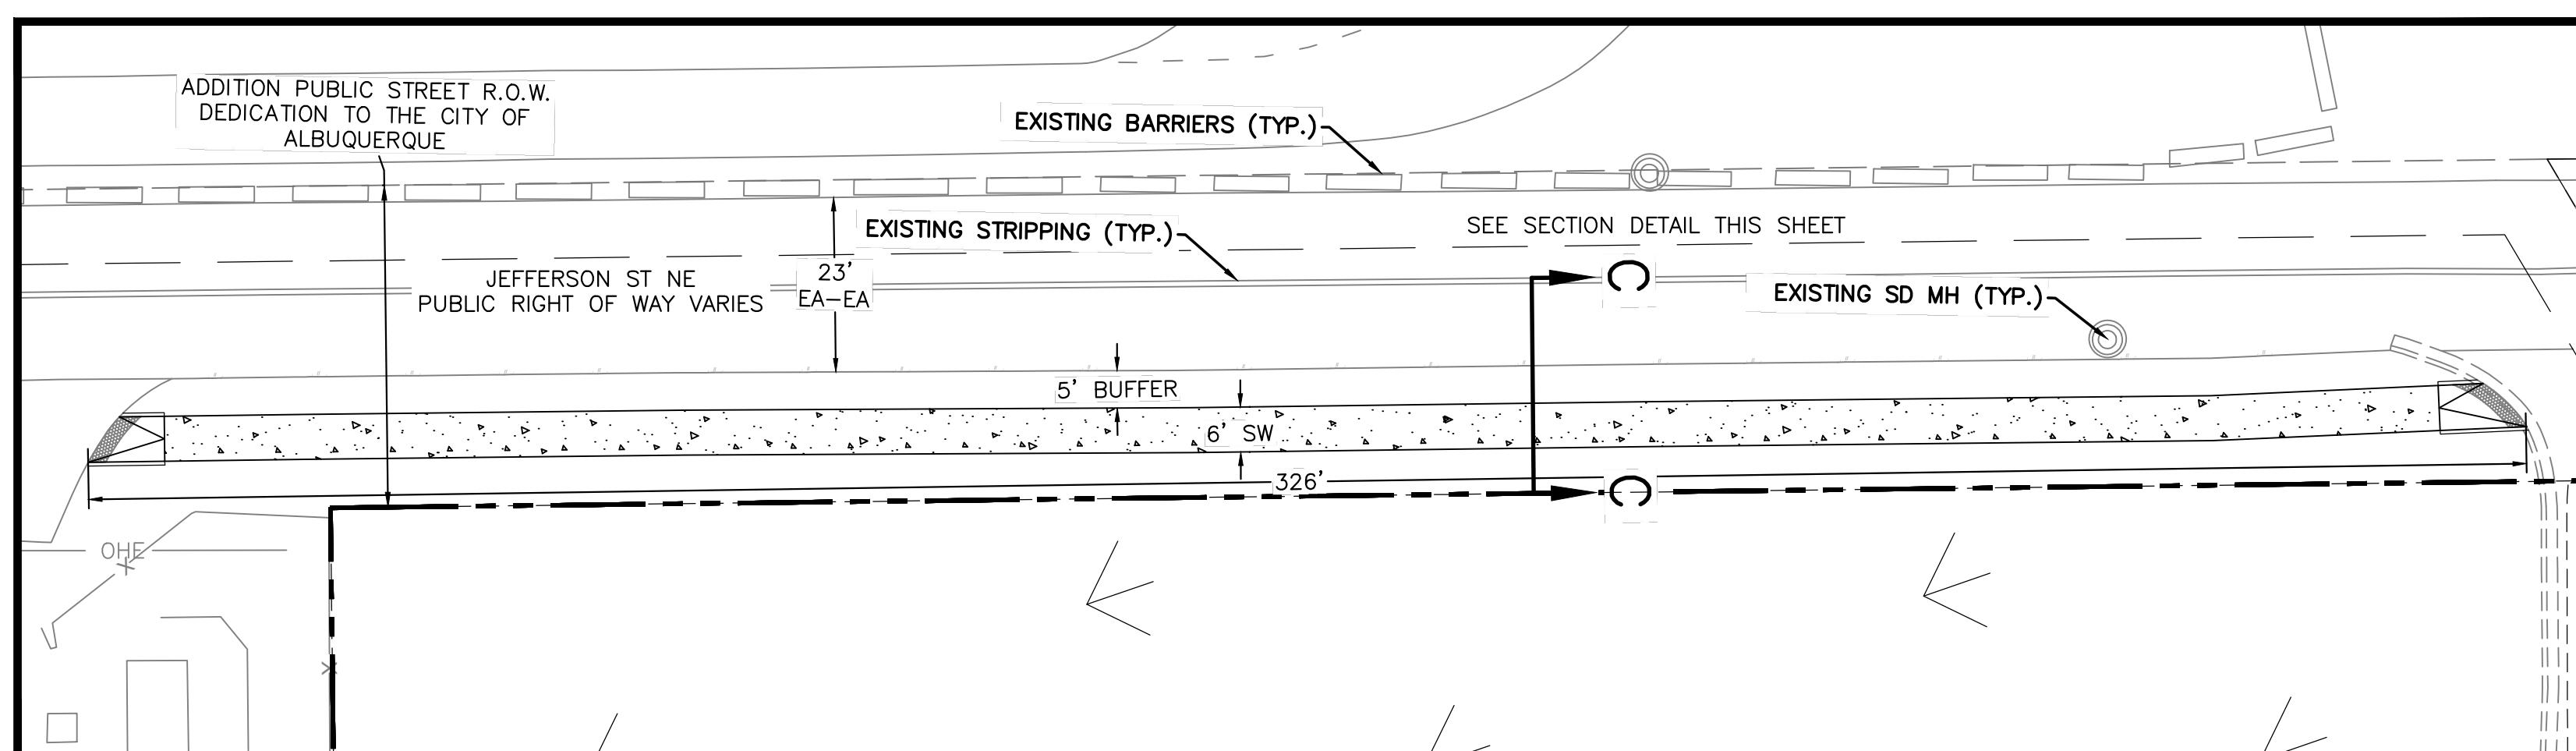

<b>HONEYWELL</b> <b>ALBUQUERQUE, NM</b>	DRAWN BY JL
<b>SIDEWALK EXHIBIT-</b> <b>JEFFERSON ST NE</b>	DATE 9-10-2024
	DRAWING
	SHEET # <b>3</b>
<b>TIERRA WEST, LLC</b> 5571 MIDWAY PARK PL NE ALBUQUERQUE, NEW MEXICO 87109 (505) 858-3100 www.tierrawestllc.com	JOB # 2023090

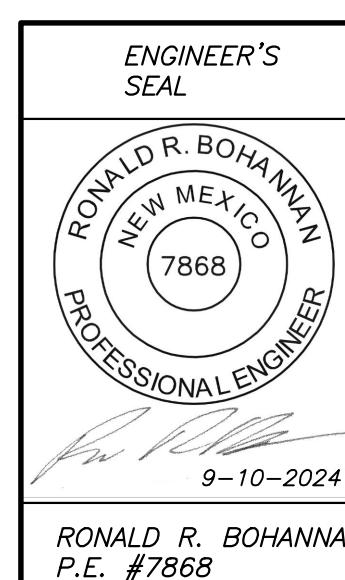

RONALD R. BOHANNAN  
P.E. #7868

9-10-2024