



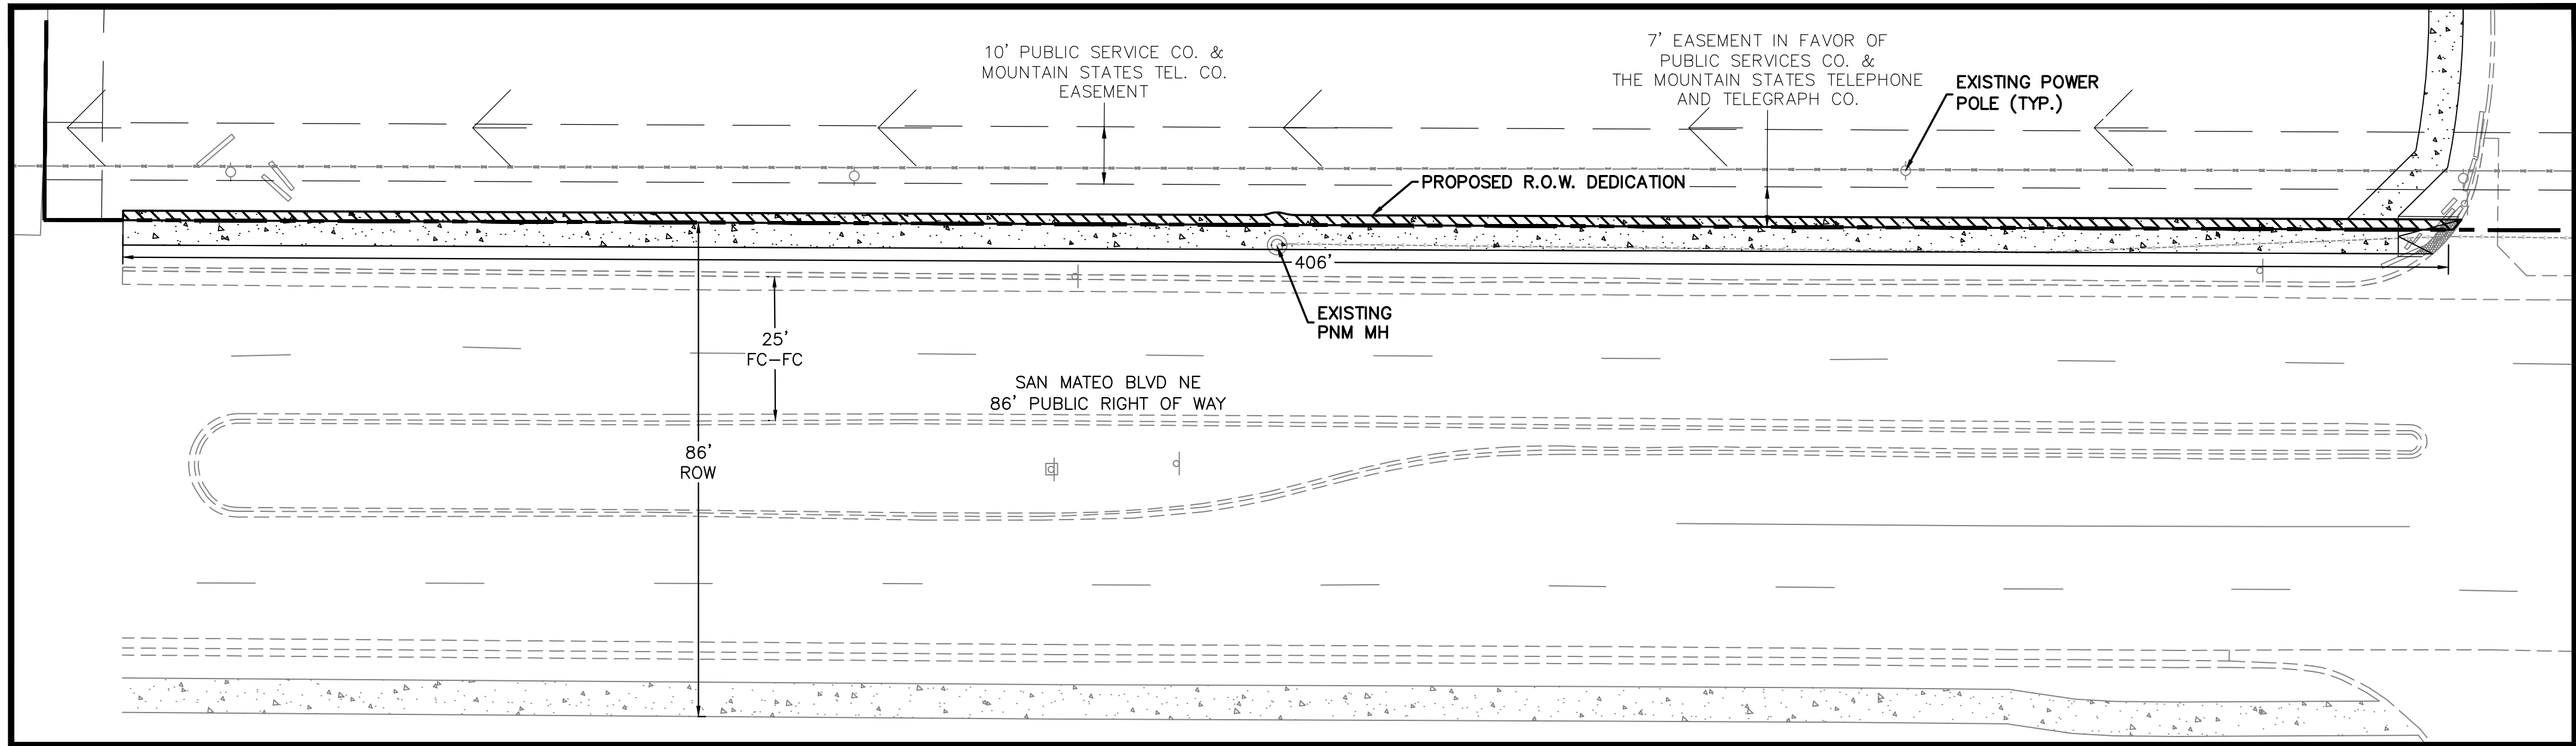

SECTION 1
120

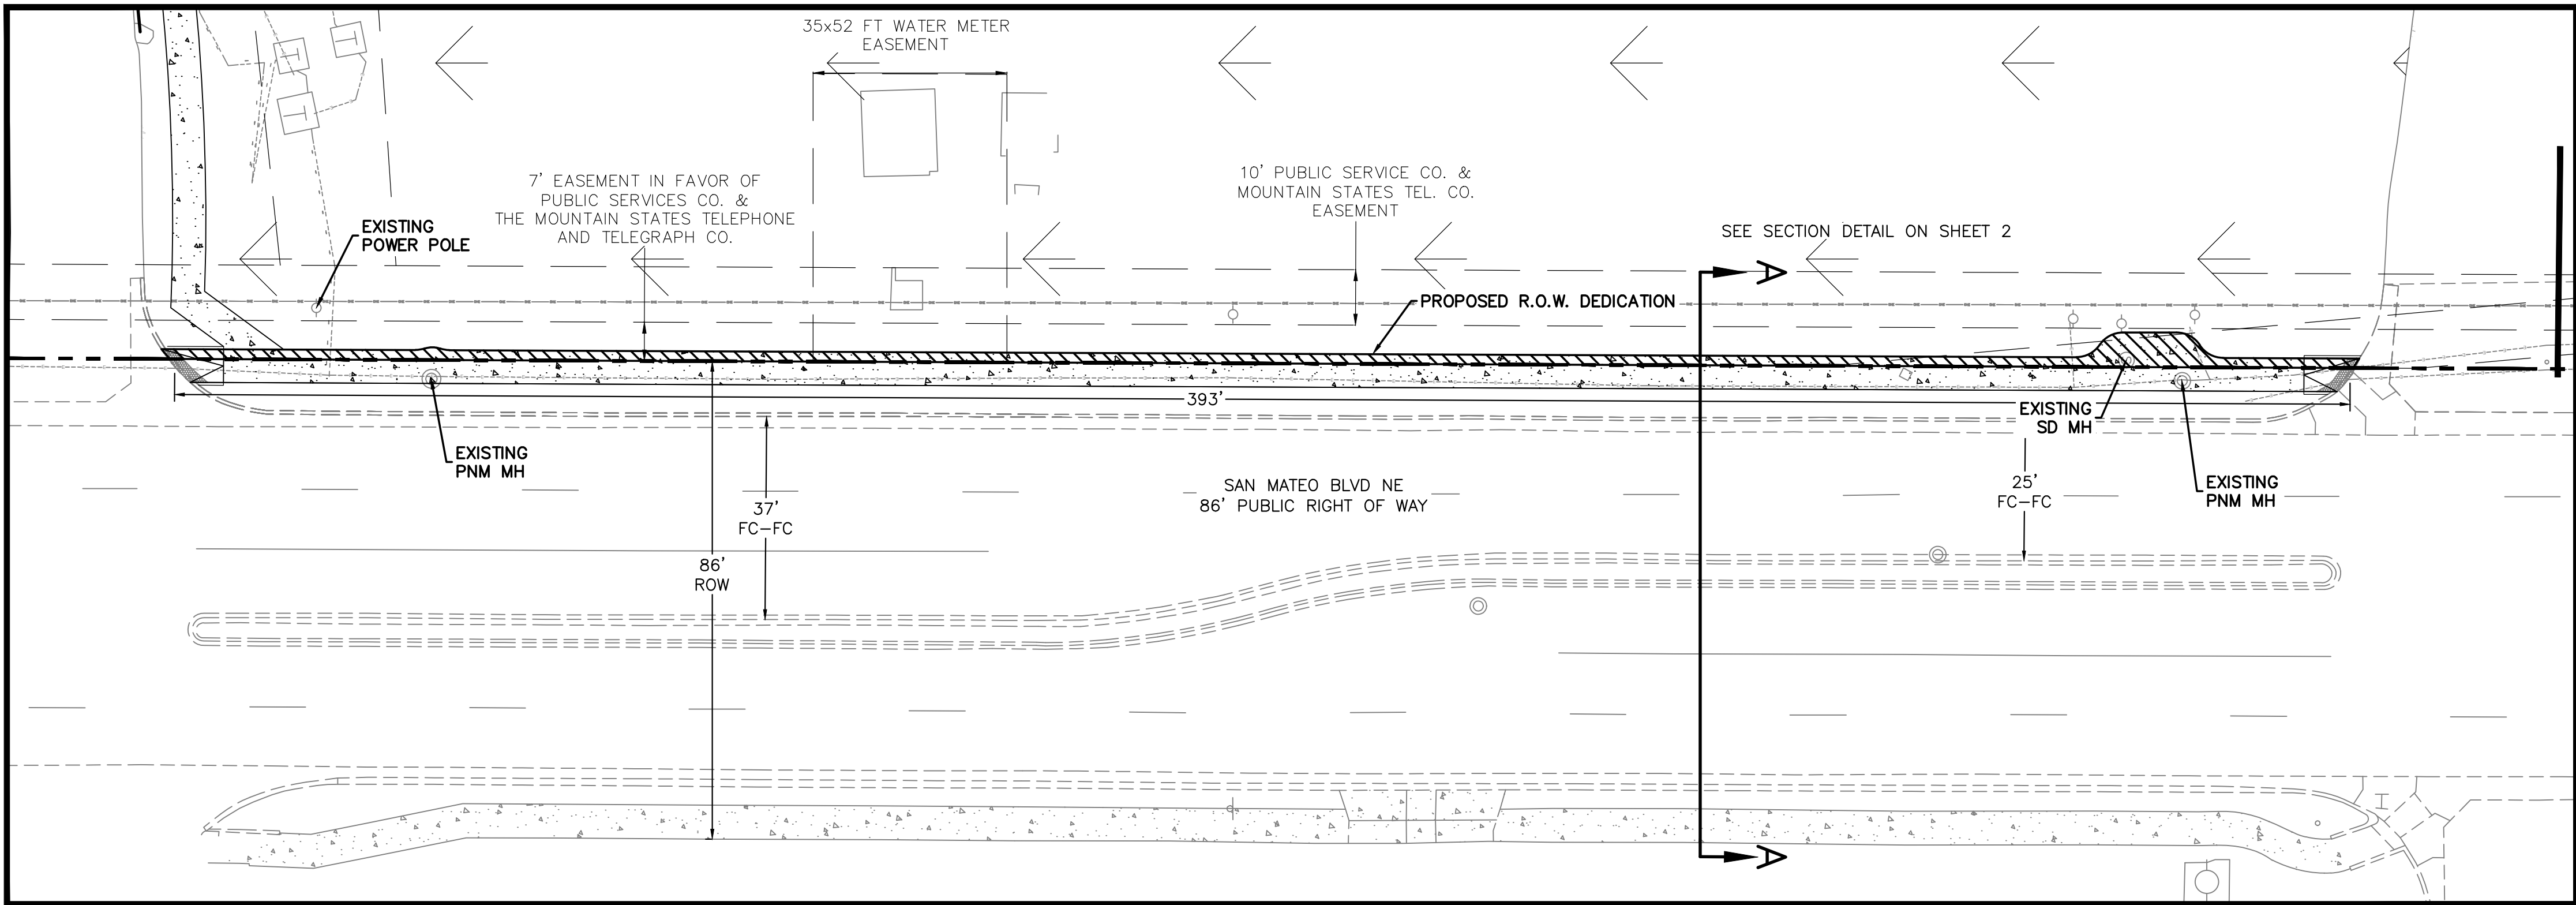


SECTION 2
120

SAN MATEO BLVD SIDEWALK DATA

SECTION 1= 406 LF
SECTION 2= 393 LF
SECTION 3= 457 LF


TOTAL= 1,256 LF

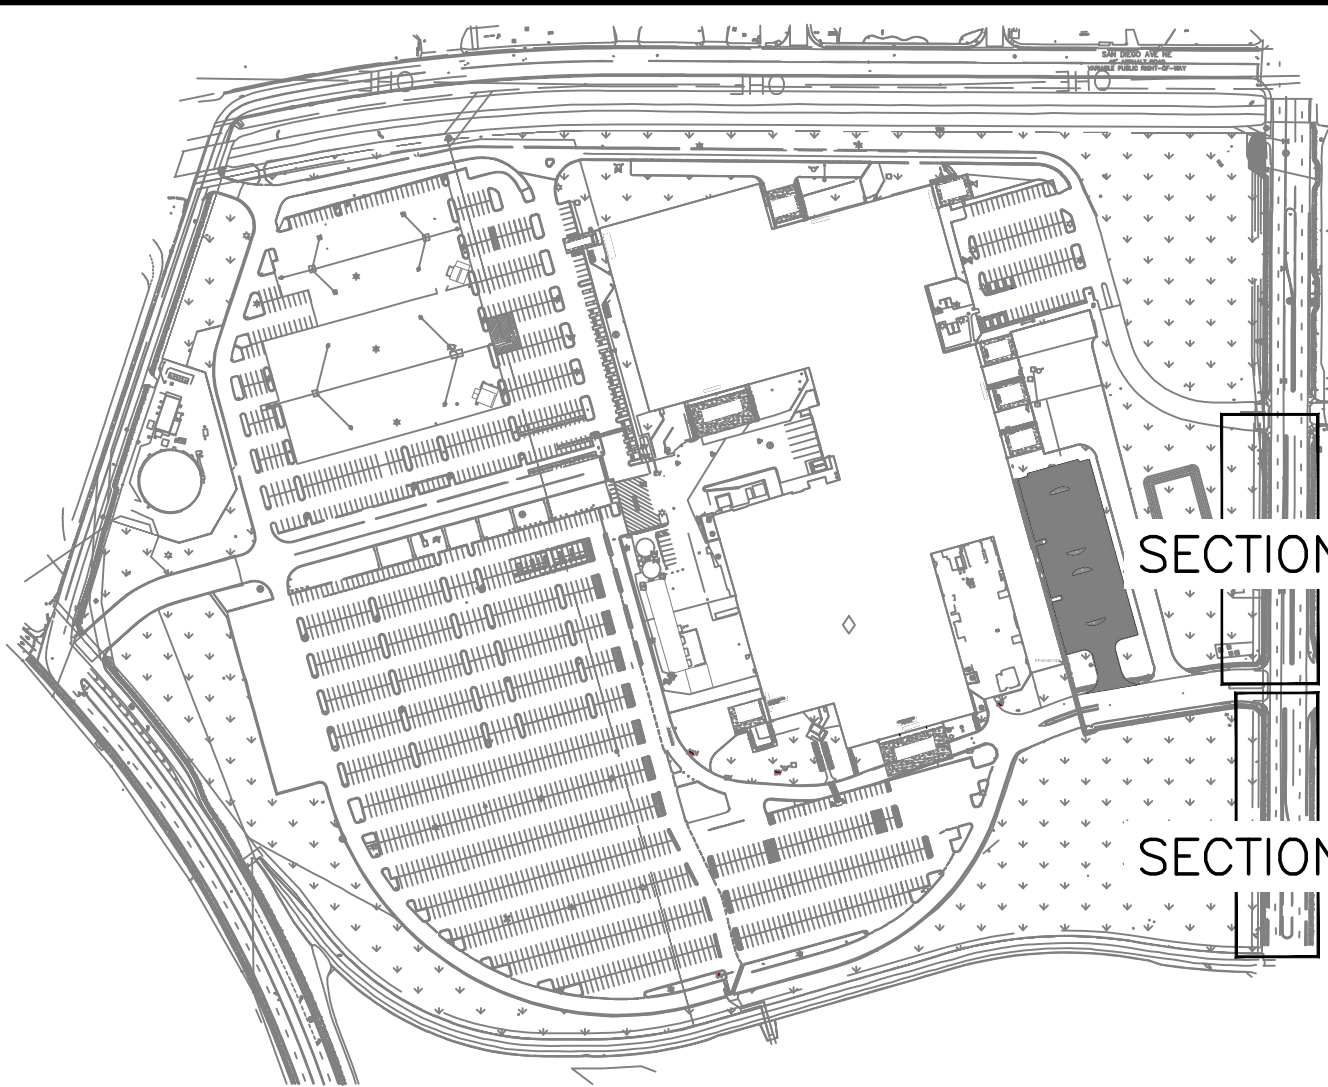




KEY MAP
NTS





ENGINEER'S SEAL RONALD R. BOHANNAN P.E. #7868	HONEYWELL ALBUQUERQUE, NM	DRAWN BY JL
		DATE 9-10-2024
	SIDEWALK EXHIBIT- SAN MATEO BLVD	DRAWING
	TIERRA WEST, LLC 5571 MIDWAY PARK PL NE ALBUQUERQUE, NEW MEXICO 87109 (505) 858-3100 www.tierrawestllc.com	SHEET # 1
		JOB # 2023090

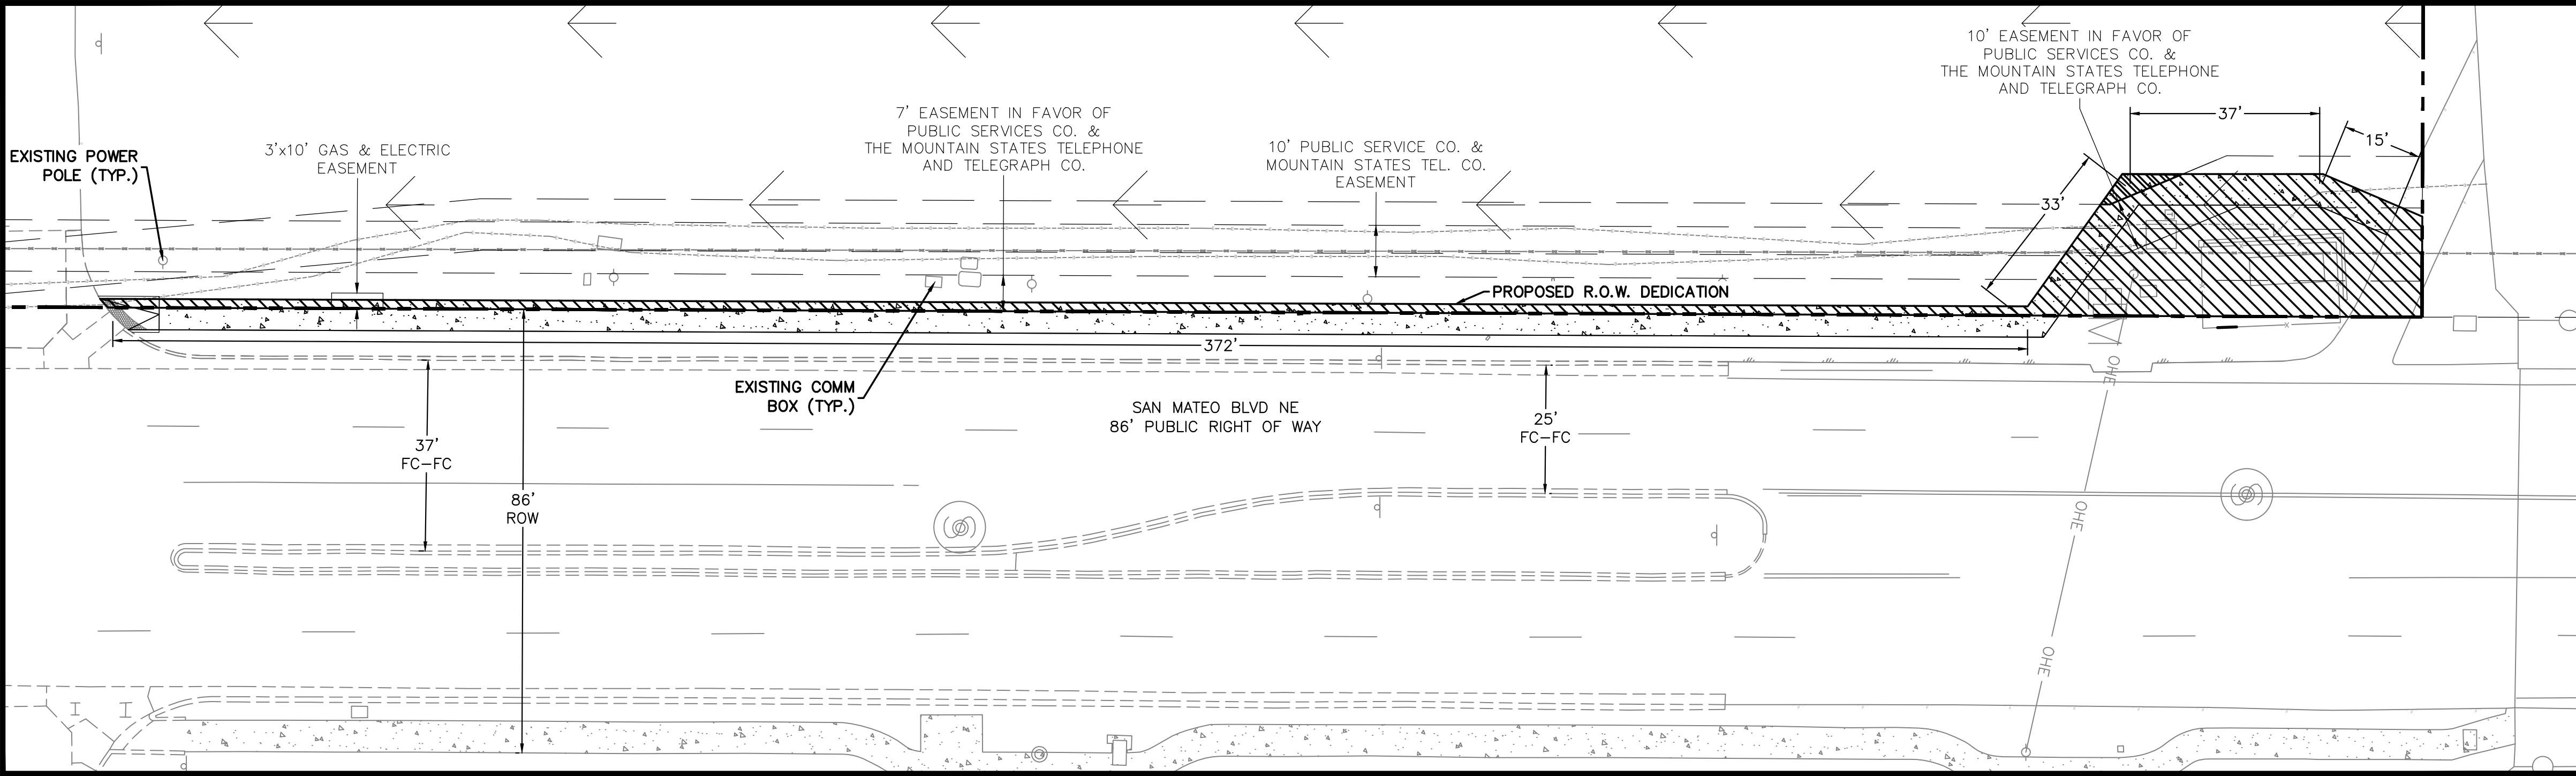


SECTION 3
120

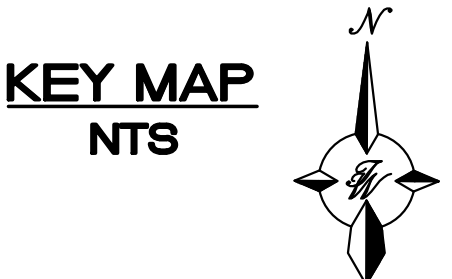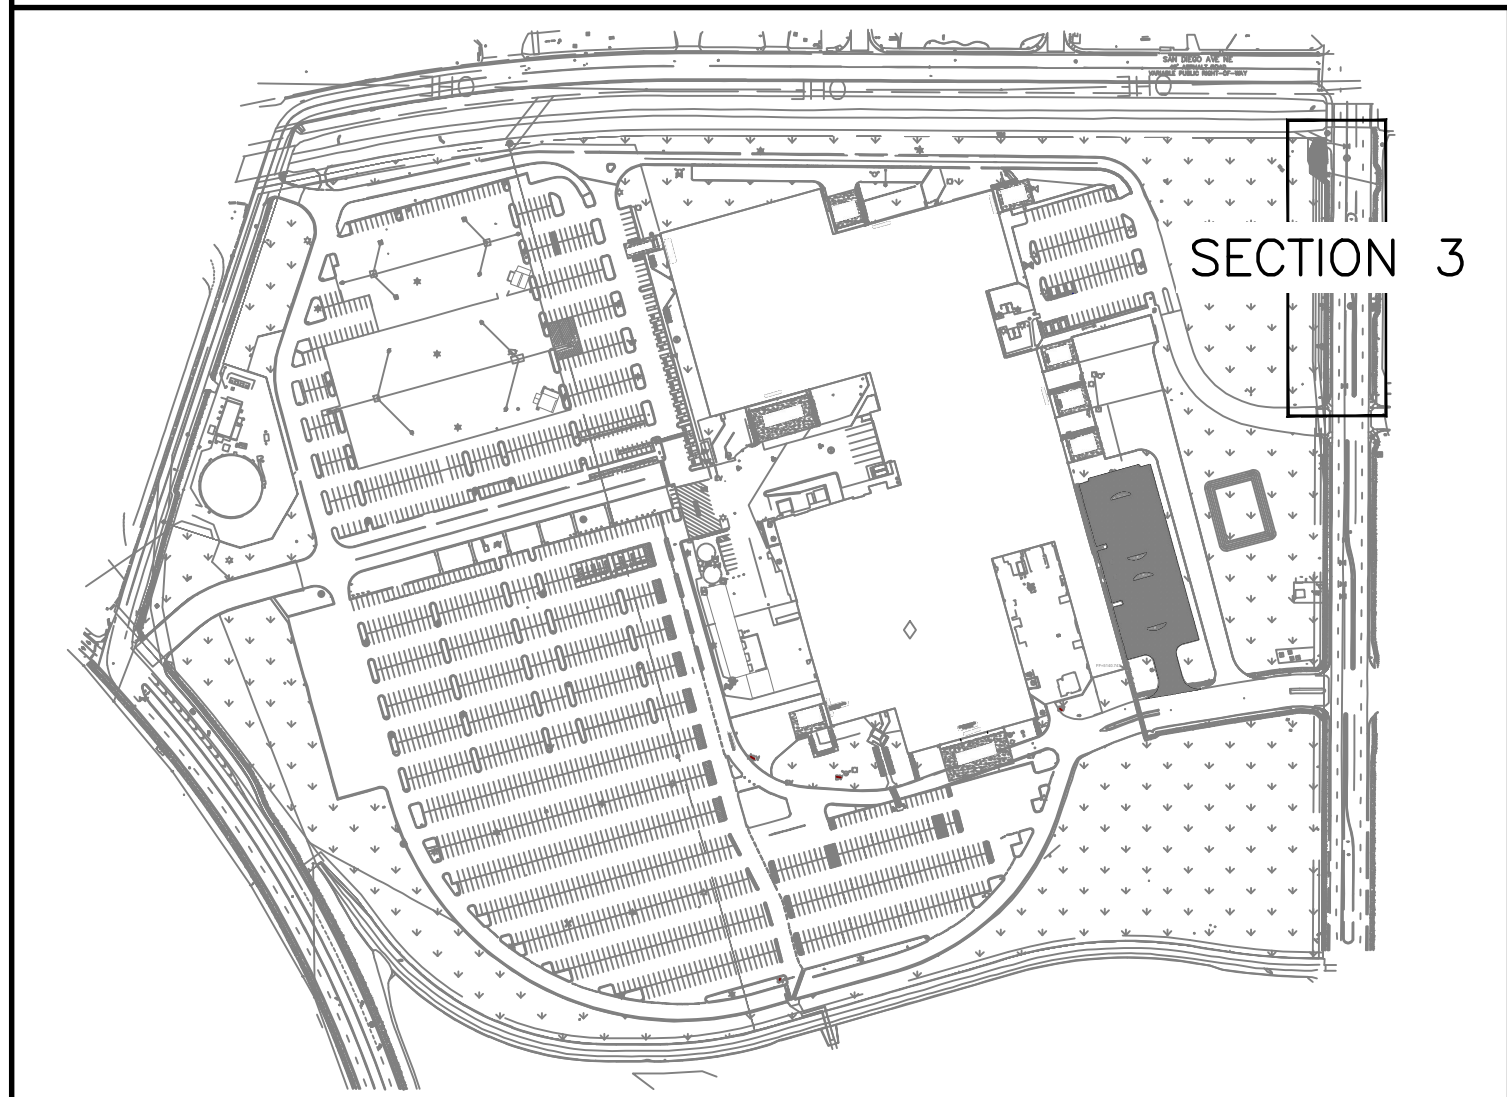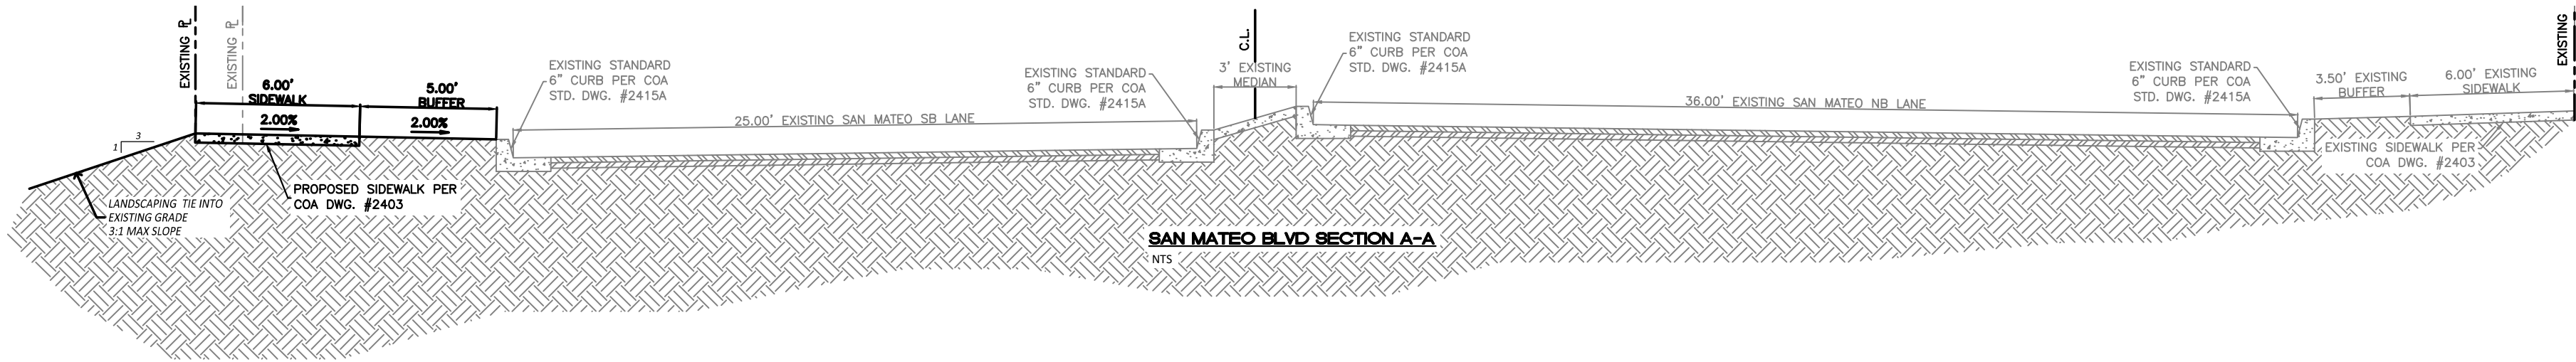

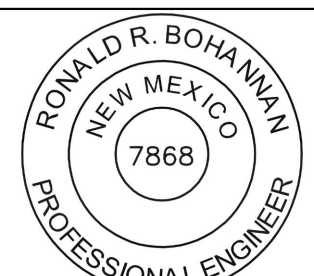
 RONALD R. BOHANNAN P.E. #7868	ENGINEER'S SEAL	HONEYWELL ALBUQUERQUE, NM	DRAWN BY JL
			DATE 9-10-2024
		SIDEWALK EXHIBIT- SAN MATEO BLVD	DRAWING
		TIERRA WEST, LLC 5571 MIDWAY PARK PL NE ALBUQUERQUE, NEW MEXICO 87109 (505) 858-3100 www.tierrawestllc.com	SHEET # 2 JOB # 2023090

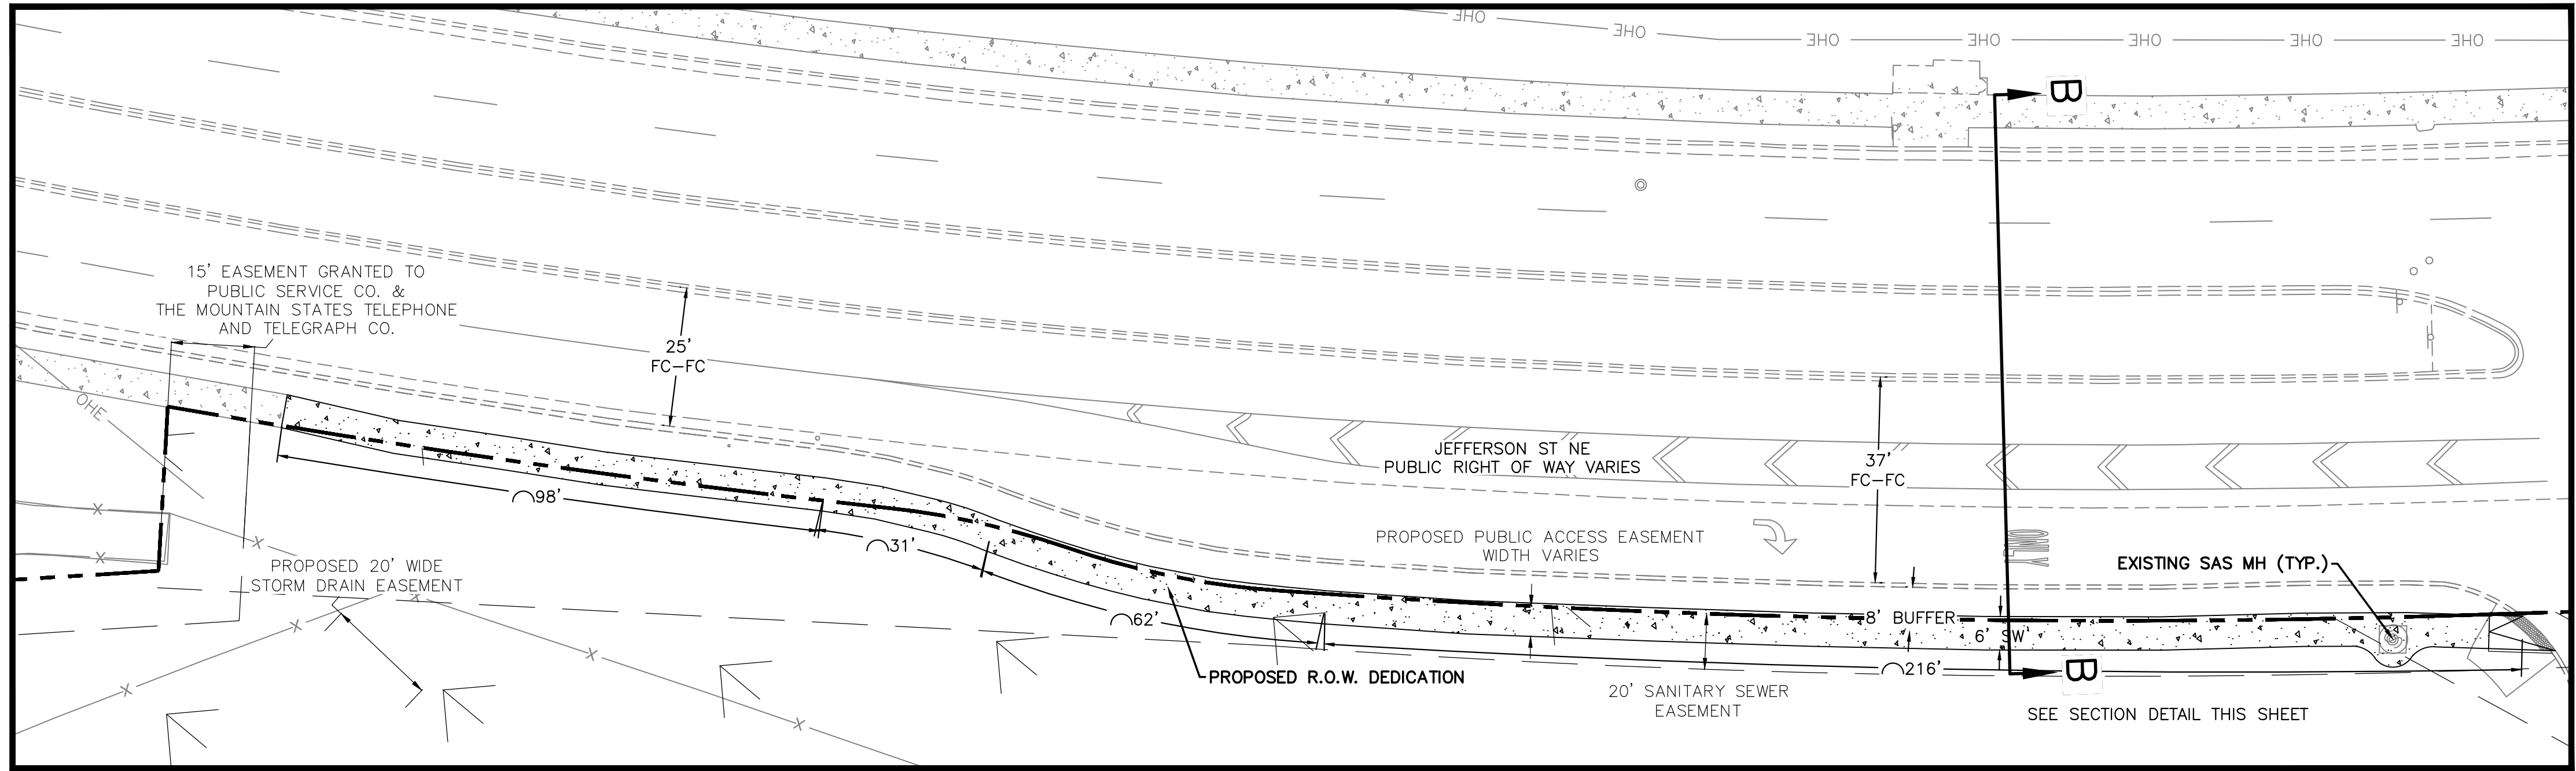



SECTION 4
120

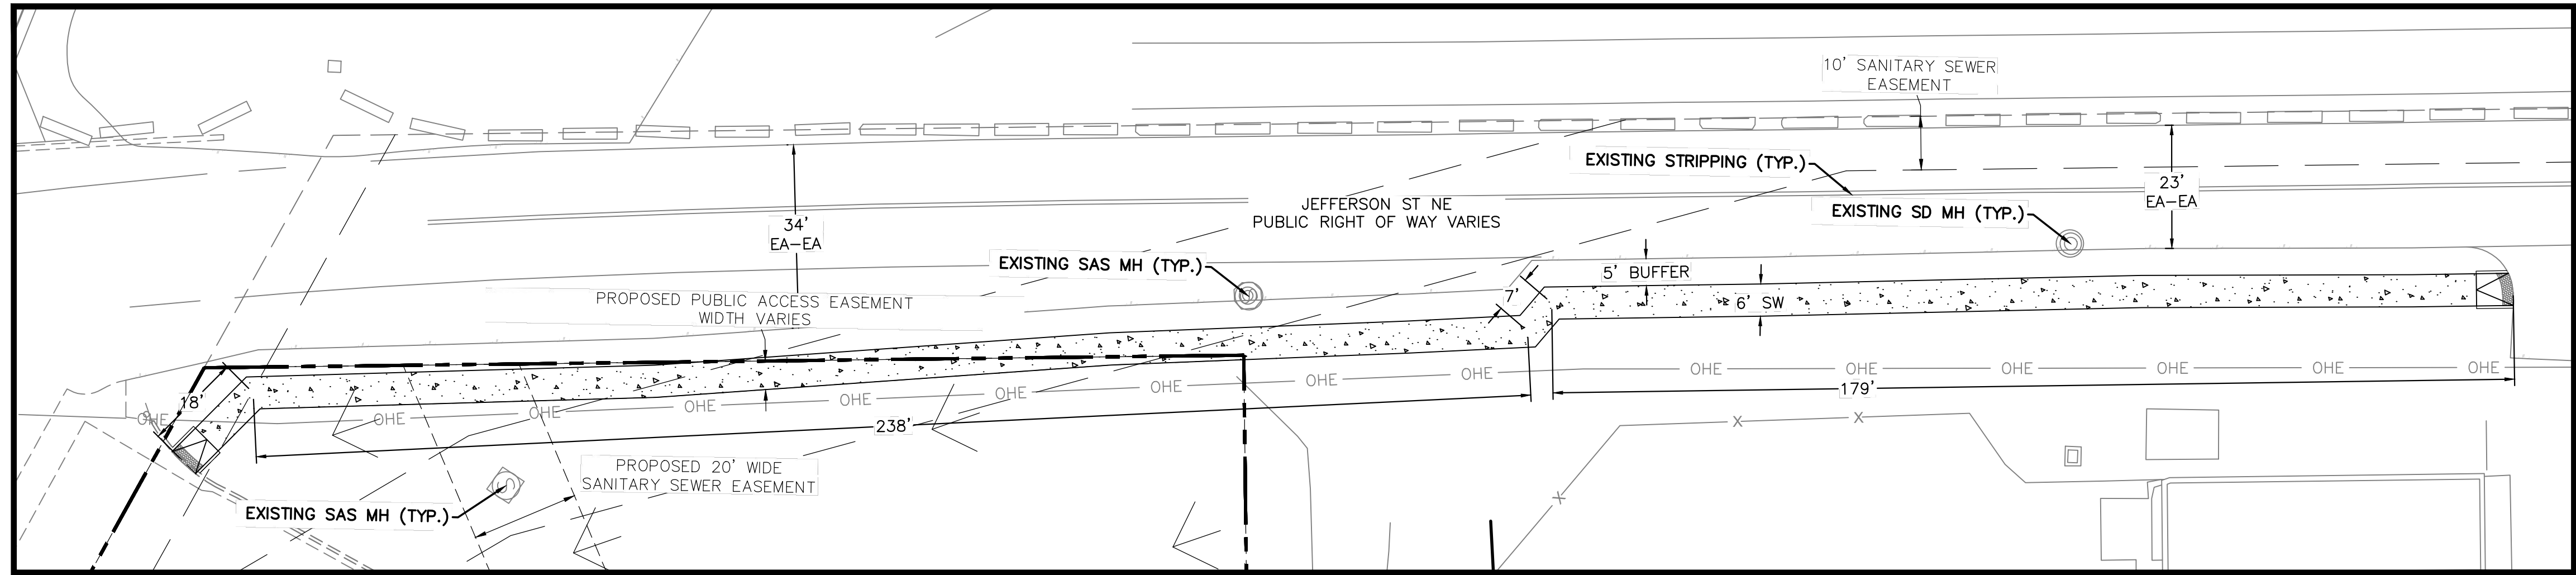


SECTION 5
120

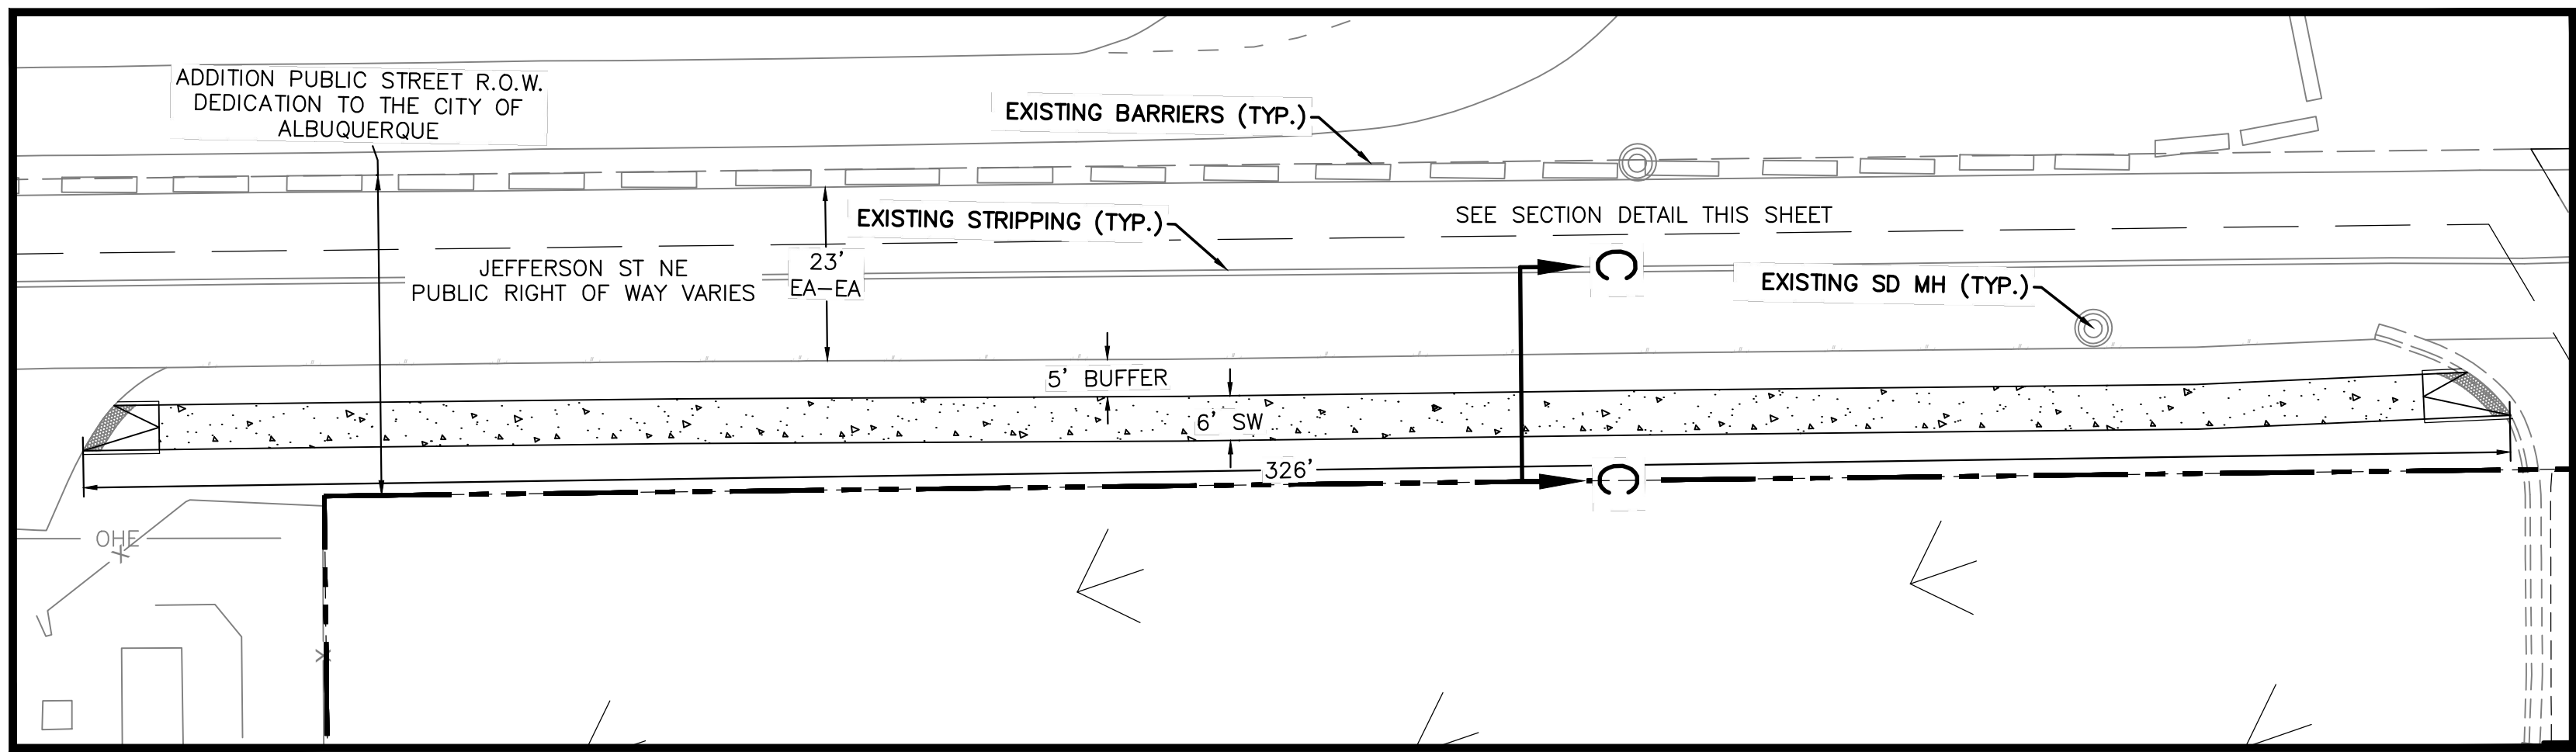

SECTION 6
120

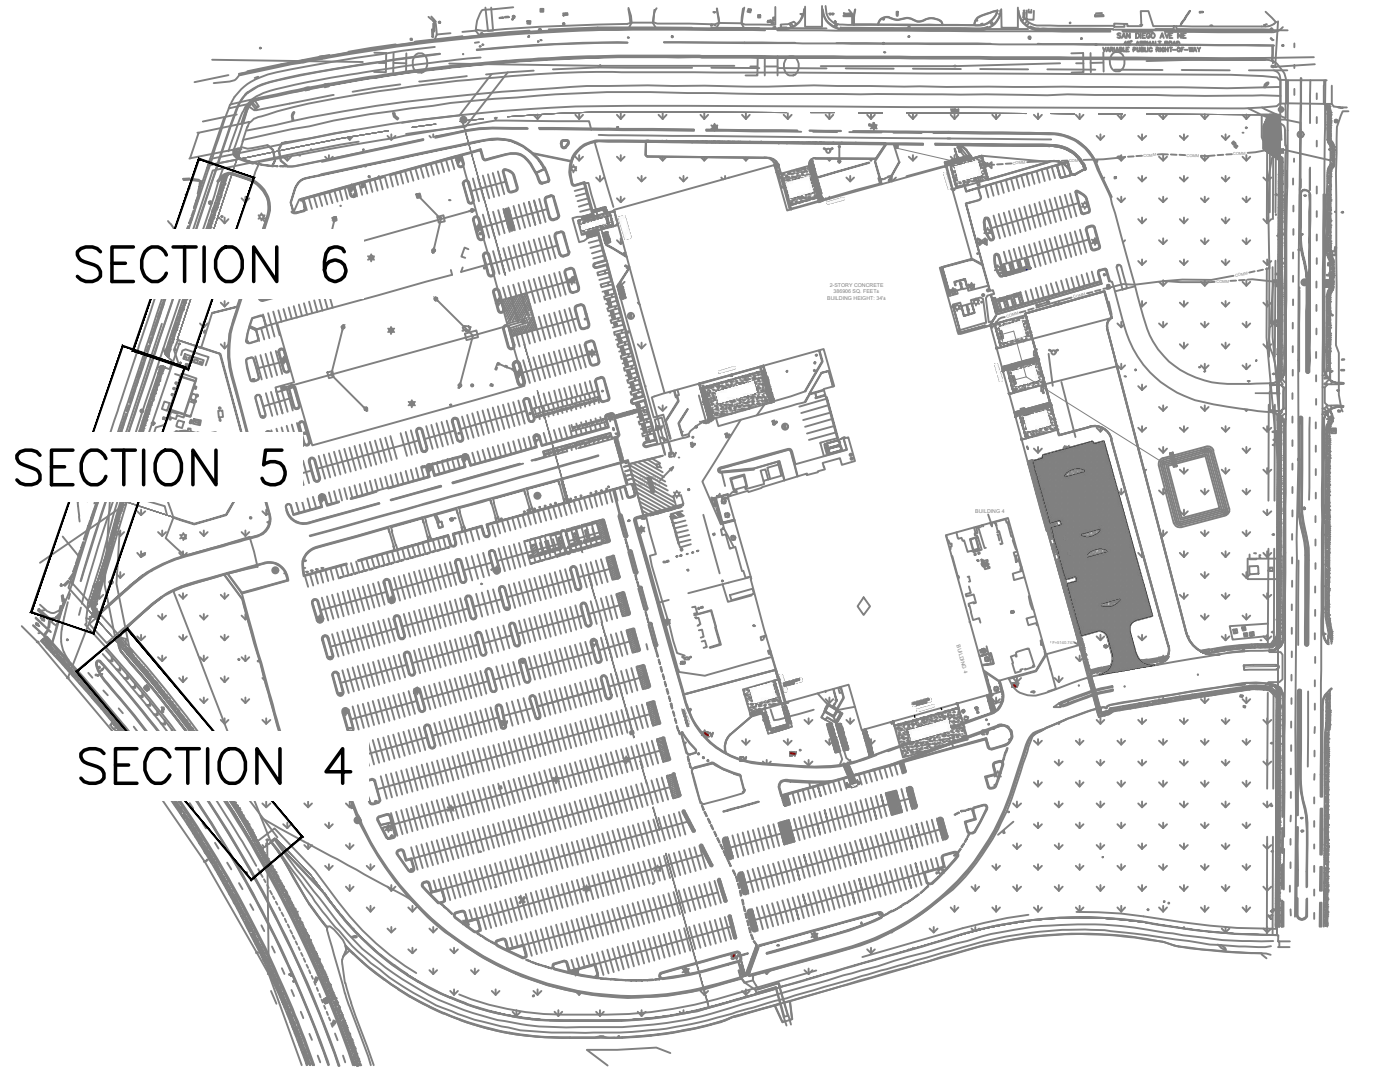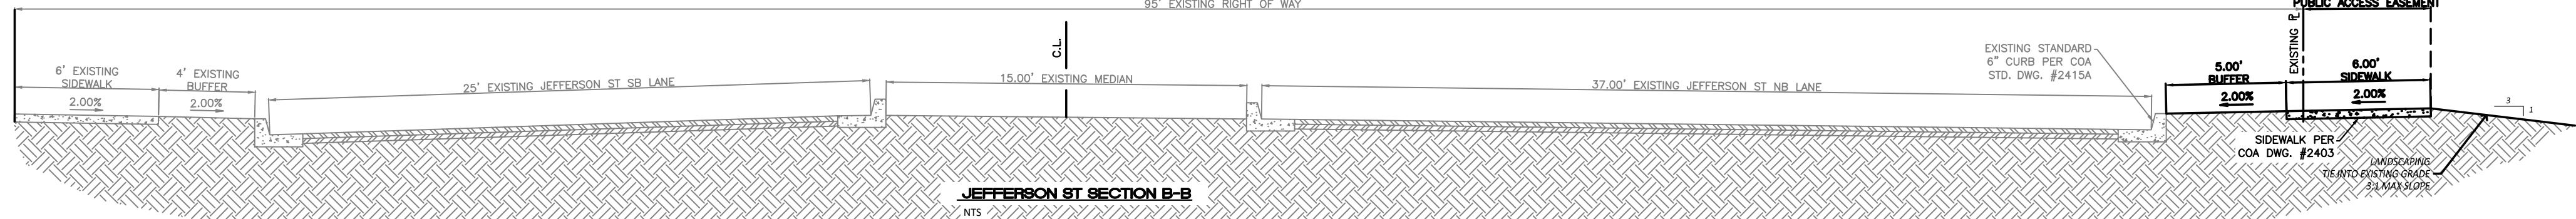


KEY MAP
NTS

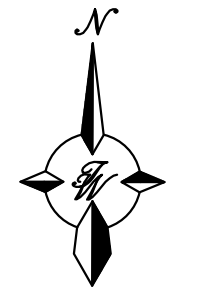

JEFFERSON ST SIDEWALK DATA

SECTION 4= 407 LF
SECTION 5= 424 LF
SECTION 6= 326 LF
TOTAL= 1,178 LF

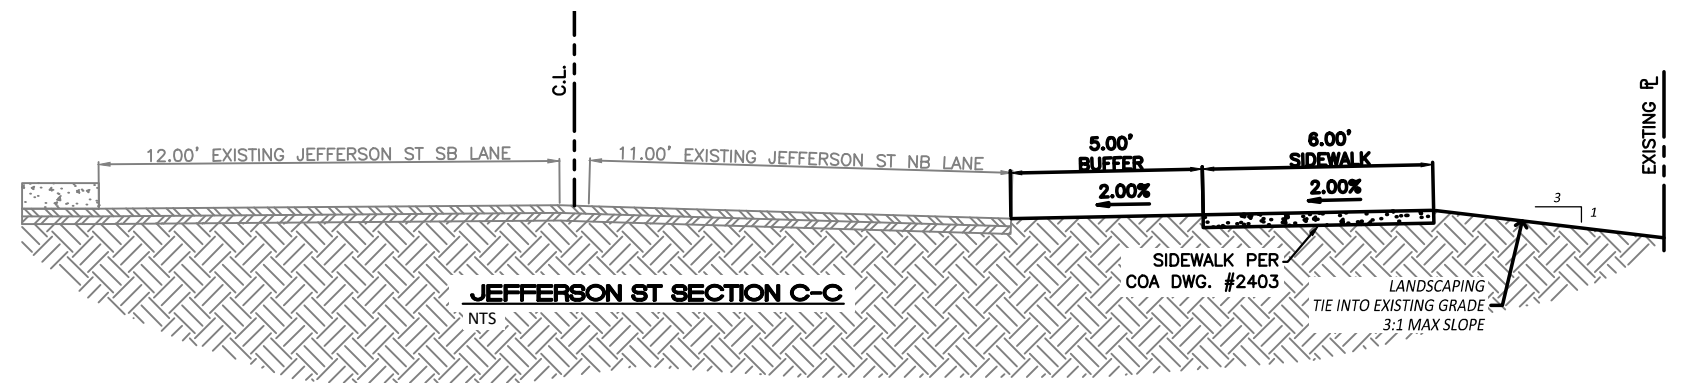

ENGINEER'S SEAL RONALD R. BOHANNAN NEW MEXICO 7868 PROFESSIONAL ENGINEER 9-10-2024 RONALD R. BOHANNAN P.E. #7868	JEFFERSON ST NE	DRAWN BY JL
	ALBUQUERQUE, NM	DATE 9-10-2024
	SIDEWALK EXHIBIT-	DRAWING
	JEFFERSON ST NE	
TERRA WEST, LLC 5571 MIDWAY PARK PL NE ALBUQUERQUE, NEW MEXICO 87109 (505) 858-3100 www.tierrawestllc.com	SHEET #	3
	JOB #	2023090