



DEVELOPMENT HEARING OFFICER  
**SUPPLEMENTAL SUBMITTAL**

**(Deadline is Friday at noon unless noted on DHO calendar – late submittals will not be accepted unless approved by the DHO)**

PROJECT NO. PR-2020-003484

Application No. SD-2023-00048

TO:

Planning Department

Hydrology

Transportation Development

ABCWUA

Code Enforcement

Parks & Rec

City Engineer

\*(Please attach this sheet with each collated set for each DFT member)

**NOTE: ELECTRONIC VERSION is Required. Submittal will not be accepted without.**

DHO SCHEDULED HEARING DATE: October 25, 2023 HEARING DATE OF DEFERRAL: October 11, 2023

SUBMITTAL  
DESCRIPTION: Excavation exhibit for sanitary sewer connection.


---

---

---

CONTACT NAME: THE Group / Ron E. Hensley

TELEPHONE: 505-470-1622 EMAIL: ron@thegroup.cc

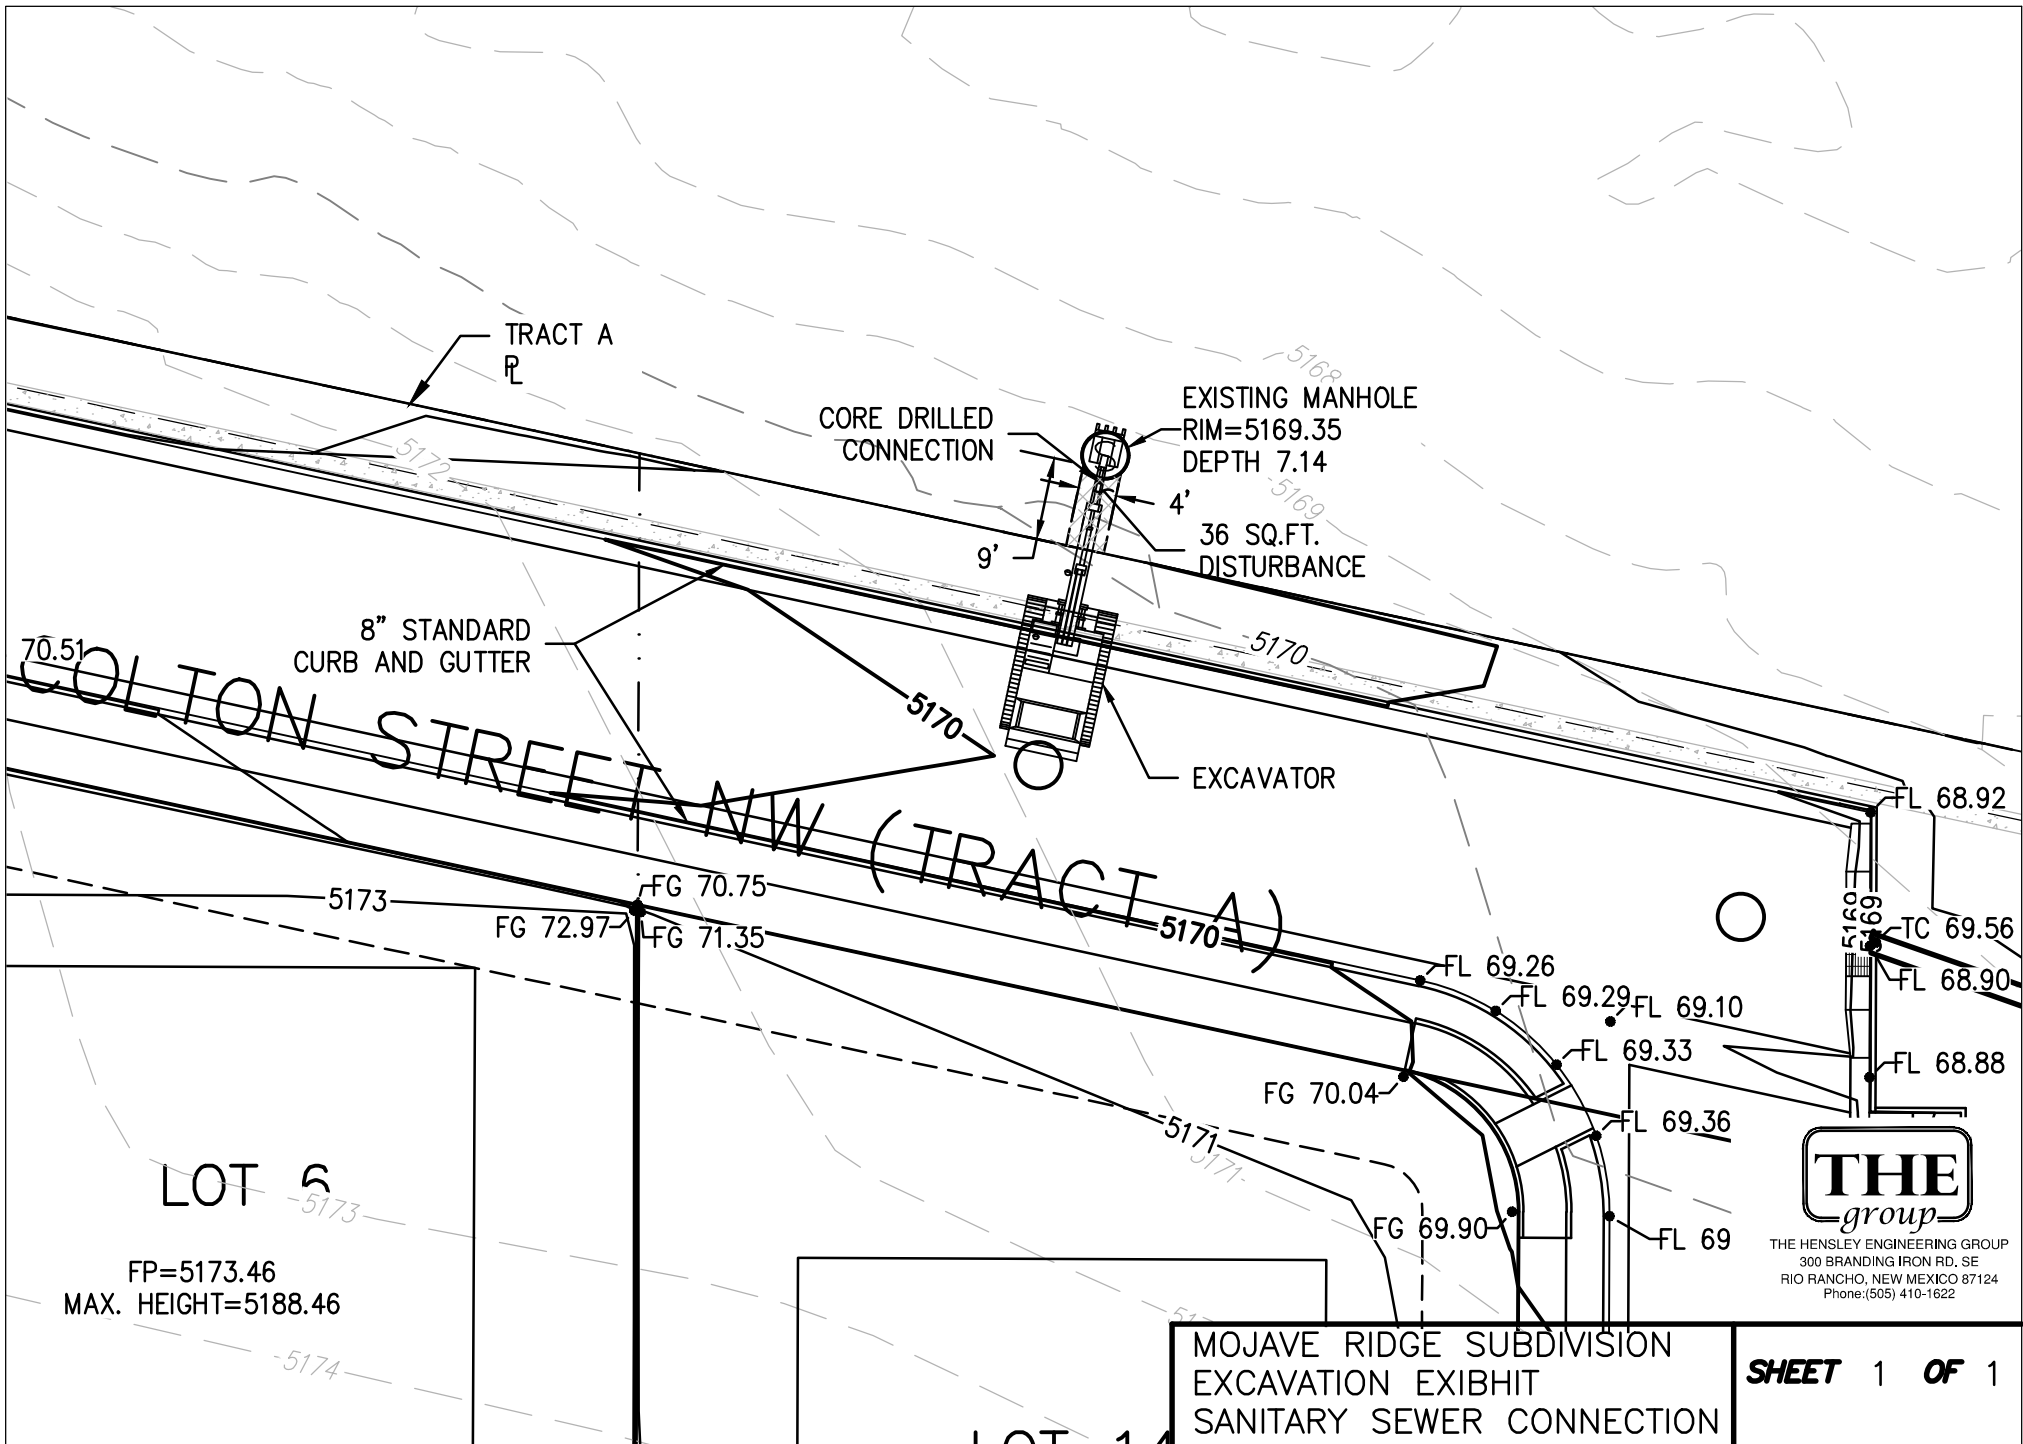

TRACT A

CORE DRILLED CONNECTION

EXISTING MANHOLE  
RIM=5169.35  
DEPTH 7.14

36 SQ.FT.  
DISTURBANCE

8" STANDARD  
CURB AND GUTTER

EXCAVATOR

COLTON STREET NW (TRACT A)

70.51

FG 70.75  
FG 72.97  
FG 71.35

FL 69.26  
FL 69.29  
FL 69.10

FL 69.33

FG 70.04

FL 69.36

FG 69.90

FL 69

FL 68.92  
TC 69.56  
FL 68.90  
FL 68.88



THE HENSLEY ENGINEERING GROUP  
300 BRANDING IRON RD. SE  
RIO RANCHO, NEW MEXICO 87124  
Phone:(505) 410-1622

LOT 6  
FP=5173.46  
MAX. HEIGHT=5188.46

MOJAVE RIDGE SUBDIVISION  
EXCAVATION EXIBHIT  
SANITARY SEWER CONNECTION

SHEET 1 OF 1