

PAVING CONSTRUCTION NOTES





I.D.#	DESCRIPTION
52	INSTALL 'DEAD END' SIGN, MUTCD W14-1.
53	INSTALL 'NO OUTLET' SIGN, MUTCD W14-2.
55	INSTALL TYPE III BARRICADE.

LEGEND


PERIMETER WALL (TYPE PER KEYED NOTE)

KEYED NOTES


(A) INSTALL CMU BLOCK PERIMETER WALL PER DETAIL SHEET 10 - PERIMETER WALL DETAILS.

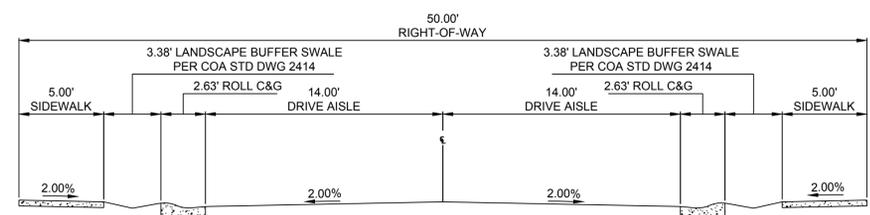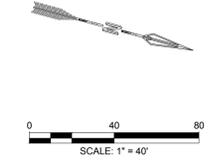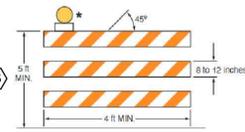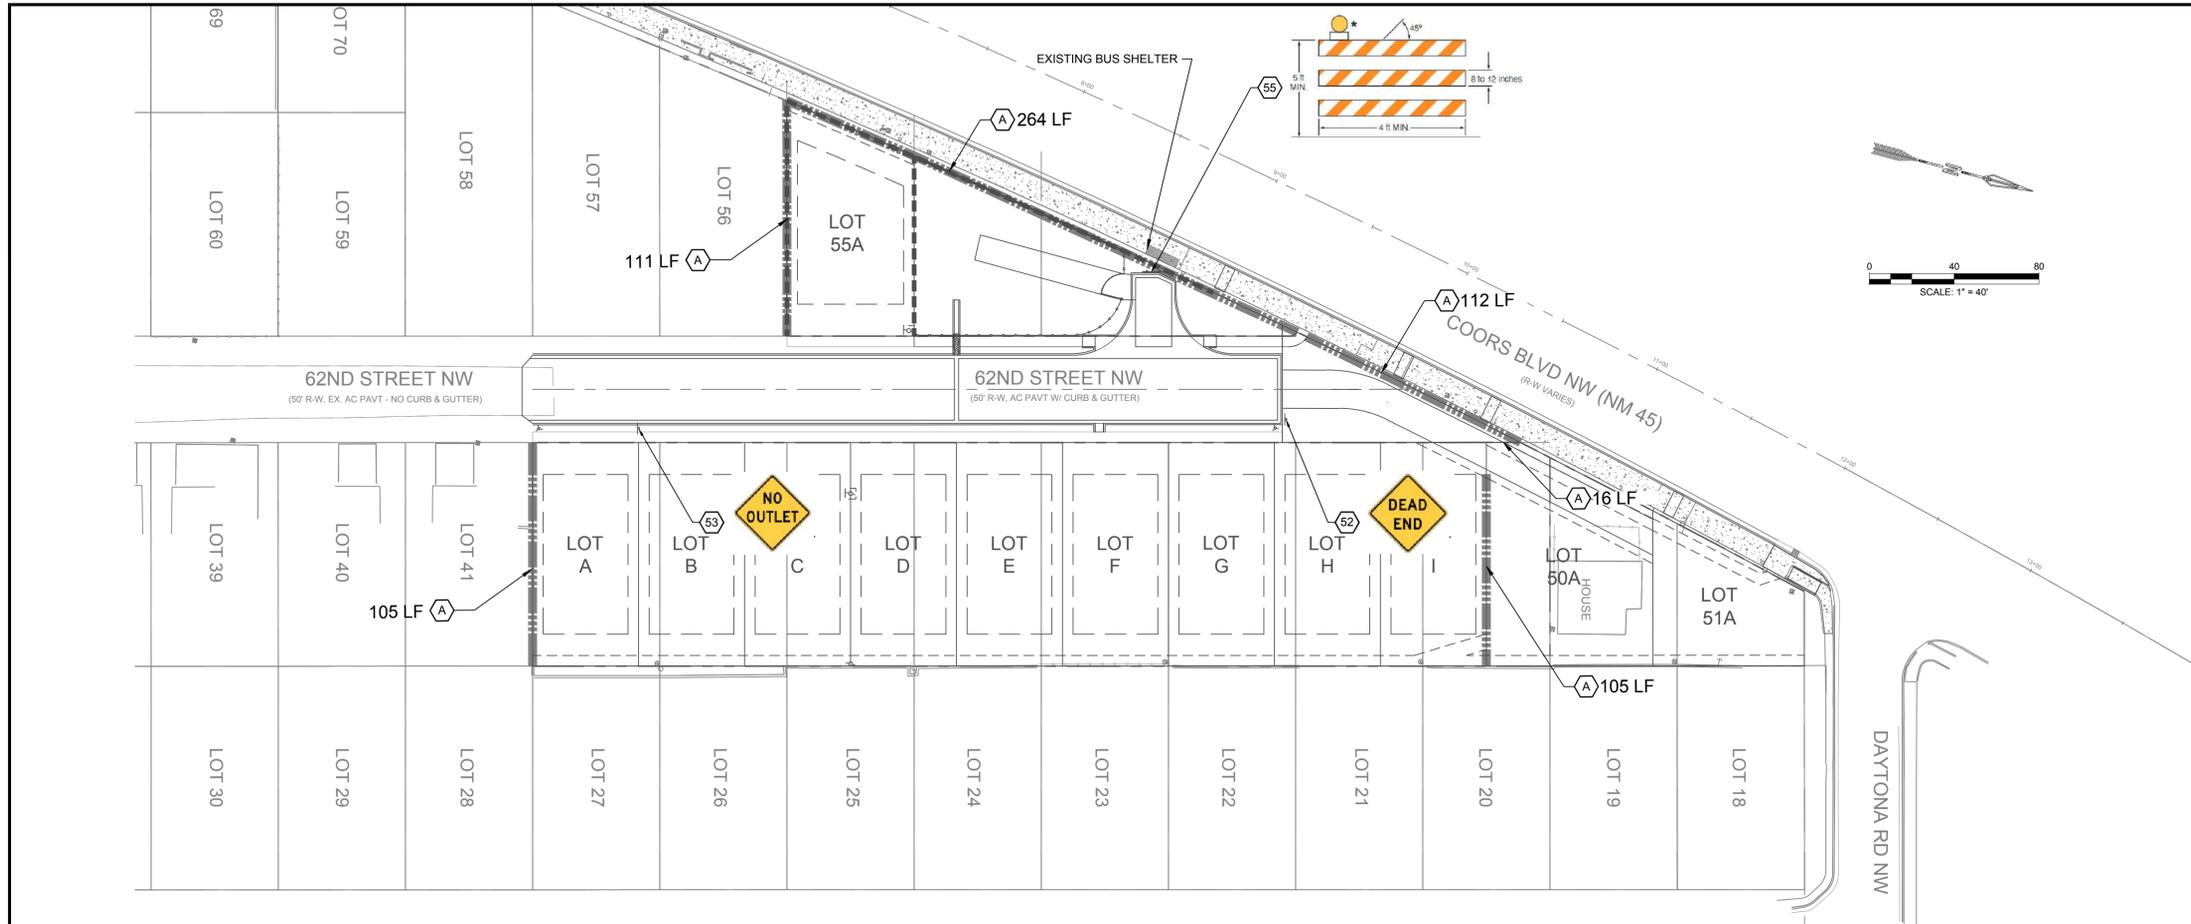


1
9 PROPOSED TYPICAL SECTION - 62ND ST NW SCALE 1:5

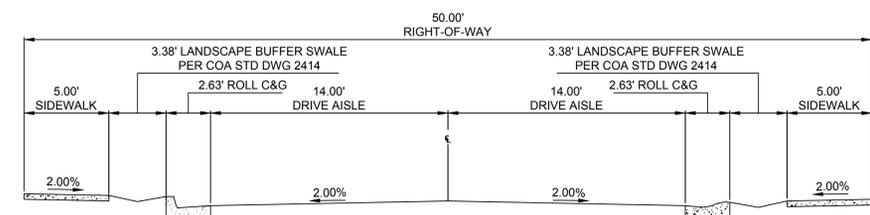


2
9 PROPOSED TYPICAL SECTION - 62ND ST NW STA 1+48.04 TO STA 2+65.72 SCALE 1:5

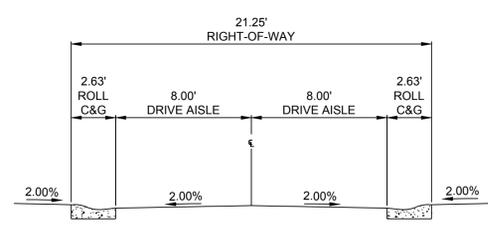

3
9 PROPOSED TYPICAL SECTION - EMERGENCY TURN AROUND SCALE 1:5

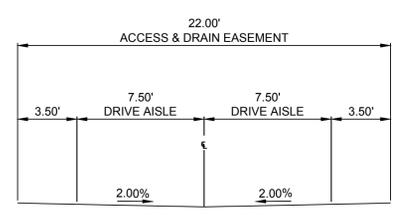

4
9 PROPOSED TYPICAL SECTION - PRIVATE ACCESS ROAD SCALE 1:5

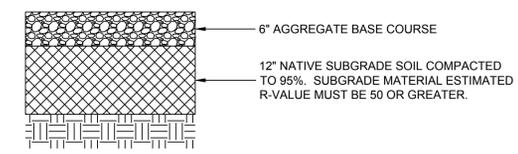

5
9 PRIVATE ACCESS ROAD PAVING SECTION NTS

ROW AND SIDEWALK EXHIBIT



COMMUNITY DESIGN SOLUTIONS, LLC
9384 VALLEY VIEW DR NW, SUITE 100
ALBUQUERQUE, NEW MEXICO 87114
PHONE: (505)366-4187

NAME: Prepared for: Community Design Solutions, LLC; Project: 20240101 - 62nd Street NW & Coors Blvd NW; Date: Jan 29, 2024; 11:59am