

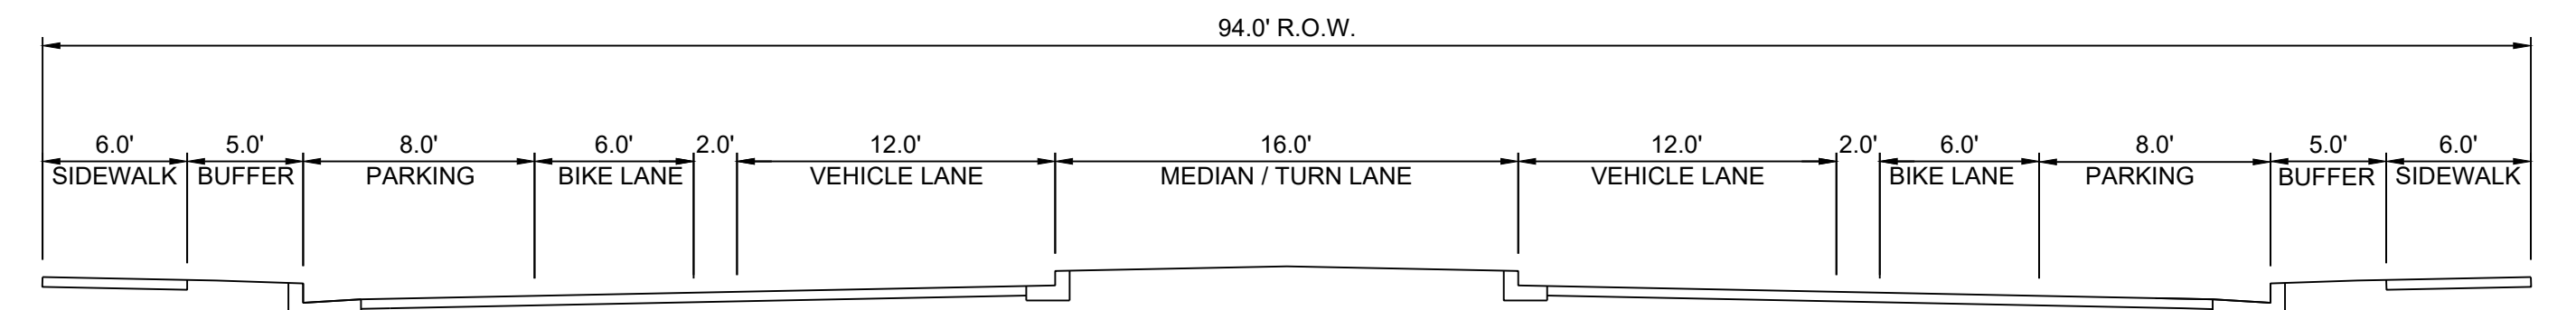



NAME: L:\Active Projects\04022 Sonata Trails Unit 4 Apartments\3. DWG\Exhibits\04022 Ortho Lidar.dwg PLOT DATE: Jun 11, 2020 3:29pm

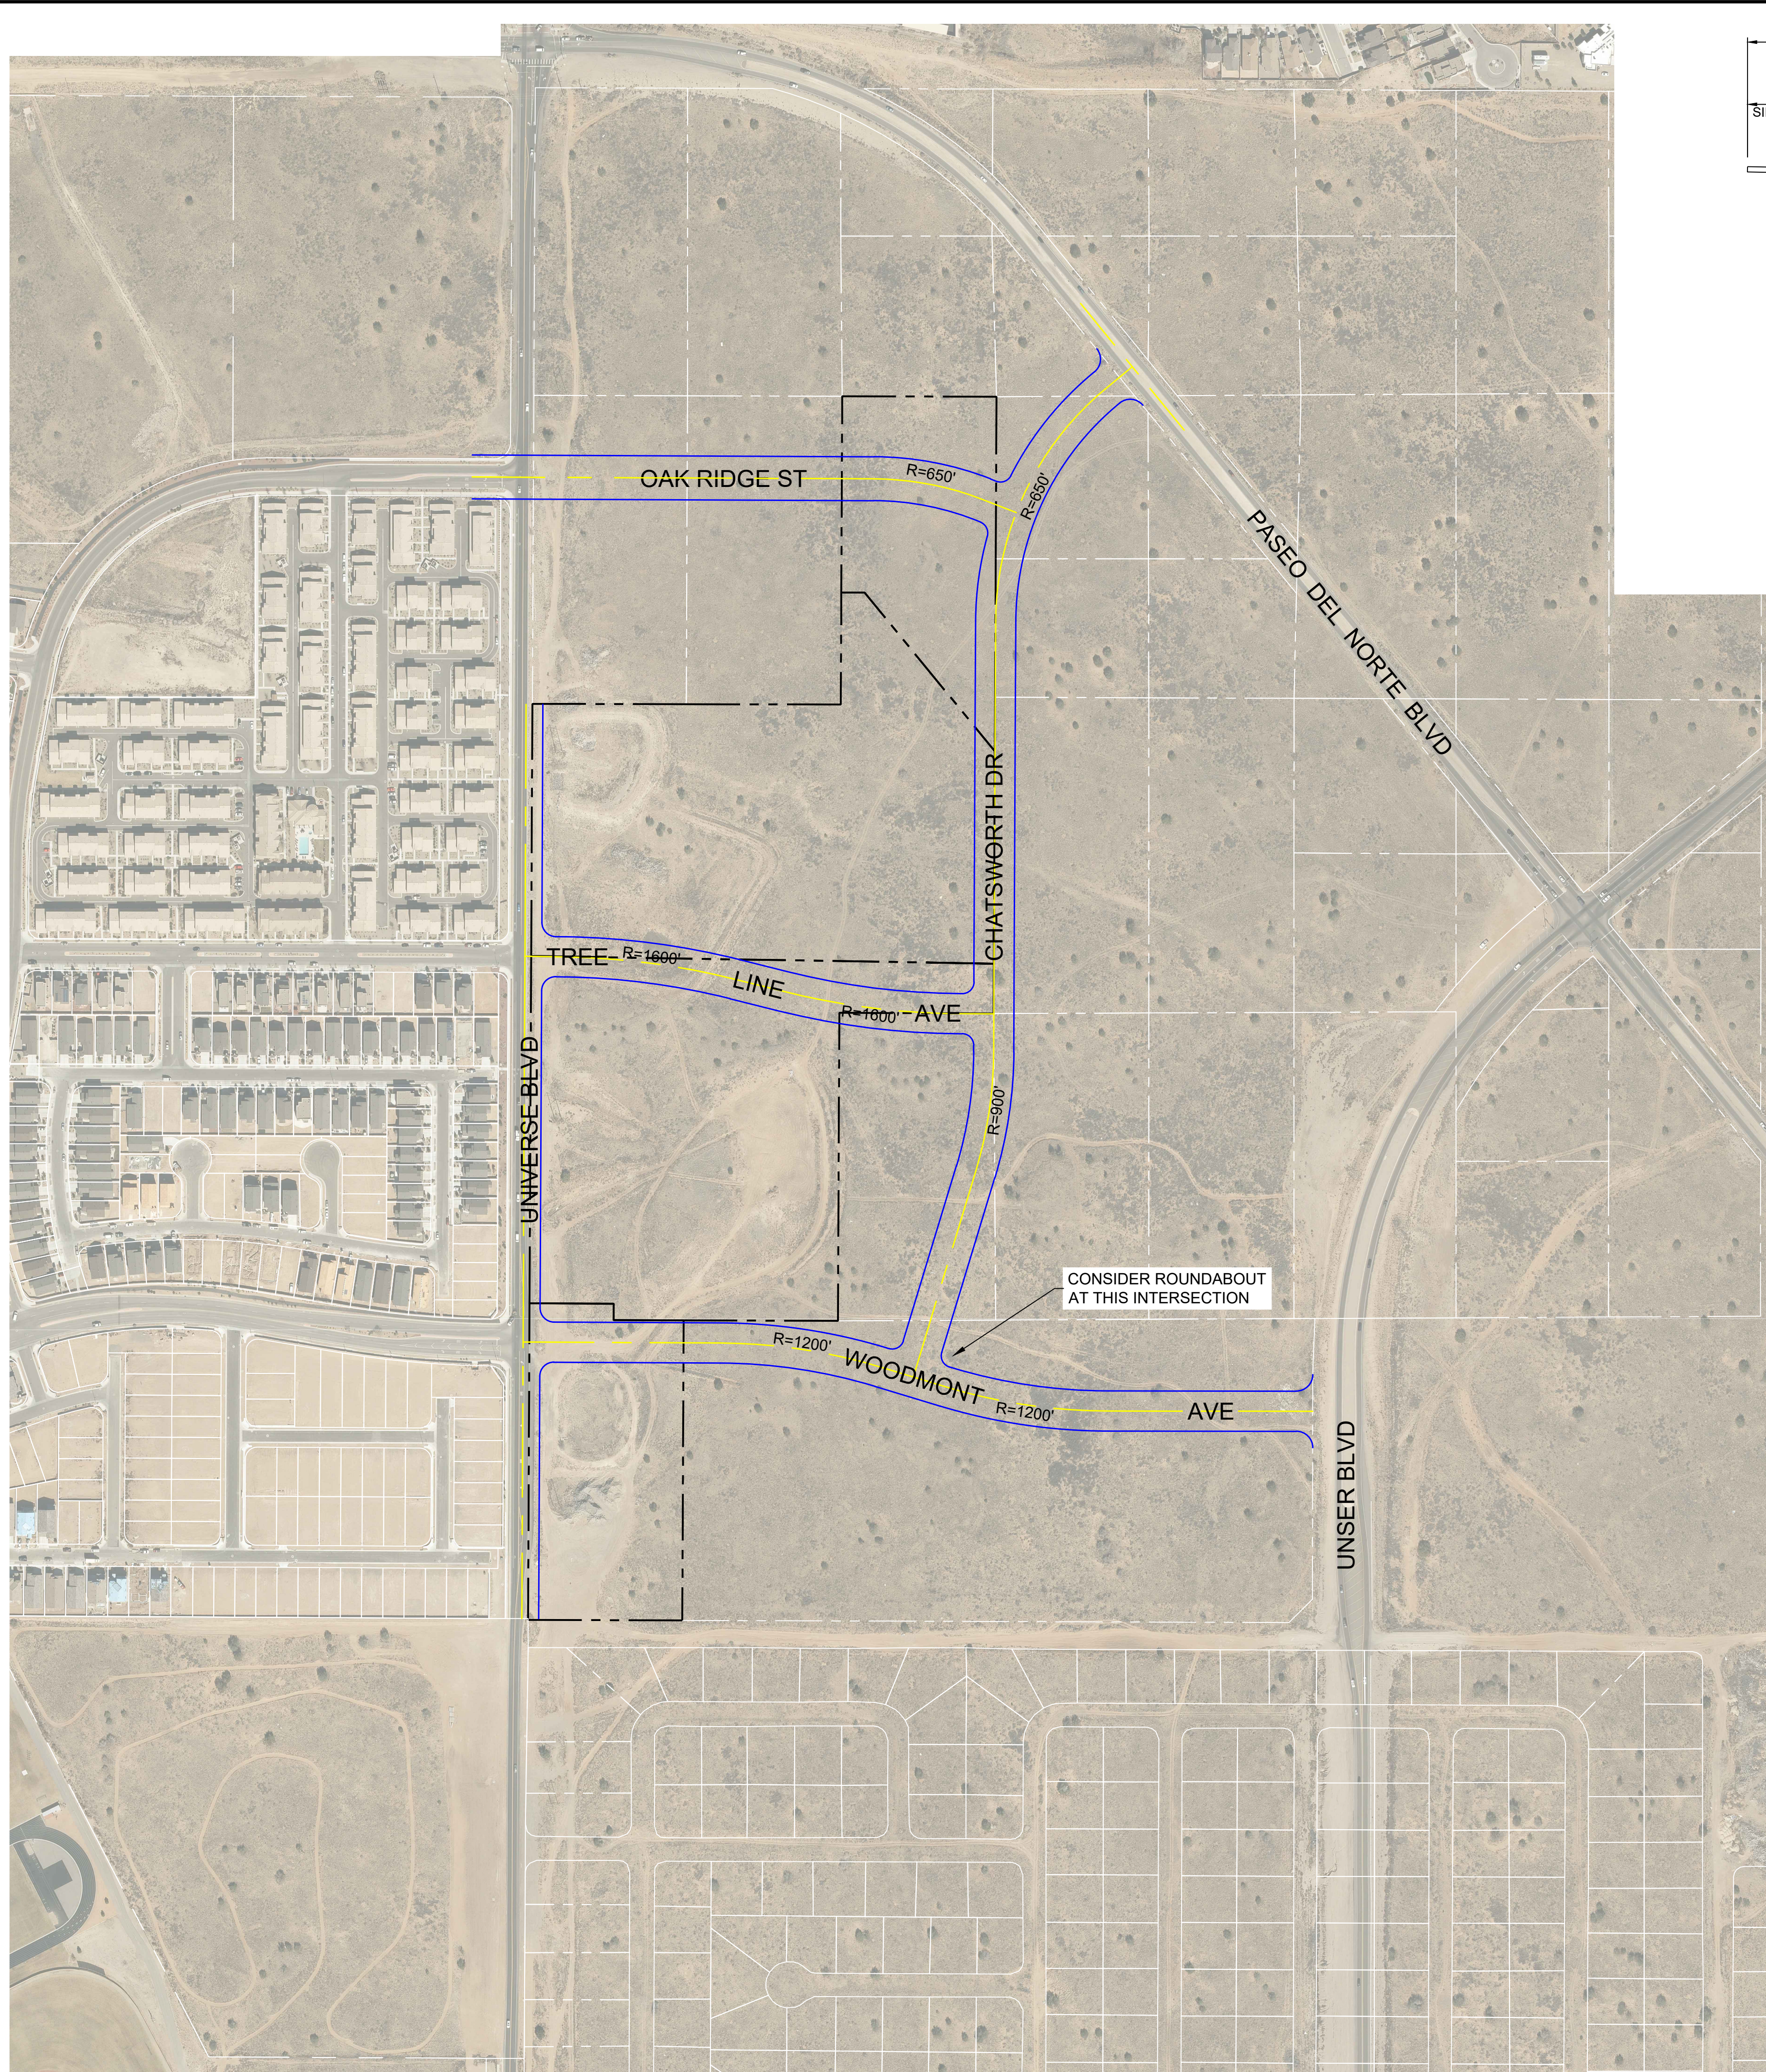

TREE LINE / CHATSWORTH / OAK RIDGE TYPICAL SECTION  
NTS

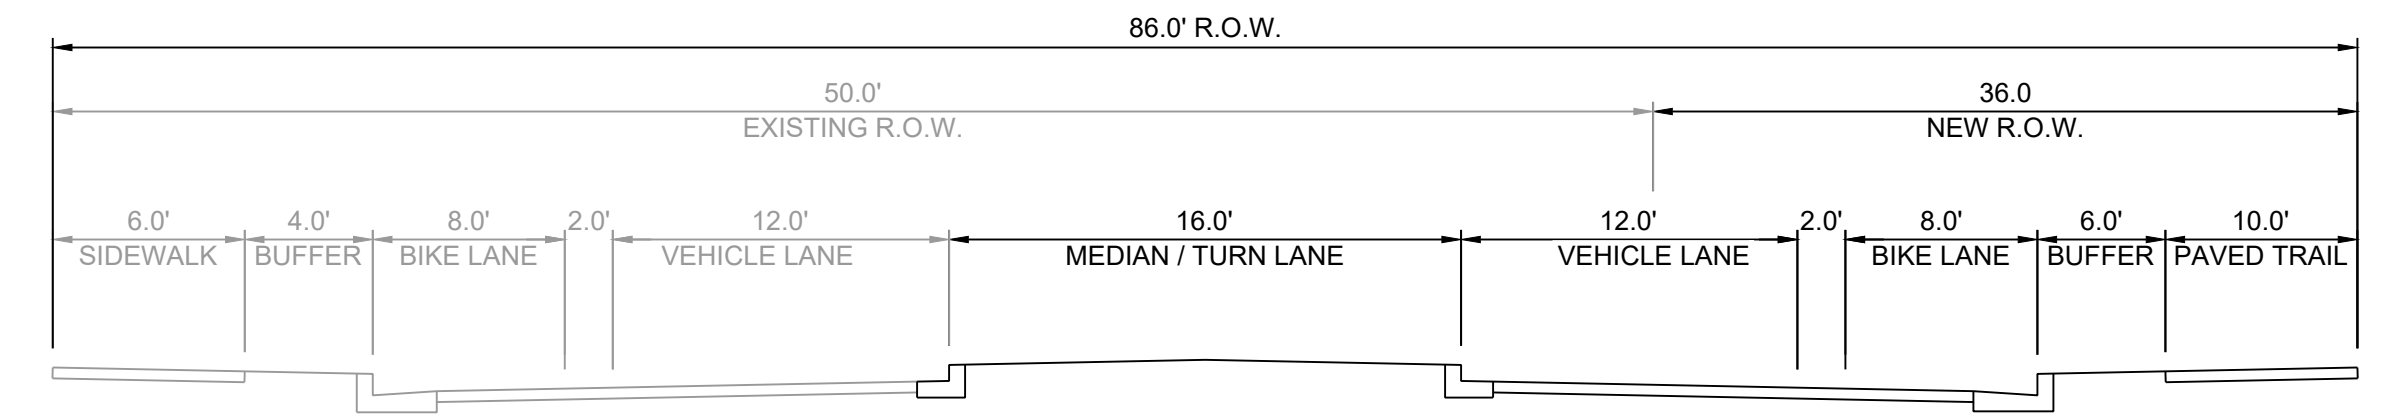

UNIVERSE BOULEVARD TYPICAL SECTION  
NTS

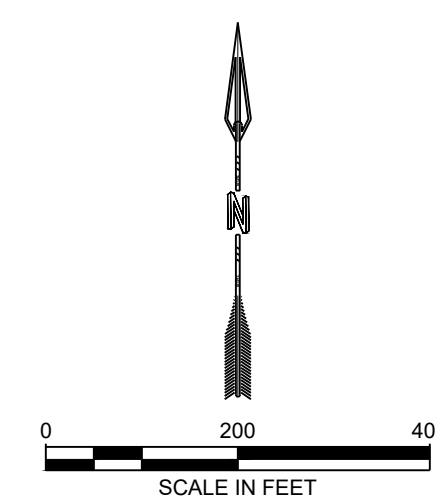

CONCEPTUAL ROADWAY ALIGNMENTS  
JUNE 2020



**RESPEC**

5971 JEFFERSON STREET SUITE 101  
ALBUQUERQUE, NEW MEXICO 87109  
WATER & NATURAL RESOURCES  
(505) 268-2661  
WWW.RESPEC.COM