

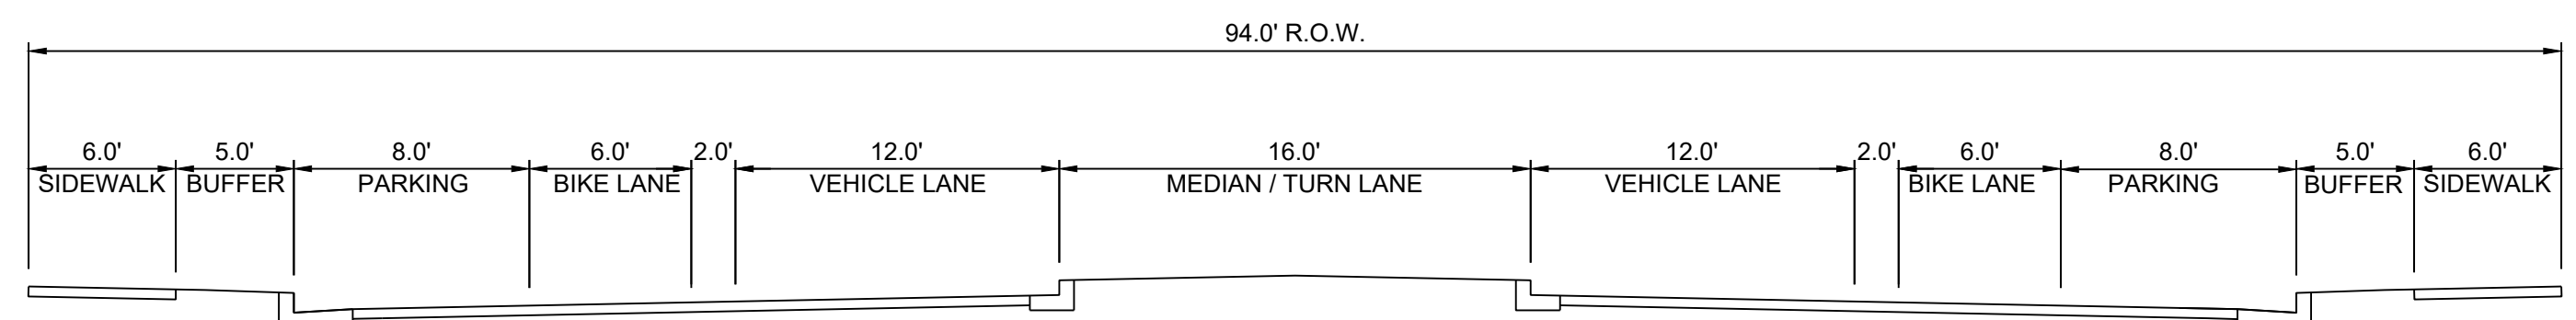



NAME: L:\Active Projects\04022 Sonata Trails Unit 4 Apartments\3_DWG\Exhibits\04022 Ortho Lidar.dwg PLOT DATE: Jul 10, 2020 12:10pm

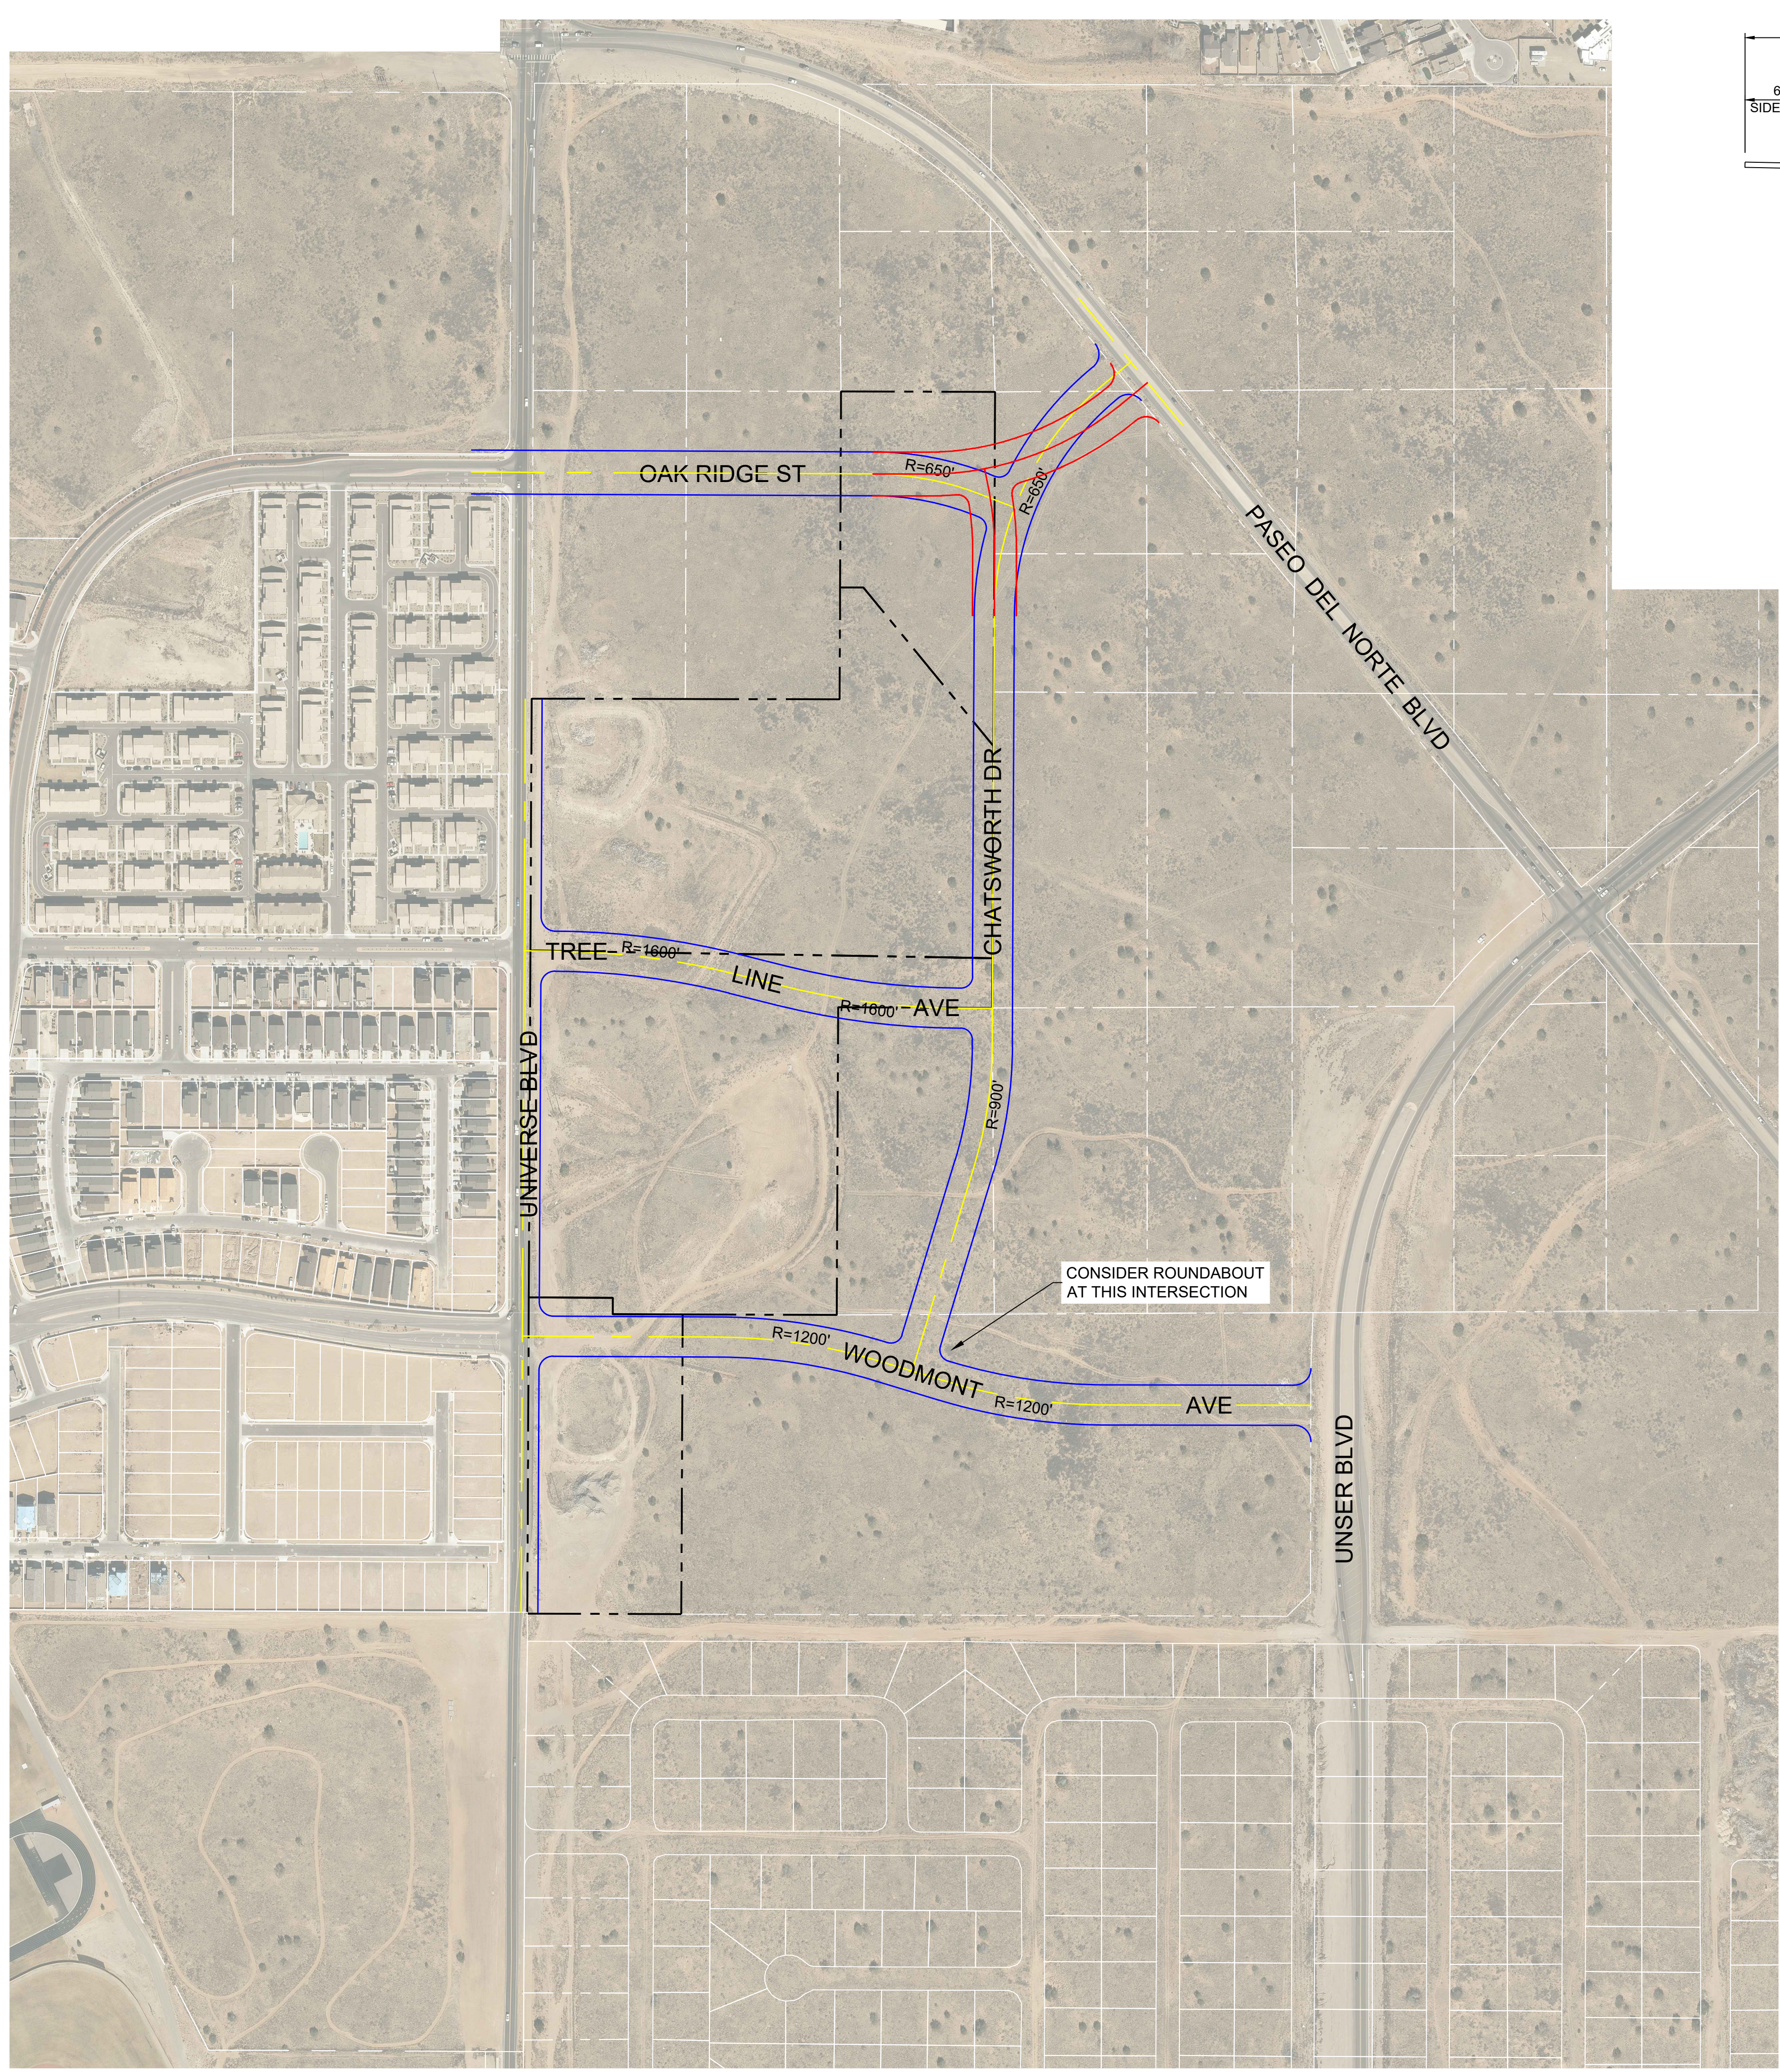

TREE LINE / CHATSWORTH / OAK RIDGE TYPICAL SECTION
NTS

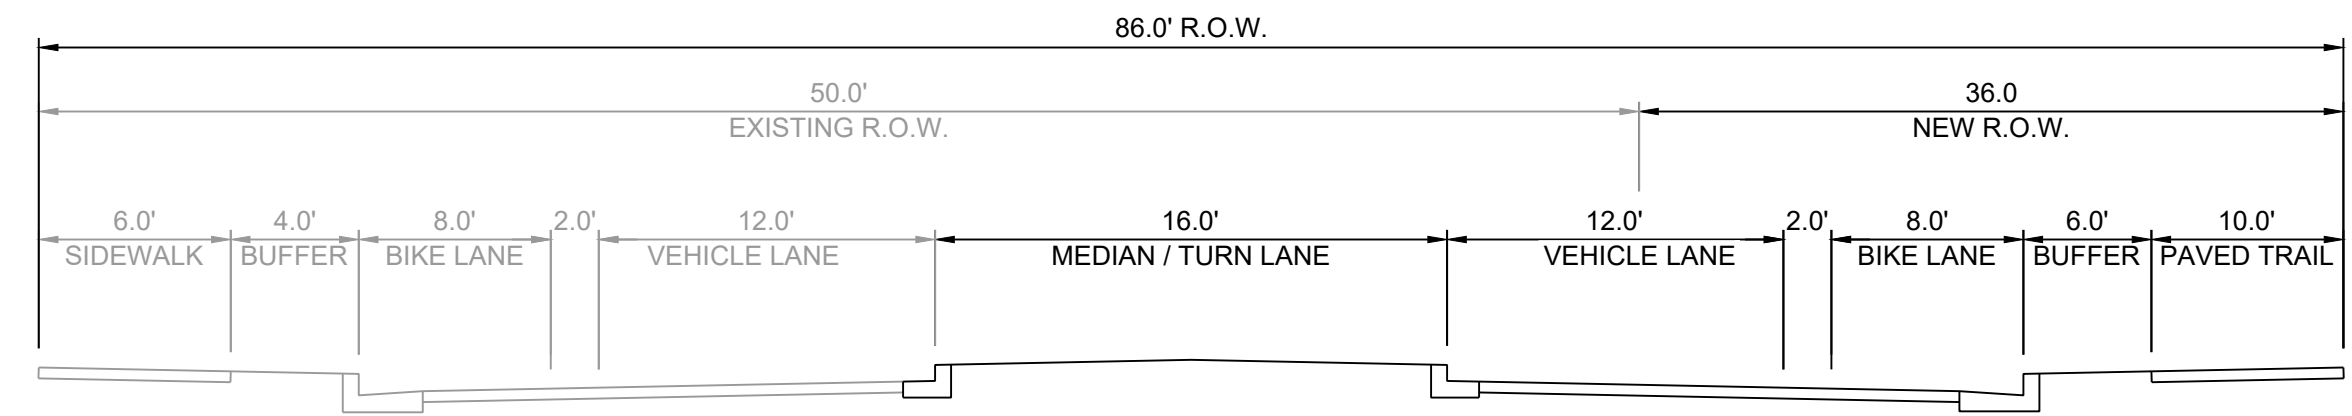

UNIVERSE BOULEVARD TYPICAL SECTION
NTS

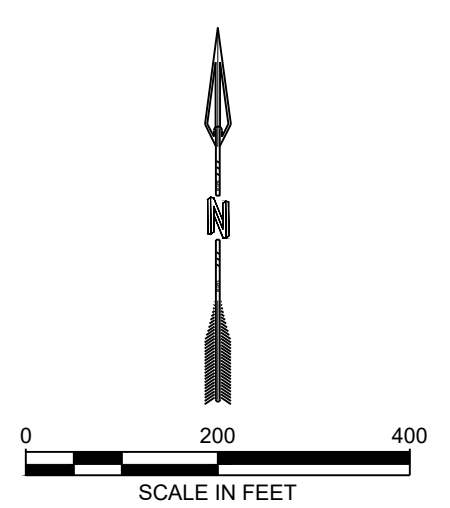

CONCEPTUAL ROADWAY ALIGNMENTS
JULY 2020



RESPEC
5971 JEFFERSON STREET SUITE 101
ALBUQUERQUE, NEW MEXICO 87109
WATER & NATURAL RESOURCES
(505) 268-2661
WWW.RESPEC.COM