



OVERALL PLANTS AND MATERIAL SCHEDULE

TREES	CODE	QTY	BOTANICAL / COMMON NAME	CALIPER	SPACING	AREA	DECIDUOUS OR EVERGREEN
	Gd	2	CHILOPSIS LINEARIS DESERT WILLOW	2" CAL	AS SHOWN ON PLAN	981 SF	DECIDUOUS TREE
	Pg	13	PROSOPIS GLANDULOSA HONEY MESQUITE	2" CAL	25' O.C.	13,738 SF	DECIDUOUS TREE
	Qg	14	QUERCUS GRISEA GRAY OAK	2" CAL	25' O.C.	38,936 SF	DECIDUOUS TREE
	Sm	16	SAMBUCUS MEXICANA MEXICAN ELDER	2" CAL	25' O.C.	38,936 SF	DECIDUOUS TREE
	Up	23	ULMUS PARVIFOLIA LACEBARK ELM	2" CAL	25' O.C.	16,250 SF	DECIDUOUS TREE
	Pe	16	PINUS ELARICA AFGHAN PINE	2" CAL	25' O.C.	15,543 SF	EVERGREEN TREE
	Pn	19	PINUS NIGRA AUSTRIAN PINE	2" CAL	25' O.C.	16,250 SF	EVERGREEN TREE
SHRUBS	CODE	QTY	BOTANICAL / COMMON NAME	CONTAINER	SPACING	AREA	DECIDUOUS OR EVERGREEN
	Ci	49	CERCOCARPUS LEDIFOLIUS CURLLEAF MOUNTAIN MAHOGANY	8" - 10" HT.	72" O.C.	1,328 SF	EVERGREEN SHRUB
	Fp	87	FALLUGIA PARADOXA APACHE PLUME	1 GAL	60" O.C.	1,590 SF	EVERGREEN SHRUB
	Fp2	35	FALLUGIA PARADOXA APACHE PLUME	5 GAL	72" O.C.	989 SF	EVERGREEN SHRUB
	Lf	69	LEUCOPHYLLUM FRUTESCENS TEXAS RANGER	1 GAL	60" O.C.	1,276 SF	SEMI-EVERGREEN SHRUB
	Lf2	35	LEUCOPHYLLUM FRUTESCENS TEXAS RANGER	5 GAL	72" O.C.	989 SF	SEMI-EVERGREEN SHRUB
	Pps	99	PENSTEMON PSEUDOSPECTABILIS DESERT PENSTEMON	1 GAL	24" O.C.	311 SF	SEMI-EVERGREEN SHRUB
	Pp	101	PENSTEMON PINIFOLIUS PINELEAF PENSTEMON	1 GAL	24" O.C.	317 SF	DECIDUOUS SHRUB
	Rw	90	ROSA WOODSII WOODS' ROSE	1 GAL	24" O.C.	283 SF	DECIDUOUS SHRUB
	Cm	81	CHAMAEBATIARIA MILLEFOLIUM FERNBUSH	1 GAL	60" O.C.	1,511 SF	DECIDUOUS SHRUB
	En	35	ERICAMERIA NAUSEOSA CHAMISA	5 GAL	72" O.C.	989 SF	DECIDUOUS SHRUB
	Rt	90	RHUS TRILOBATA THREE-LEAF SUMAC	1 GAL	60" O.C.	1,649 SF	DECIDUOUS SHRUB
	Sw	11	SPOROBOLUS WRIGHTII GIANT SACATON	5 GAL	72" O.C.	311 SF	DECIDUOUS SHRUB
SHRUB AREAS	CODE	QTY	BOTANICAL / COMMON NAME	CONTAINER	SPACING	AREA	DECIDUOUS OR EVERGREEN
	Cs	1,327	CALYLOPHUS SPECIES SUNDRIPS	1 GAL	18" O.C.	1,600 SF	DECIDUOUS
	Ps	208	PENSTEMON PSEUDOSPECTABILIS DESERT BEARDTONGUE	1 GAL	36" O.C.	1,650 SF	EVERGREEN
	Sg	200	SALVIA GREGGII AUTUMN SAGE	1 GAL	36" O.C.	1,750 SF	EVERGREEN
GROUND COVERS	CODE	QTY	BOTANICAL / COMMON NAME	CONTAINER	REMARKS		
	Gr	17,050 SF 4.88%	GRAVEL GRAVEL	NA	4" THICK, BROWN COLOR		
	Gr2	29,820 SF 8.53%	GRAVEL2 GRAVEL2	NA	8" THICK, BROWN COLOR		
	Bd2	160,143 SF 45.83%	NATIVE SEED NATIVE SEED	NA	SEE LANDSCAPE SEED SPEC		
	Om	18,791 SF 5.38%	ORGANIC MULCH ORGANIC MULCH	NA			
	Rr	28,048 SF 8.03%	RIVER ROCK RIVER ROCK	NA	3/4" IRONWOOD PEBBLE		
	STEEL EDGER	2,400 LF					

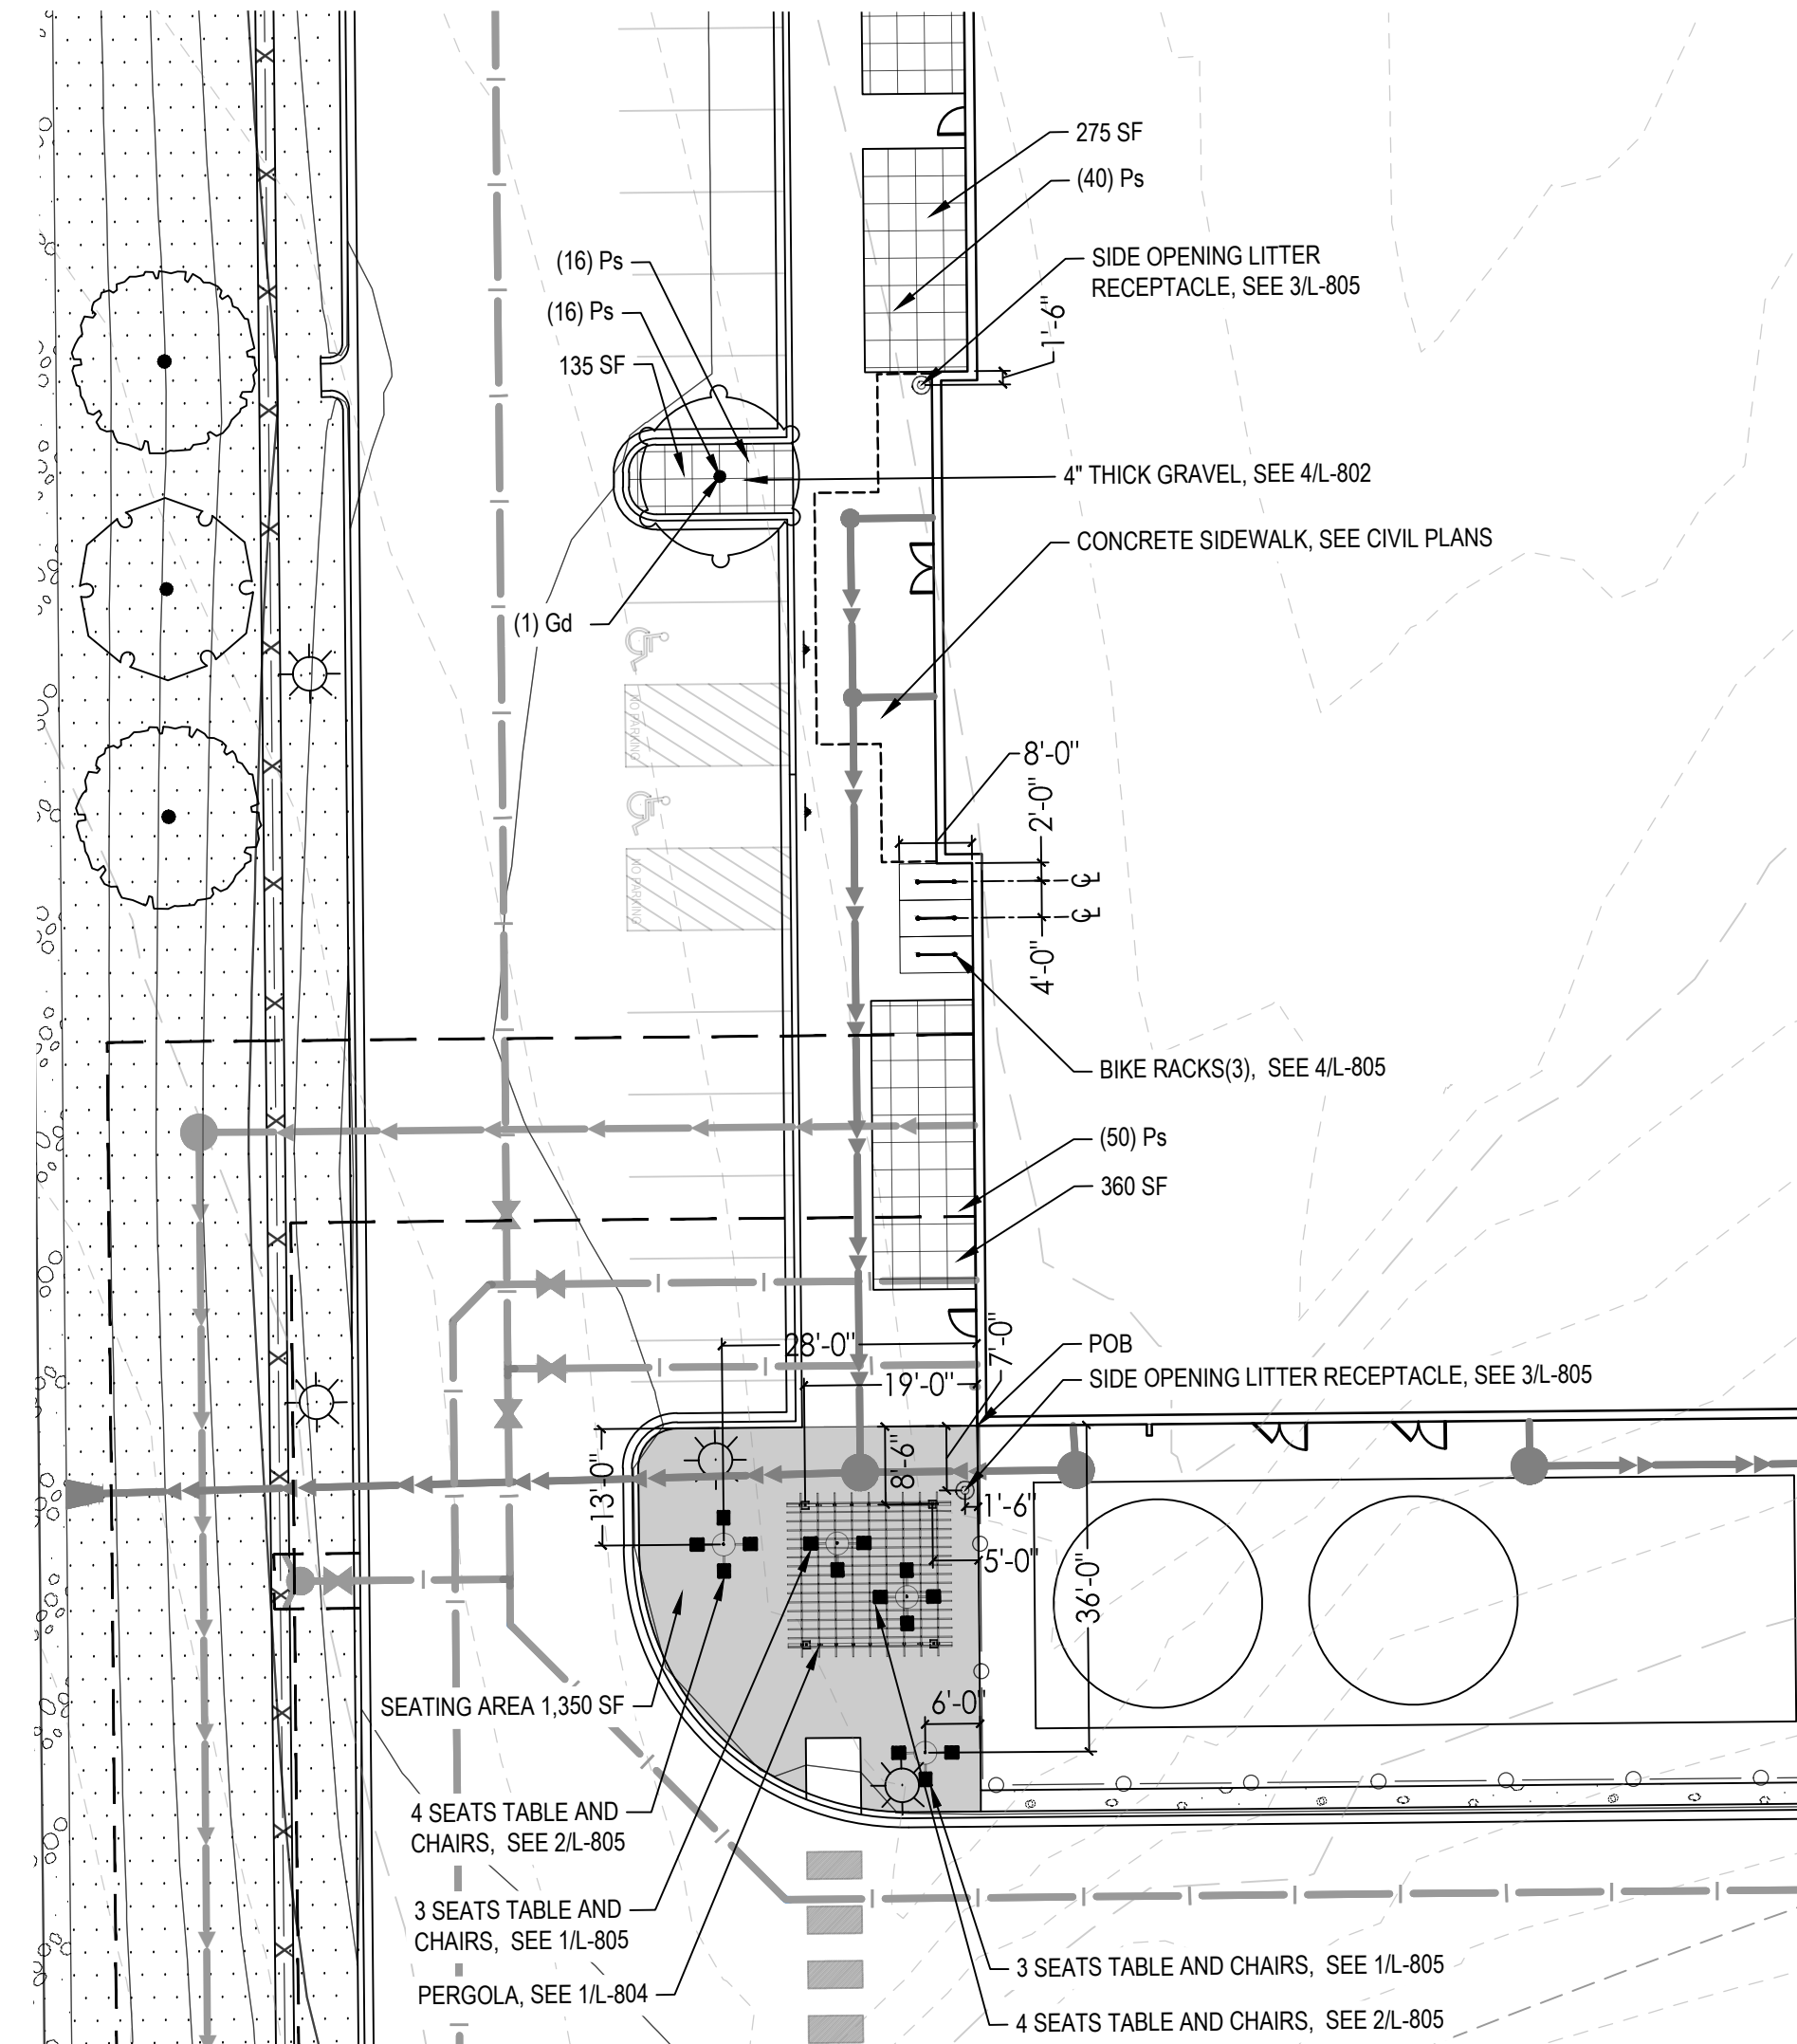

1 PLAN: ENLARGEMENT PLANTING PLAN
1 inch = 20 ft.

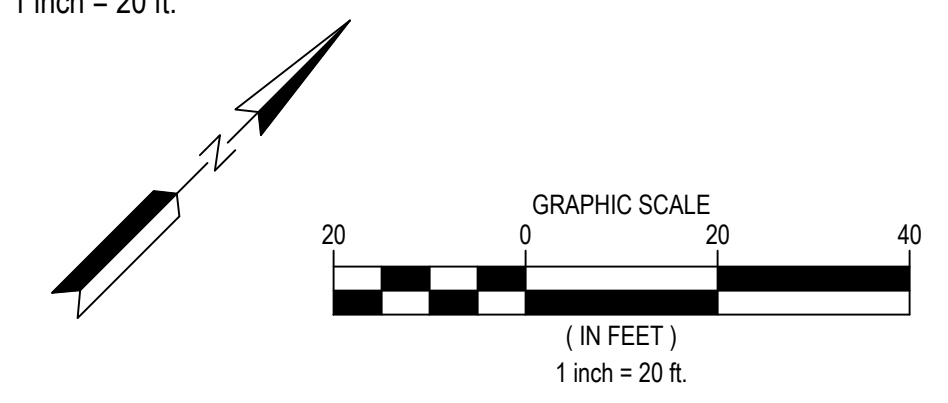

WARNING:
THE CONTRACTOR SHALL BE RESPONSIBLE FOR CALLING FOR LOCATIONS OF ALL EXISTING UTILITIES. THEY SHALL COOPERATE WITH ALL UTILITY COMPANIES IN MAINTAINING THEIR SERVICE AND/OR RELOCATION OF LINES.

THE CONTRACTOR SHALL CONTACT NM11 (811 OR 1-800-321-2537) AT LEAST 2 FULL BUSINESS DAYS IN ADVANCE (EXCLUDING HOLIDAYS AND WEEKENDS) FOR THE LOCATIONS OF ALL UNDERGROUND WIRES, CABLES, CONDUITS, PIPES, MANHOLES, VALVES OR OTHER BURIED STRUCTURES BEFORE DIGGING. THE CONTRACTOR SHALL REPAIR OR REPLACE THE ABOVE WHEN DAMAGED DURING CONSTRUCTION AT NO COST TO THE OWNER.



733 MARQUETTE AVE
SUITE 1000
MINNEAPOLIS, MN 55402
WWW.STANTEC.COM

CLIENT:



**ALBUQUERQUE 10 MW
DATA CENTER**
DAYTONA RD NW
ALBUQUERQUE, NEW MEXICO 87121

PROJECT TITLE

ISSUE NO.:

DATE	DESCRIPTION	ISSUE NO.
01/08/2024	PRE APPLICATION SUBMITTAL	0
03/08/2024	PRB SUBMITTAL	1
03/20/2024	BID SET	2
05/10/2024	DFT RESUBMITTAL	3
06/03/2024	PERMIT SET	4
08/01/2024	SIDEWALK UPDATE PER ABCNWA	5

CERTIFICATION:



PROJECT NO.: 193806697

DWN BY: SY CHKD BY: TH APP'D BY: CY
ISSUE DATE: 08/01/2024

ISSUE NO.: 5

SHEET TITLE:
**ENLARGEMENT
PLANTING PLAN**

SHEET NO.:
L-102