
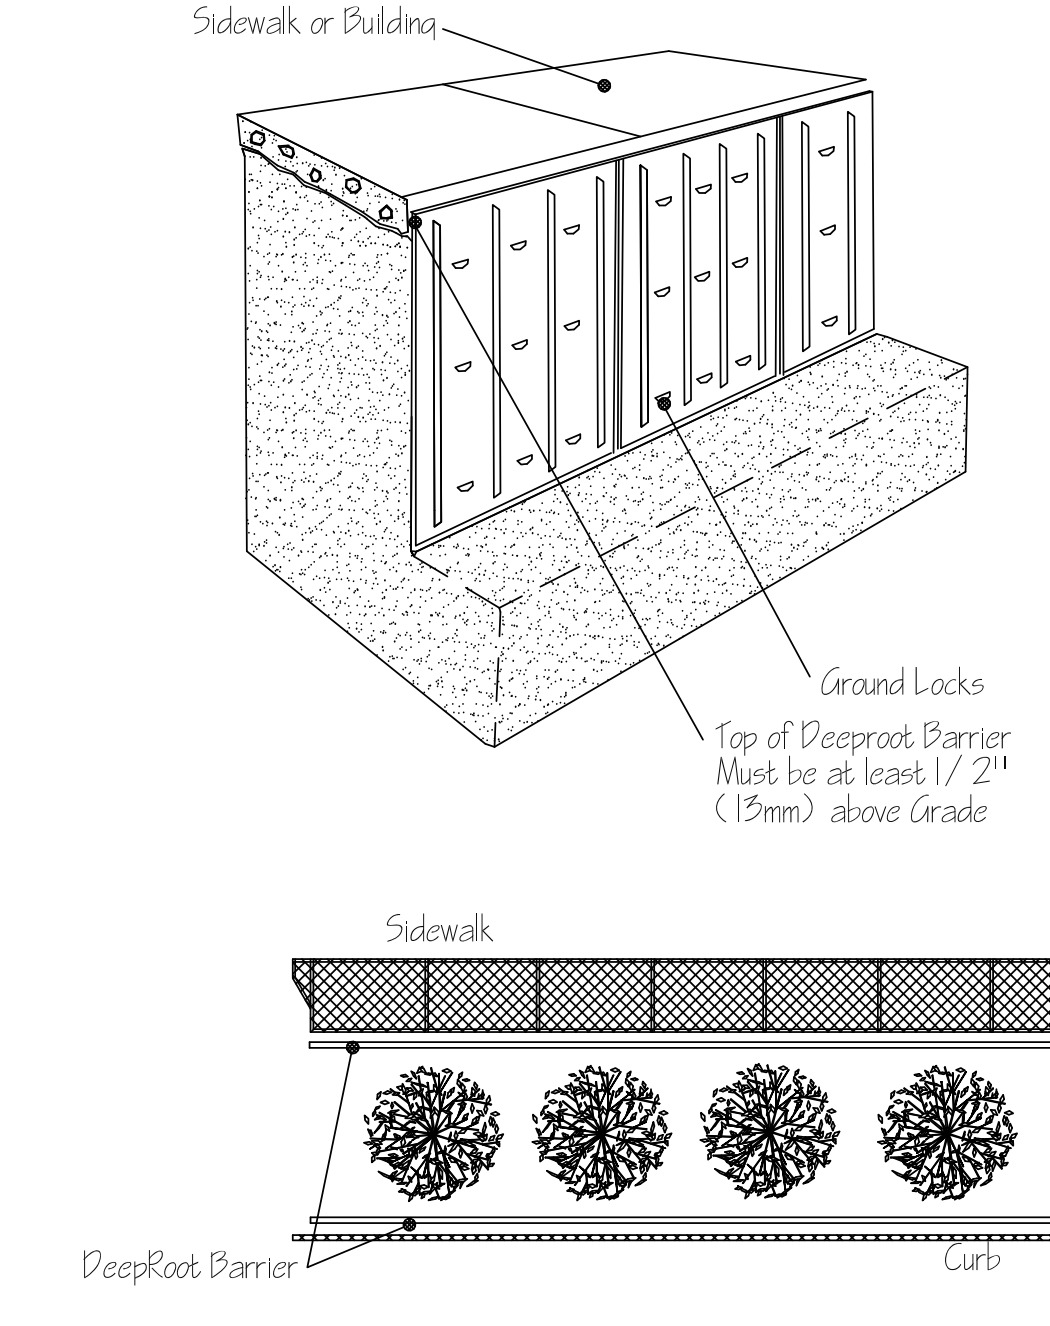
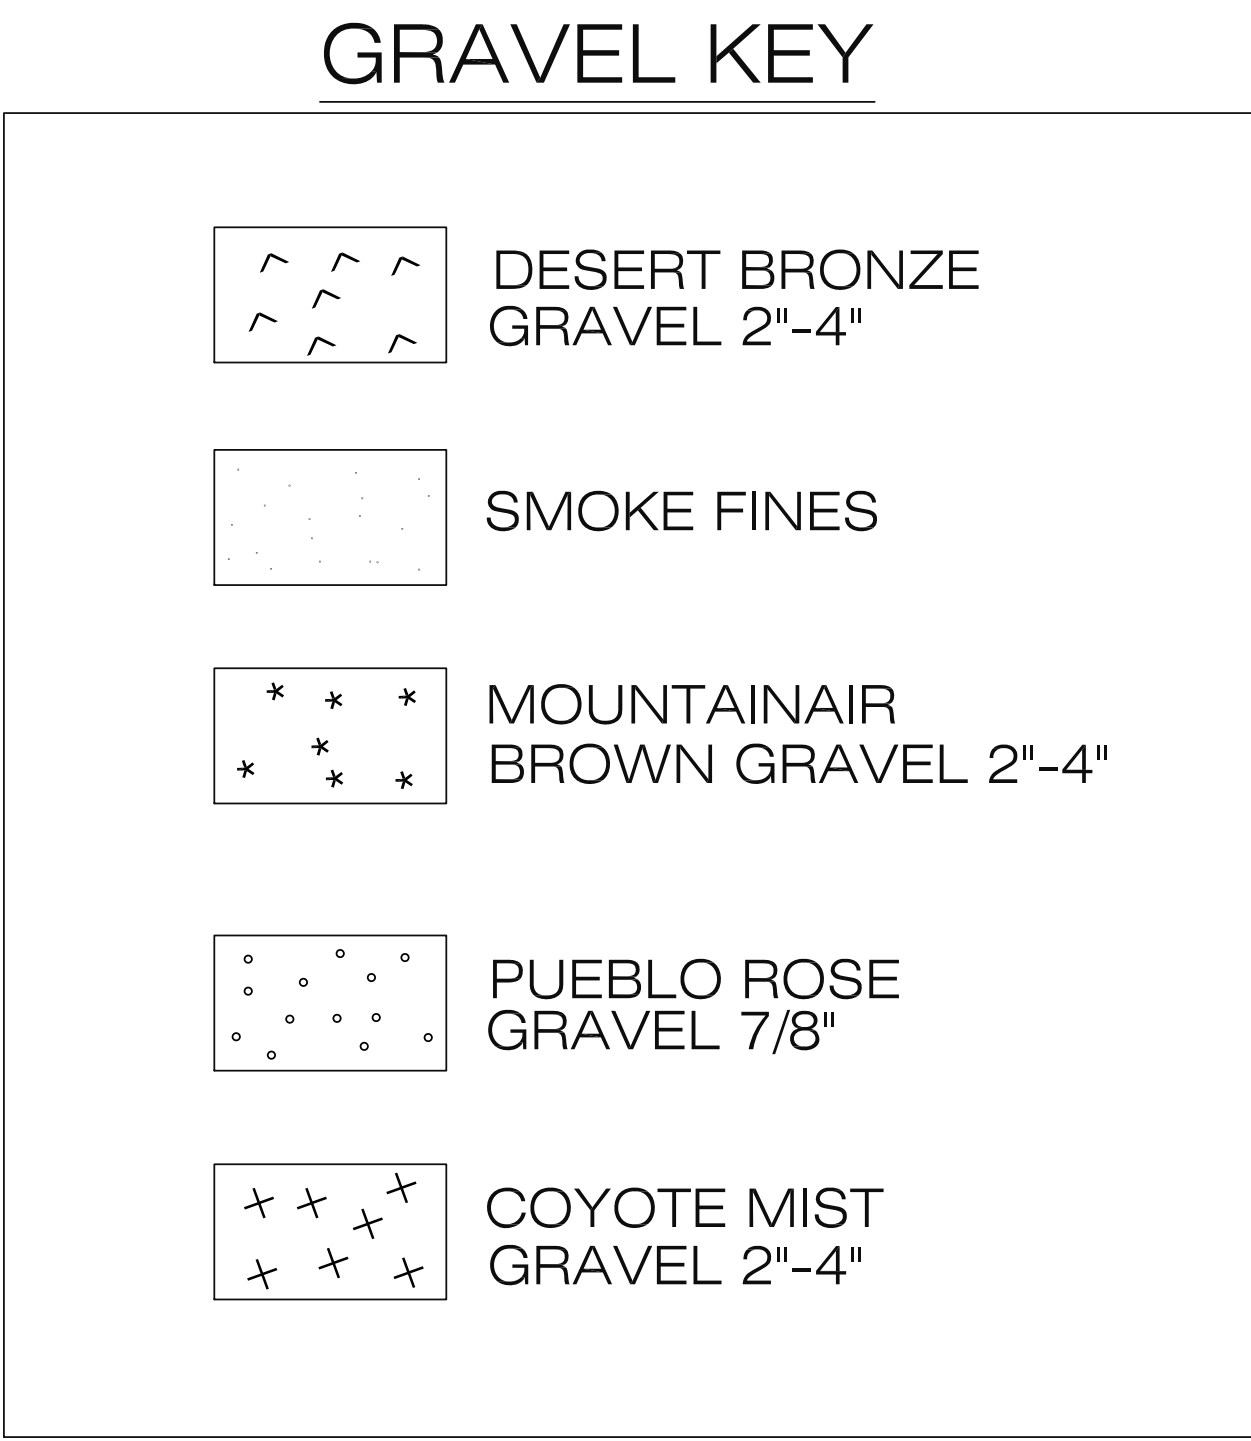


PLANT MATERIAL LIST

KEY	QUANTITY	ORNAMENTAL TREES DESCRIPTION	SIZE	
DW	2	CHILOPSIS LINEARIS 'BUBBA'	30 GAL., 8" HT., 3' SPREAD	25
RB	4	DESERT WILLOW	30 GAL., 8" HT., 3' SPREAD	12
VAC	1	CERCIS CANADENSIS 'OKLAHOMA' REDBUD	30 GAL., 8" HT., 3' SPREAD	20
		VITEX AGNUS-CASTUS 'SHOAL CREEK'	30 GAL., 8" HT., 3' SPREAD	
		SHOAL CREEK VITEX		
KEY	QUANTITY	SHRUBS DESCRIPTION	SIZE	
DS	6	DASYLIRION TEXANUM	5 GAL., MIN. 15" HT.	4
BM	1	GREEN DESERT SPOON	5 GAL., MIN. 15" HT.	9
GC	22	CARYOPTERIS X CLANDONENSIS 'DARK KNIGHT' BLUE MIST	5 GAL., MIN. 15" HT.	9
NRS	4	COTONEASTER BLUXIFOLIUS	5 GAL., MIN. 15" HT.	10
TS	15	GRAY COTONEASTER	30 GAL., 5" HT., 3' SPREAD	4
RY	6	ILEX X 'NELLIE R. STEVENS'	5 GAL., MIN. 15" HT.	3
SC	33	NELLIE R. STEVENS HOLLY	3 GAL., MIN. 10" HT.	3
SG	11	LEUCOPHYLLUM LANGMANIAE	5 GAL., MIN. 15" HT.	3
YBP	3	TEXAS SAGE 'LYNN'S LEGACY'	5 GAL., MIN. 15" HT.	3
WT	2	HESPERALOE PARVIFOLIA	10 GAL., MIN. 36" HT.	4
YF	8	RED YUCCA	5 GAL., MIN. 8" HT.	2
		SCUTELLARIA SUFFRUTESCENS		
		PINK SKULLCAP		
		SALVIA X 'ULTRA VIOLET'		
		ULTRA VIOLET SAGE		
		CAESALPINIA GILLIESII		
		YELLOW BIRD OF PARADISE		
		AGAVE OVATIFOLIA		
		WHALE'S TONGUE		
		YUCCA FILAMENTOSA 'COLOR GUARD'		
		COLOR GUARD YUCCA		
KEY	QUANTITY	GROUND COVER DESCRIPTION	SIZE	
SV	120	VERBENA RIGIDA	1 GAL., FULL PLANT	2
PG	30	SANDPAPER VERBENA	30" O.C.	2
		TEUCRIUM CHAMAEDRY'S 'PROSTRATUM'	1 GAL., FULL PLANT	36" O.C.
		PROSTRATE GERMANDER		2
KEY	QUANTITY	ORNAMENTAL GRASSES DESCRIPTION	SIZE	
ABM	8	MUHLENBERGIA CAPILLARIS 'REGAL MIST'	3 GAL., FULL PLANT	3
FRG	12	AUTUMN BLUSH MUHLY	3 GAL., FULL PLANT	2
MHG	11	CALAMAGROSTIS ARUNDINACEA 'KARL FOESTER'	3 GAL., FULL PLANT	5
MFG	29	FEATHER REED GRASS	1 GAL., FULL PLANT	2
		MISCANTHUS SINENSIS 'ADAGIO'		
		ADAGIO GRASS		
		NASSELLA TENUISSIMA		
		MEXICAN FEATHER GRASS		

01 LANDSCAPE PLAN

SCALE: 1" = 10'-0"

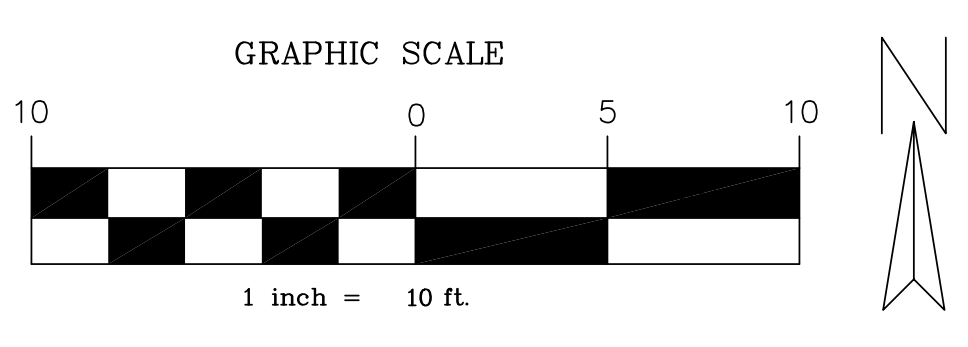

A ROOT BARRIER DETAIL
SCALE: NTS

SHEET NOTES:

LANDSCAPE CONTRACTOR TO PROVIDE A COST FOR TREE PRUNING FOR EXISTING TREES TO REMAIN AS AN ALTERNATE TO THE BID.

REMOVE ALL EXISTING PLANTS AROUND MONUMENT SIGN.

THE DRAWINGS AND SPECIFICATIONS ARE COMPLIMENTARY. ANYTHING CALLED FOR ON ONE AND NOT THE OTHER IS AS BINDING AS IF SHOWN AND CALLED FOR ON BOTH. THE PLANT SCHEDULE IS AN AID TO BIDDERS ONLY.