


PROJECT NUMBER: 296152029 INSTALLATION OF ELECTRIC VEHICLE CHARGING INFRASTRUCTURE

WALMART SUPERCENTER #1397.1008 10224 COORS BYPASS NW - EV ALBUQUERQUE, NM 87114

EV30 CONCEPTUAL

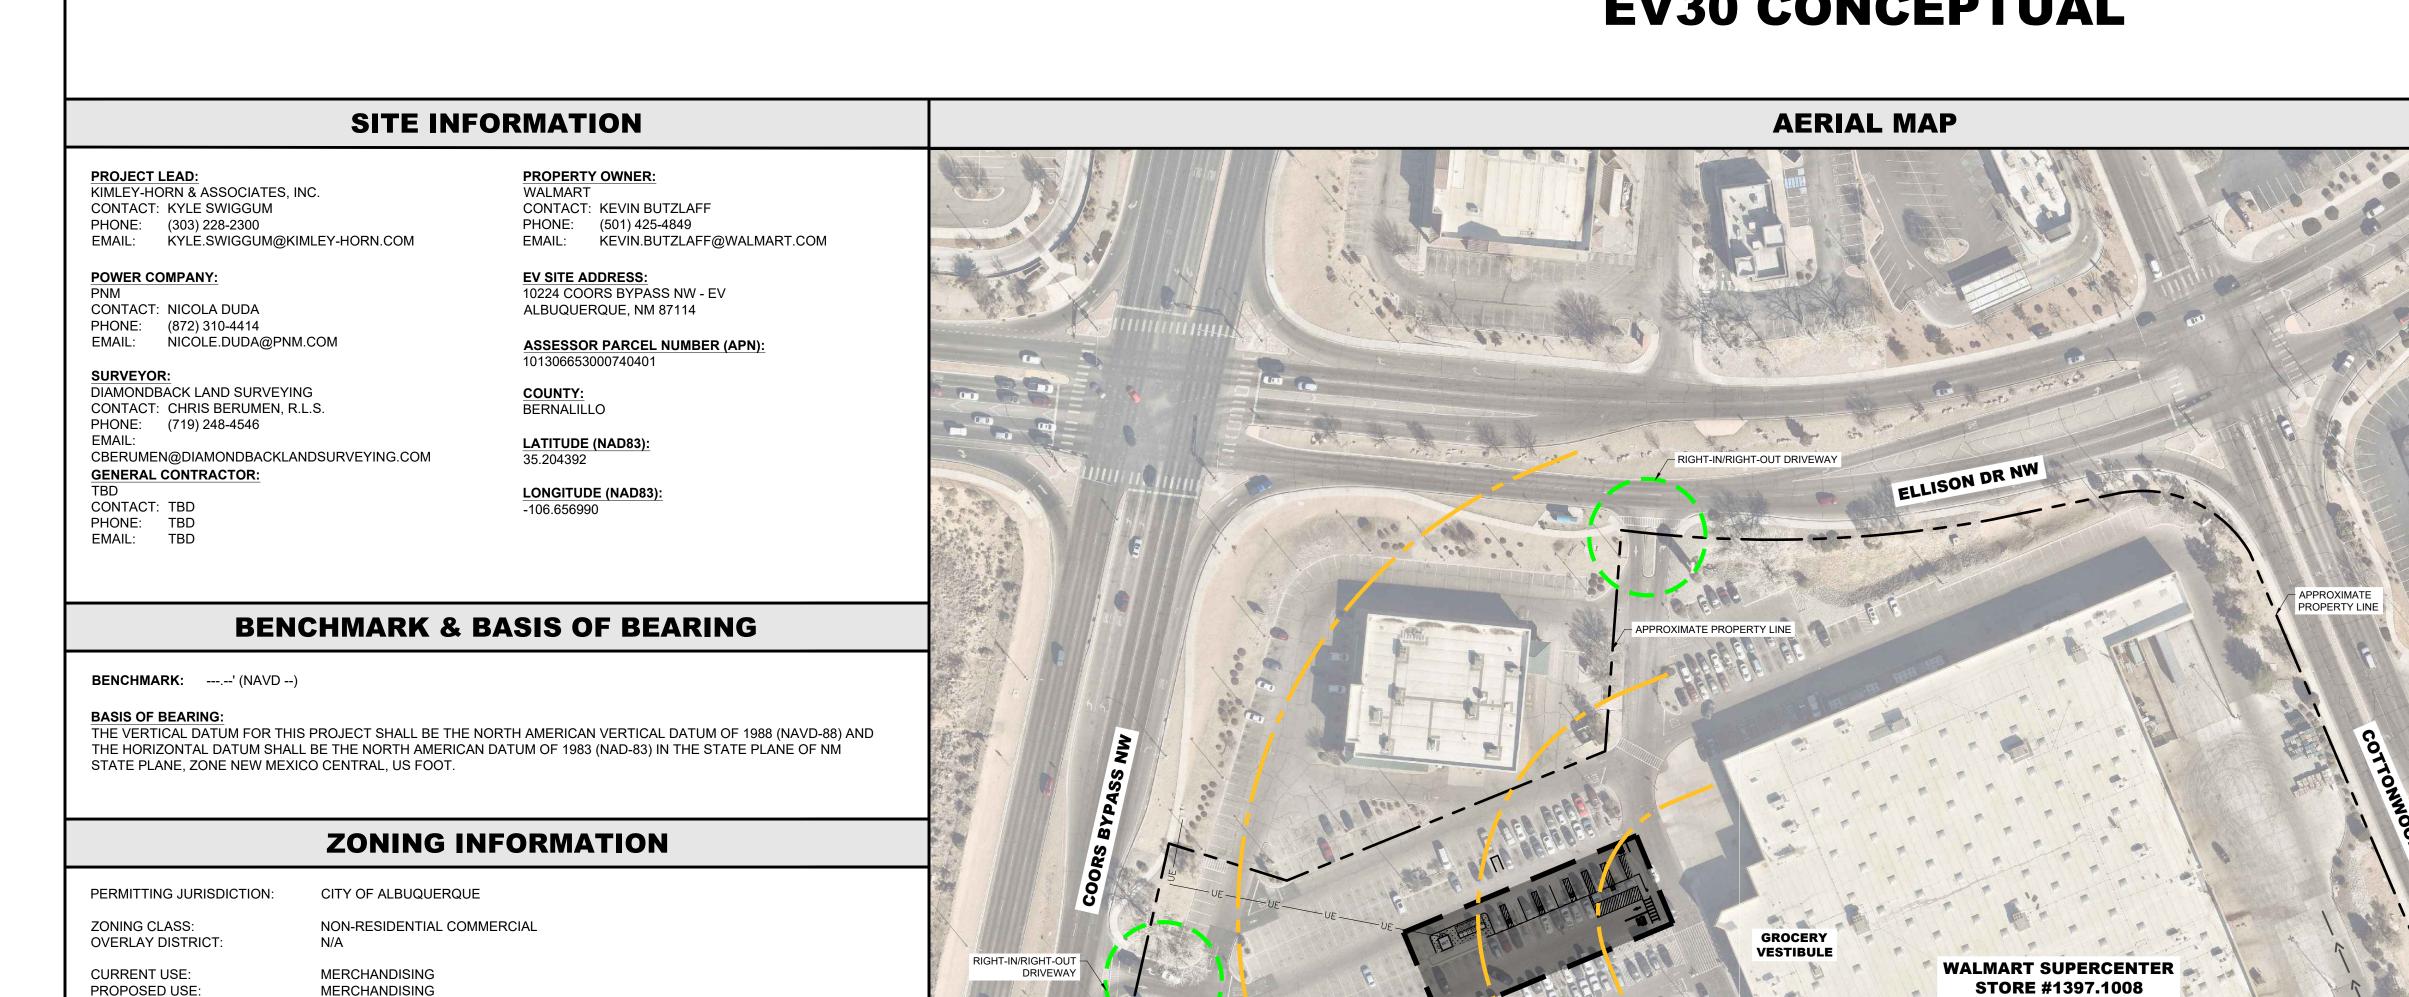

THESE DRAWINGS WERE PRODUCED WITHOUT THE BENEFIT OF A CURRENT GEOTECHNICAL REPORT, CONTRACTOR SHAL VERIFY ALL EXISTING SITE CONDITIONS TO BE IN CONFORMANCE WITH THE CURRENT GEOTECHNICAL REPORT AND NOTIFY ENGINEER AND PROJECT TEAM OF ANY DISCREPANCIES PRIOR TO THE SCHEDULING OF ANY SITE DISTURBANCE ACTIVITIES.

GEOTECHNICAL NOTE

FLOOD HAZARD AREA NOTE

THE PROPERTY SHOWN HEREON IS LOCATED IN ZONE X, AN AREA DETERMINED TO BE 0.2% ANNUAL CHANCE FLOOD; ZONE A, & ZONE AE, AN AREA DETERMINED TO BE 1% ANNUAL CHANCE FLOOD, AS GRAPHICALLY SHOWN ON FIRM MAP COMMUNITY PANEL NUMBER 3500160108G, EFFECTIVE DATE 9/26/2008.

APPLICABLE CODES

- ALL WORK SHALL COMPLY WITH THE FOLLOWING APPLICABLE CODES:
- 2021 NEW MEXICO COMMERCIAL BUILDING CODE
- 2021 NEW MEXICO COMMERCIAL ENERGY CONSERVATION CODE 2021 NEW MEXICO MECHANICAL CODE
- 2021 NEW MEXICO PLUMBING CODE


IN THE EVENT OF CONFLICT, THE MOST RESTRICTIVE CODE SHALL PREVAIL

CONTRACTOR NOTE

- CONTRACTOR SHALL COMPLETE INSTALL PER THE SIGNED AND THE SEALED SET OF DRAWINGS, ANY NECESSARY DEVIATIONS FROM THE DRAWINGS MUST BE SUBMITTED THROUGH AN RFI REQUEST PROCESS WITH ENGINEERING FOR AN APPROVAL PRIOR TO CONTRACTOR PROCEEDING WITH A DEVIATION OF THE SIGNED AND
- CONTRACTOR SHALL VERIFY ALL PLANS, EXISTING DIMENSIONS AND CONDITIONS ON THE JOB SITE THEN IMMEDIATELY NOTIFY THE ENGINEER IN WRITING OF ANY DISCREPANCIES BEFORE PROCEEDING WITH THE WORK.



CAUTION!! CONTRACTOR IS TO VERIFY PRESENCE $\tilde{\ \ }$ and exact location of all utilities $^<$ PRIOR TO CONSTRUCTION.

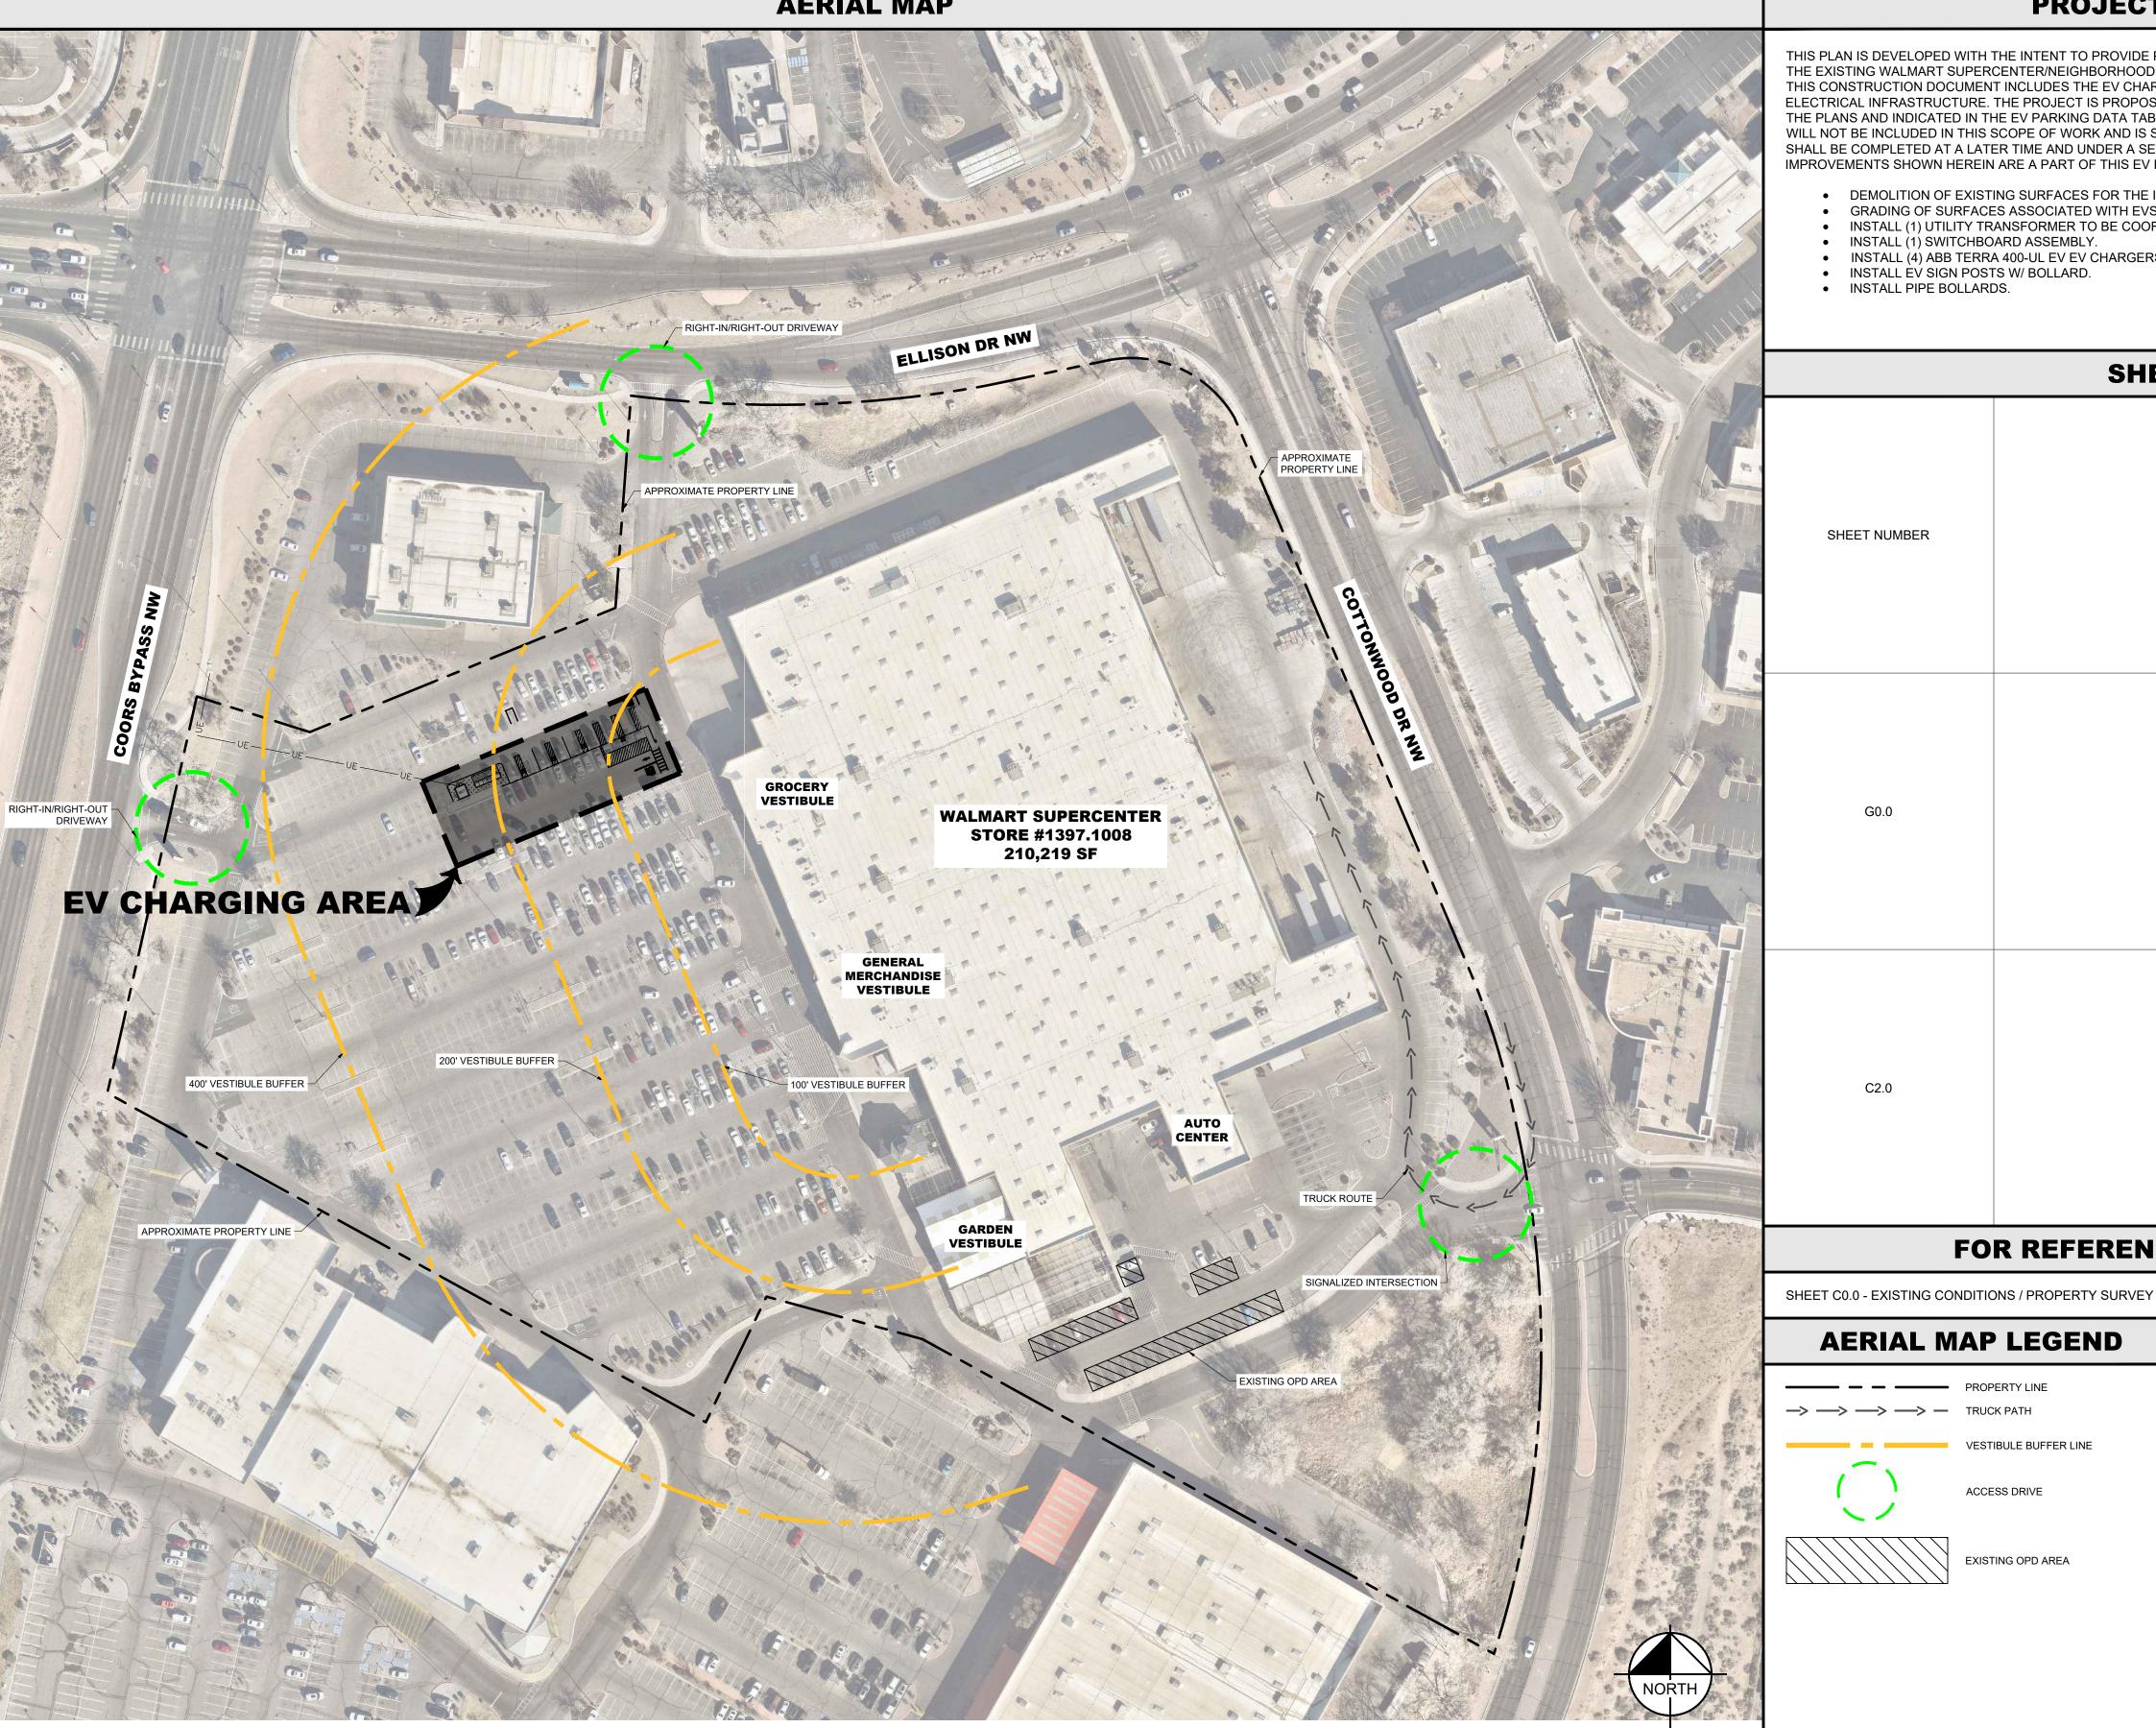

PROJECT DESCRIPTION

- INSTALL (1) UTILITY TRANSFORMER TO BE COORDINATED WITH PNM.
- INSTALL (1) SWITCHBOARD ASSEMBLY.
- INSTALL (4) ABB TERRA 400-UL EV EV CHARGERS EV CHARGERS.
- INSTALL EV SIGN POSTS W/ BOLLARD. • INSTALL PIPE BOLLARDS.

SHEET INDEX SHEET TITLE

COVER SHEET

SITE IMPROVEMENT MAP

AND REQUIRED SEAL OF AOR / EOR ARE NOT FOR CONSTRUCTION

CONSULTANTS

DRAFT **EV30**

CONSTRUCTION

CONCEPTUAL

FOR REFERENCE ONLY DRAWINGS

AERIAL IMAGE REFERENCE AERIAL MAP LEGEND PROPERTY LINE AERIAL IMAGERY PROVIDED BY:

NEARMAP US, INC. ©2025 NEARMAP, HERE. VESTIBULE BUFFER LINE ACCESS DRIVE

EXISTING OPD AREA

NOT TO SCALE

ENGINEER(S) OF RECORD

CIVIL ENGINEER: KIMLEY-HORN & ASSOCIATES, INC.

CONTACT: JOSE CORREA, P.E. PHONE: (972) 770-1322 EMAIL: JOSE.CORREA@KIMLEY-HORN.COM **ELECTRICAL ENGINEER:**

EMAIL: ZACH.BAIR@KIMLEY-HORN.COM

KIMLEY-HORN & ASSOCIATES, INC. CONTACT: ZACH BAIR, P.E. PHONE: (303) 226-6808

G0.0


This document, together with the concepts and designs presented herein, as an instrument of service, is intended only for the specific purpose and client for which it was prepared. Reuse of and improper reliance on this document without written authorization by Kimley-Horn and Associates, Inc. shall be without liability to Kimley-Horn and Associates, Inc. This PDF was plotted by ---- on Tuesday, June 17, 2025 3:08:33 PM at the file path: K:\DEN_Civil\Walmart EV\Public Charging Program\New Mexico\WM1397 _EV_ALBUQUERQUE\CAD\PlanSheets

SHEET SIZE: 30"x42"

COVER SHEET

5 0 - 0 w 4 v 0 v 8 0 ;

DRAWN BY:

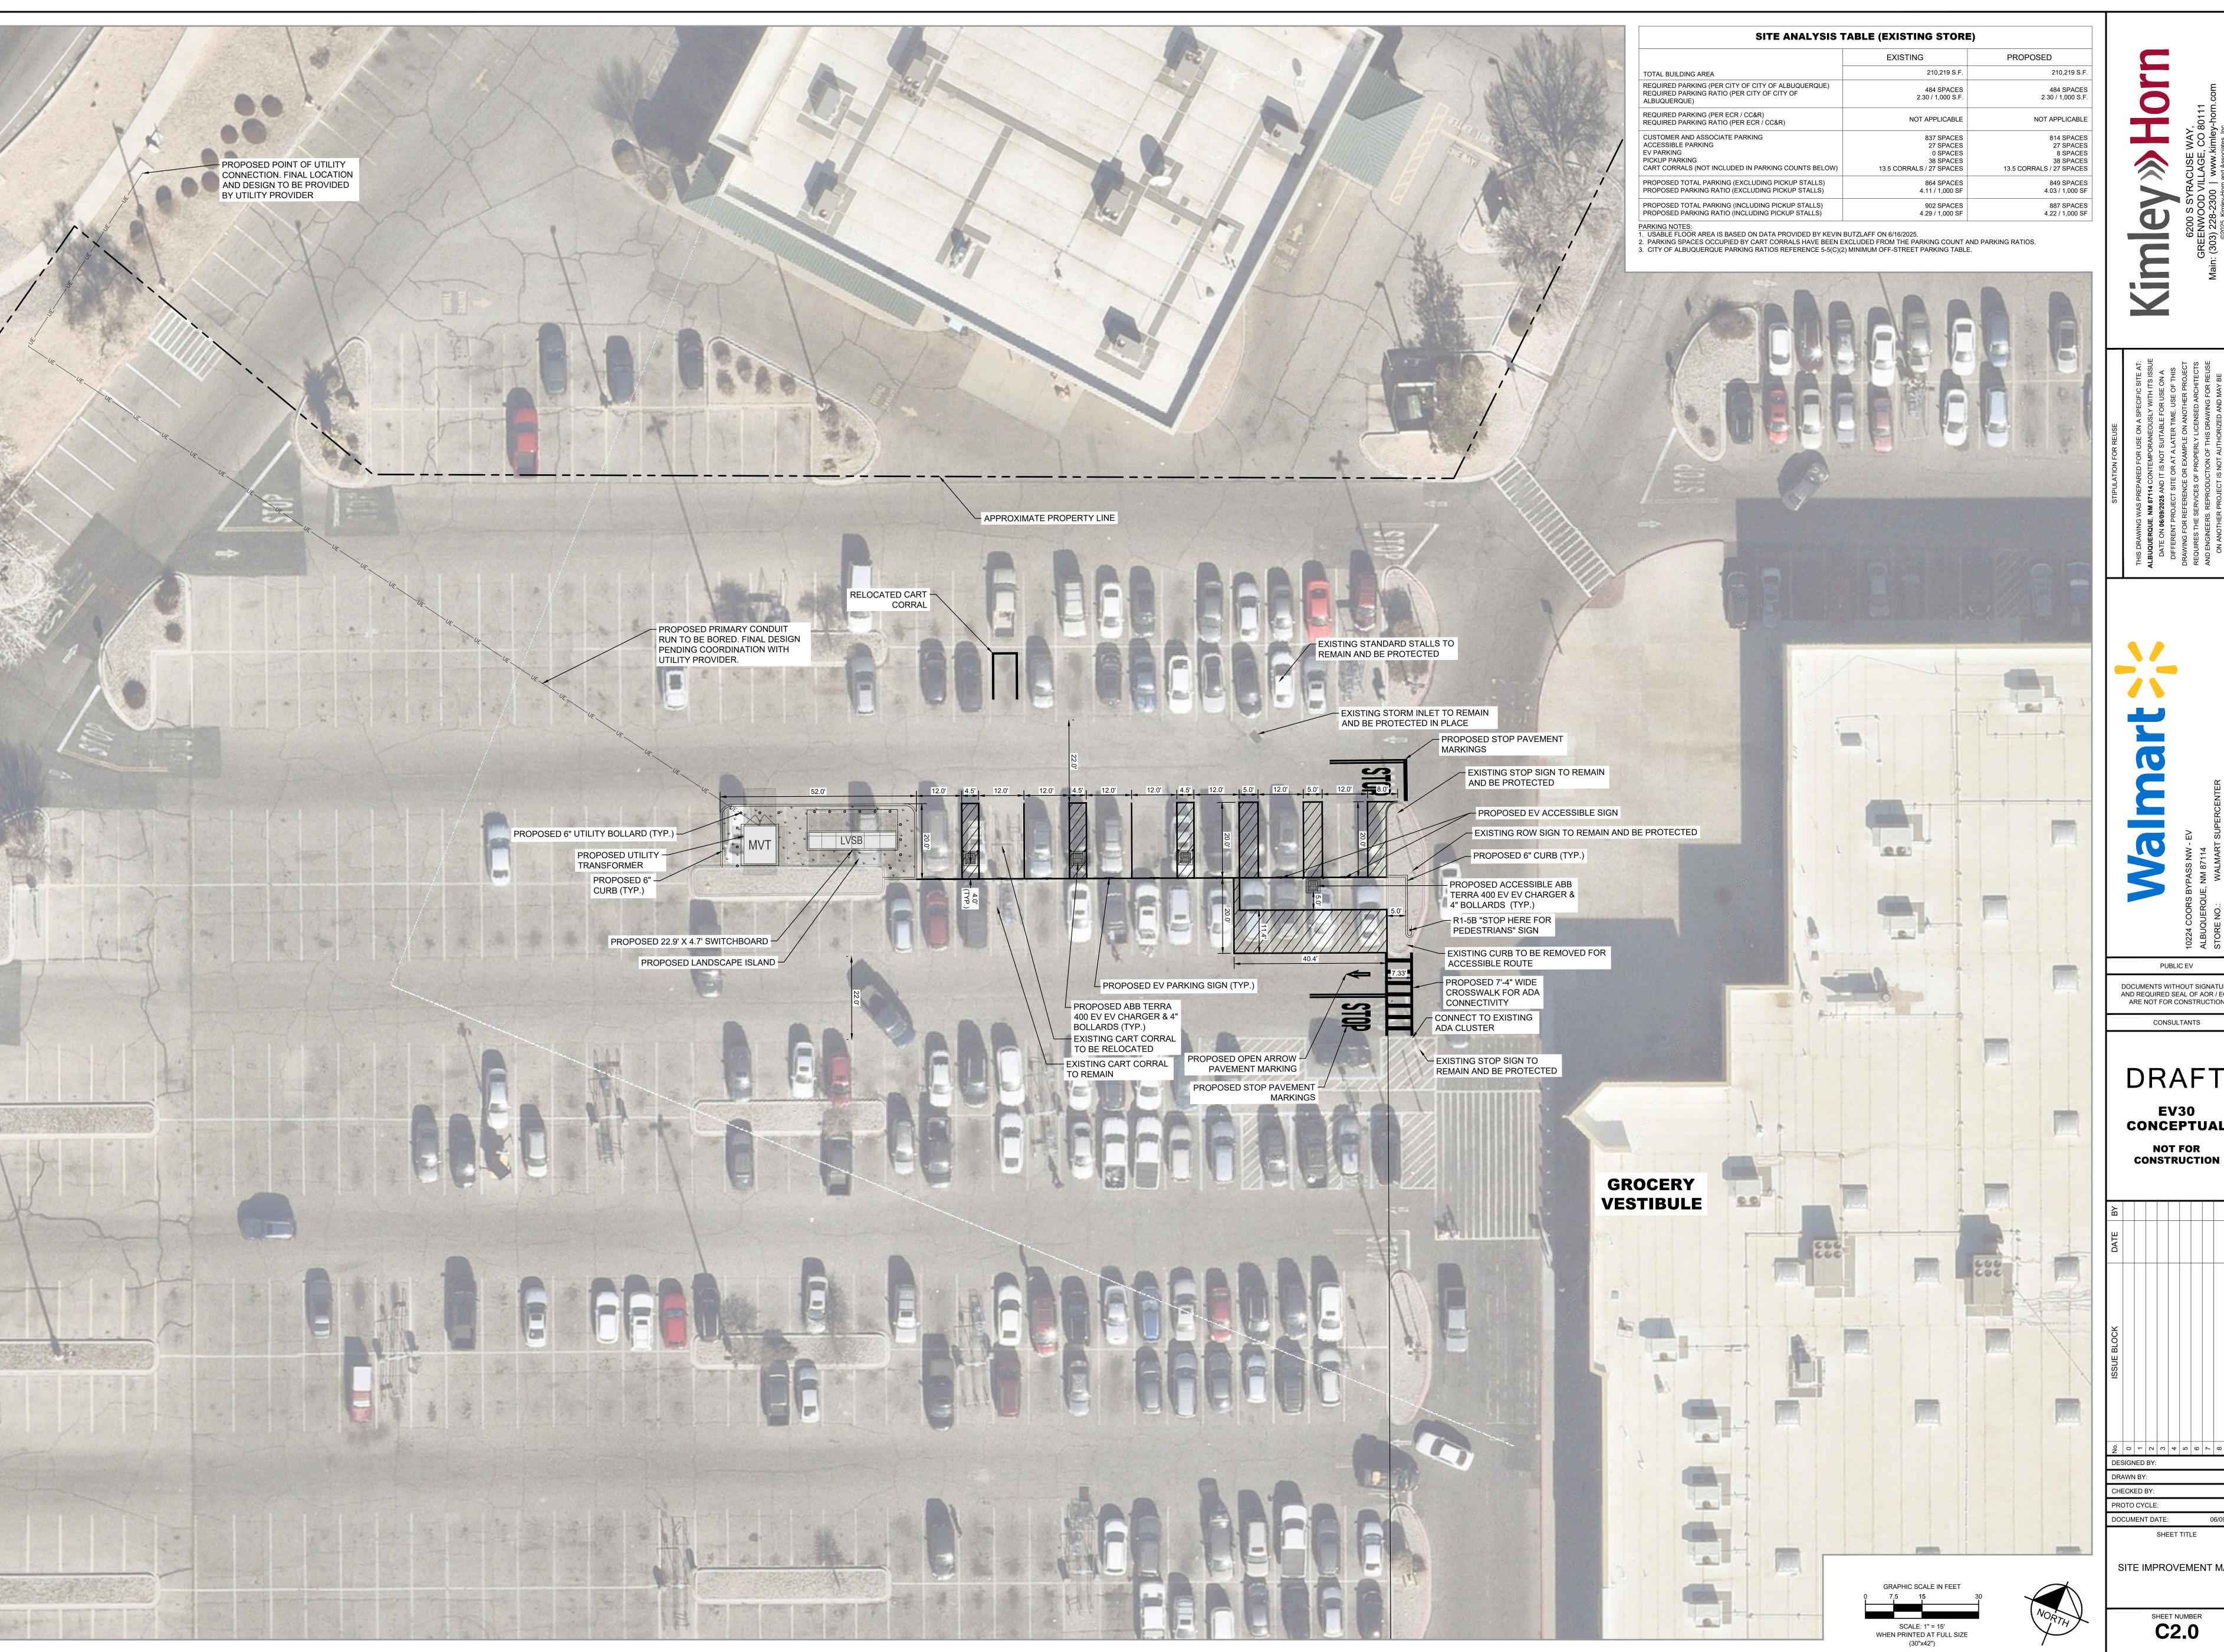

PUBLIC EV DOCUMENTS WITHOUT SIGNATURE AND REQUIRED SEAL OF AOR / EOR ARE NOT FOR CONSTRUCTION

CONSULTANTS

DRAFT **EV30** CONCEPTUAL

NOT FOR

0 0 - 0 8 9 5 CHECKED BY: PROTO CYCLE: 06/09/2025

SITE IMPROVEMENT MAP

SHEET TITLE