


PROJECT NUMBER: 296152029 INSTALLATION OF ELECTRIC VEHICLE CHARGING INFRASTRUCTURE

WALMART SUPERCENTER #1397.1008 10224 COORS BYPASS NW - EV ALBUQUERQUE, NM 87114

EV30 CONCEPTUAL

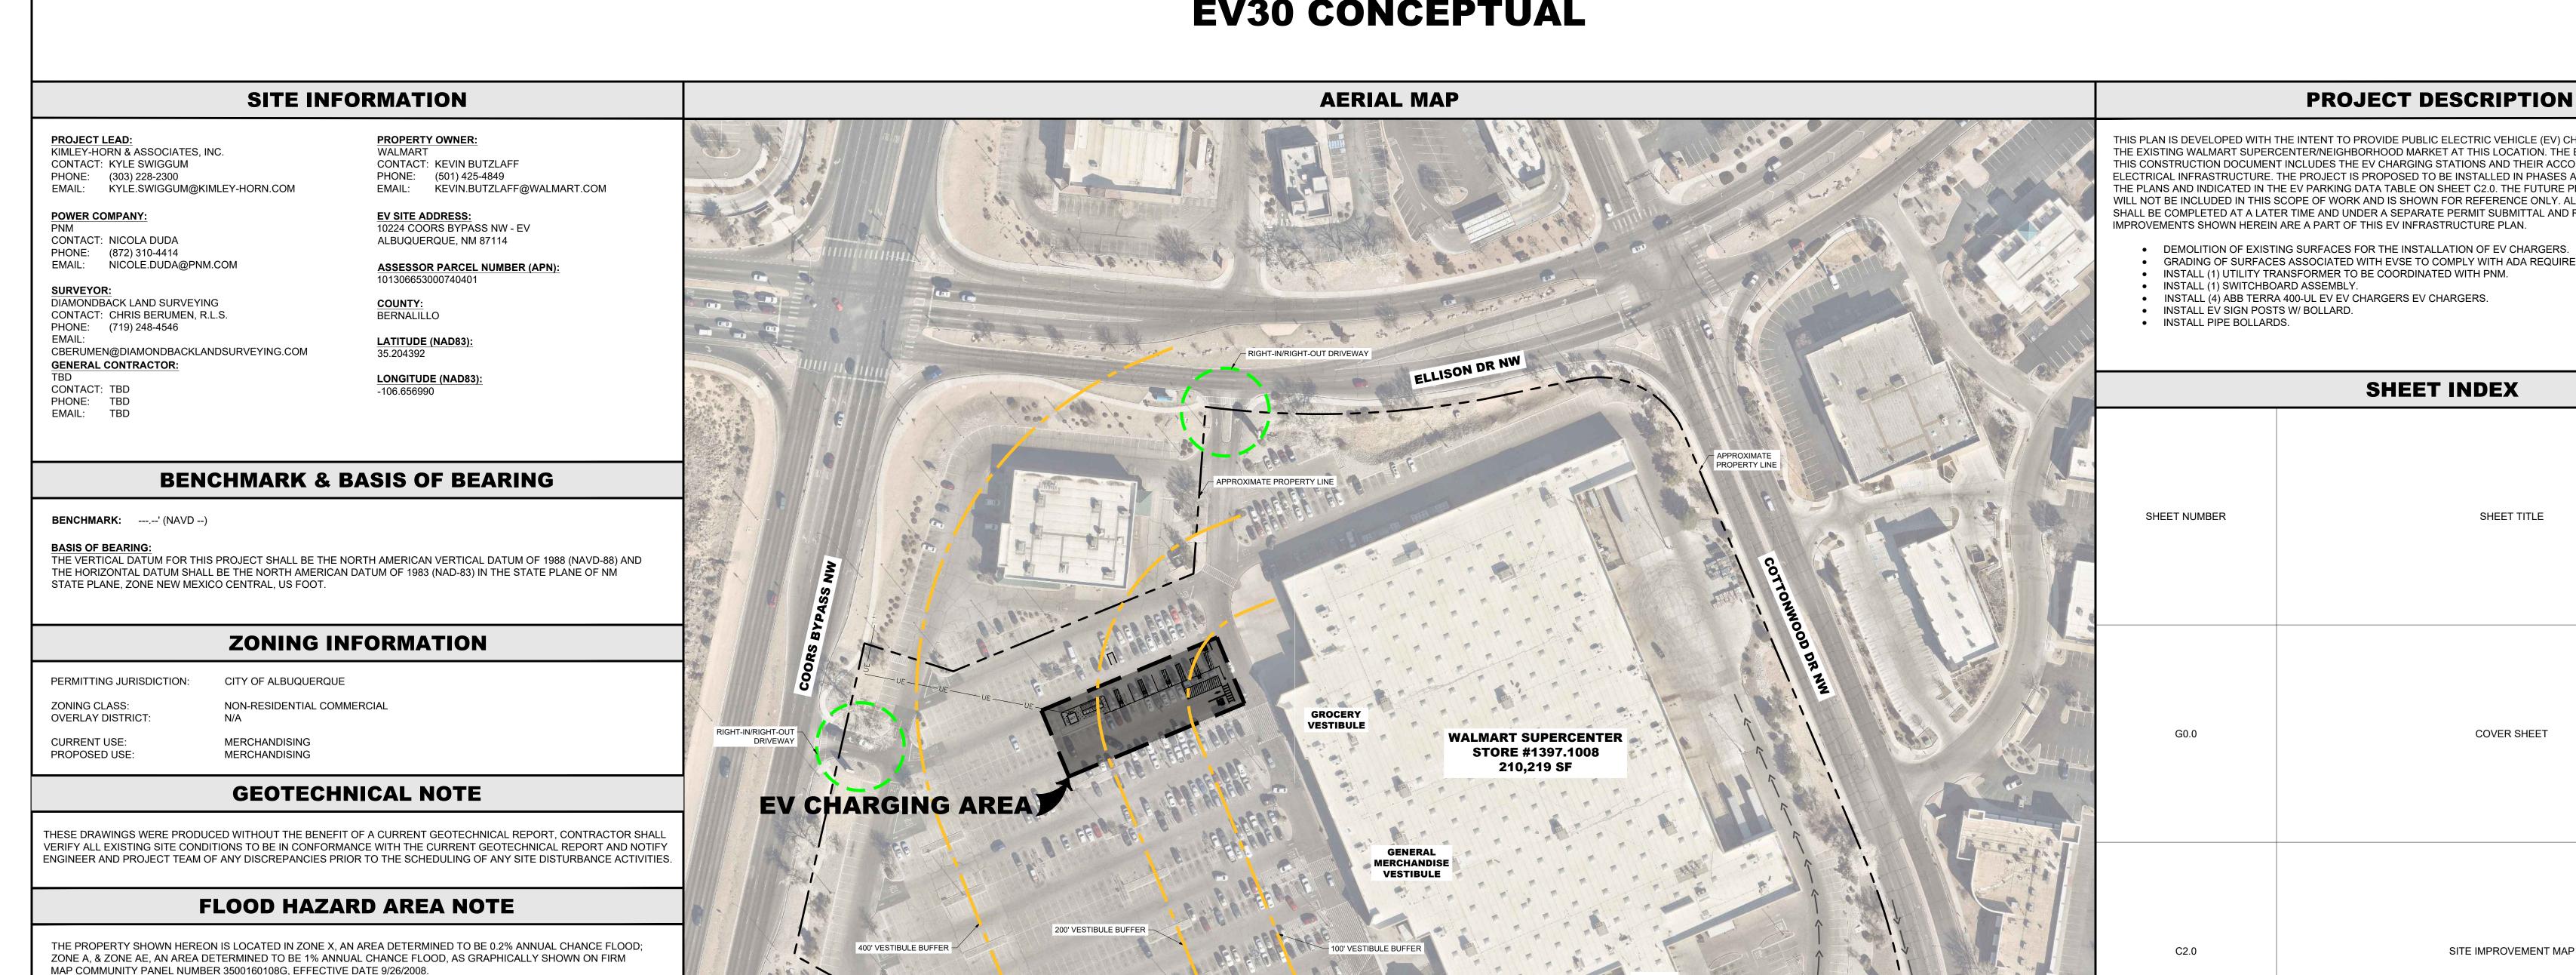

AND REQUIRED SEAL OF AOR / EOR

ARE NOT FOR CONSTRUCTION CONSULTANTS

DRAFT **EV30**

CONSTRUCTION

CONCEPTUAL

FOR REFERENCE ONLY DRAWINGS

SHEET CO.0 - EXISTING CONDITIONS / PROPERTY SURVEY

NOT TO SCALE

ACCESS DRIVE

EXISTING OPD AREA

AERIAL IMAGE REFERENCE AERIAL MAP LEGEND PROPERTY LINE AERIAL IMAGERY PROVIDED BY: —> —> — TRUCK PATH NEARMAP US, INC. ©2025 NEARMAP, HERE. VESTIBULE BUFFER LINE

CIVIL ENGINEER:

ENGINEER(S) OF RECORD

KIMLEY-HORN & ASSOCIATES, INC. CONTACT: JOSE CORREA, P.E. PHONE: (972) 770-1322 EMAIL: JOSE.CORREA@KIMLEY-HORN.COM

ELECTRICAL ENGINEER: KIMLEY-HORN & ASSOCIATES, INC. CONTACT: ZACH BAIR, P.E. PHONE: (303) 226-6808

EMAIL: ZACH.BAIR@KIMLEY-HORN.COM

COVER SHEET

DRAWN BY:

5 0 - 0 w 4 v 0 v 8 0 ;

Call before you dig.

CAUTION!! CONTRACTOR IS TO VERIFY PRESENCE $\tilde{\ \ }$ and exact location of all utilities $^<$ PRIOR TO CONSTRUCTION.

APPLICABLE CODES

CONTRACTOR NOTE

CONTRACTOR SHALL COMPLETE INSTALL PER THE SIGNED AND THE SEALED SET OF DRAWINGS, ANY NECESSARY

ENGINEERING FOR AN APPROVAL PRIOR TO CONTRACTOR PROCEEDING WITH A DEVIATION OF THE SIGNED AND

IMMEDIATELY NOTIFY THE ENGINEER IN WRITING OF ANY DISCREPANCIES BEFORE PROCEEDING WITH THE WORK.

DEVIATIONS FROM THE DRAWINGS MUST BE SUBMITTED THROUGH AN RFI REQUEST PROCESS WITH

CONTRACTOR SHALL VERIFY ALL PLANS, EXISTING DIMENSIONS AND CONDITIONS ON THE JOB SITE THEN

ALL WORK SHALL COMPLY WITH THE FOLLOWING APPLICABLE CODES:

2021 NEW MEXICO COMMERCIAL ENERGY CONSERVATION CODE

IN THE EVENT OF CONFLICT, THE MOST RESTRICTIVE CODE SHALL PREVAIL

2021 NEW MEXICO COMMERCIAL BUILDING CODE

 2021 NEW MEXICO MECHANICAL CODE 2021 NEW MEXICO PLUMBING CODE

SHEET SIZE: 30"x42"

G0.0